

Notes:

PLANNING DRAWINGS, NOT TO BE USED FOR BUILDING REGULATIONS OR CONSTRUCTION PURPOSES
COPYRIGHT OF THIS DRAWING BELONGS TO DESIGNSPACE ARCHITECTS, STRICTLY NO COPYING, HIRING OR
LENDING WITHOUT AUTHORISATION

Revision: -

Revision List:

0 10m

Project/ Client: 6 Keswick Av / Walker


Drawing Title: Site Plans - Existing & Proposed

Drawing Number: 2110/TP/002


Scale at A3: 1:200



Date: Jan 21

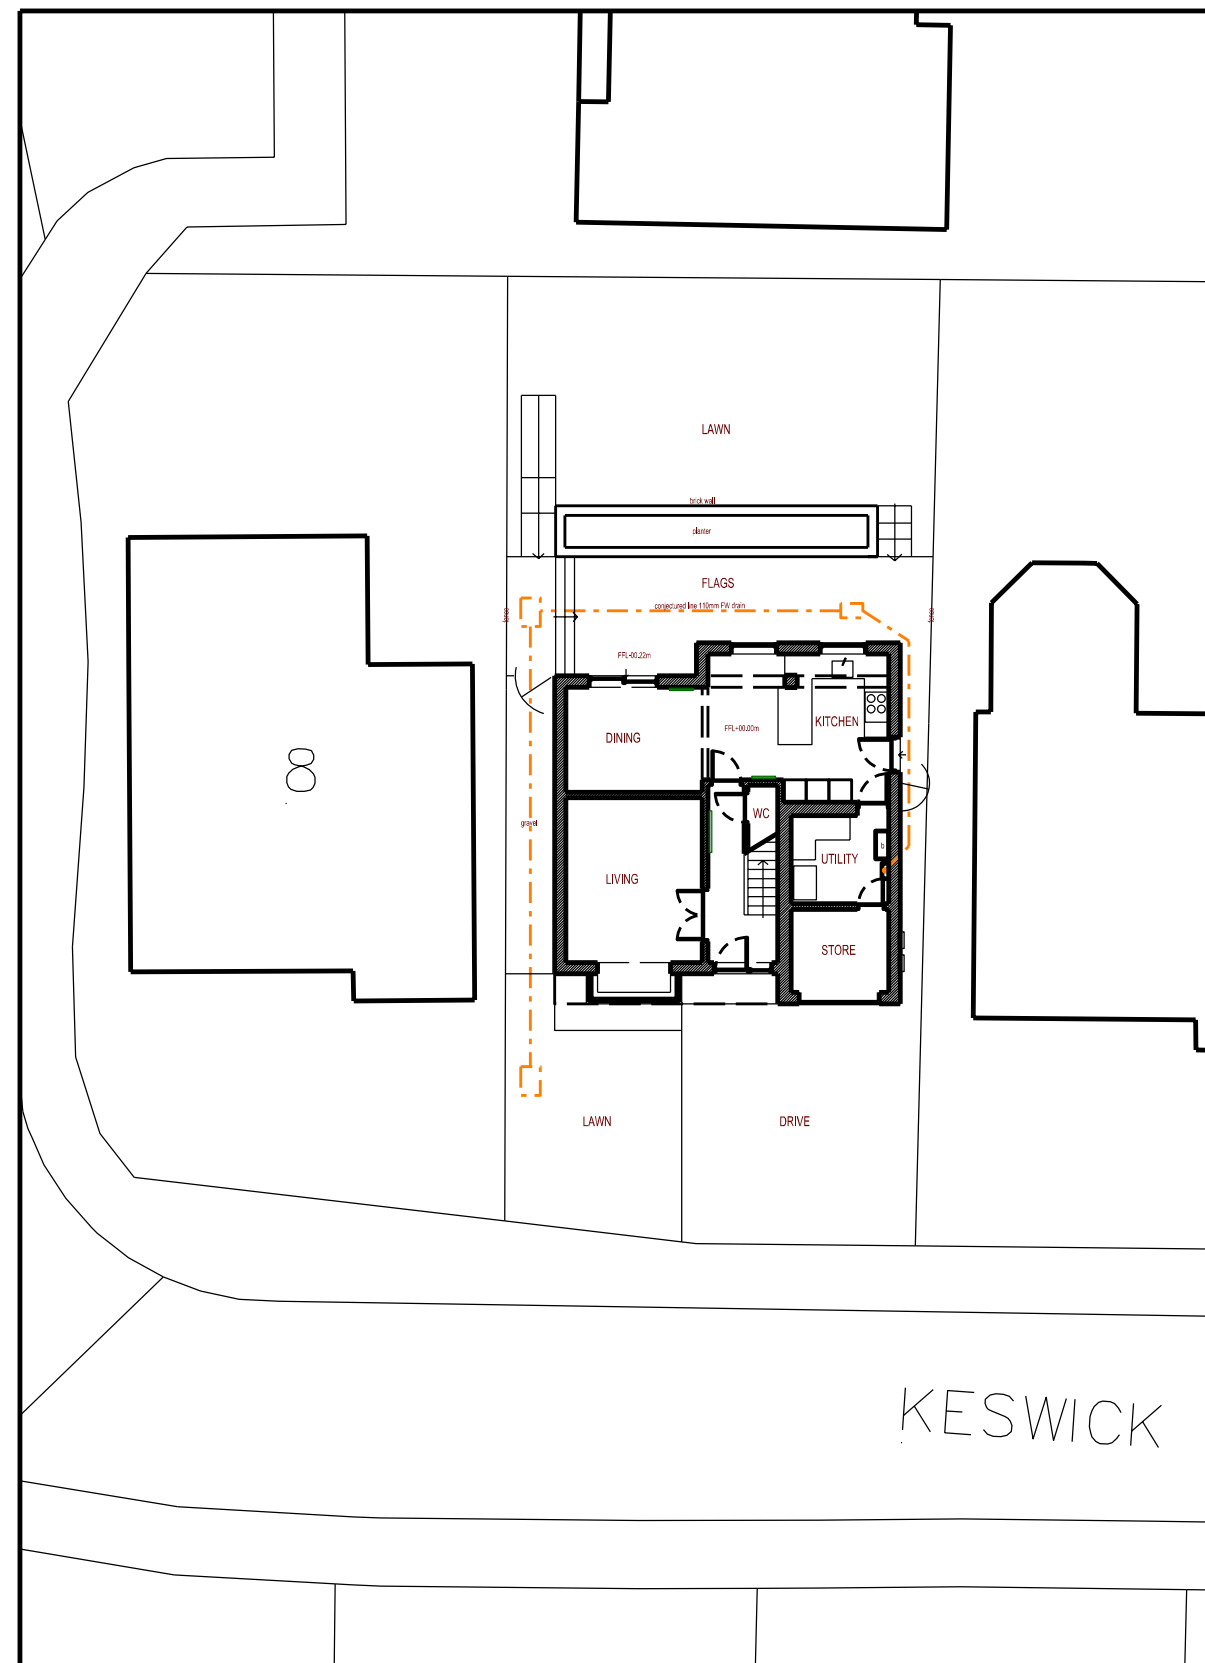

Site Plan - Existing

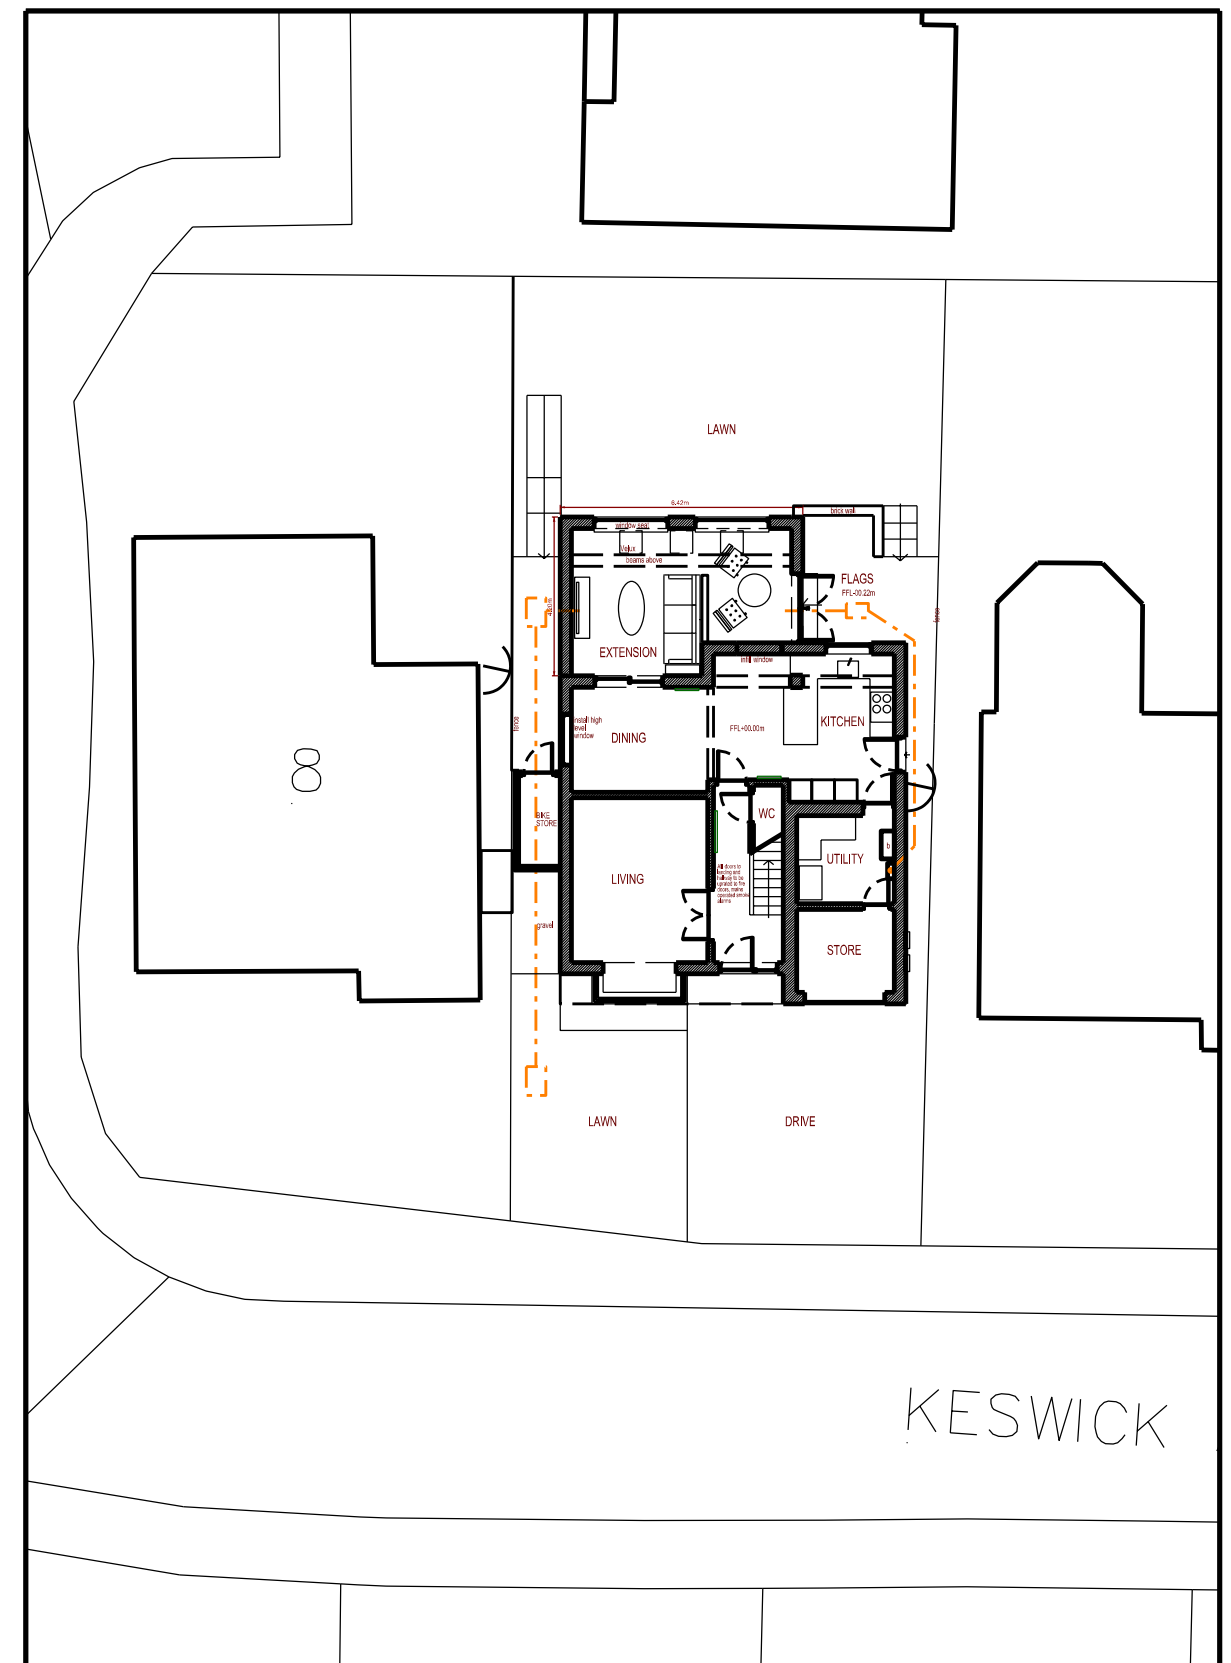

Site Plan - Proposed