



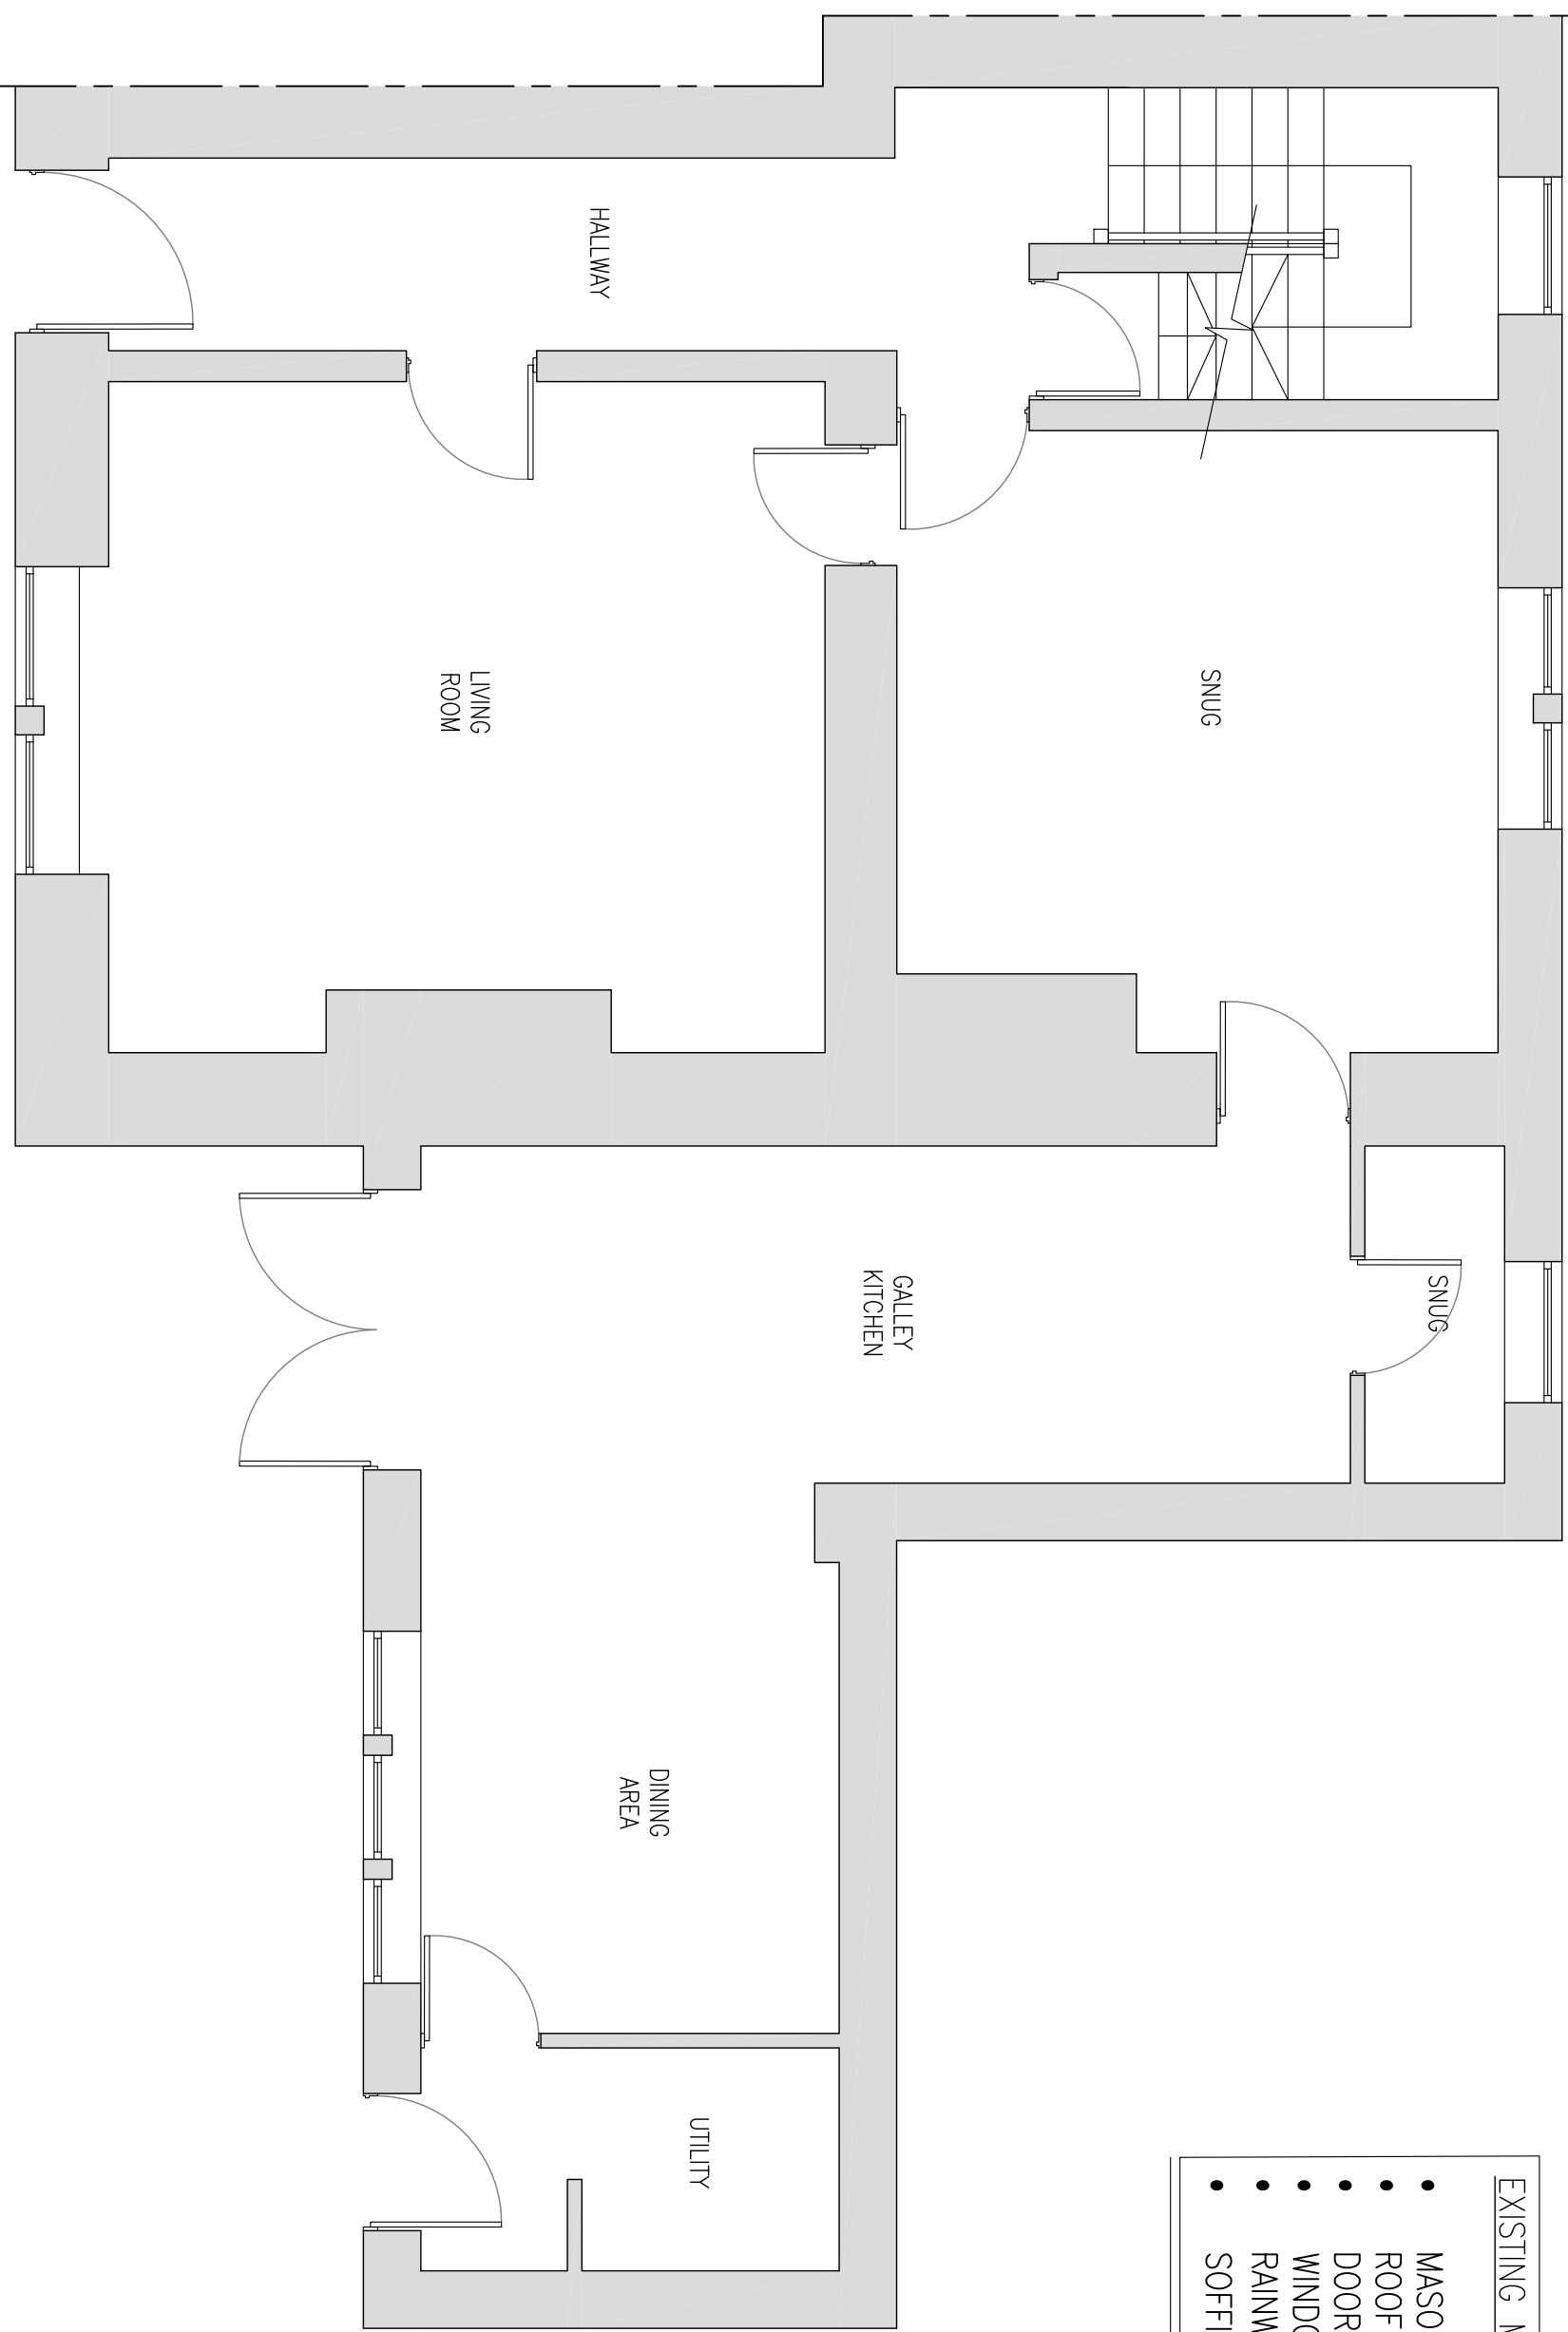


EXISTING GROUND FLOOR PLAN
SCALE 1:50

- EXISTING MATERIALS
- MASONRY
 - ROOF TILES
 - DOORS
 - WINDOWS
 - RAINWATER GOODS
 - SOFFIT'S & FASCIA'S


- NATURAL COURSED STONE & GREY RENDER
 - NATURAL & ARTIFICIAL STONE SLATES
 - WHITE TIMBER
 - WHITE TIMBER
 - BLACK PVCu
 - WHITE TIMBER

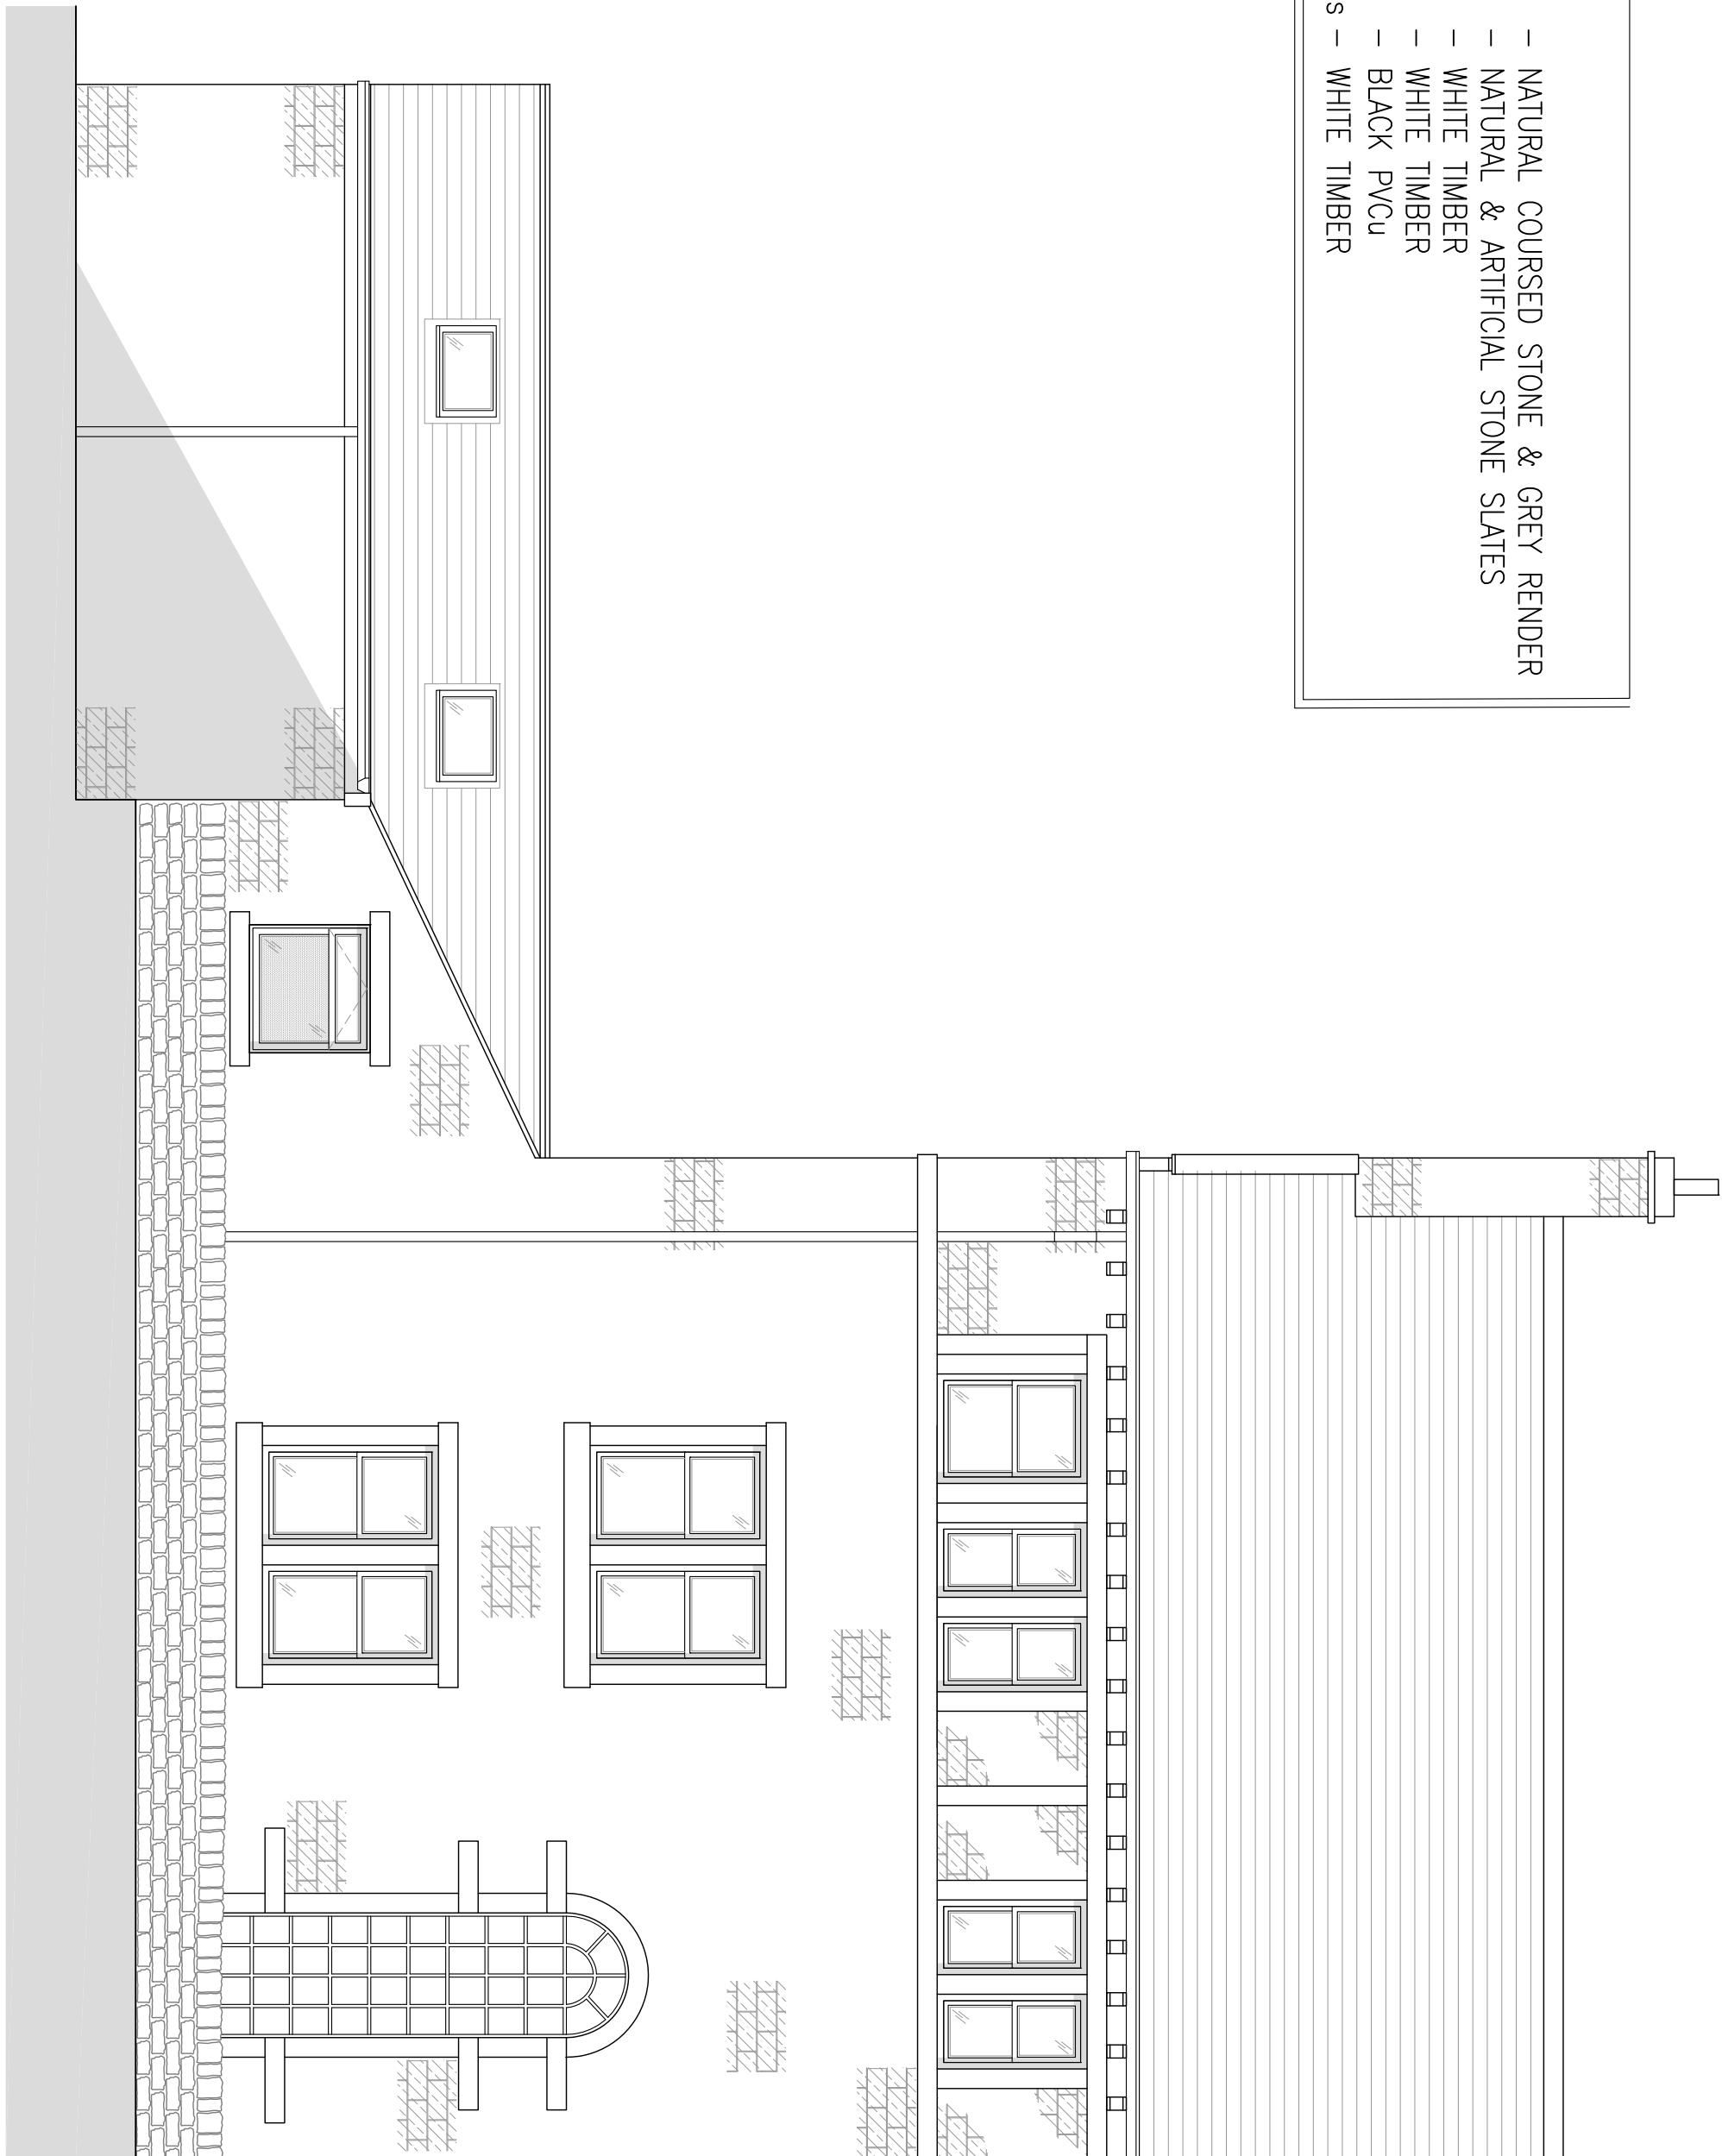


EXISTING NORTH WEST FACING ELEVATION
SCALE 1:50

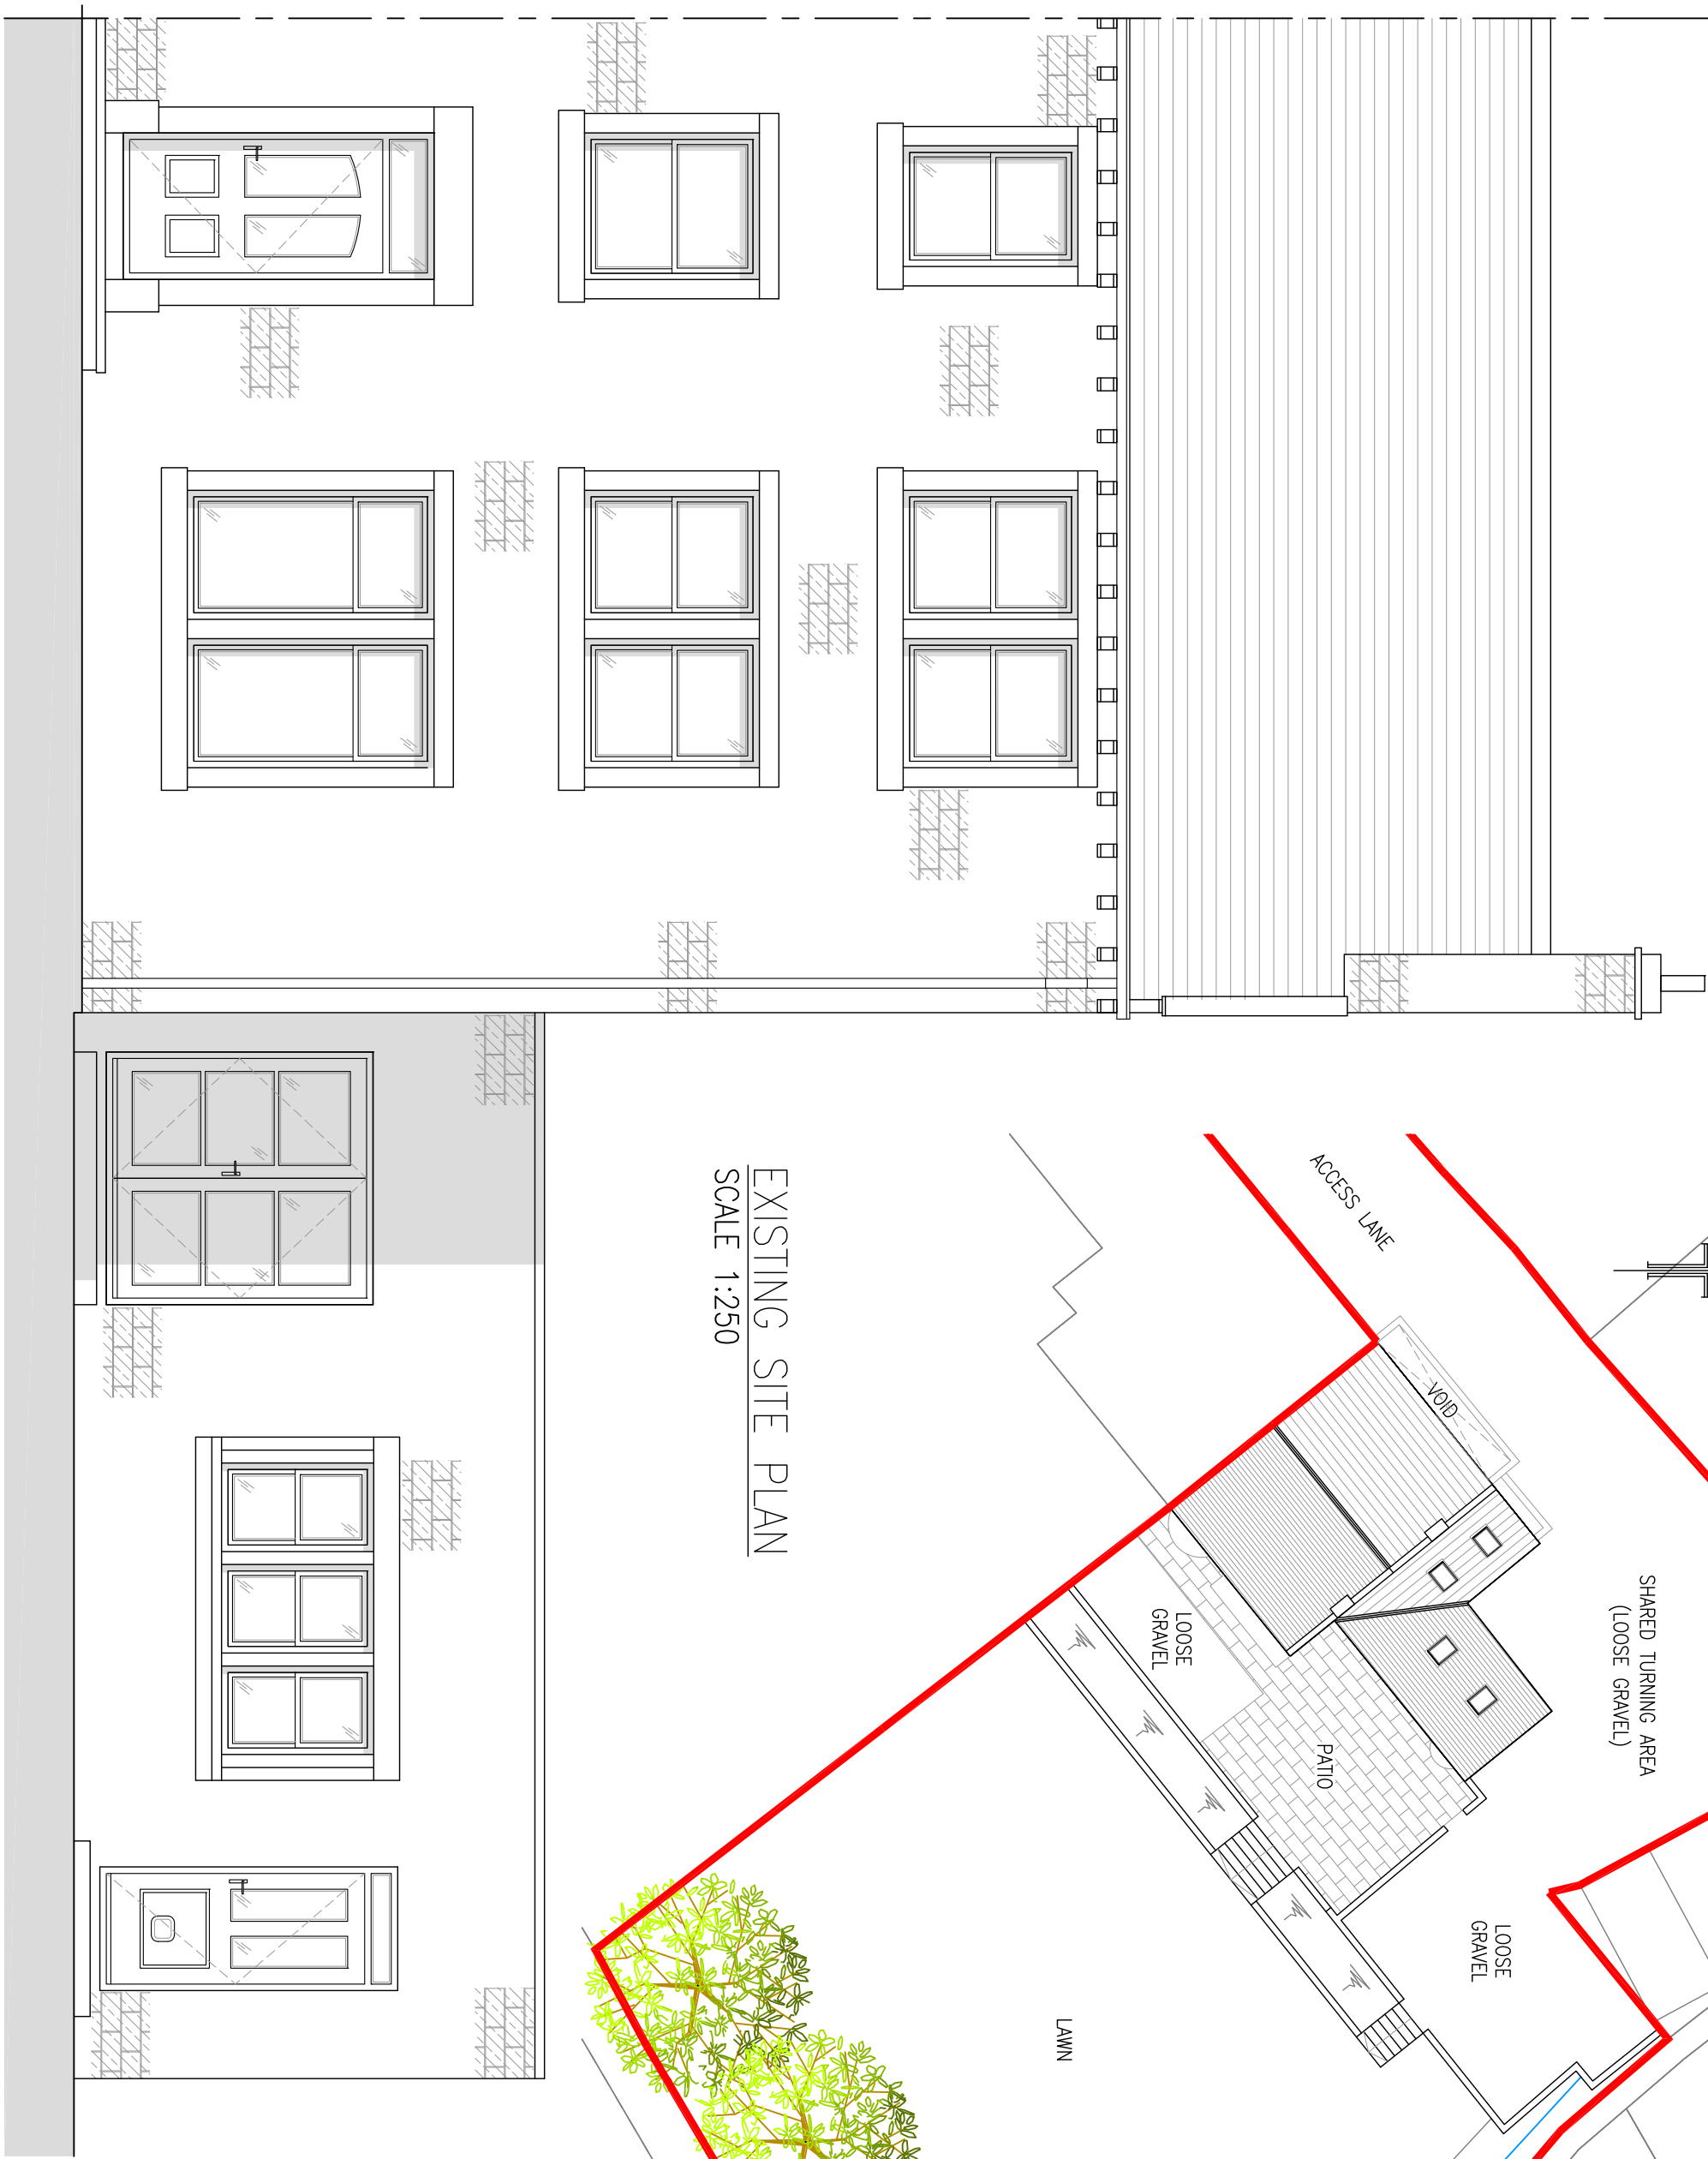

EXISTING SITE PLAN
SCALE 1:250

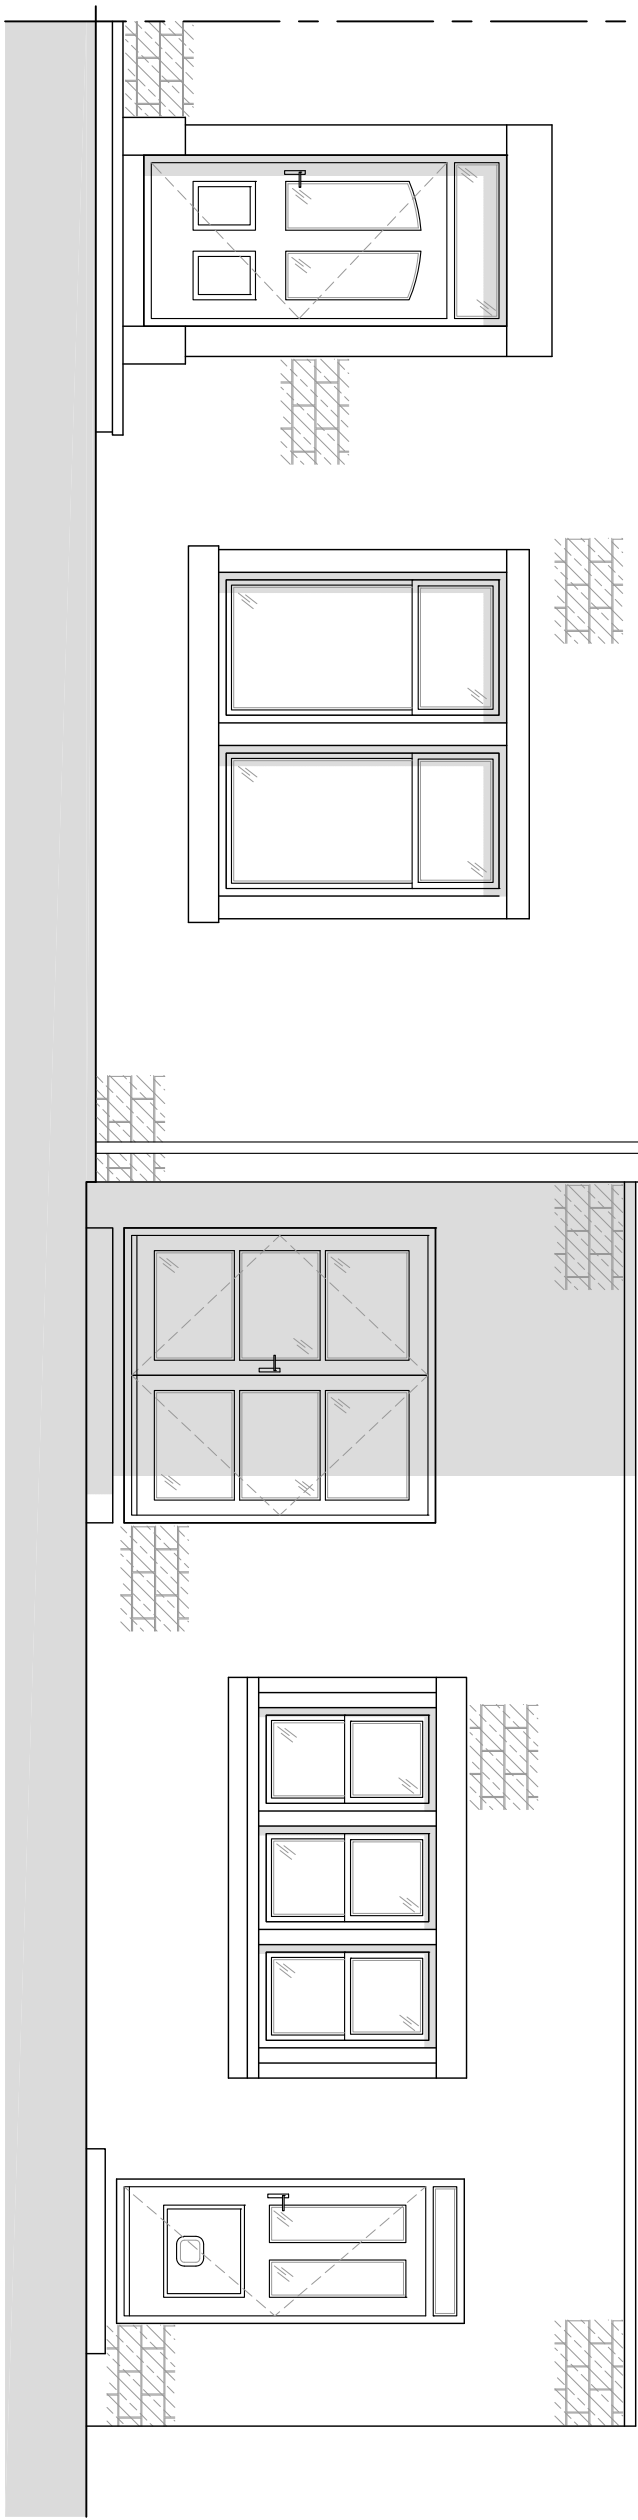


EXISTING SOUTH EAST FACING ELEVATION
SCALE 1:50

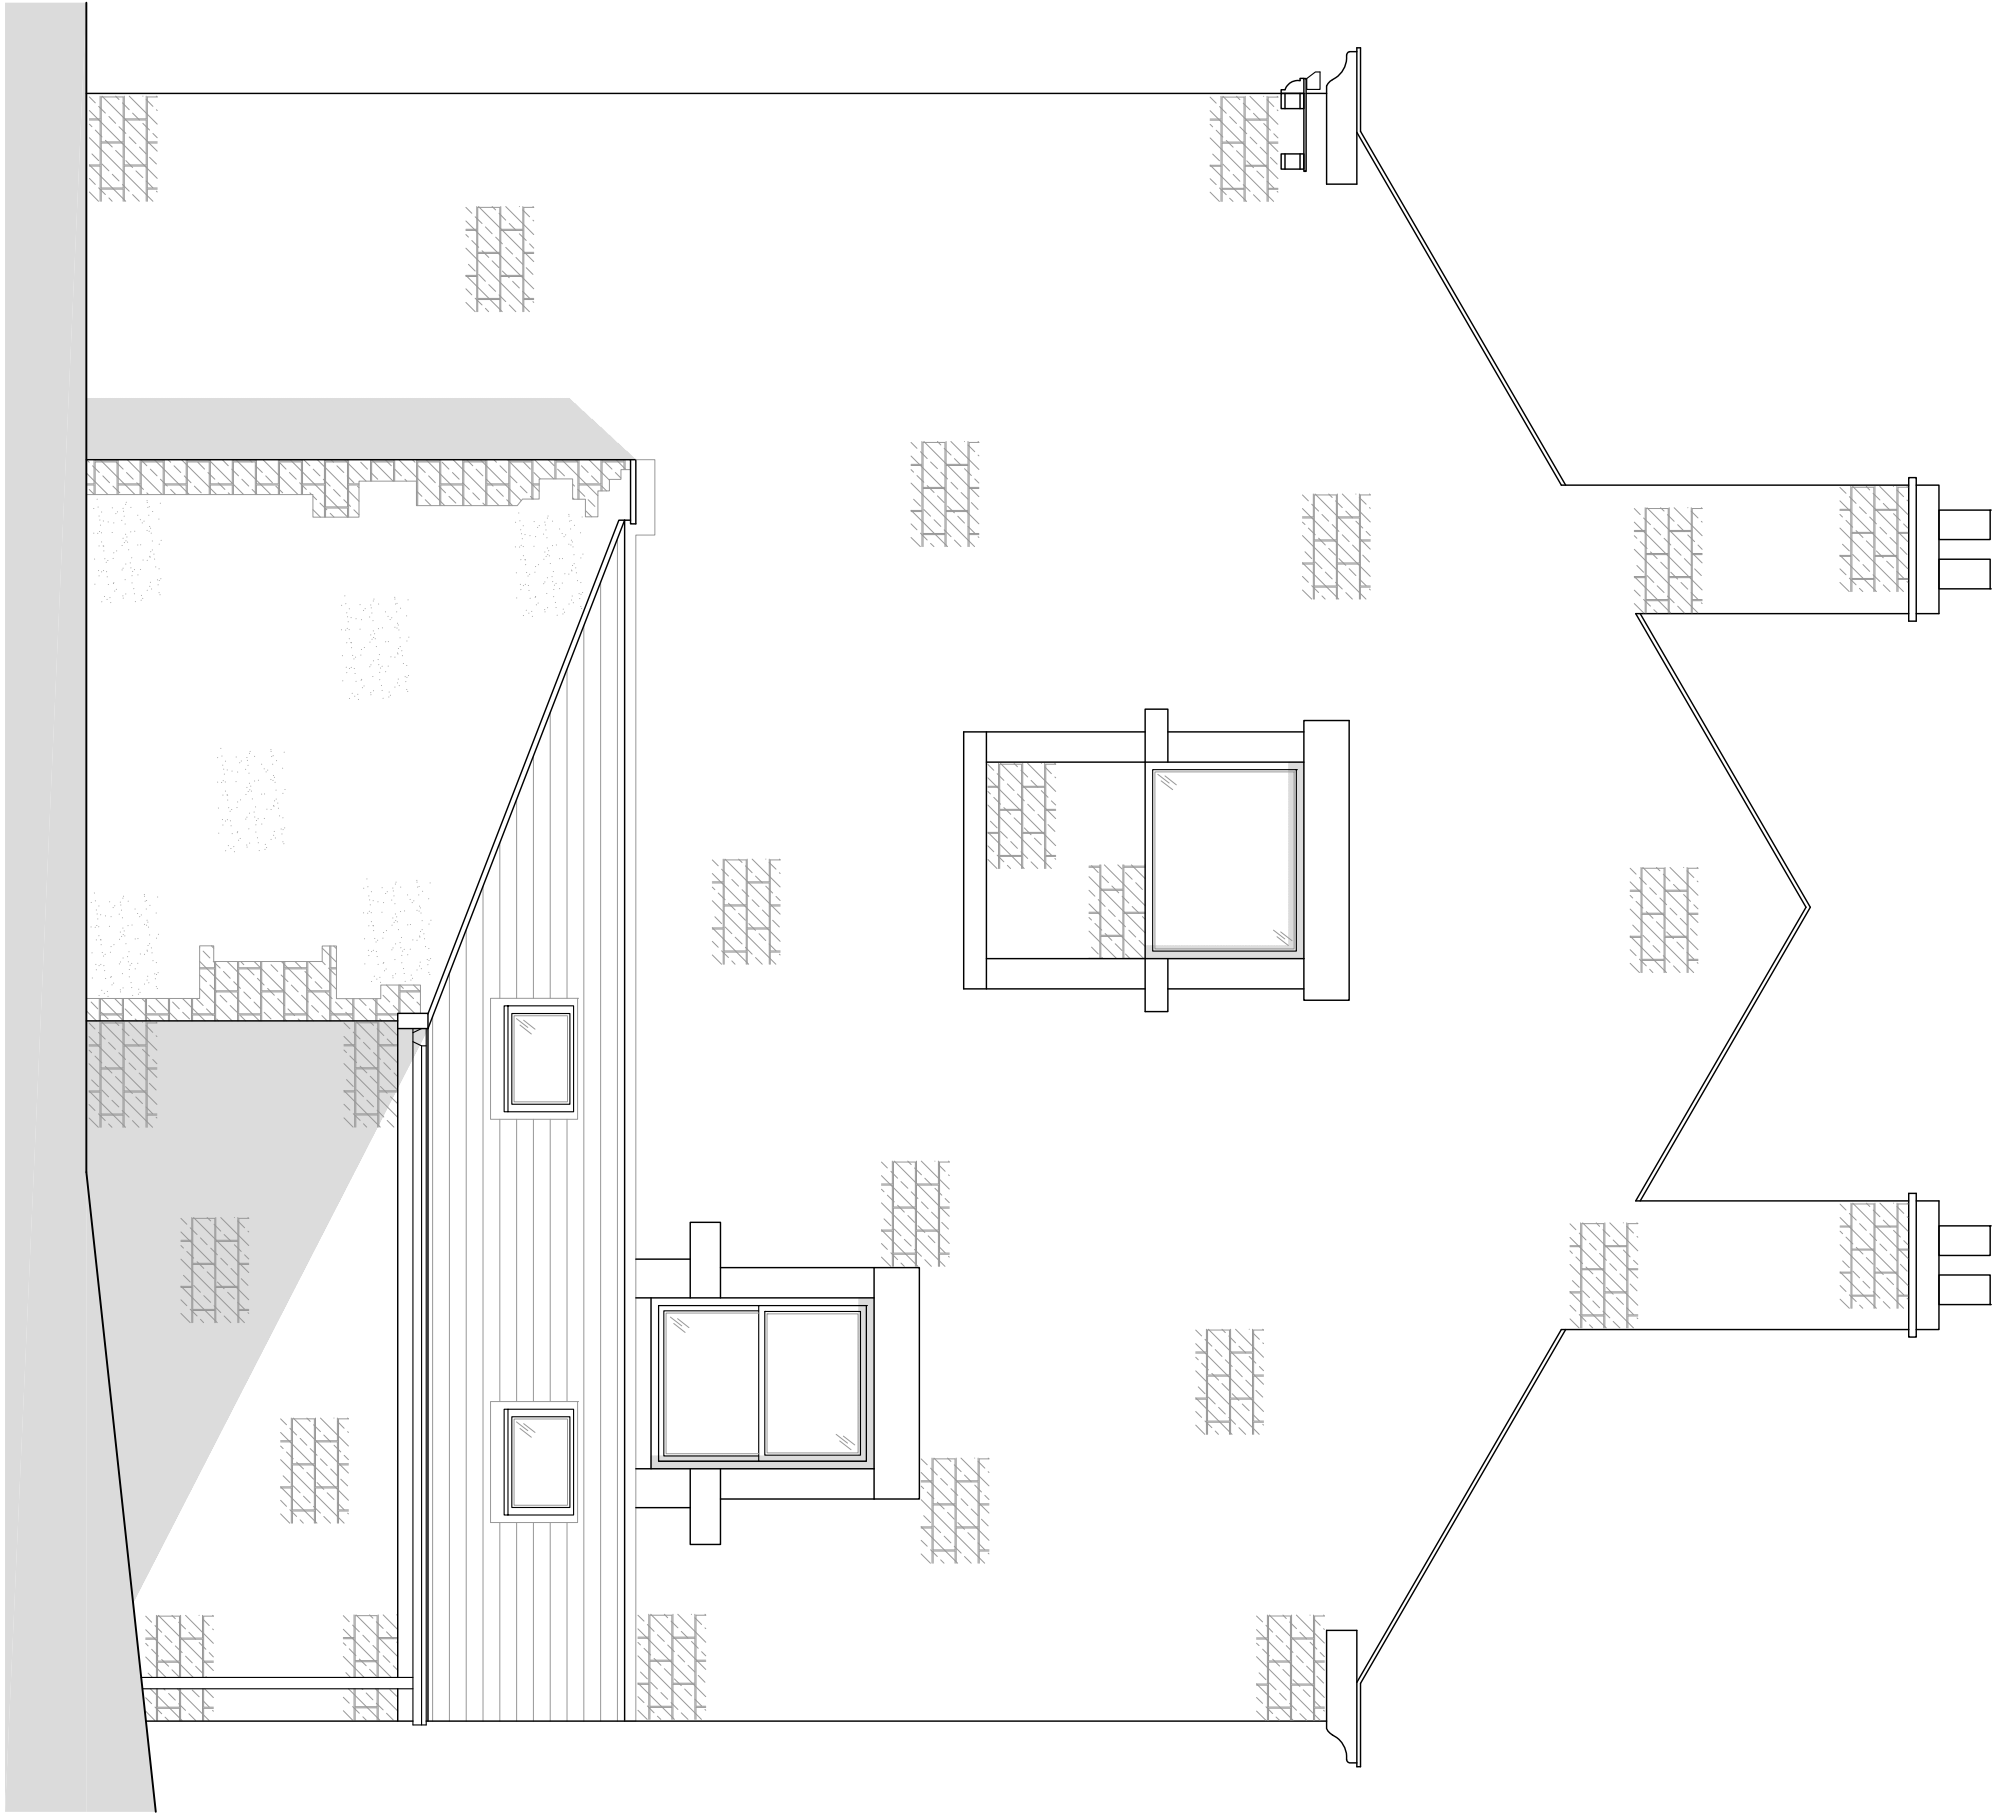

EXISTING NORTH EAST FACING ELEVATION
SCALE 1:50

NOTES

1. No dimensions to be scaled.
IF IN DOUBT ASK.
2. All dimensions must be checked and verified on site by the Contractor prior to the commencement of works and Hinchliffe Architecture & Design Ltd. to be notified of any discrepancies.
3. The copyright of these drawings remains the property of Hinchliffe Architecture & Design Ltd. They must not be reproduced in any way without prior written consent from the originator (Hinchliffe Architecture & Design Ltd.)

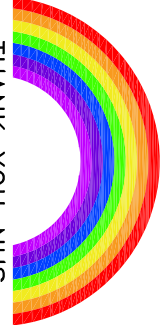

Rev.	Description
Status	PLANNING



hinchliffe

ARCHITECTURE & DESIGN LTD

246 CHATELAIN ROAD
HUDDERSFIELD
HD8 8SD

01484 520 844

01484 520 844

www.hinchliffe-architecture.co.uk

Client
MR & MRS G. STEVENS

Project
322 WAKEFIELD ROAD
DENBY DALE
HUDDERSFIELD
HD8 8SD

Drawing Title
EXISTING FLOOR PLANS,
ELEVATIONS & SITE PLAN

Scale (at A1)	Date
AS SHOWN	03.11.2020
Dwg. no.	Rev.
322WR-20-PL01	