

DO NOT SCALE IF IN DOUBT ASK


No part of this drawing may be reproduced without prior written permission from J M H Design. J M H Design reserves all copyrights on its designs.

THIS DRAWING IS INTENDED FOR PLANNING AND BUILDING REGULATION SUBMISSIONS ONLY - AND SHOULD NOT BE USED AS A WORKING DRAWING FOR BUILDING PURPOSES


BOUNDARYS, ANGLES & DIMENSIONS ARE TO BE CHECKED ON SITE BY THE MAIN CONTRACTOR PRIOR TO COMENCEMENT OF WORKS

**CDM Regulations**

Contractor to comply fully with managing for Health and Safety : Construction (Design and Management Regulations 2015)

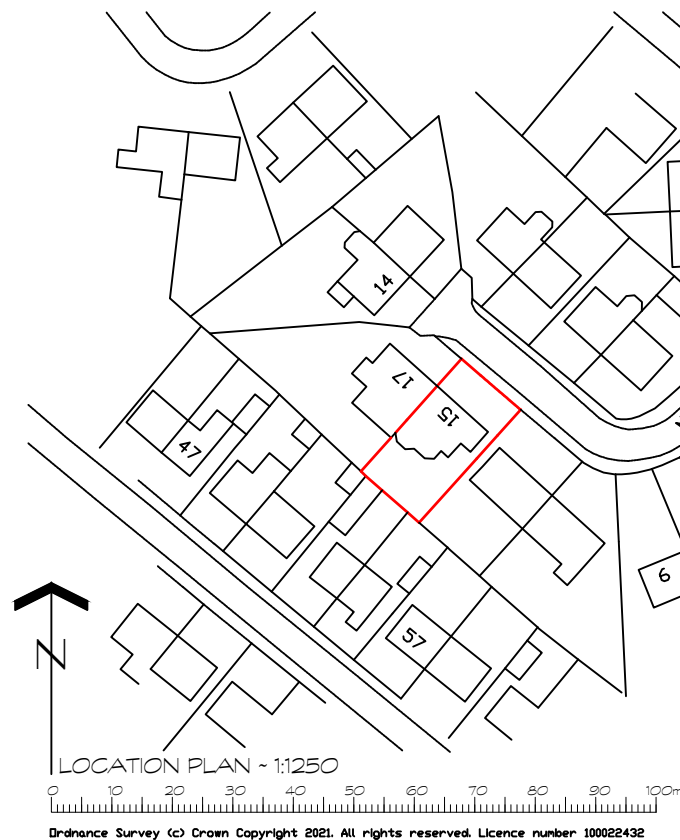


FRONT ELEVATION AS PROPOSED - 1:100

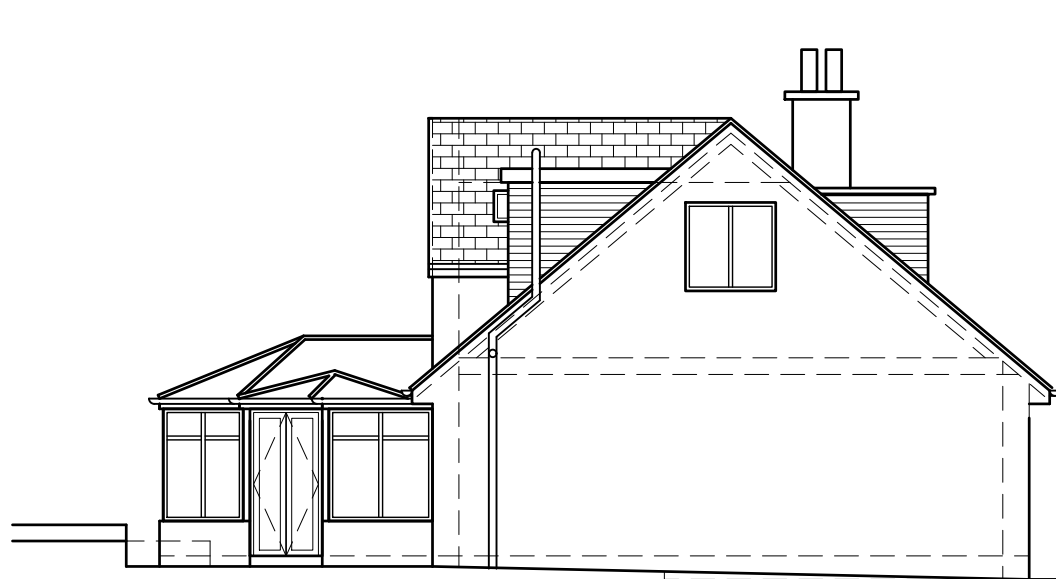


SIDE ELEVATION AS PROPOSED - 1:100



REAR ELEVATION AS PROPOSED - 1:100

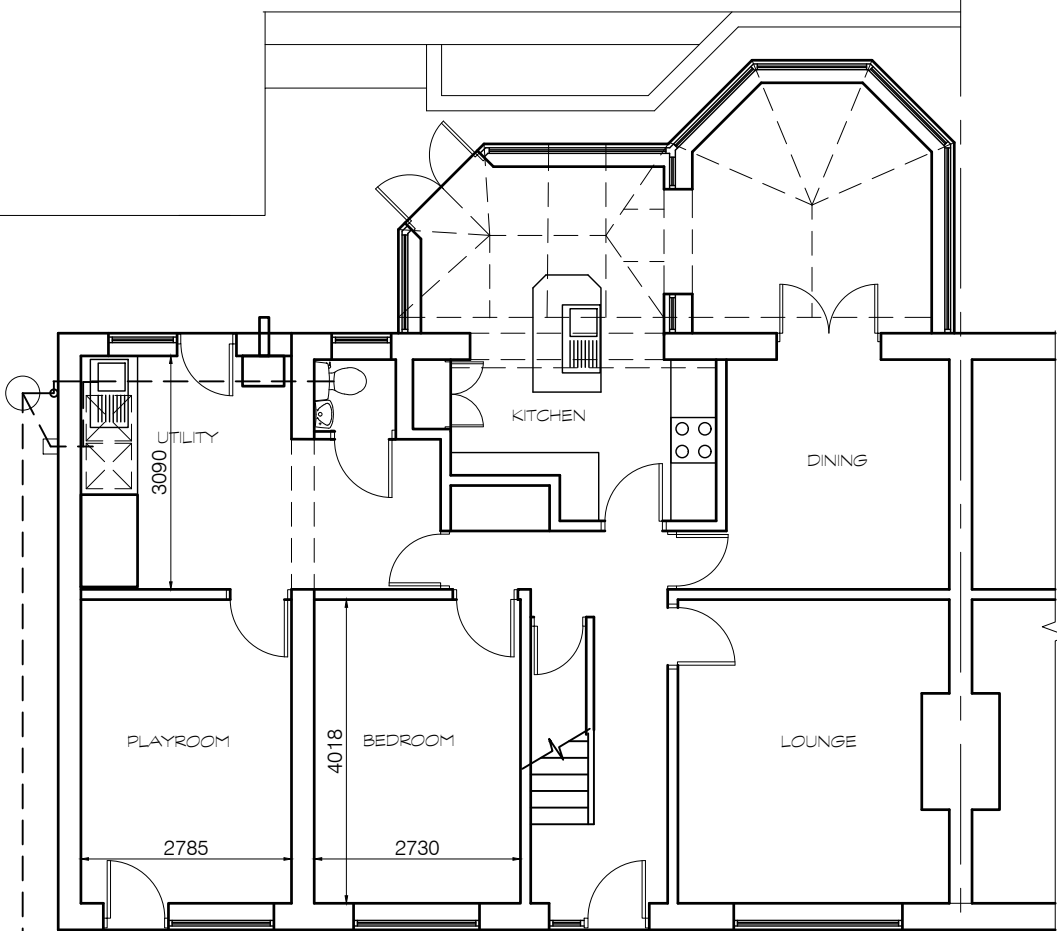

GROUND FLOOR PLAN AS PROPOSED - 1:100

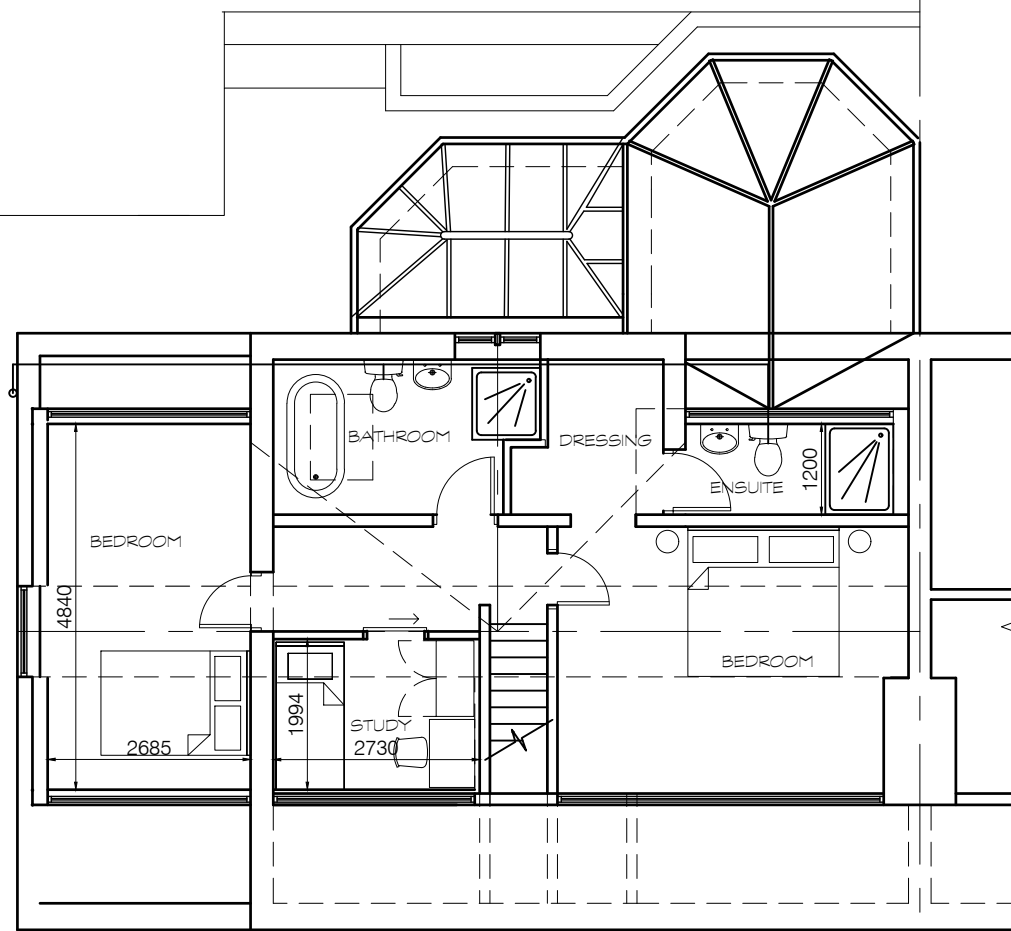

FIRST FLOOR PLAN AS PROPOSED - 1:100

PROPOSED



| REV | DETAILS | DATE | INITIAL |
|-----|---------|------|---------|
|-----|---------|------|---------|

PROJECT SIDE EXTENSION AND DORMERS TO FRONT AND REAR

CLIENT MR MRS T CLARK  
15 MOOR ROYD  
HONLEY HD9 6ES

TITLE PLANS ELEVATIONS  
AS PROPOSED

DRG No. TC/03 SCALE 1:100 @ A2

DRN BY MH DATE 08/01/21

**jm.design**  
architectural & interior consultants

Poplar Studios, 12 Liversedge Hall Lane,  
Liversedge, West Yorkshire. WF15 7DB

t: 01924 518 592  
e: info@jmhdesign.co.uk