


DO NOT SCALE IF IN DOUBT ASK

No part of this drawing may be reproduced without prior written permission from J M H Design. J M H Design reserves all copyrights on its designs.


THIS DRAWING IS INTENDED FOR PLANNING AND BUILDING REGULATION SUBMISSIONS ONLY - AND SHOULD NOT BE USED AS A WORKING DRAWING FOR BUILDING PURPOSES

BOUNDARYS, ANGLES & DIMENSIONS ARE TO BE CHECKED ON SITE BY THE MAIN CONTRACTOR PRIOR TO COMENCEMENT OF WORKS

CDM Regulations
Contractor to comply fully with managing for Health and Safety : Construction (Design and Management Regulations 2015)

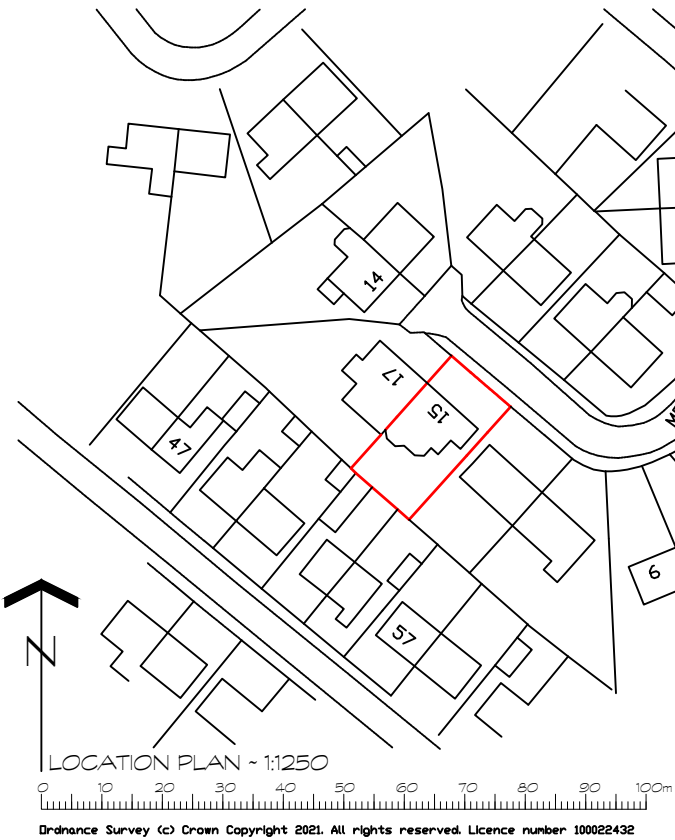


FRONT ELEVATION AS PROPOSED - 1:100

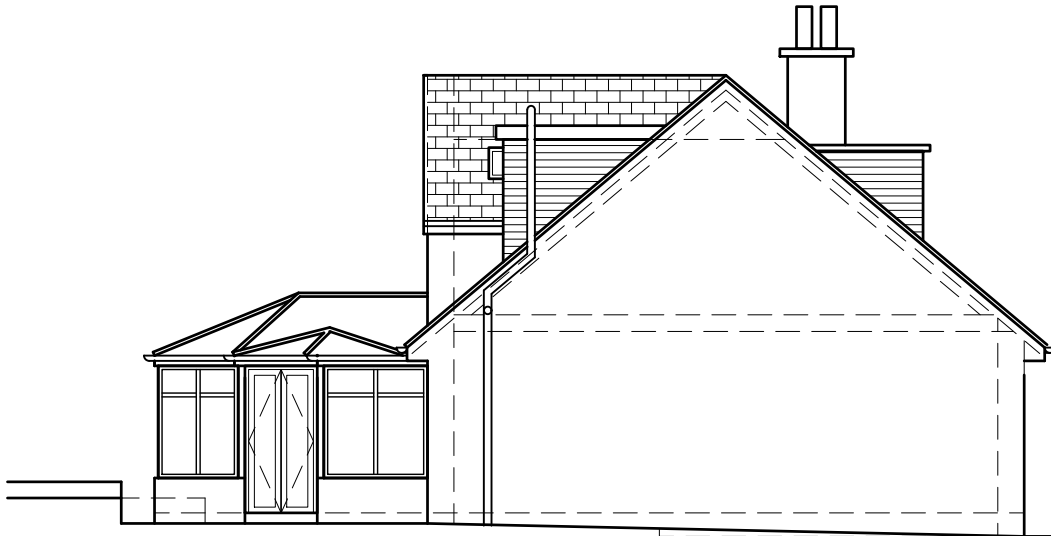


SIDE ELEVATION AS PROPOSED - 1:100



REAR ELEVATION AS PROPOSED - 1:100

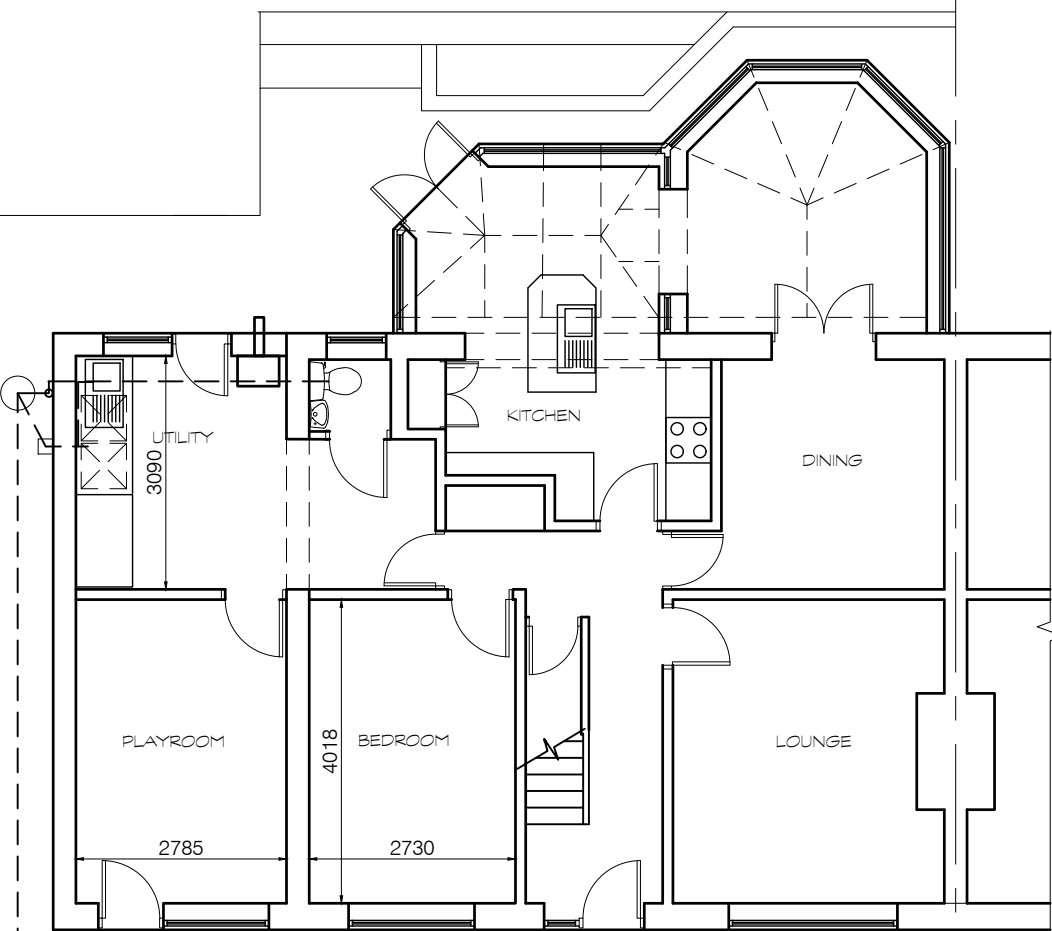

GROUND FLOOR PLAN AS PROPOSED - 1:100

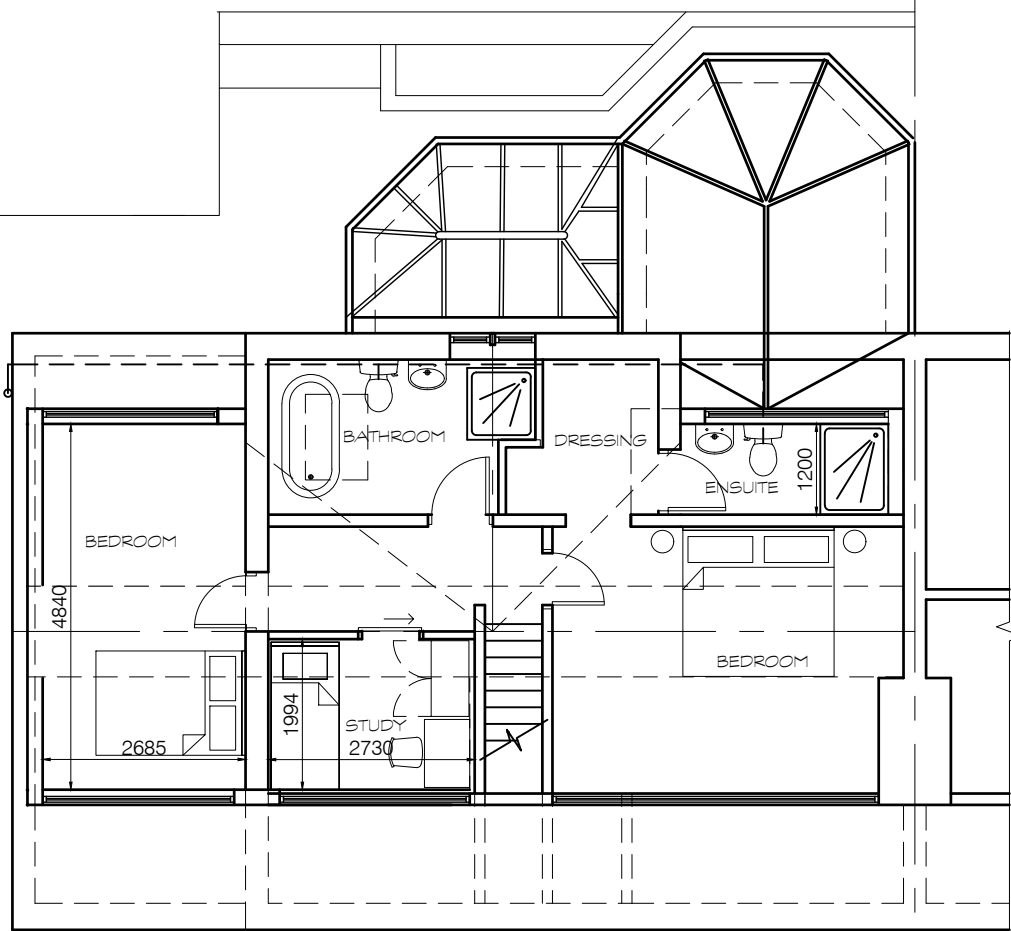

FIRST FLOOR PLAN AS PROPOSED - 1:100

PROPOSED



A 1ST F WINDOW TO 09/03/21 MH
GABLE END REMOVED + MINOR AMENDS
REV DETAILS DATE INITIAL

PROJECT SIDE EXTENSION AND DORMERS
TO FRONT AND REAR

CLIENT MR MRS T CLARK
15 MOOR ROYD
HONLEY HD9 6ES

TITLE PLANS ELEVATIONS
AS PROPOSED

DRG No. TC/03A SCALE 1:100 @ A2

DRN BY MH DATE 08/01/21

jm.design
architectural & interior consultants

Poplar Studios, 12 Liversedge Hall Lane,
Liversedge, West Yorkshire. WF15 7DB

t: 01924 518 592
e: info@jmhdesign.co.uk