



IF IN ANY DOUBT PLEASE ASK THE ARCHITECT FOR CLARIFICATION.

DO NOT SCALE FROM DRAWING. ALL DIMENSIONS TO BE CHECKED ON SITE

THE COPYRIGHT FOR THESE DRAWINGS REMAINS THE PROPERTY OF THE ARCHITECT, THEY MUST NOT BE REPRODUCED IN ANY WAY WITHOUT THE ARCHITECT'S PRIOR WRITTEN CONSENT.

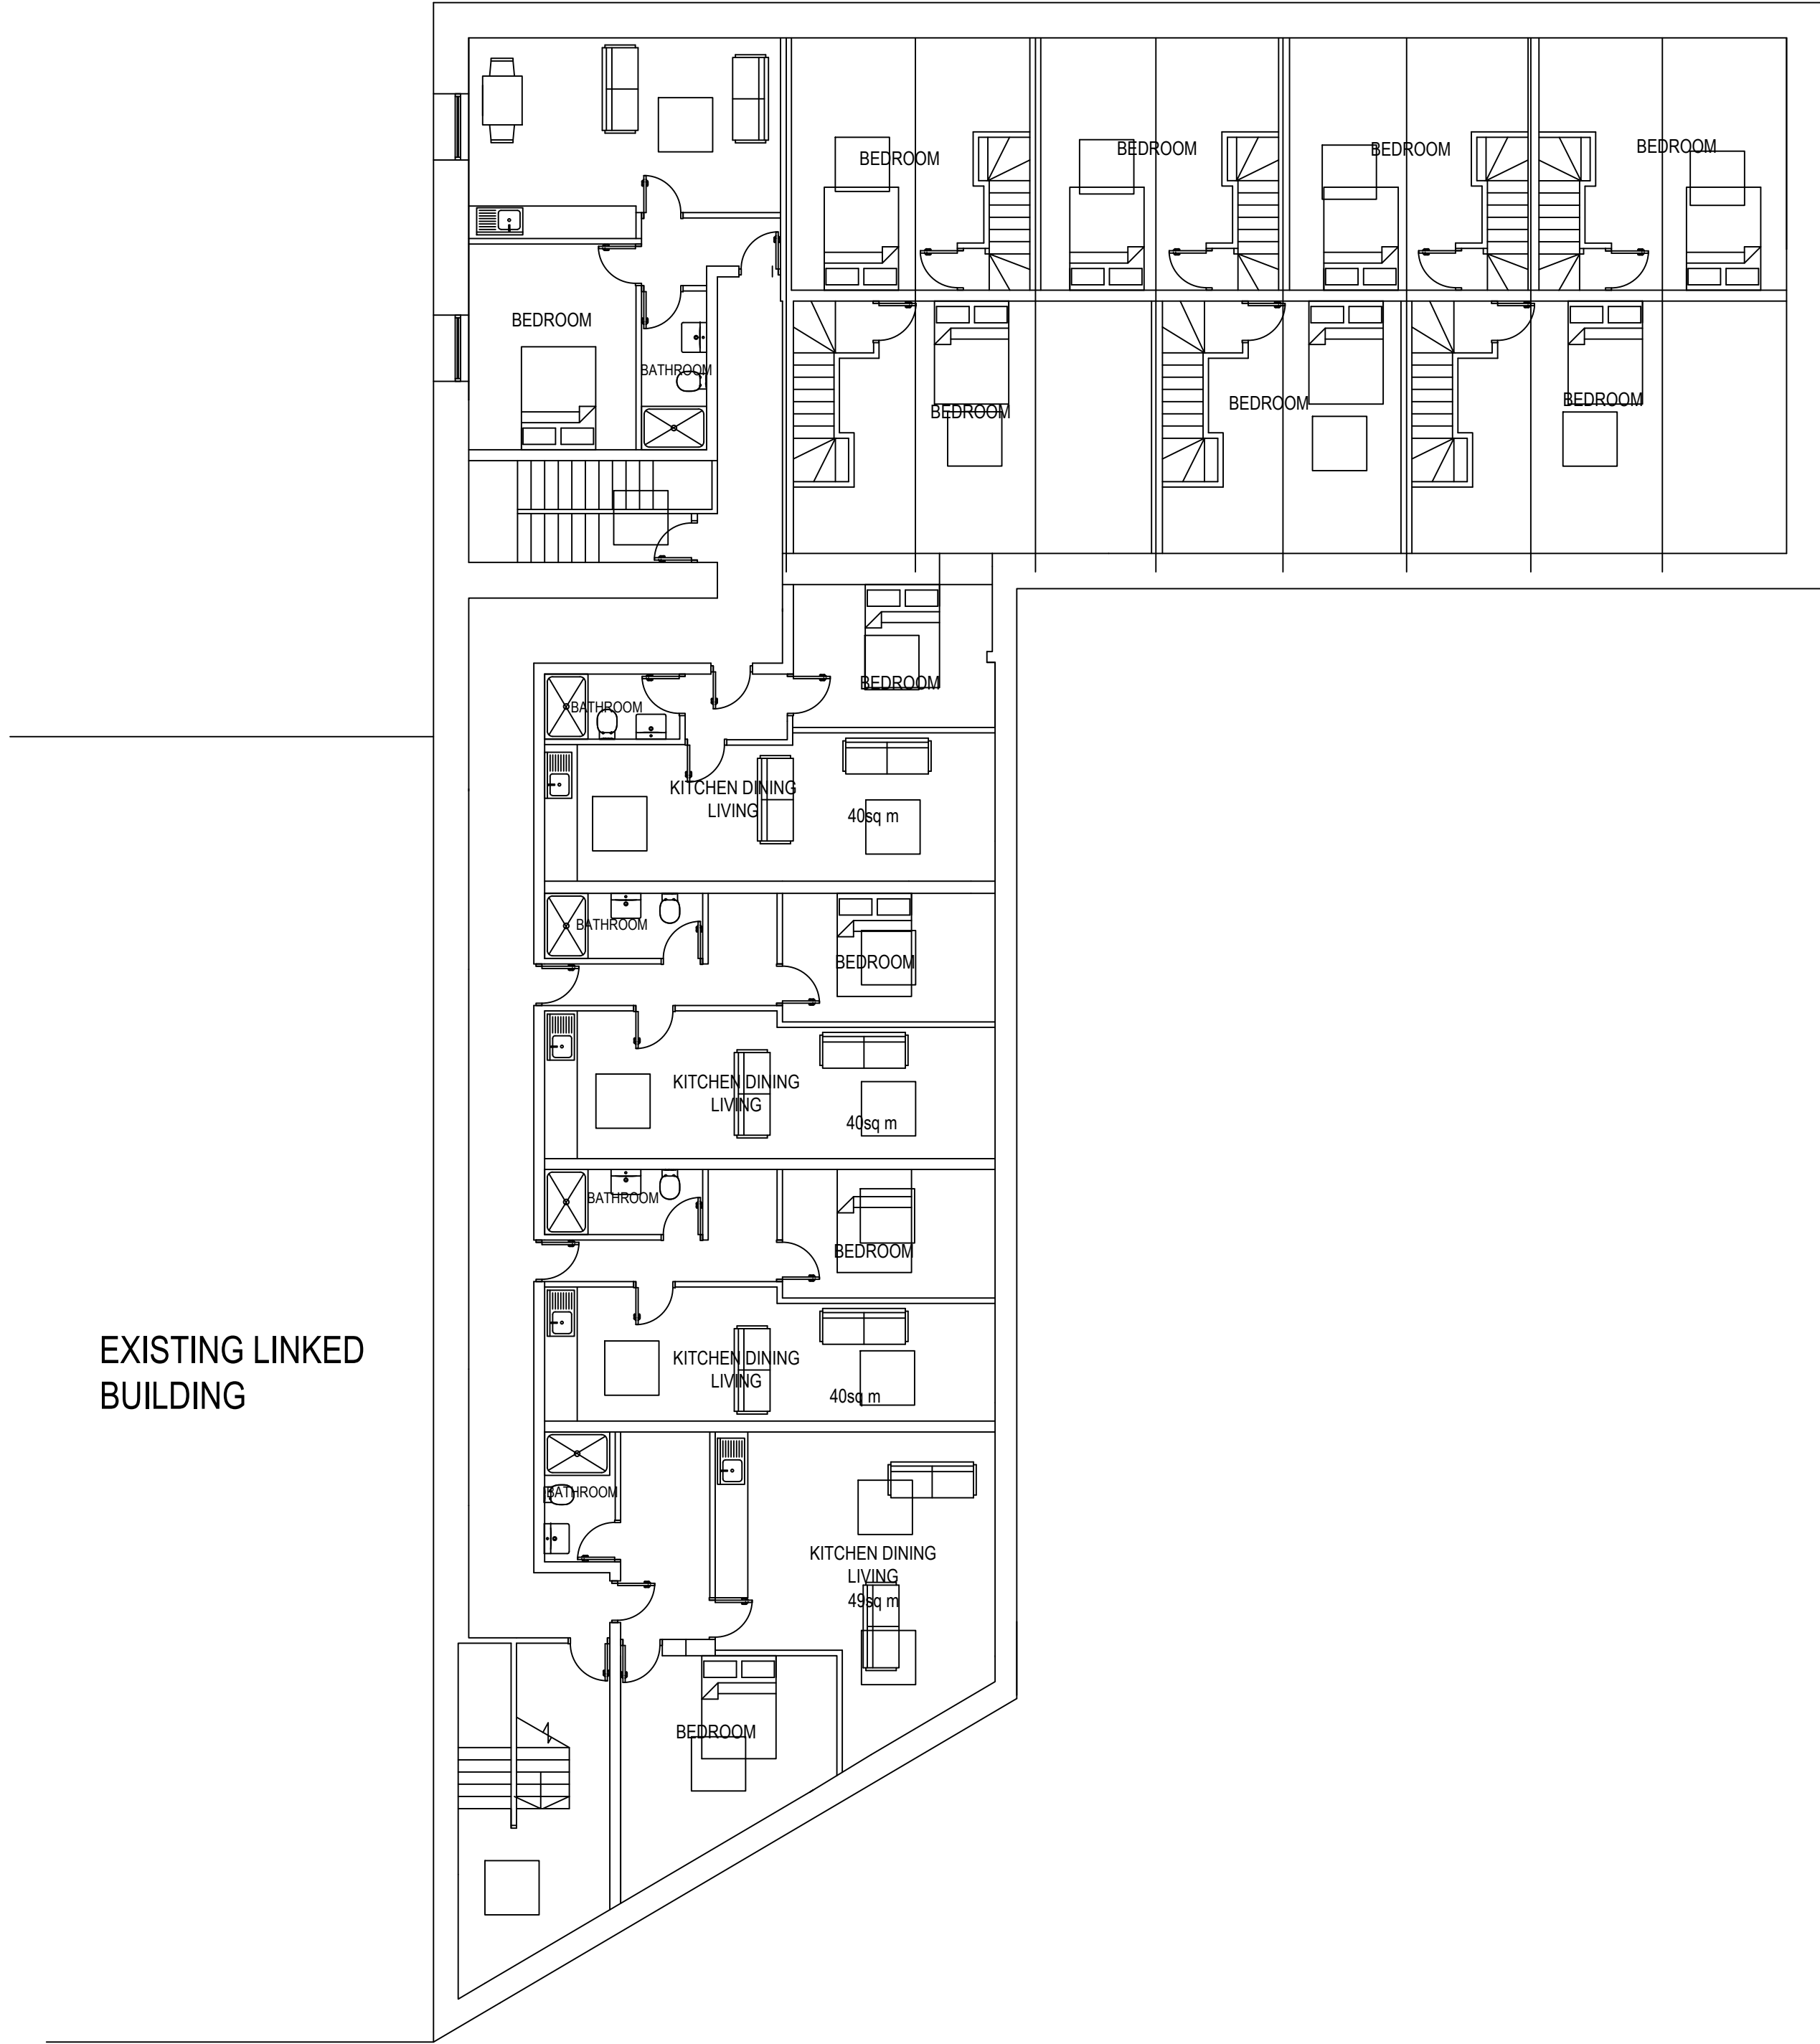

PROPOSED ATTIC FLOOR PLAN

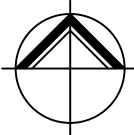

**NORTHERN
DESIGN
PARTNERSHIP**
Chartered Architects

THE CHAPEL
MILLMOOR ROAD
MELTHAM
HUDDERSFIELD HD9 5JU
TELEPHONE (01484) 854848
FAX (01484) 854949

CLIENT

PROSPECT HOUSE LTD

PROJECT

CONVERSION TO APARTMENTS
PROSPECT HOUSE
PROSPECT ST HUDDERSFIELD

DRAWING TITLE

PROPOSALS ATTIC FLOOR PLAN

Rev.	Notes	Date	Drawn
*	*	*	*

SCALE

1:100 AT A1

01/21

AD

PROJECT No.	DRAWING No.	Rev.
2193	03	-