



REAR ELEVATION




SIDE ELEVATION

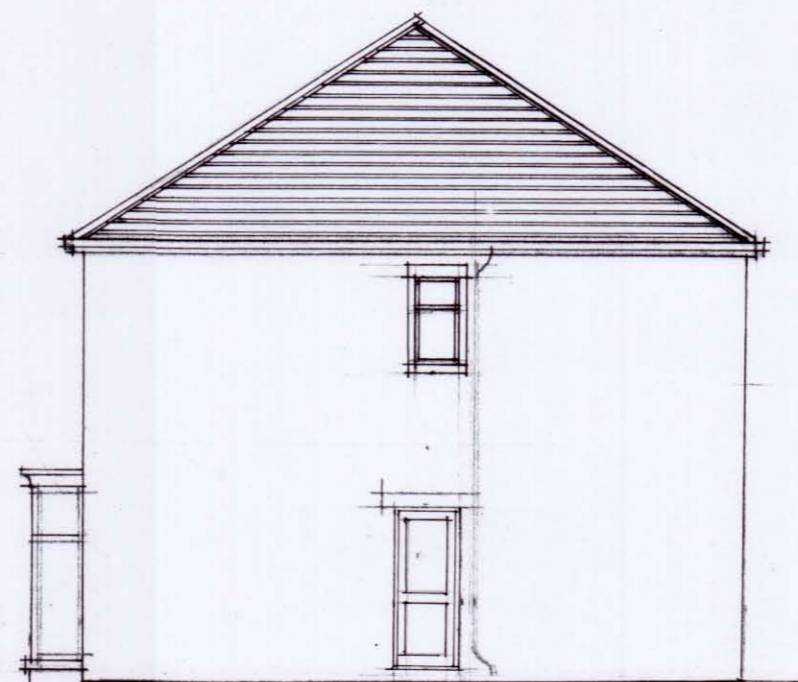

FRONT ELEVATION

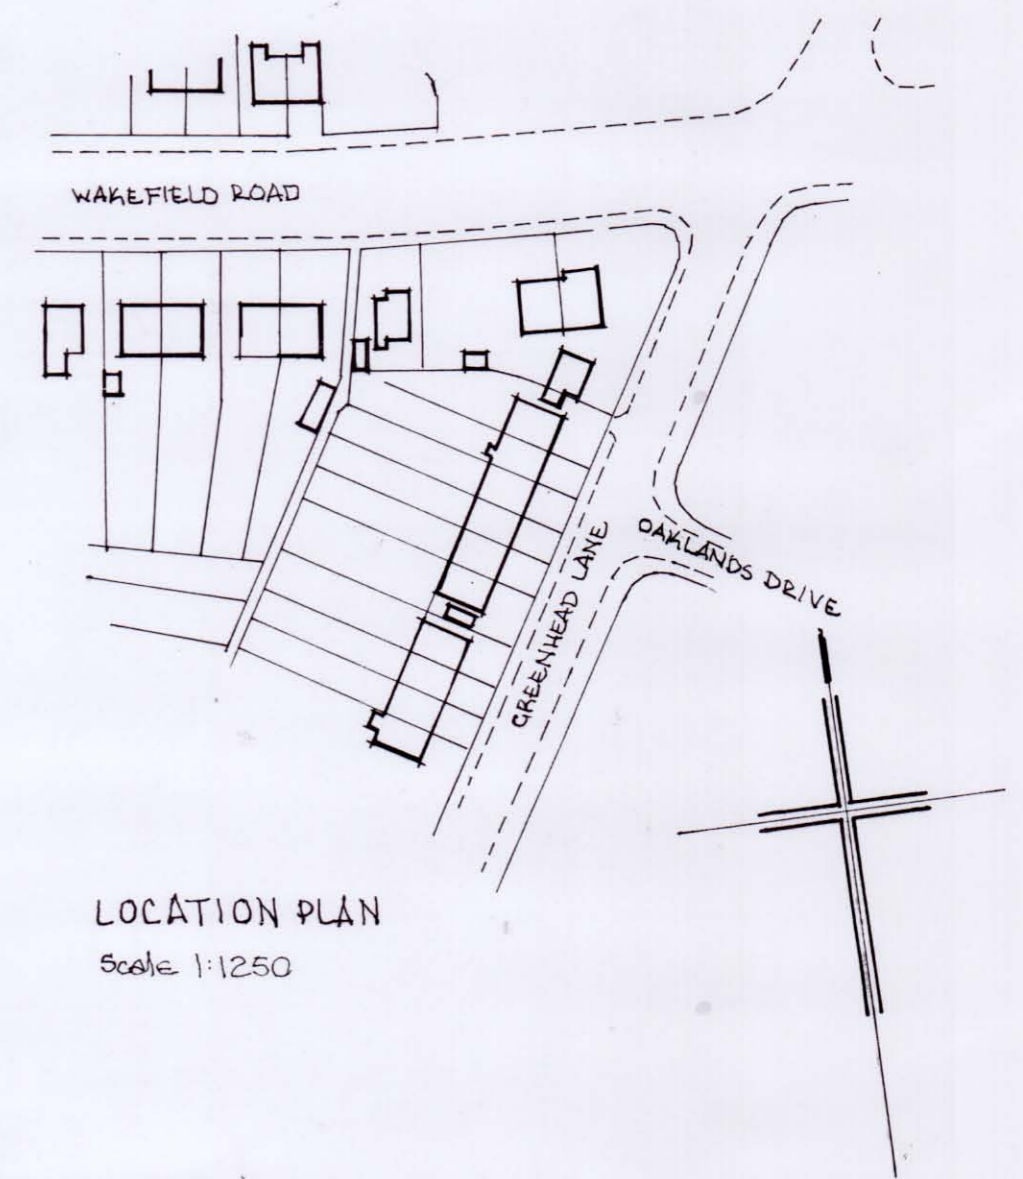

LOCATION PLAN
Scale 1:1250

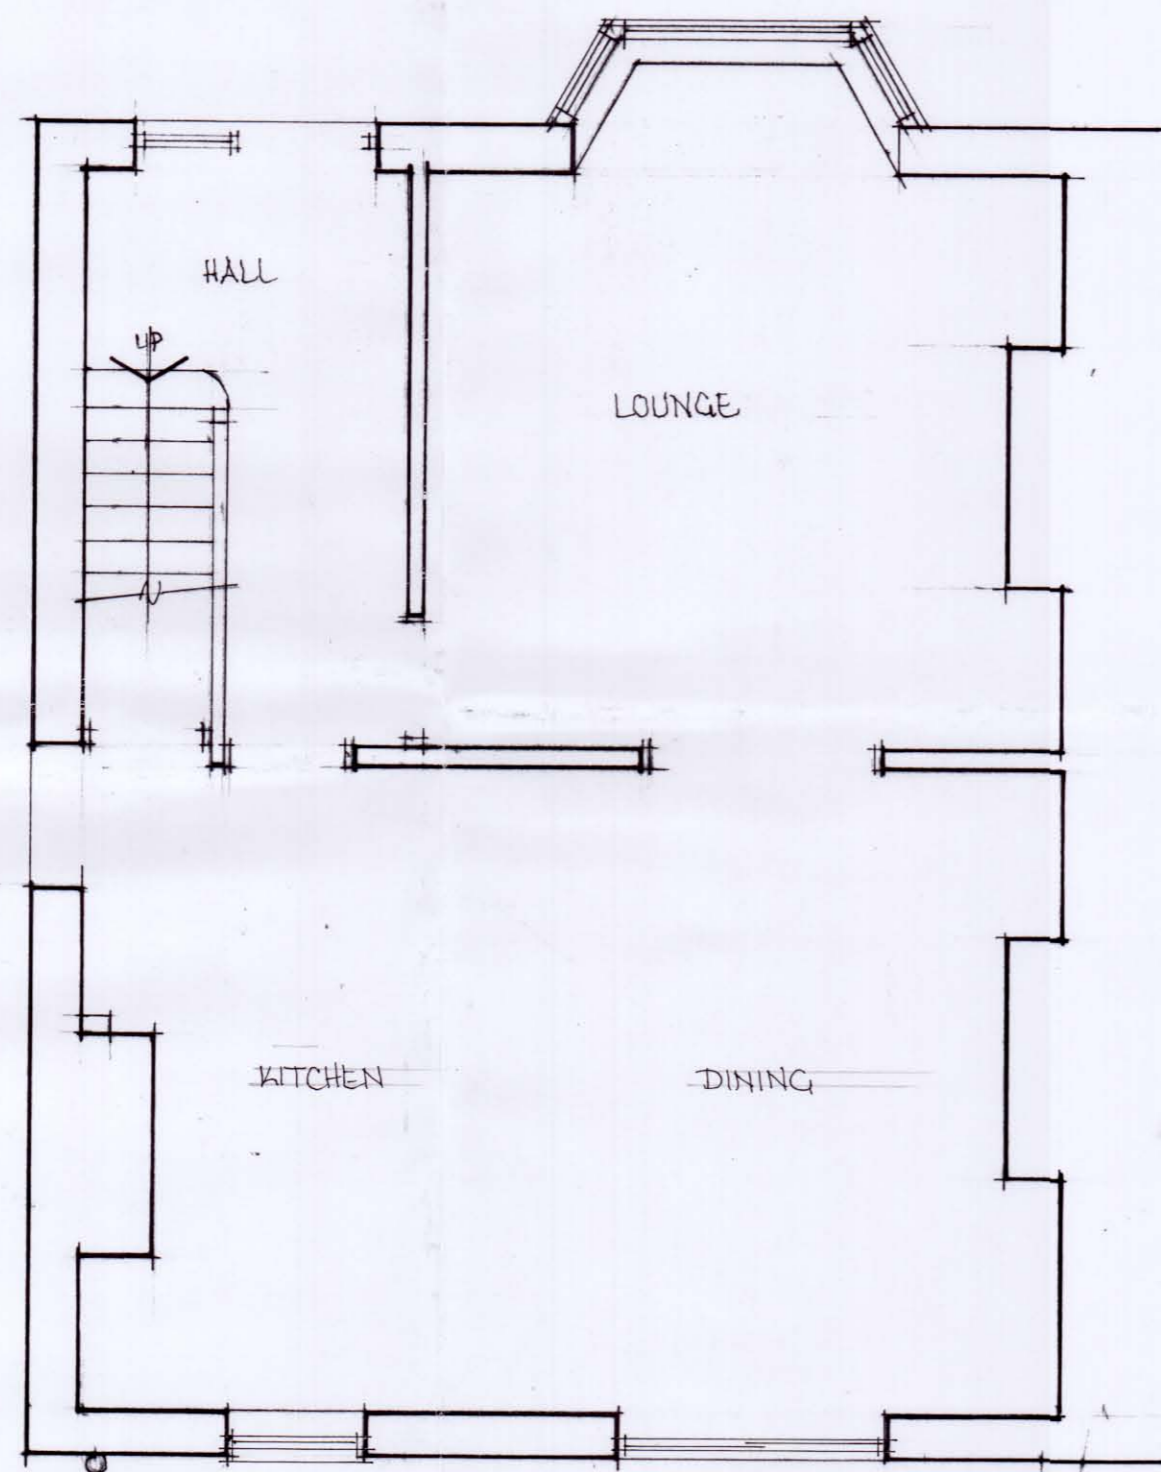

GROUND FLOOR PLAN

MISS T HNATKIWSKYJ AND
MR. M. BROWN,
414 WAKEFIELD ROAD,
DALTON, HUDDERSFIELD HD5 9XJ.
PLANS AS EXISTING

SCALE 1:50 & 1:100

JANUARY 2016