




PROPOSED NORTHERN ELEVATION.
1:100

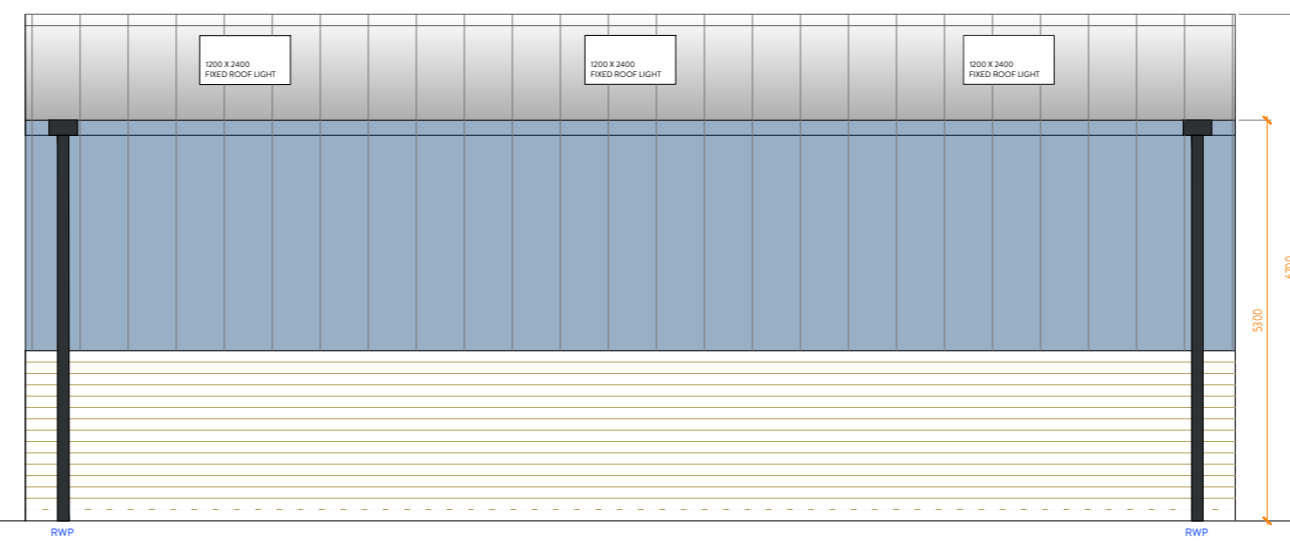

PROPOSED SOUTHERN ELEVATION.
1:100

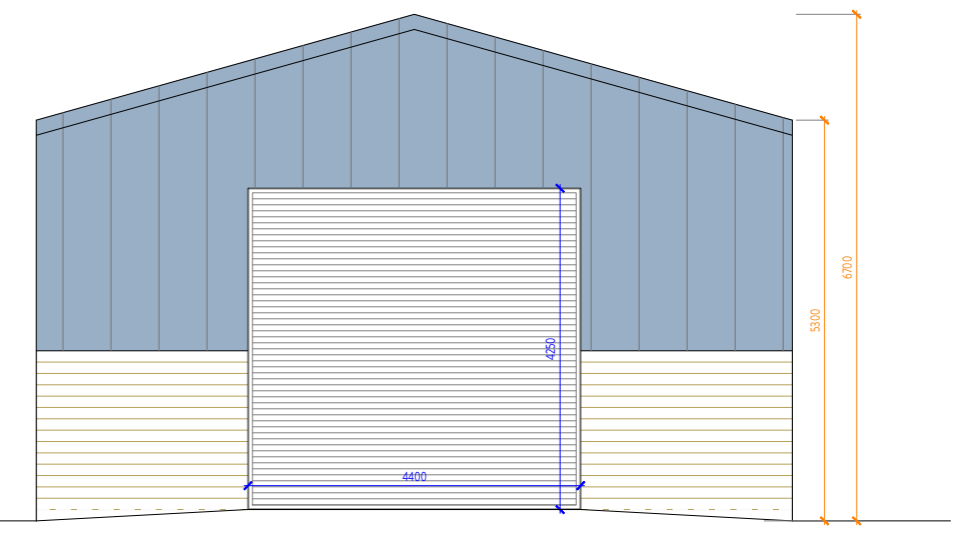


PROPOSED EASTERN ELEVATION.
1:100

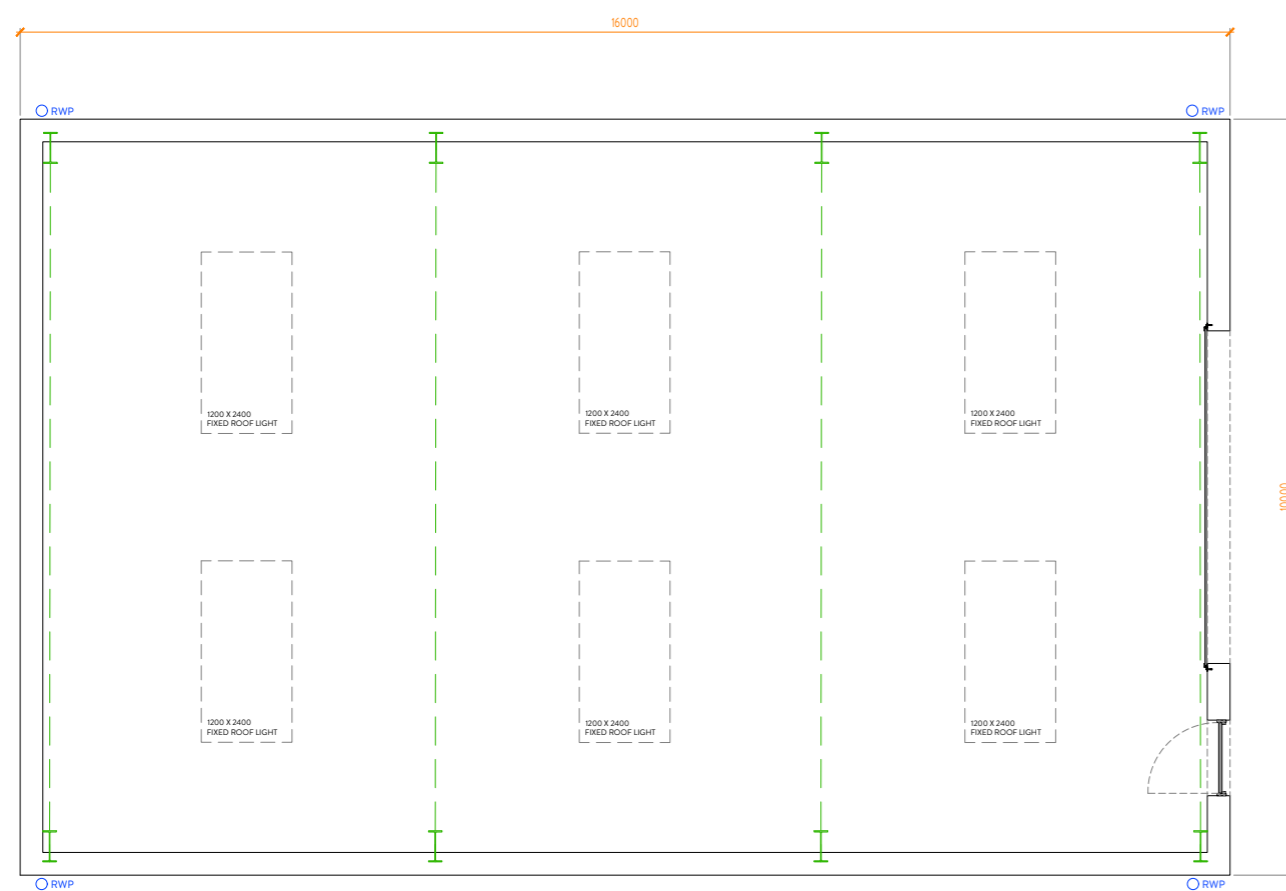

PROPOSED FLOOR PLAN.
1:100



PROPOSED ROOF PLAN.
1:100

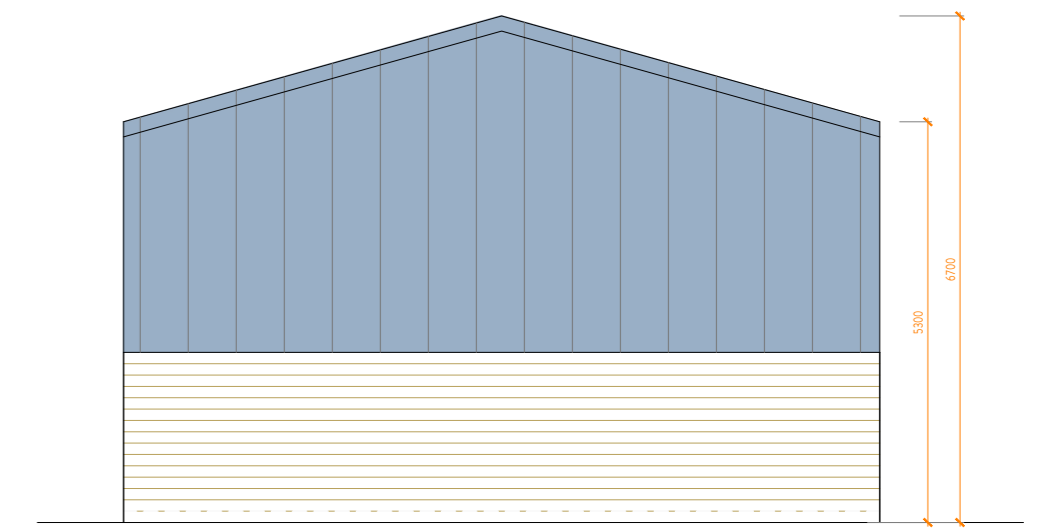

PROPOSED WESTERN ELEVATION.
1:100



REVISION	DESCRIPTION	DATE	NOTES

STATUS: **PLANNING DRAWING**

ORANGE DESIGN STUDIO.
ARCHITECTURAL PRACTICE

hello@orangedesignstudio.co.uk
59A, Huddersfield Road, Mirfield, WF14 8AA
orangedesignstudio.co.uk
01924 650930

COPYRIGHT © ORANGE DESIGN STUDIO LIMITED

PROJECT TITLE: BARNSELY ROAD			
DRAWING TITLE: PROPOSED AGRICULTURAL BARN			
SCALE: 1:100	DRAWN: JH	CHECKED: JH	PROJECT REFERENCE: /
PAPER SIZE: A2	DWG NUMBER: (20)001	DATE: 3/2/21	REVISION: A
CLIENT: MR & MRS KELLY			