




FRONT ELEVATION EXTG

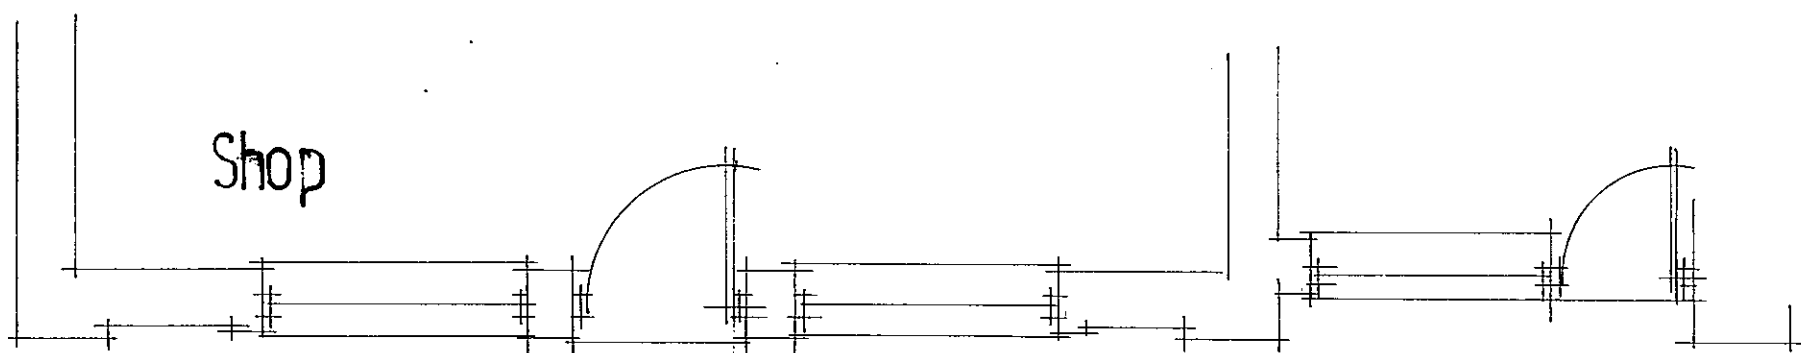

GROUND FLOOR PLAN EXTG

SCHOLES POST OFFICE
ST GEORGE'S ROAD SCHOLES HOLMFIRTH
DRG NO 2022-2 SCALE 1:50