




FRONT ELEVATION PROPOSED

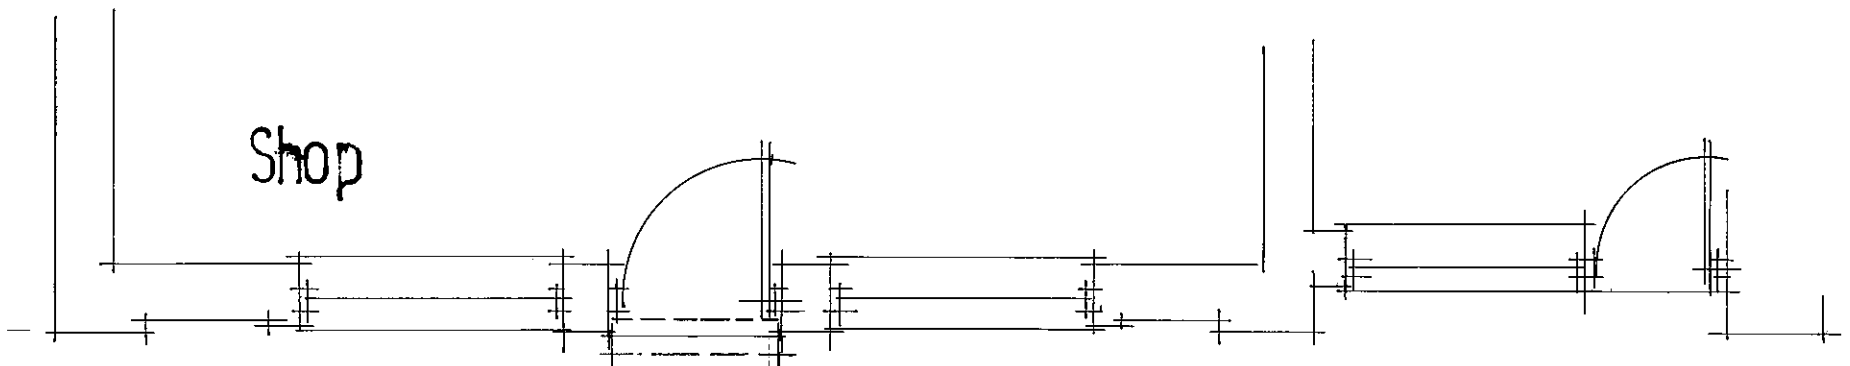

GROUND FLOOR PLAN PROPOSED

SCHOLES POST OFFICE

ST GEORGE'S ROAD SCHOLES HOLMFIRTH

DRG NO 2022-3A SCALE 1:50