


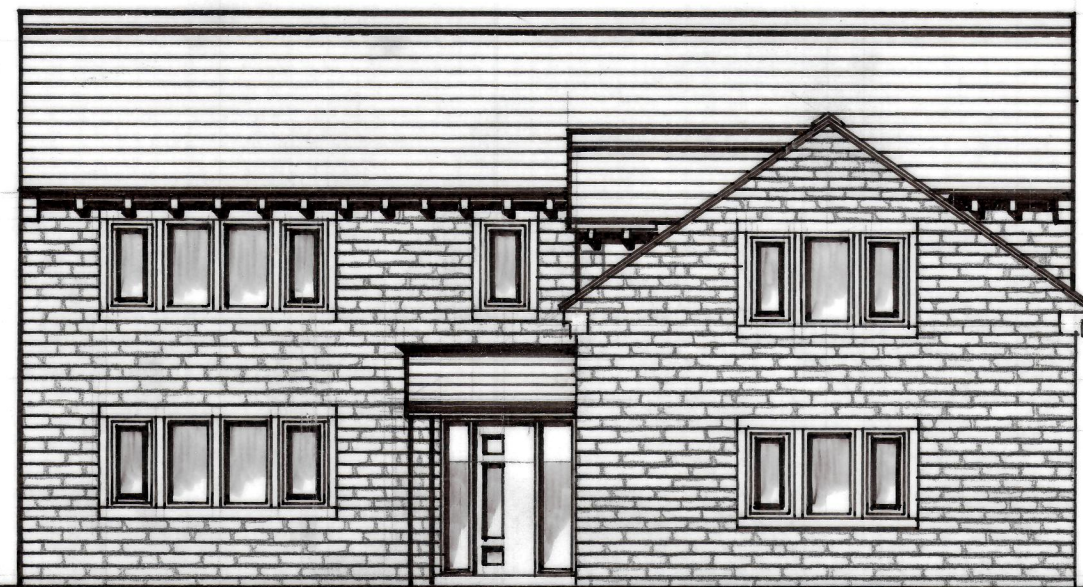


EAST ELEVATION




NORTH ELEVATION



WEST ELEVATION

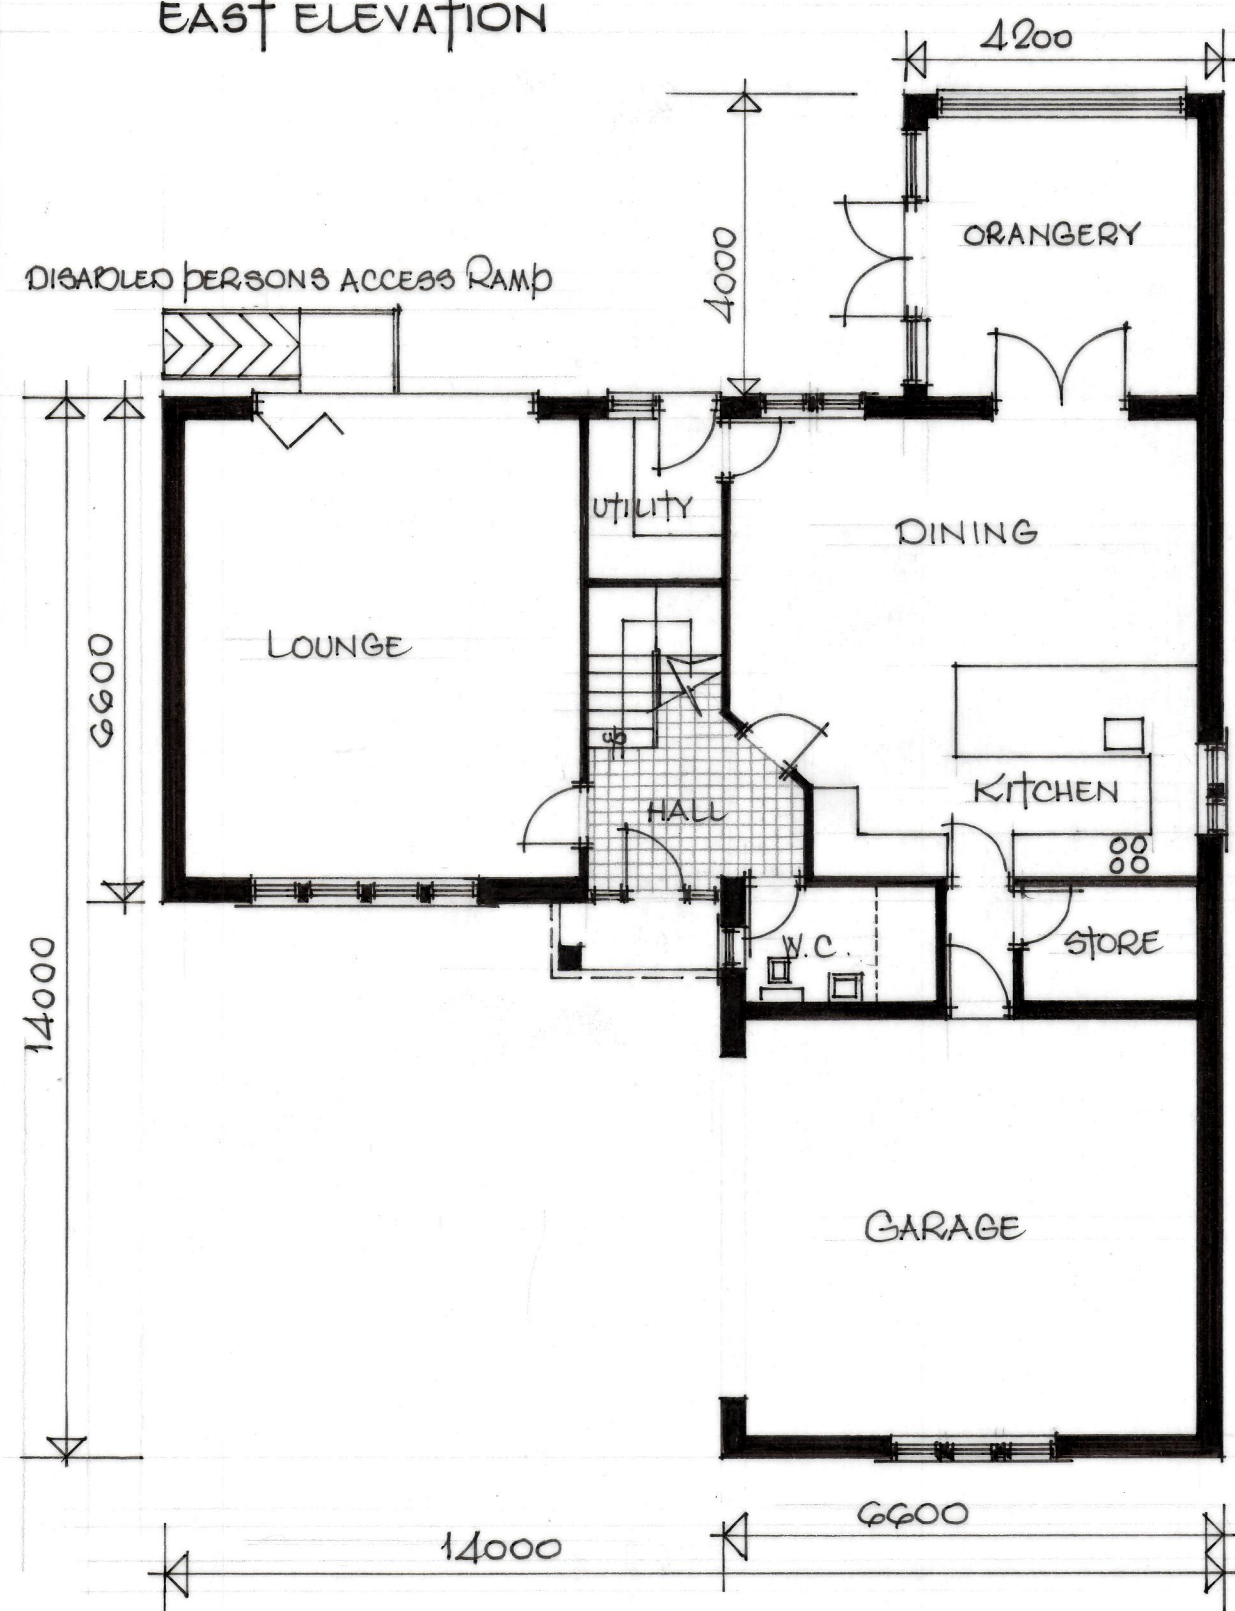

GROUND FLOOR PLAN

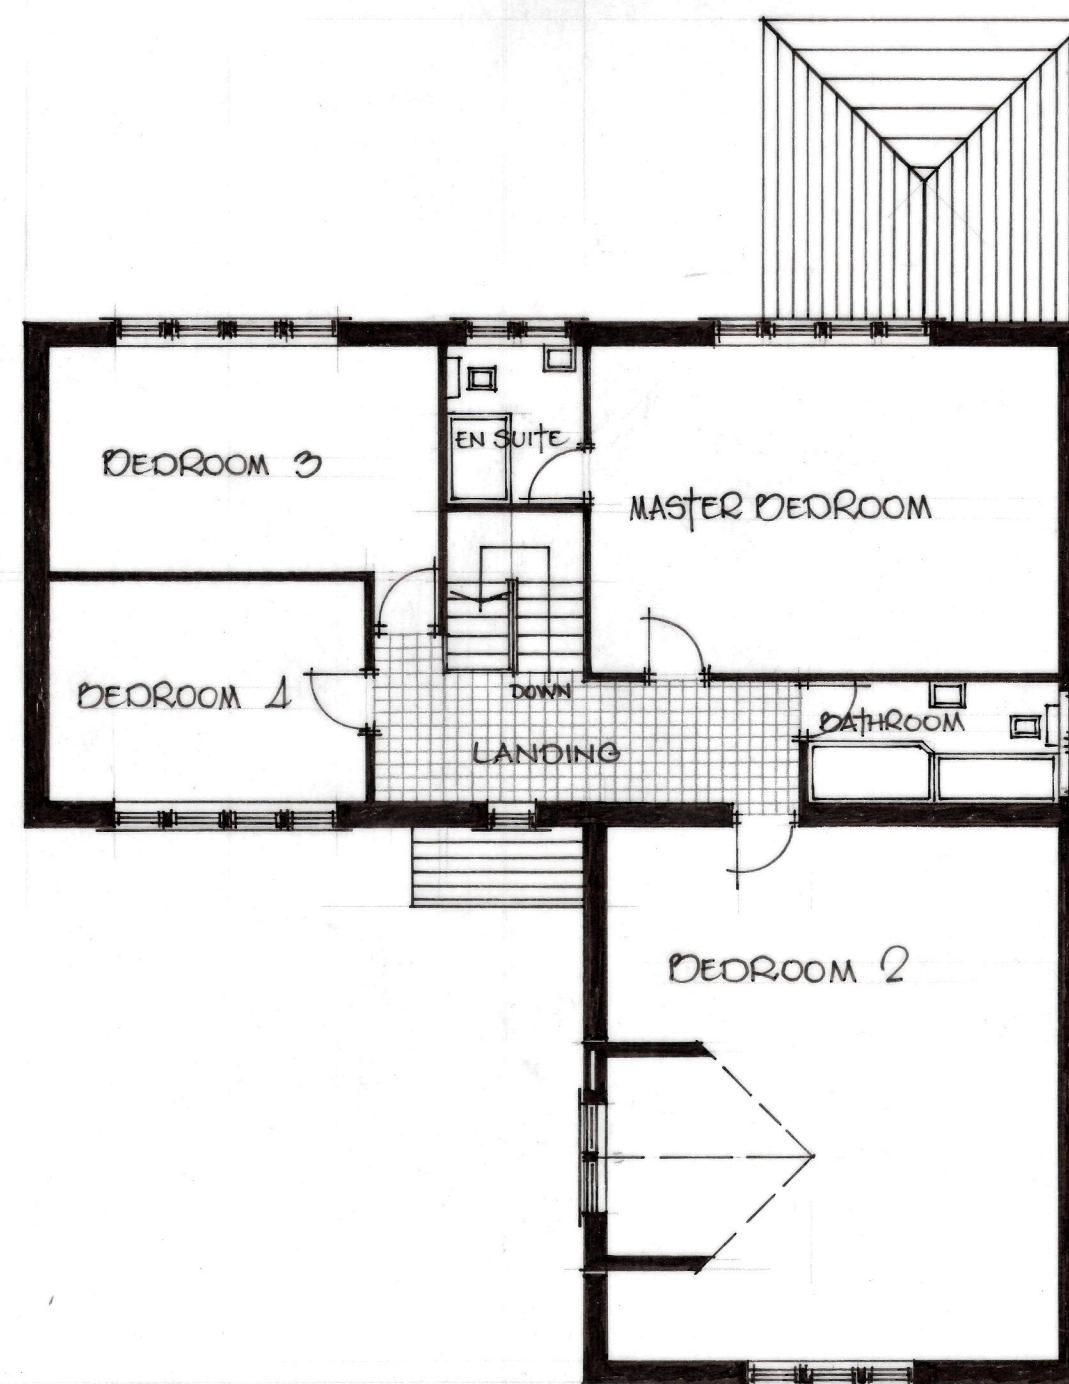

FIRST FLOOR PLAN

Roof YORKSHIRE STONE GREY SLATES
Walls COURSED YORKSHIRE NATURAL STONE



SOUTH ELEVATION

4 BEDROOMED DETACHED HOUSE
WITH INTEGRAL DOUBLE GARAGE AND
3 CAR PARKING SPACES
AT

ADJACENT 3, THE COPSE,
SCHOLES, CLECKHEATON, DD19 6NE

SCALE 1:100
FEBRUARY, 2021

Mr. & Mrs. D. G. Thornborough