


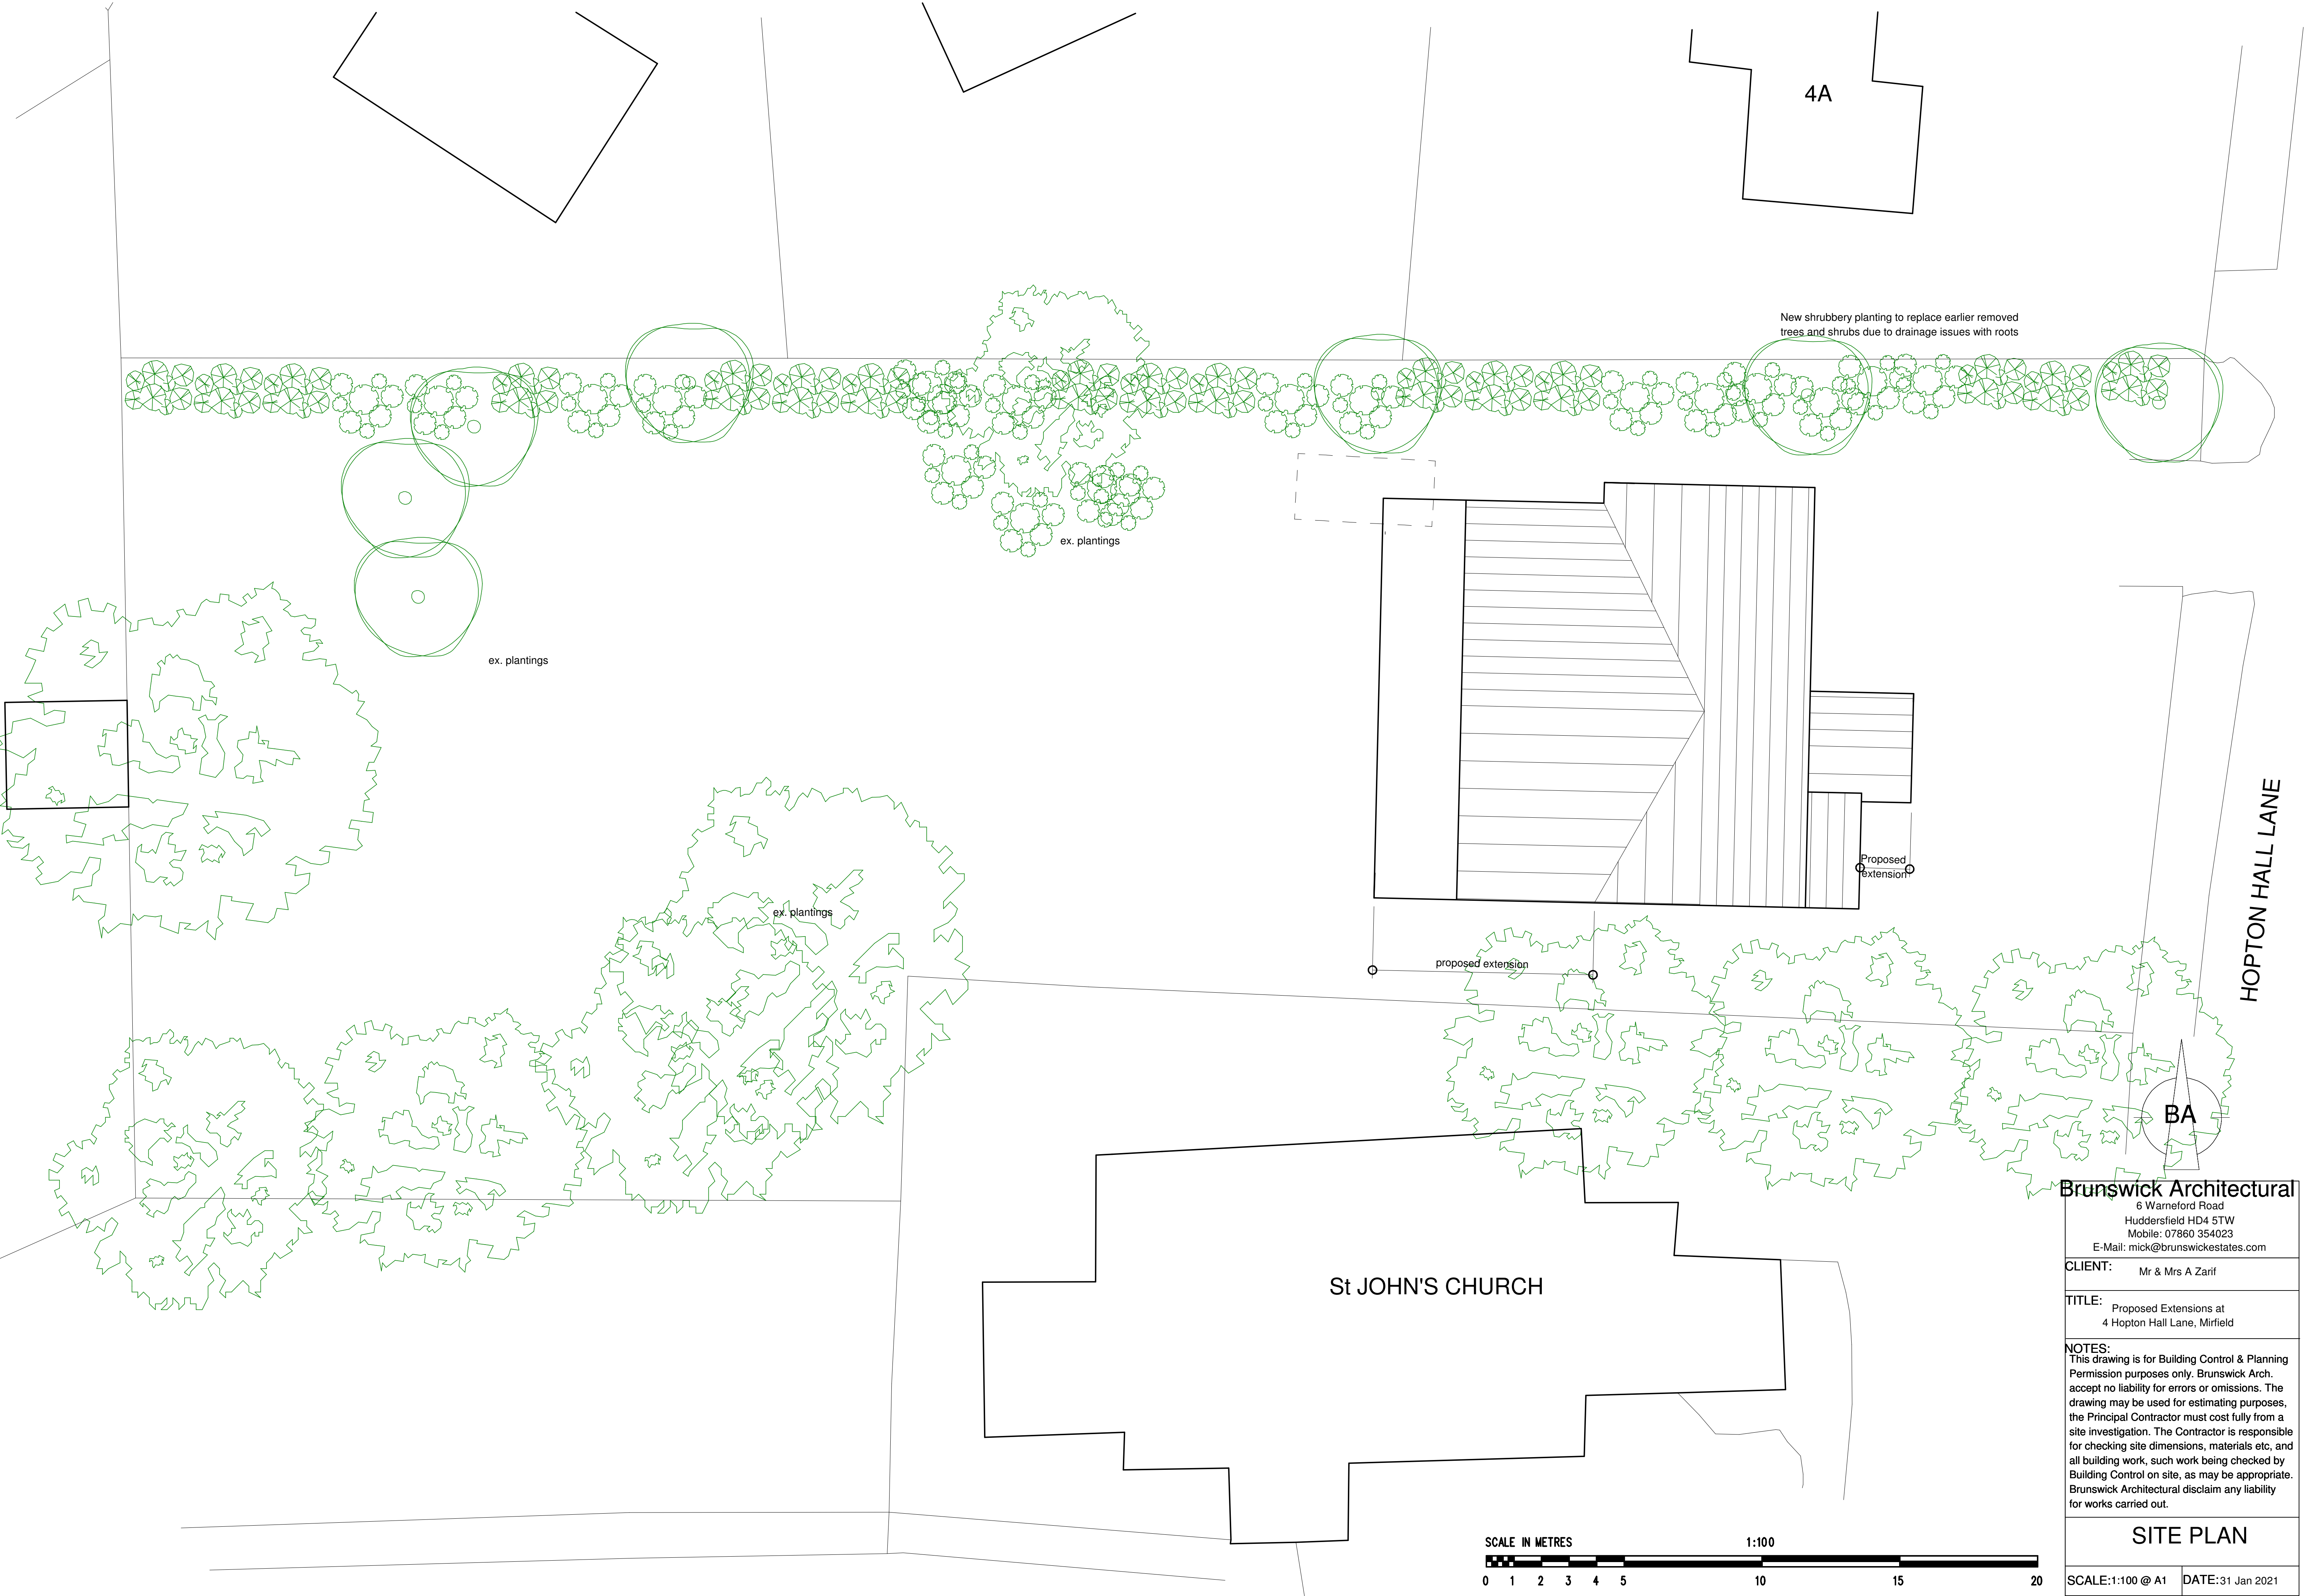

4A

New shrubbery planting to replace earlier removed trees and shrubs due to drainage issues with roots

ex. plantings

ex. plantings

ex. plantings


proposed extension

Proposed extension

HOPTON HALL LANE

BA

St JOHN'S CHURCH

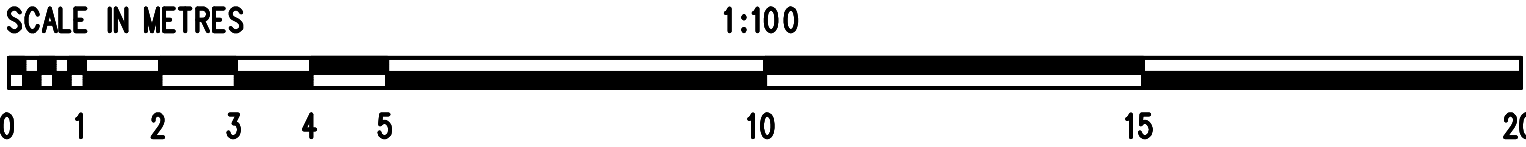

Brunswick Architectural
 6 Warneford Road
 Huddersfield HD4 5TW
 Mobile: 07860 354023
 E-Mail: mick@brunswickstates.com

CLIENT: Mr & Mrs A Zarif

TITLE: Proposed Extensions at
 4 Hopton Hall Lane, Mirfield

NOTES:
 This drawing is for Building Control & Planning Permission purposes only. Brunswick Arch. accept no liability for errors or omissions. The drawing may be used for estimating purposes, the Principal Contractor must cost fully from a site investigation. The Contractor is responsible for checking site dimensions, materials etc, and all building work, such work being checked by Building Control on site, as may be appropriate. Brunswick Architectural disclaim any liability for works carried out.

SITE PLAN

SCALE:1:100 @ A1 DATE:31 Jan 2021

DRG No: 20_151.3