



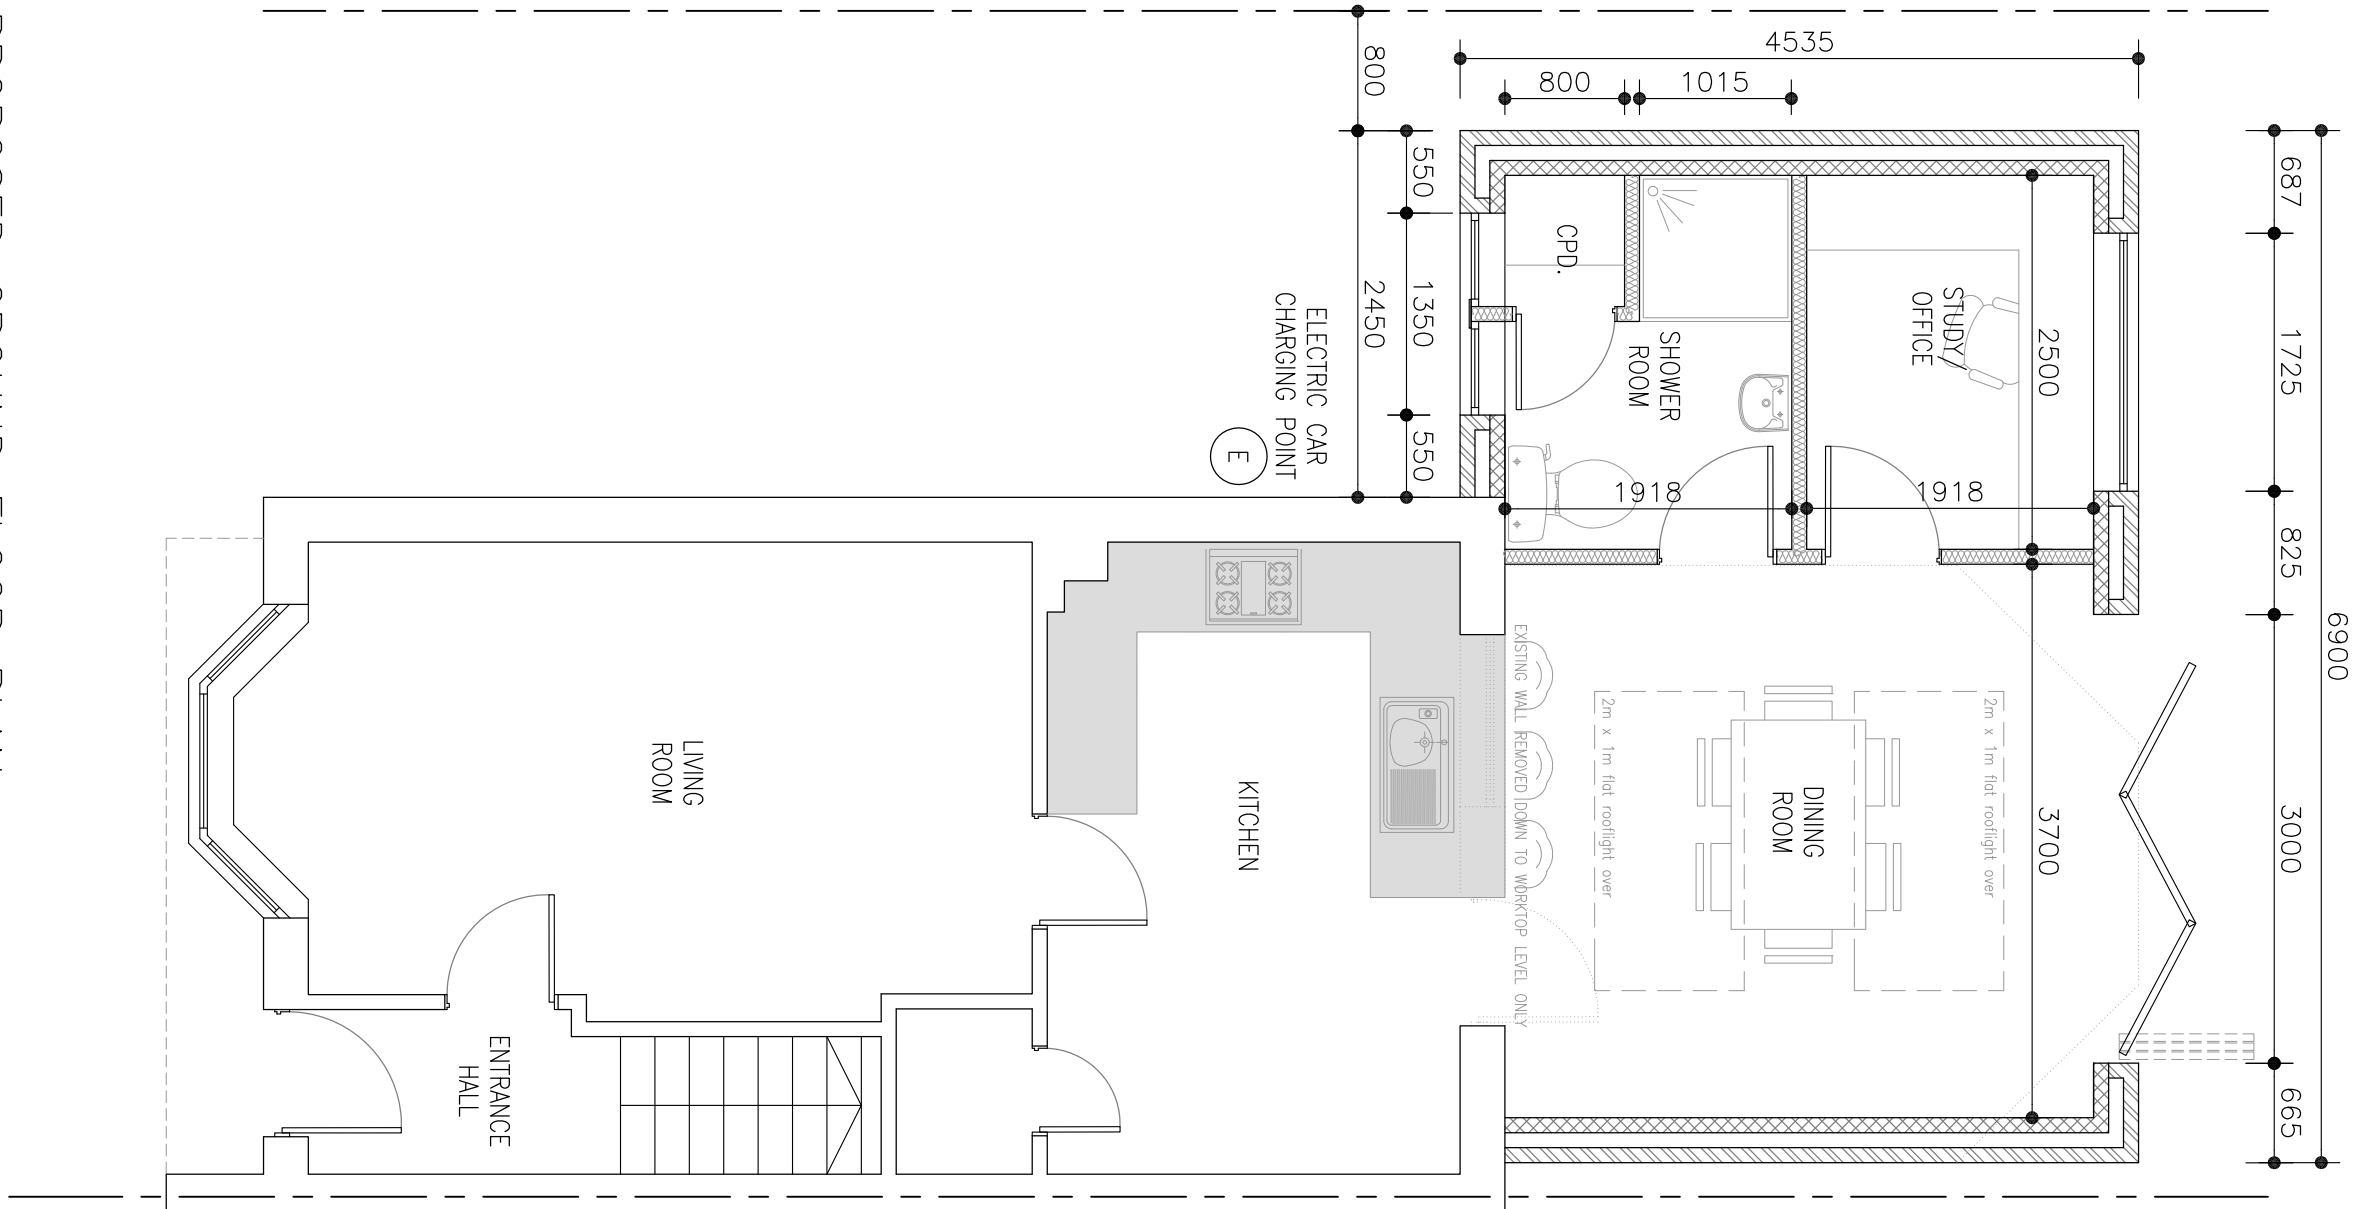

PROPOSED GROUND FLOOR PLAN
SCALE 1:50

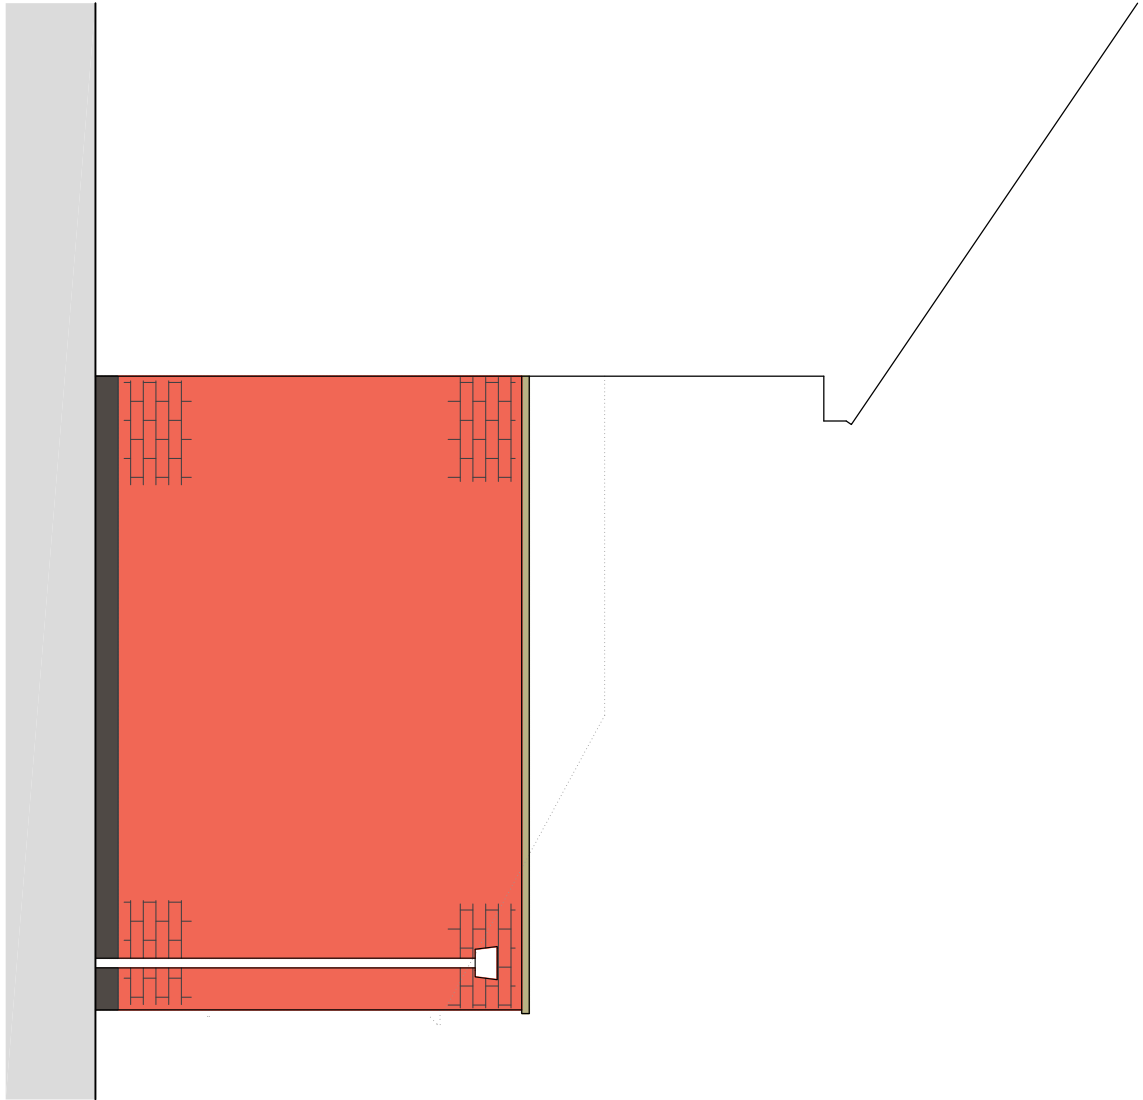


PROPOSED SOUTH WEST FACING ELEVATION
SCALE 1:50



PROPOSED SOUTH EAST FACING ELEVATION
SCALE 1:50




PROPOSED NORTH EAST FACING ELEVATION
SCALE 1:50

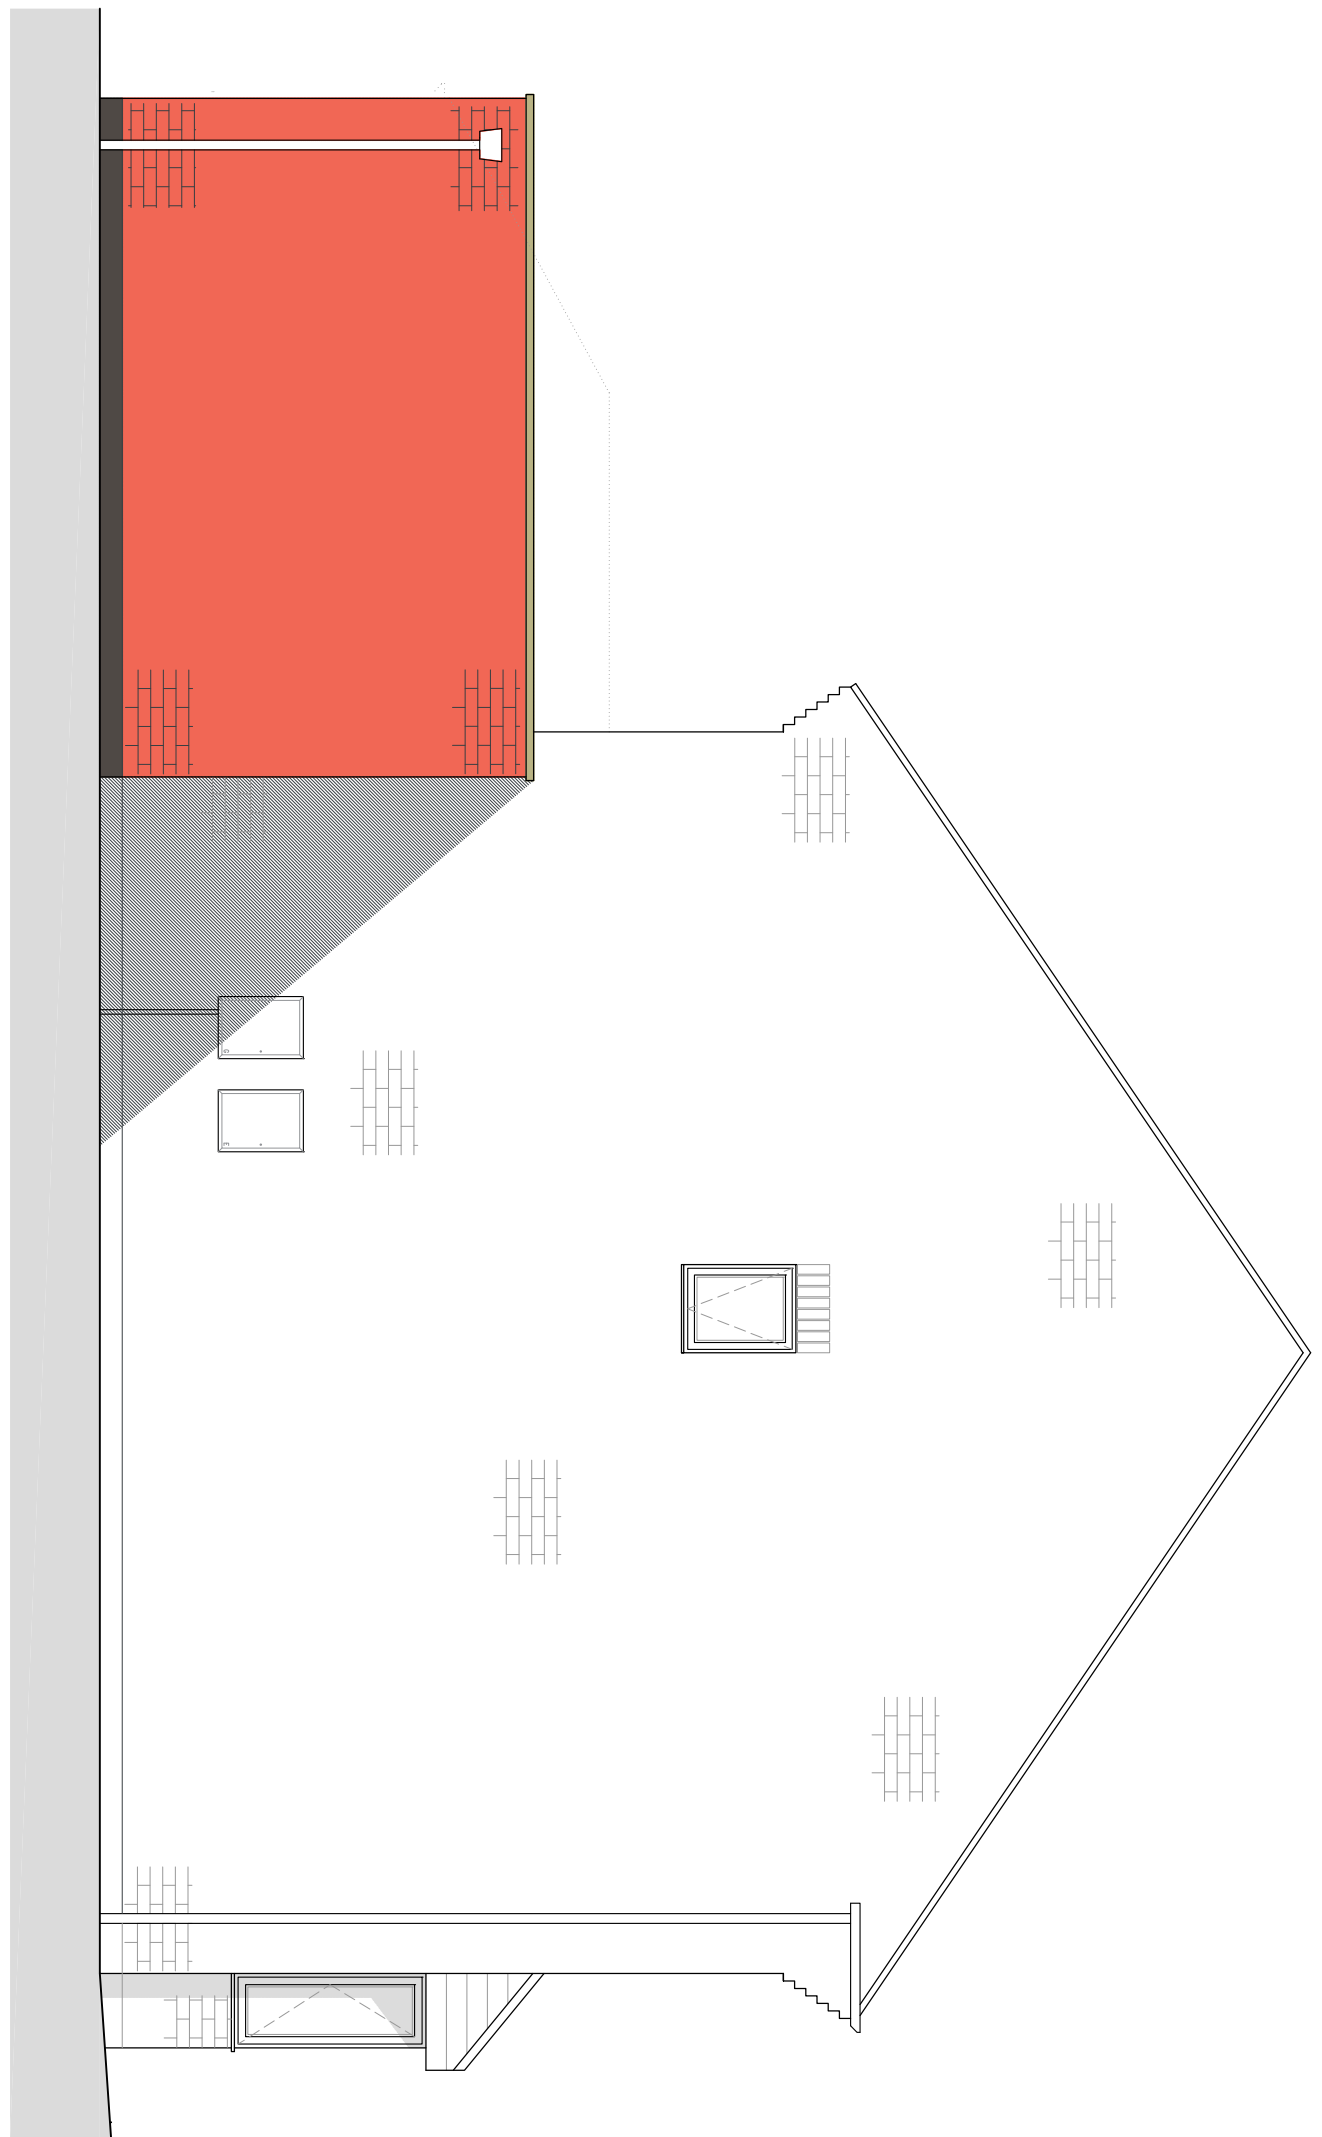

PROPOSED NORTH WEST FACING ELEVATION
SCALE 1:50

- PROPOSED MATERIALS
- MASONRY
 - COURSED BRICK
 - ROOF TILES
 - SINGLE PLY MEMBRANE
 - BIFOLD DOORS
 - GREY ALUMINIUM
 - WINDOWS
 - WHITE PVCu (FRONT) GREY PVCu (REAR)
 - RAINWATER GOODS
 - WHITE PVCu

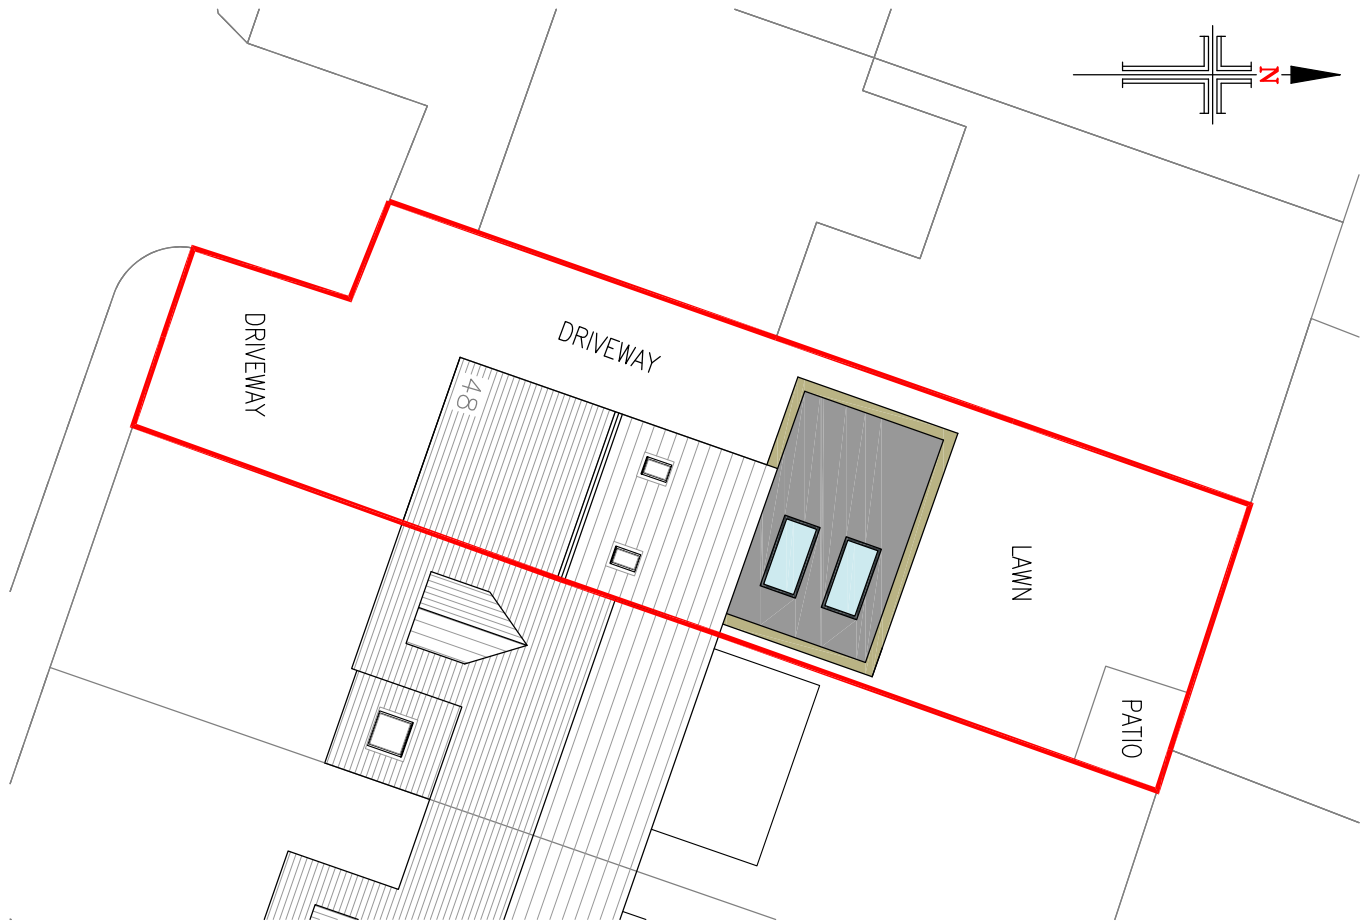

PROPOSED SITE PLAN
SCALE 1:200

- NOTES**
- No dimensions to be scaled. IF IN DOUBT ASK.
 - All dimensions must be checked and verified on site by the Contractor prior to the commencement of works and Hinchliffe Architecture & Design Ltd. to be notified of any discrepancies.
 - The copyright of these drawings remains the property of Hinchliffe Architecture & Design Ltd. They must not be reproduced in any way without prior written consent from the originator (Hinchliffe Architecture & Design Ltd.)

C	30/01/21	WINDOW AMENDED TO SOUTH WEST FACING ELEVATION.
B	30/01/21	DESIGN REVISED FOLLOWING CLIENT COMMENTS RECEIVED ON 06.02.2021.
A	30/01/21	DESIGN REVISED FOLLOWING CLIENT COMMENTS RECEIVED ON 06.02.2021.
Rev.	Date	Description
Status		

PLANNING



Client
MRS & MRS R. SYKES

Project
48 WESTERLEY LANE
SHELLEY
HUDDERSFIELD
HD8 8HP

Drawing Title
PROPOSED FLOOR PLANS,
ELEVATIONS & SITE PLAN

Scale (at A1)	Date	Rev.
AS SHOWN	03.02.2021	
Dwg. no.	013-21-PL02	C

