




# Notes

THIS DRAWING READ IN CONJUNCTION WITH :  
Line Indicates Location of Site

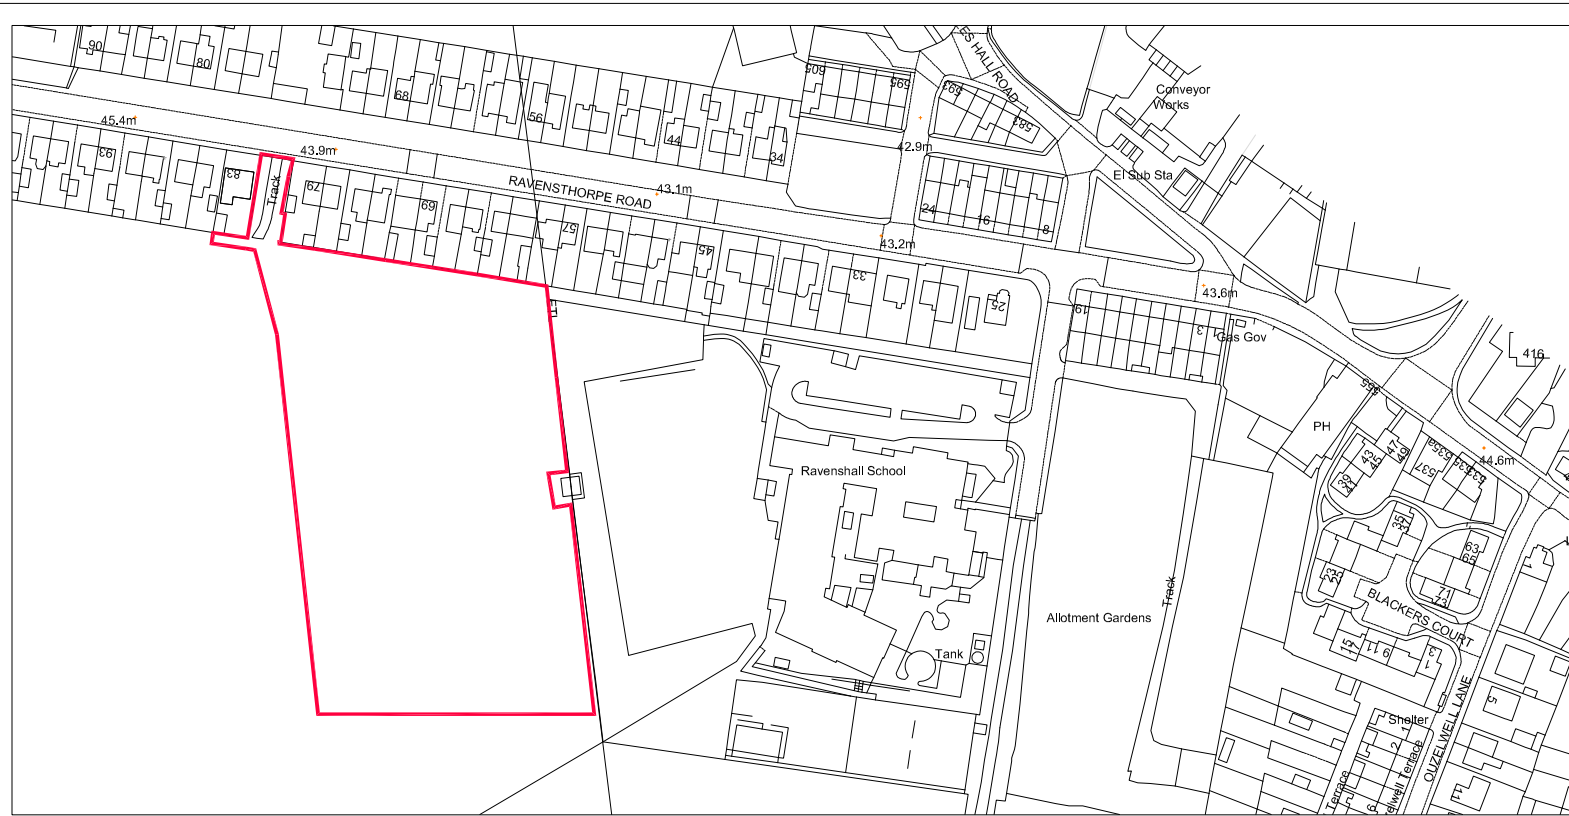

## Location Plan

Scale 1:2500 @ A3

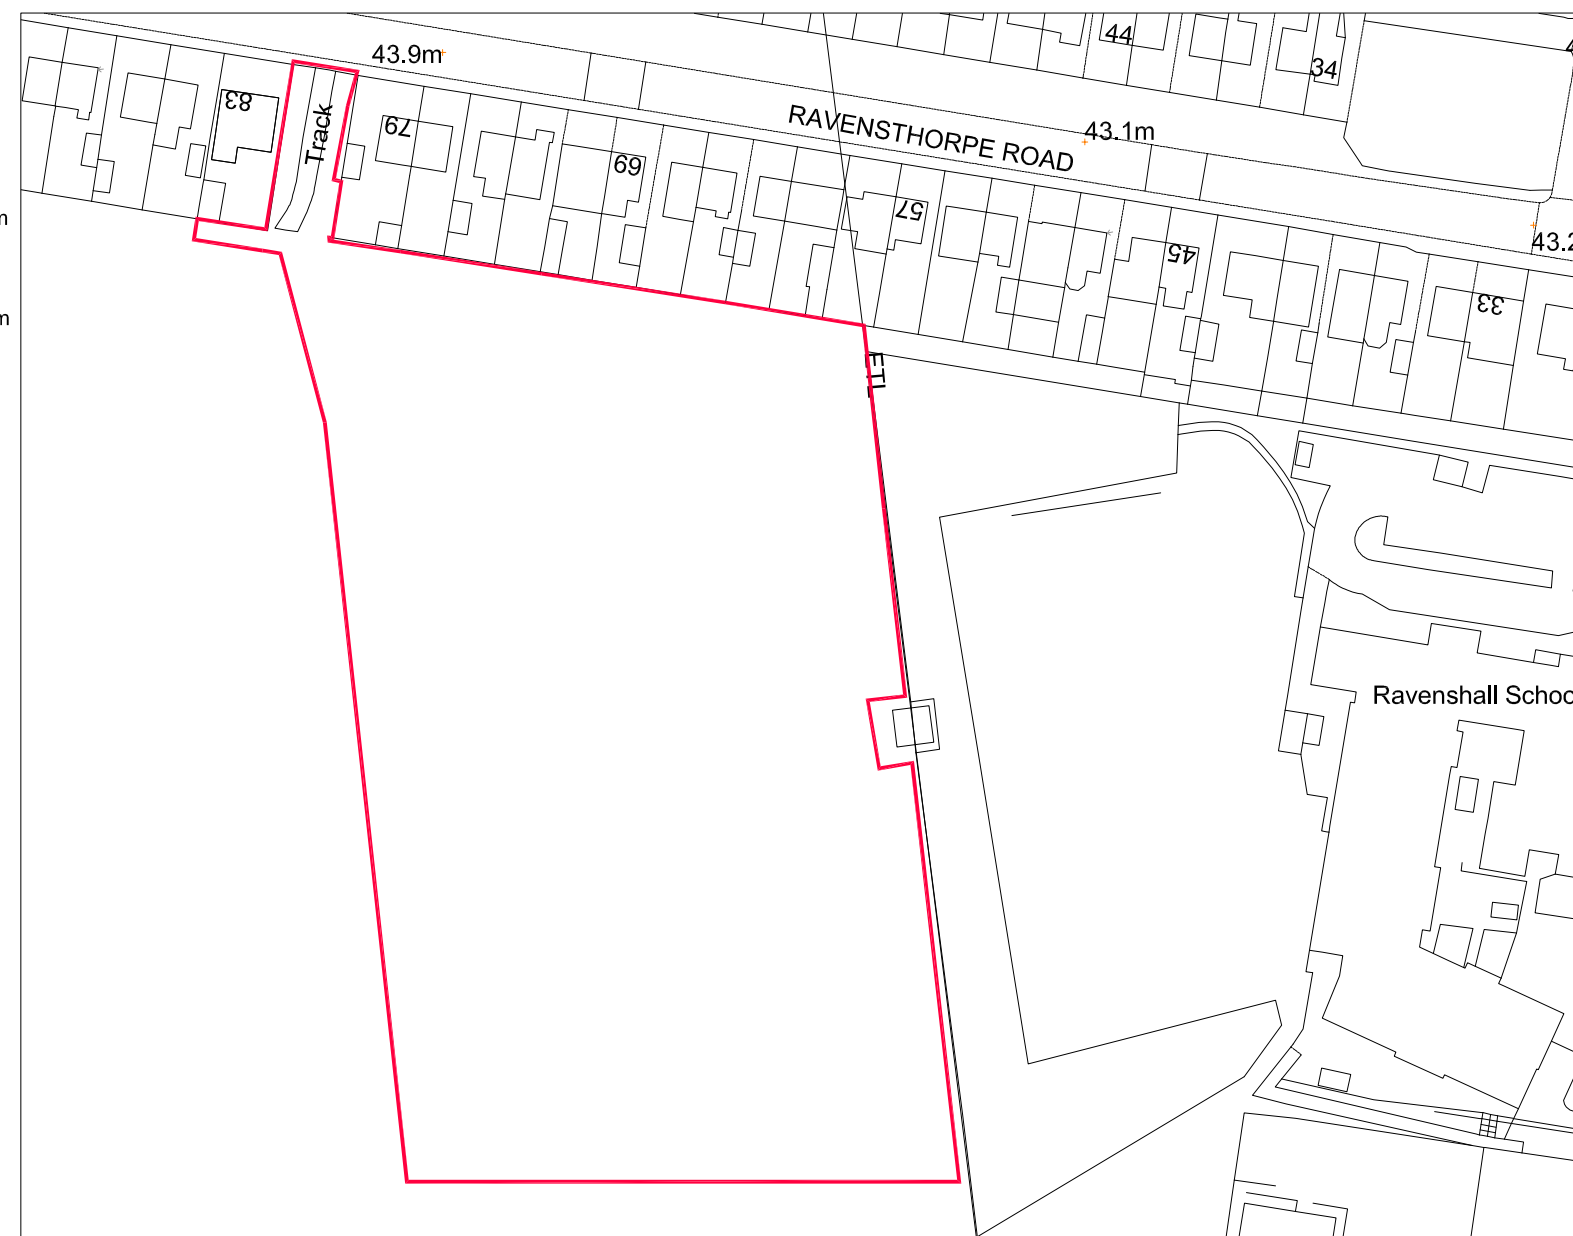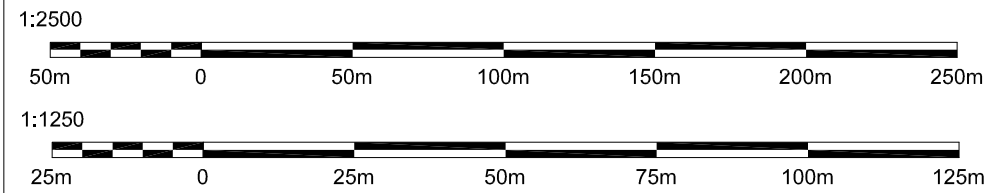

## Existing Site Plan

Scale 1:1250 @ A3

P03	Layout Change	22.03.21	TE	IT
P02	Tender Issue	22.02.21	TE	IT
P01	Planning Issue	26.10.20	TE	IT

Rev	Description	Date	Dr by	App by
original		date created		approved by
TE		26.10.20		IT

**AHR** AHR Building Consultancy Ltd  
 Norwich Union House  
 High Street  
 Huddersfield  
 HD1 2LF  
 United Kingdom

T +44(0)1484 537411  
 F +44(0)1484 530332  
 E huddersfield@ahr-global.com  
 www.ahr-global.com

client  
**Kirklees Council**

project  
**Allotment Relocation**

drawing  
**Location & Site Plan**

project number	scale	
<b>2020.00326.001</b>	<b>As Shown @A3</b>	
drawing number	rev	issue status
<b>197911-AHR-AL-S0-DR-A-PL-001</b>	<b>P03</b>	<b>Planning</b>

This drawing is to be read in conjunction with all related drawings. All dimensions must be checked and verified on site before commencing any work or producing shop drawings. The originator should be notified immediately of any discrepancy. This drawing is copyright and remains the property of AHR.