






FRONT ELEVATION AS PROPOSED ~ 1:100

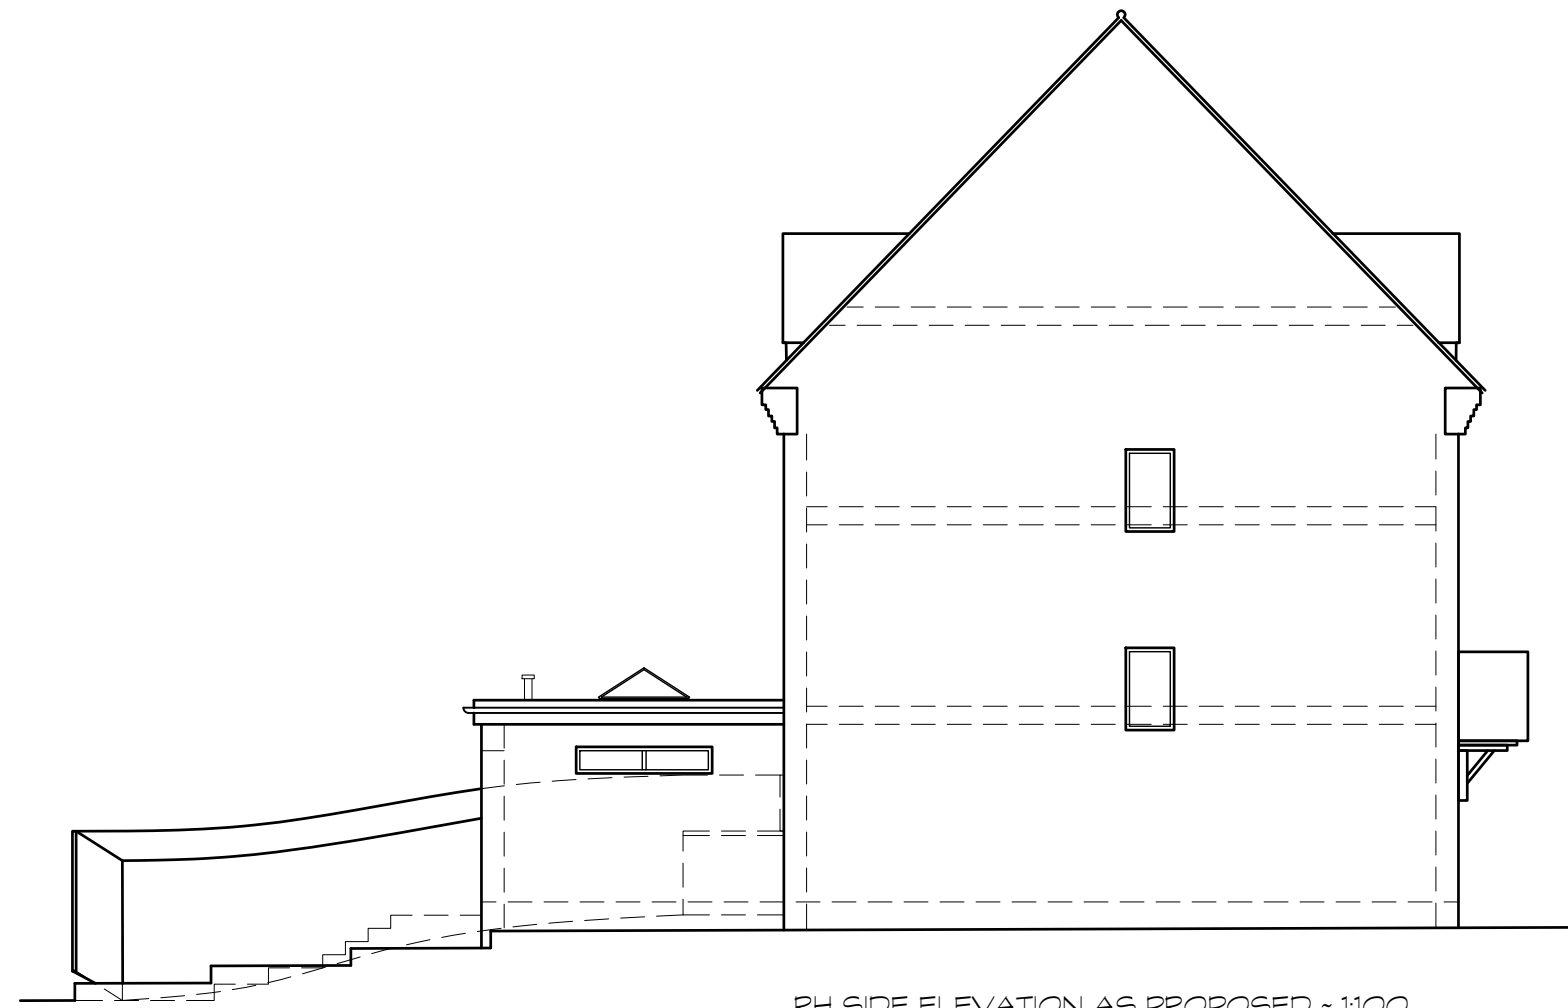


RH SIDE ELEVATION AS PROPOSED ~ 1:100

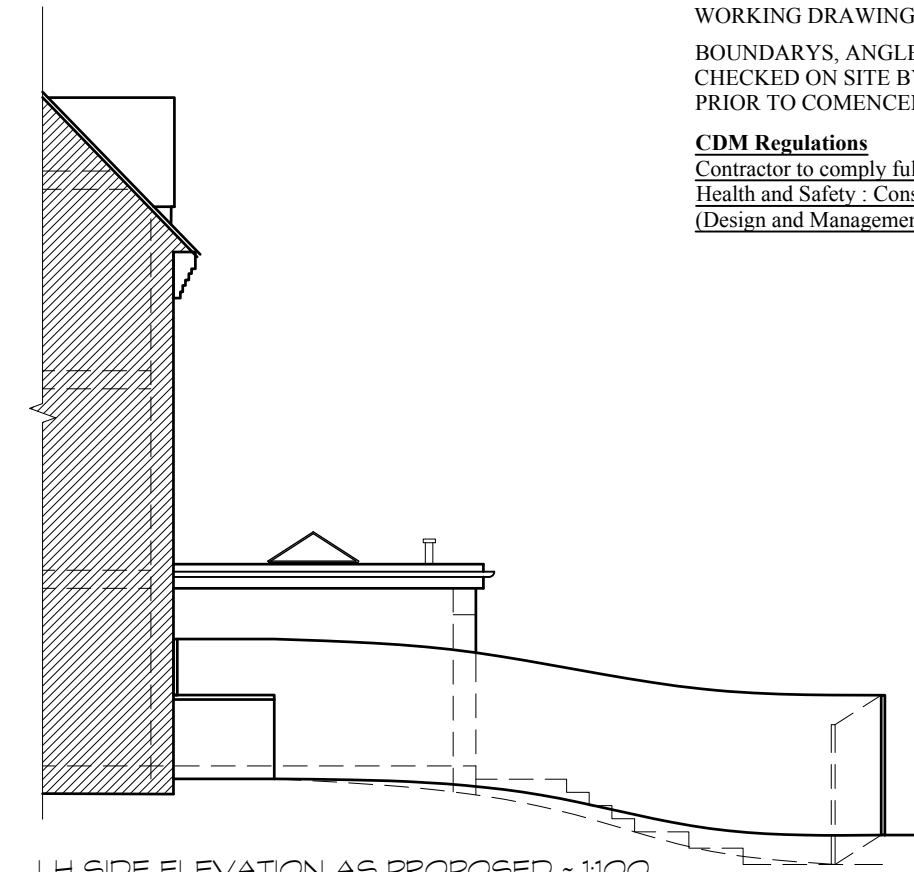

LH SIDE ELEVATION AS PROPOSED ~ 1:100

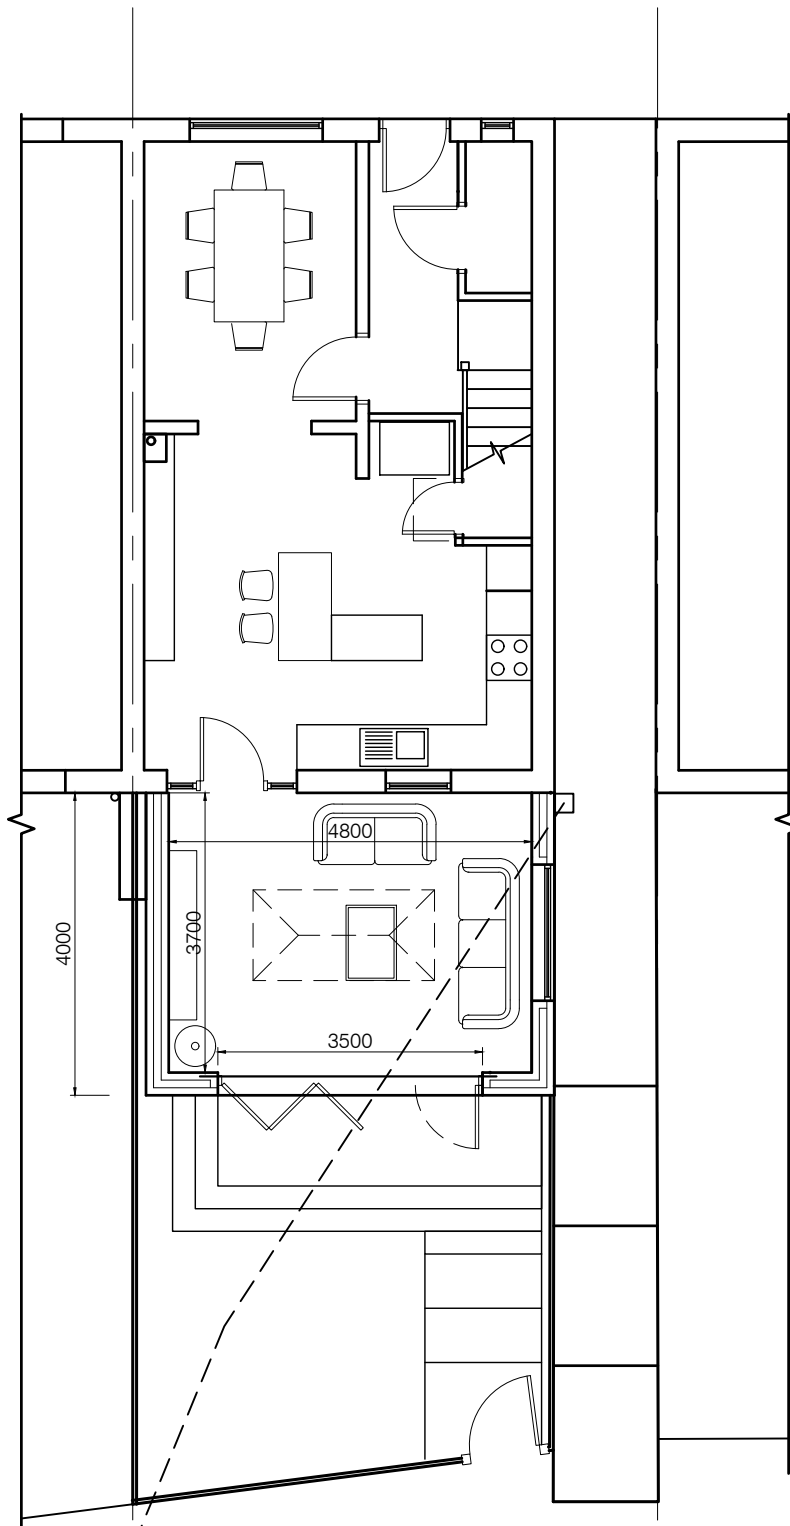

GROUND FLOOR PLAN AS PROPOSED ~ 1:100

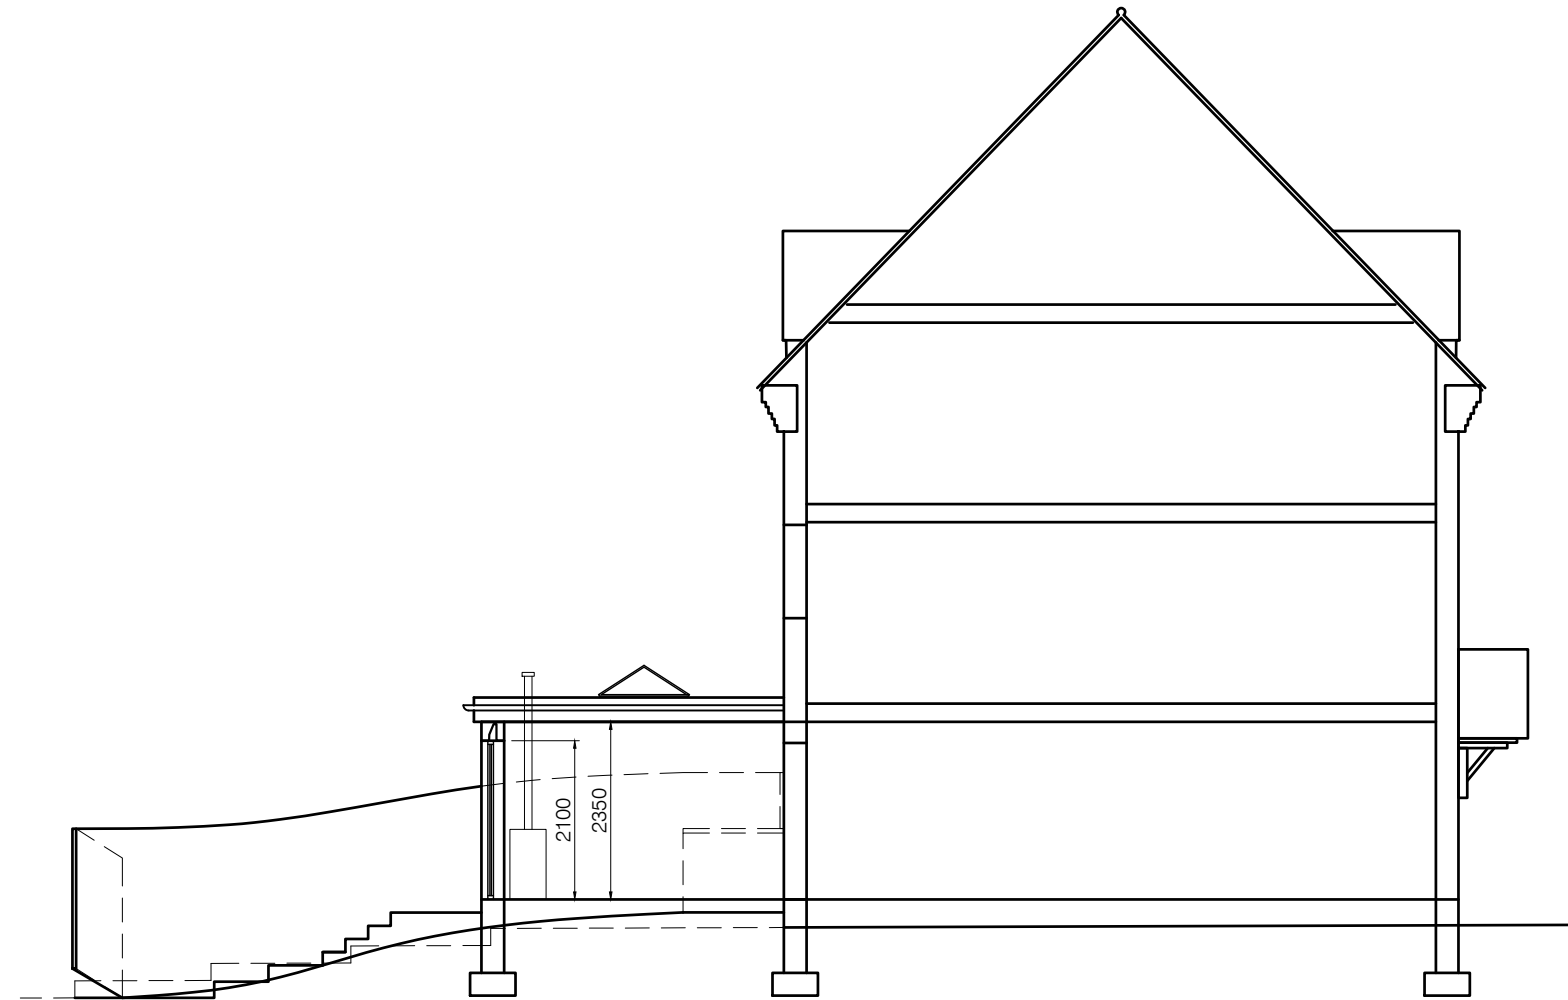

SECTION AS PROPOSED ~ 1:100

DO NOT SCALE IF IN DOUBT ASK

No part of this drawing may be reproduced without prior written permission from J M H Design. J M H Design reserves all copyrights on its designs.

THIS DRAWING IS INTENDED FOR PLANNING AND BUILDING REGULATION SUBMISSIONS ONLY - AND SHOULD NOT BE USED AS A WORKING DRAWING FOR BUILDING PURPOSES

BOUNDARIES, ANGLES & DIMENSIONS ARE TO BE CHECKED ON SITE BY THE MAIN CONTRACTOR PRIOR TO COMMENCEMENT OF WORKS

CDM Regulations

Contractor to comply fully with managing for Health and Safety : Construction (Design and Management Regulations 2015)



REV	DETAILS	DATE	INITIAL
-----	---------	------	---------

PROJECT SINGLE STOREY REAR EXTENSION

CLIENT MR K BARNES
56 EAST STREET
LINDLEY HD3 3NU

TITLE PLANS AS PROPOSED

DRG No. KB/03 SCALE 1:100 @ A2

DRN BY MH DATE 03/02/21

jmh.design
architectural & interior consultants

Poplar Studios, 12 Liversedge Hall Lane,
Liversedge, West Yorkshire. WF15 7DB

t: 01924 518 592
e: info@jmhdesign.co.uk