

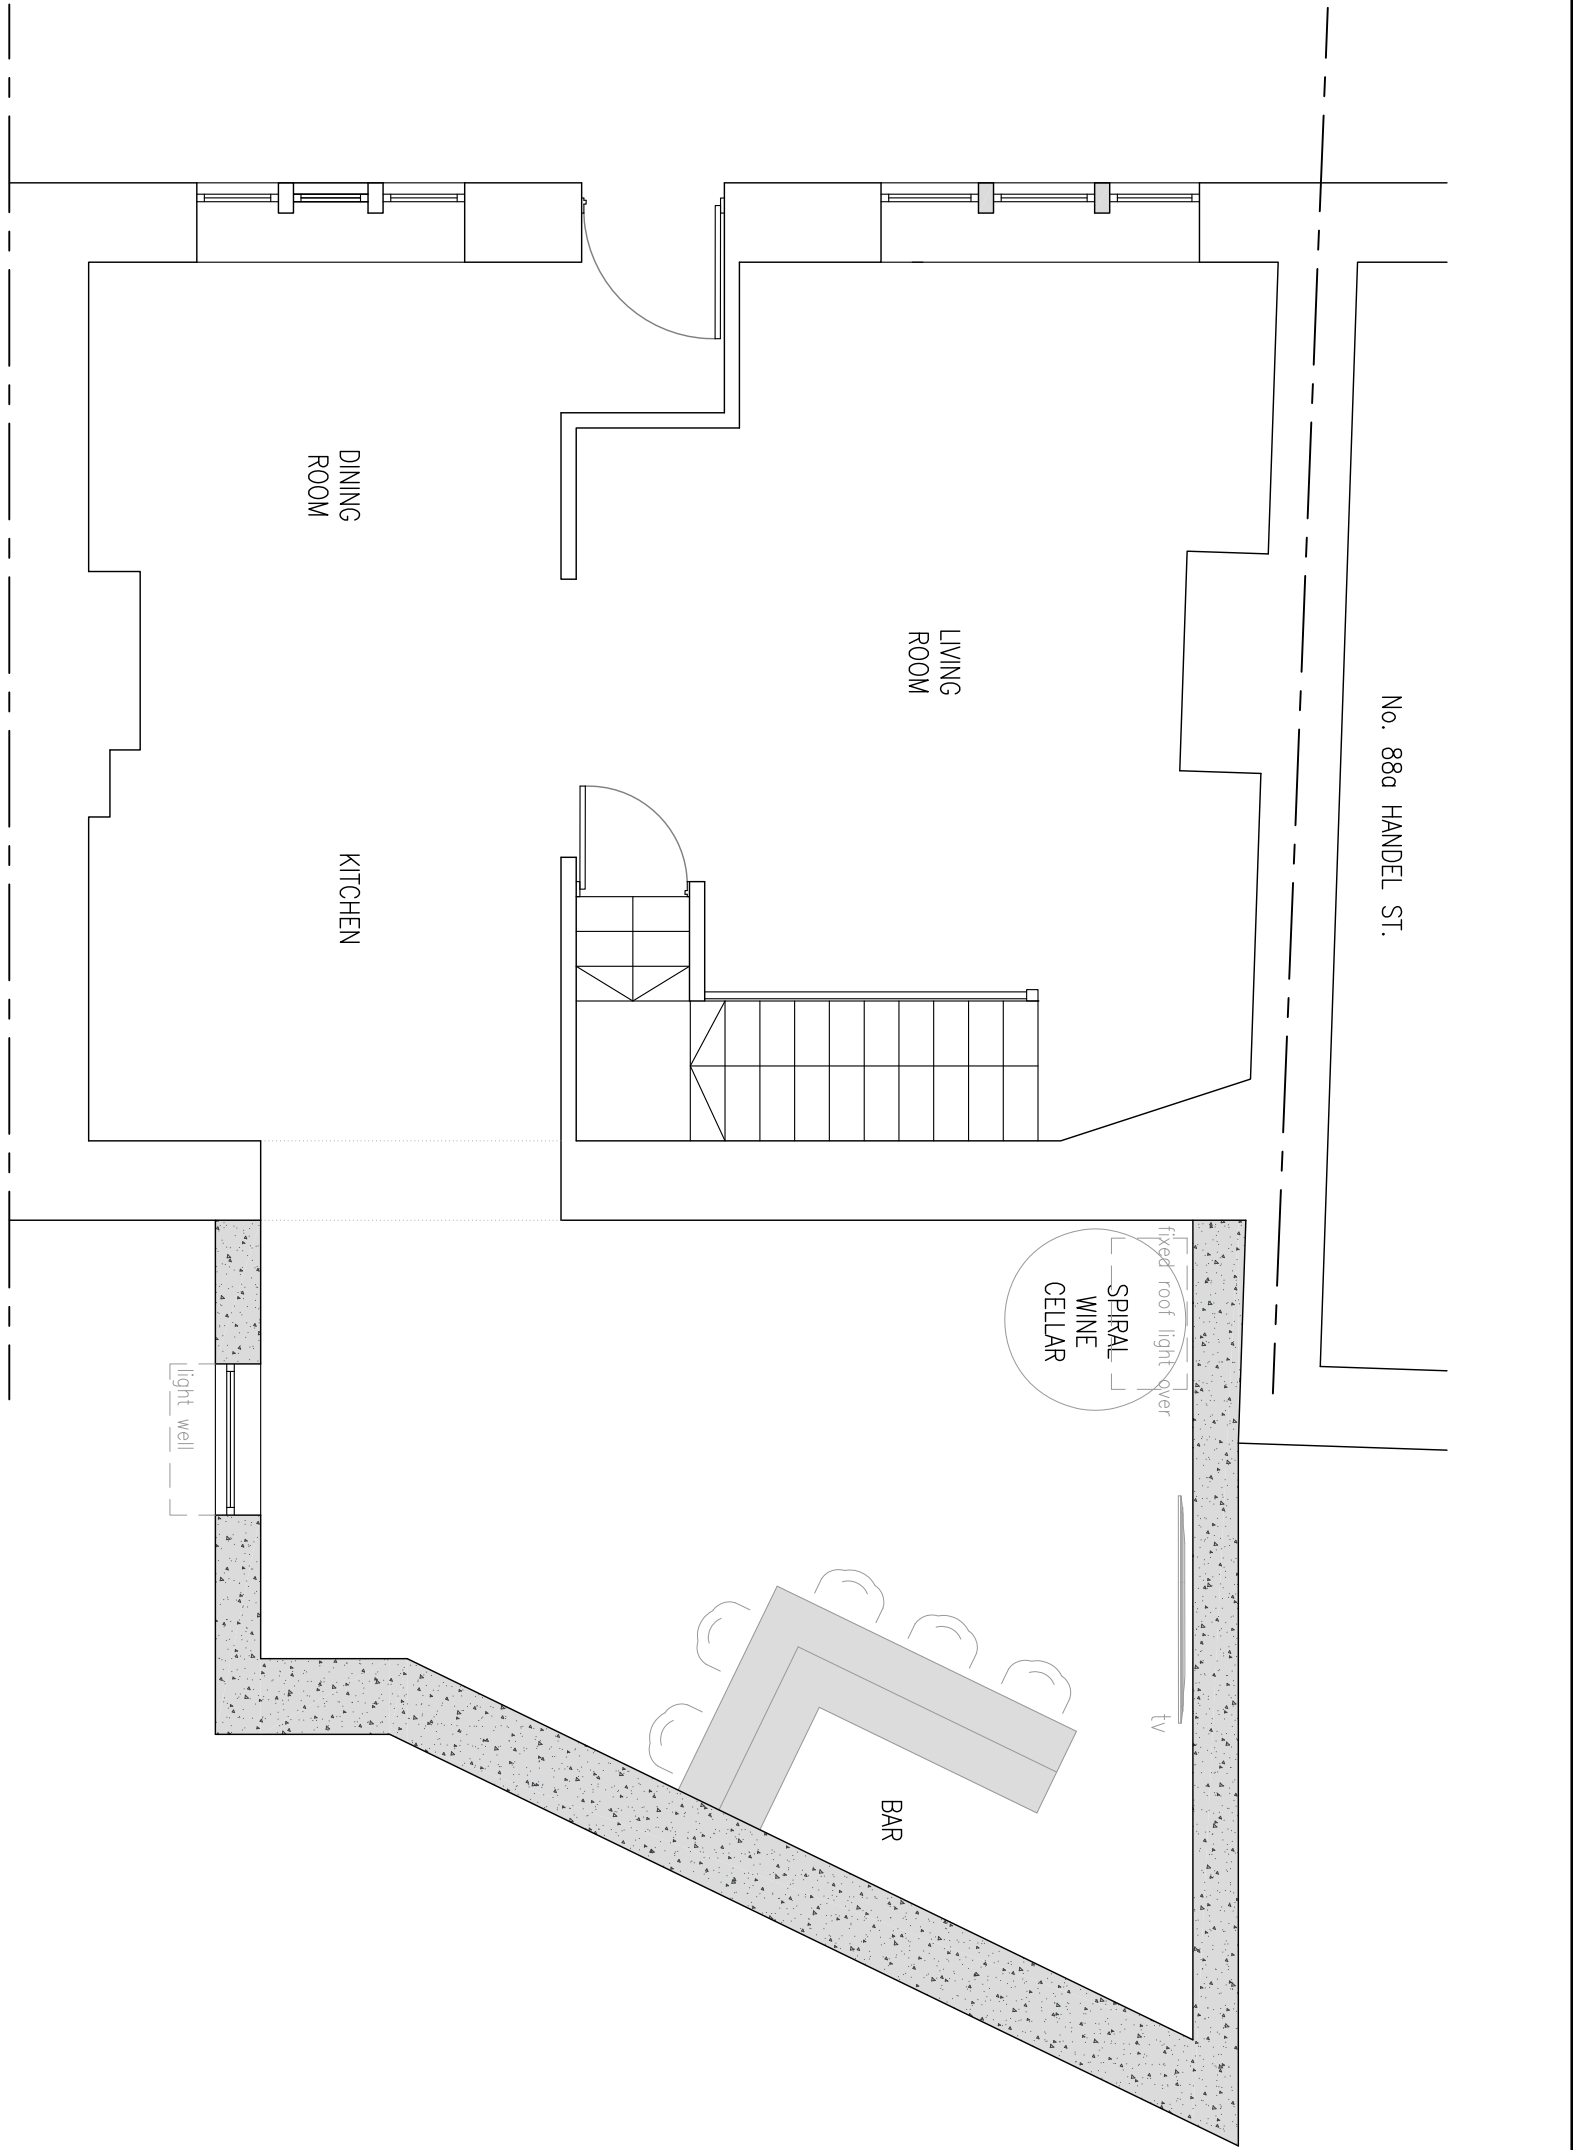


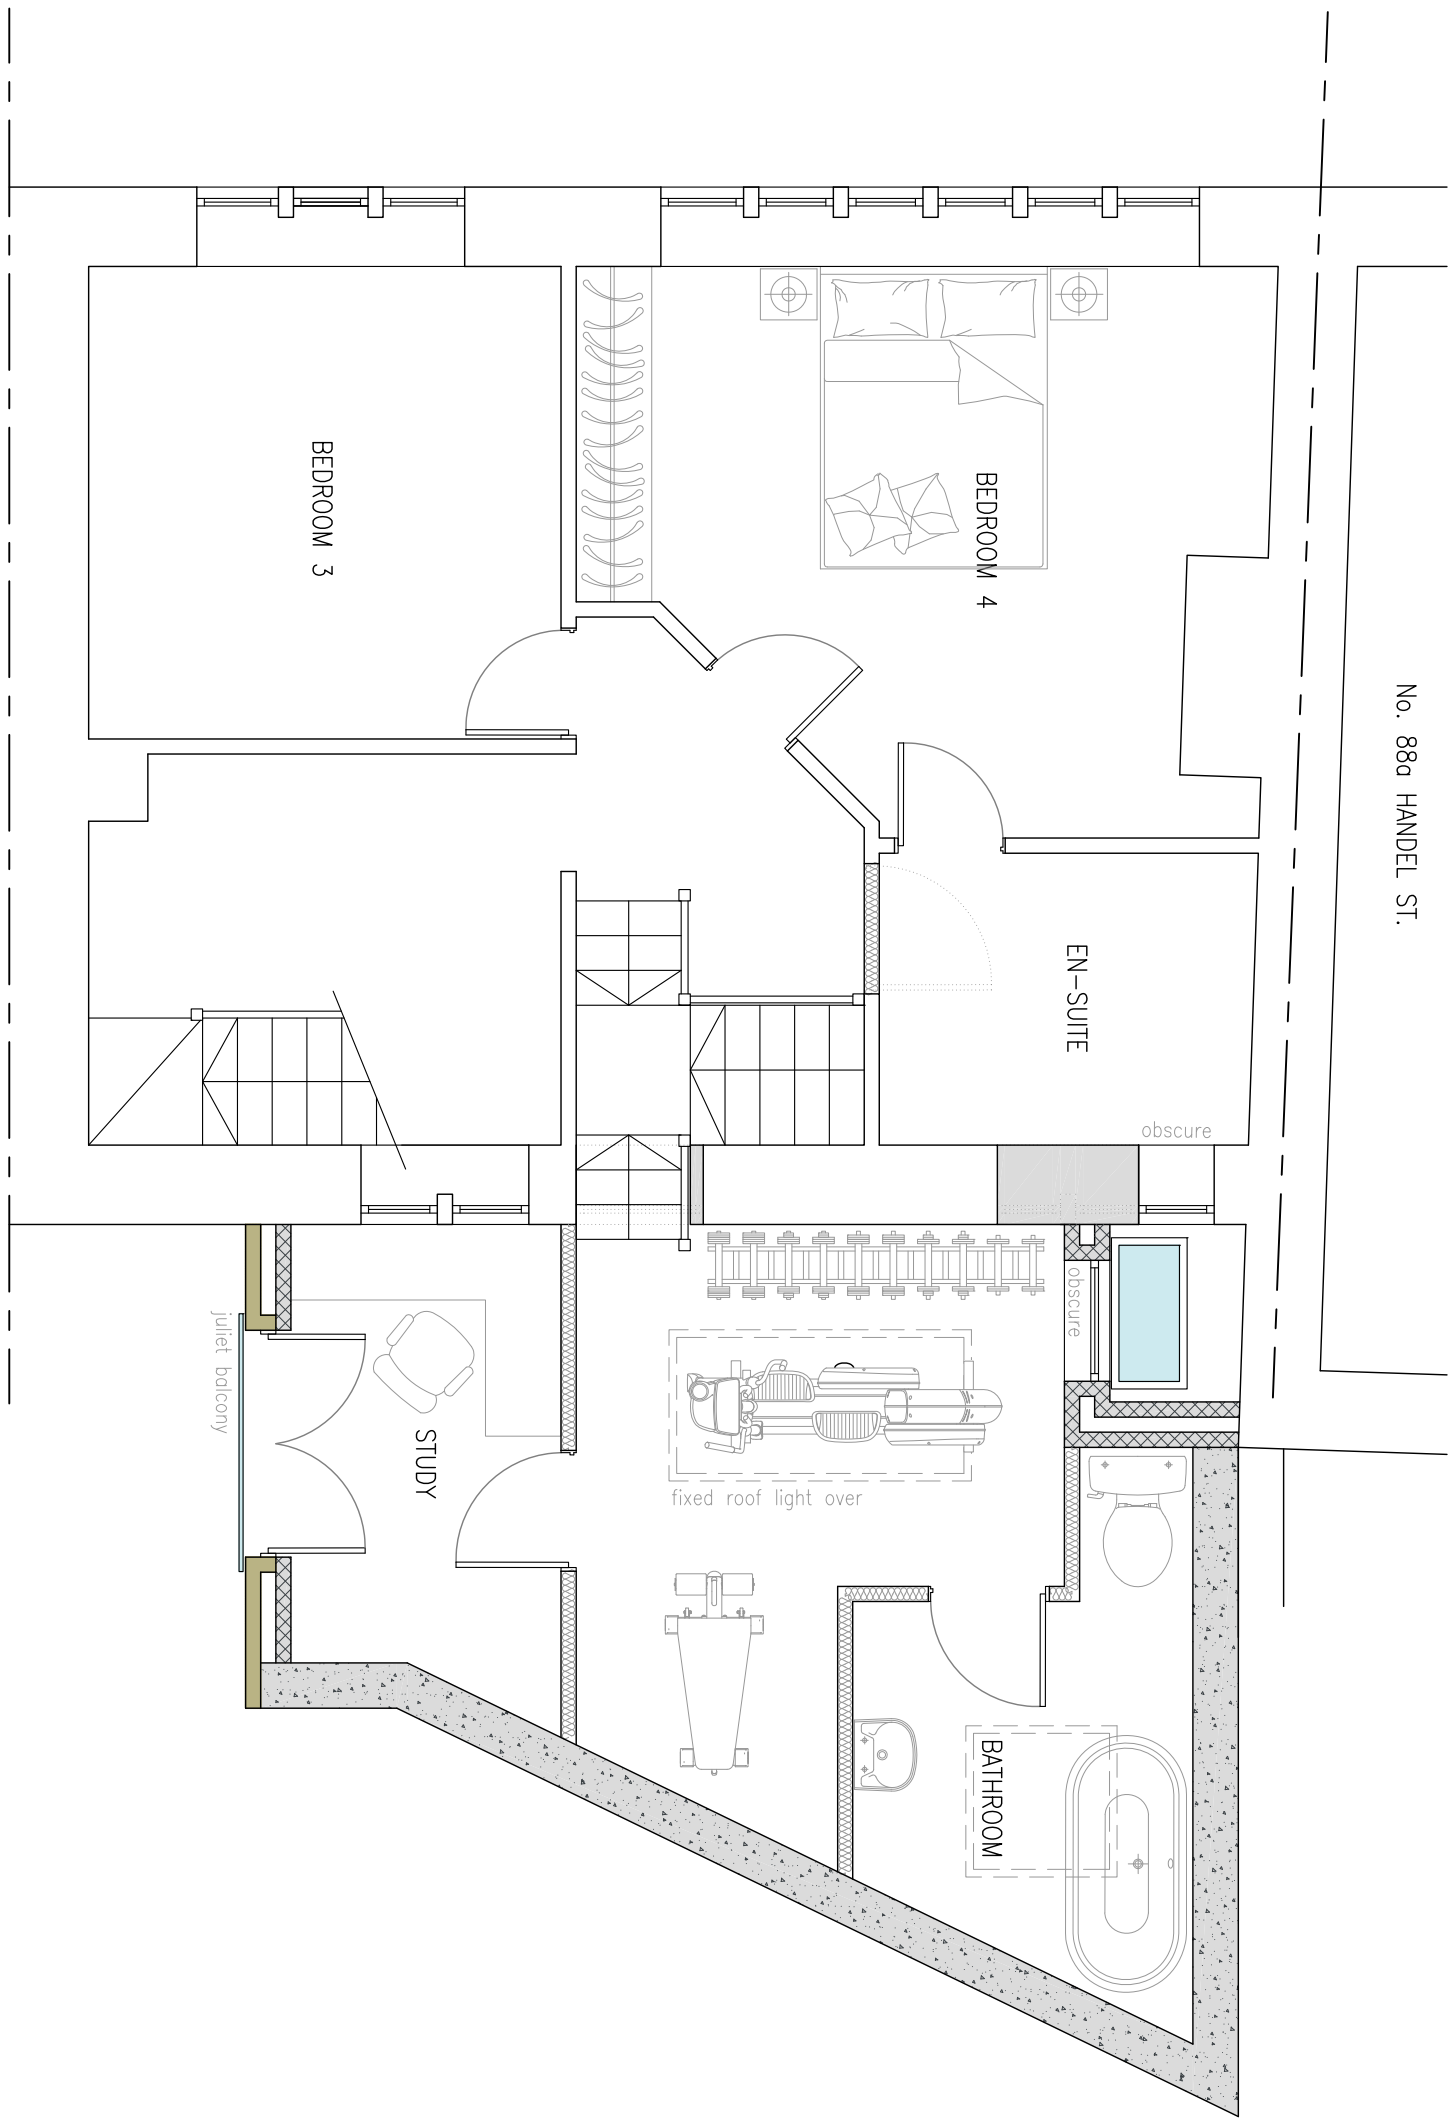


PROPOSED GROUND FLOOR PLAN  
SCALE 1:50

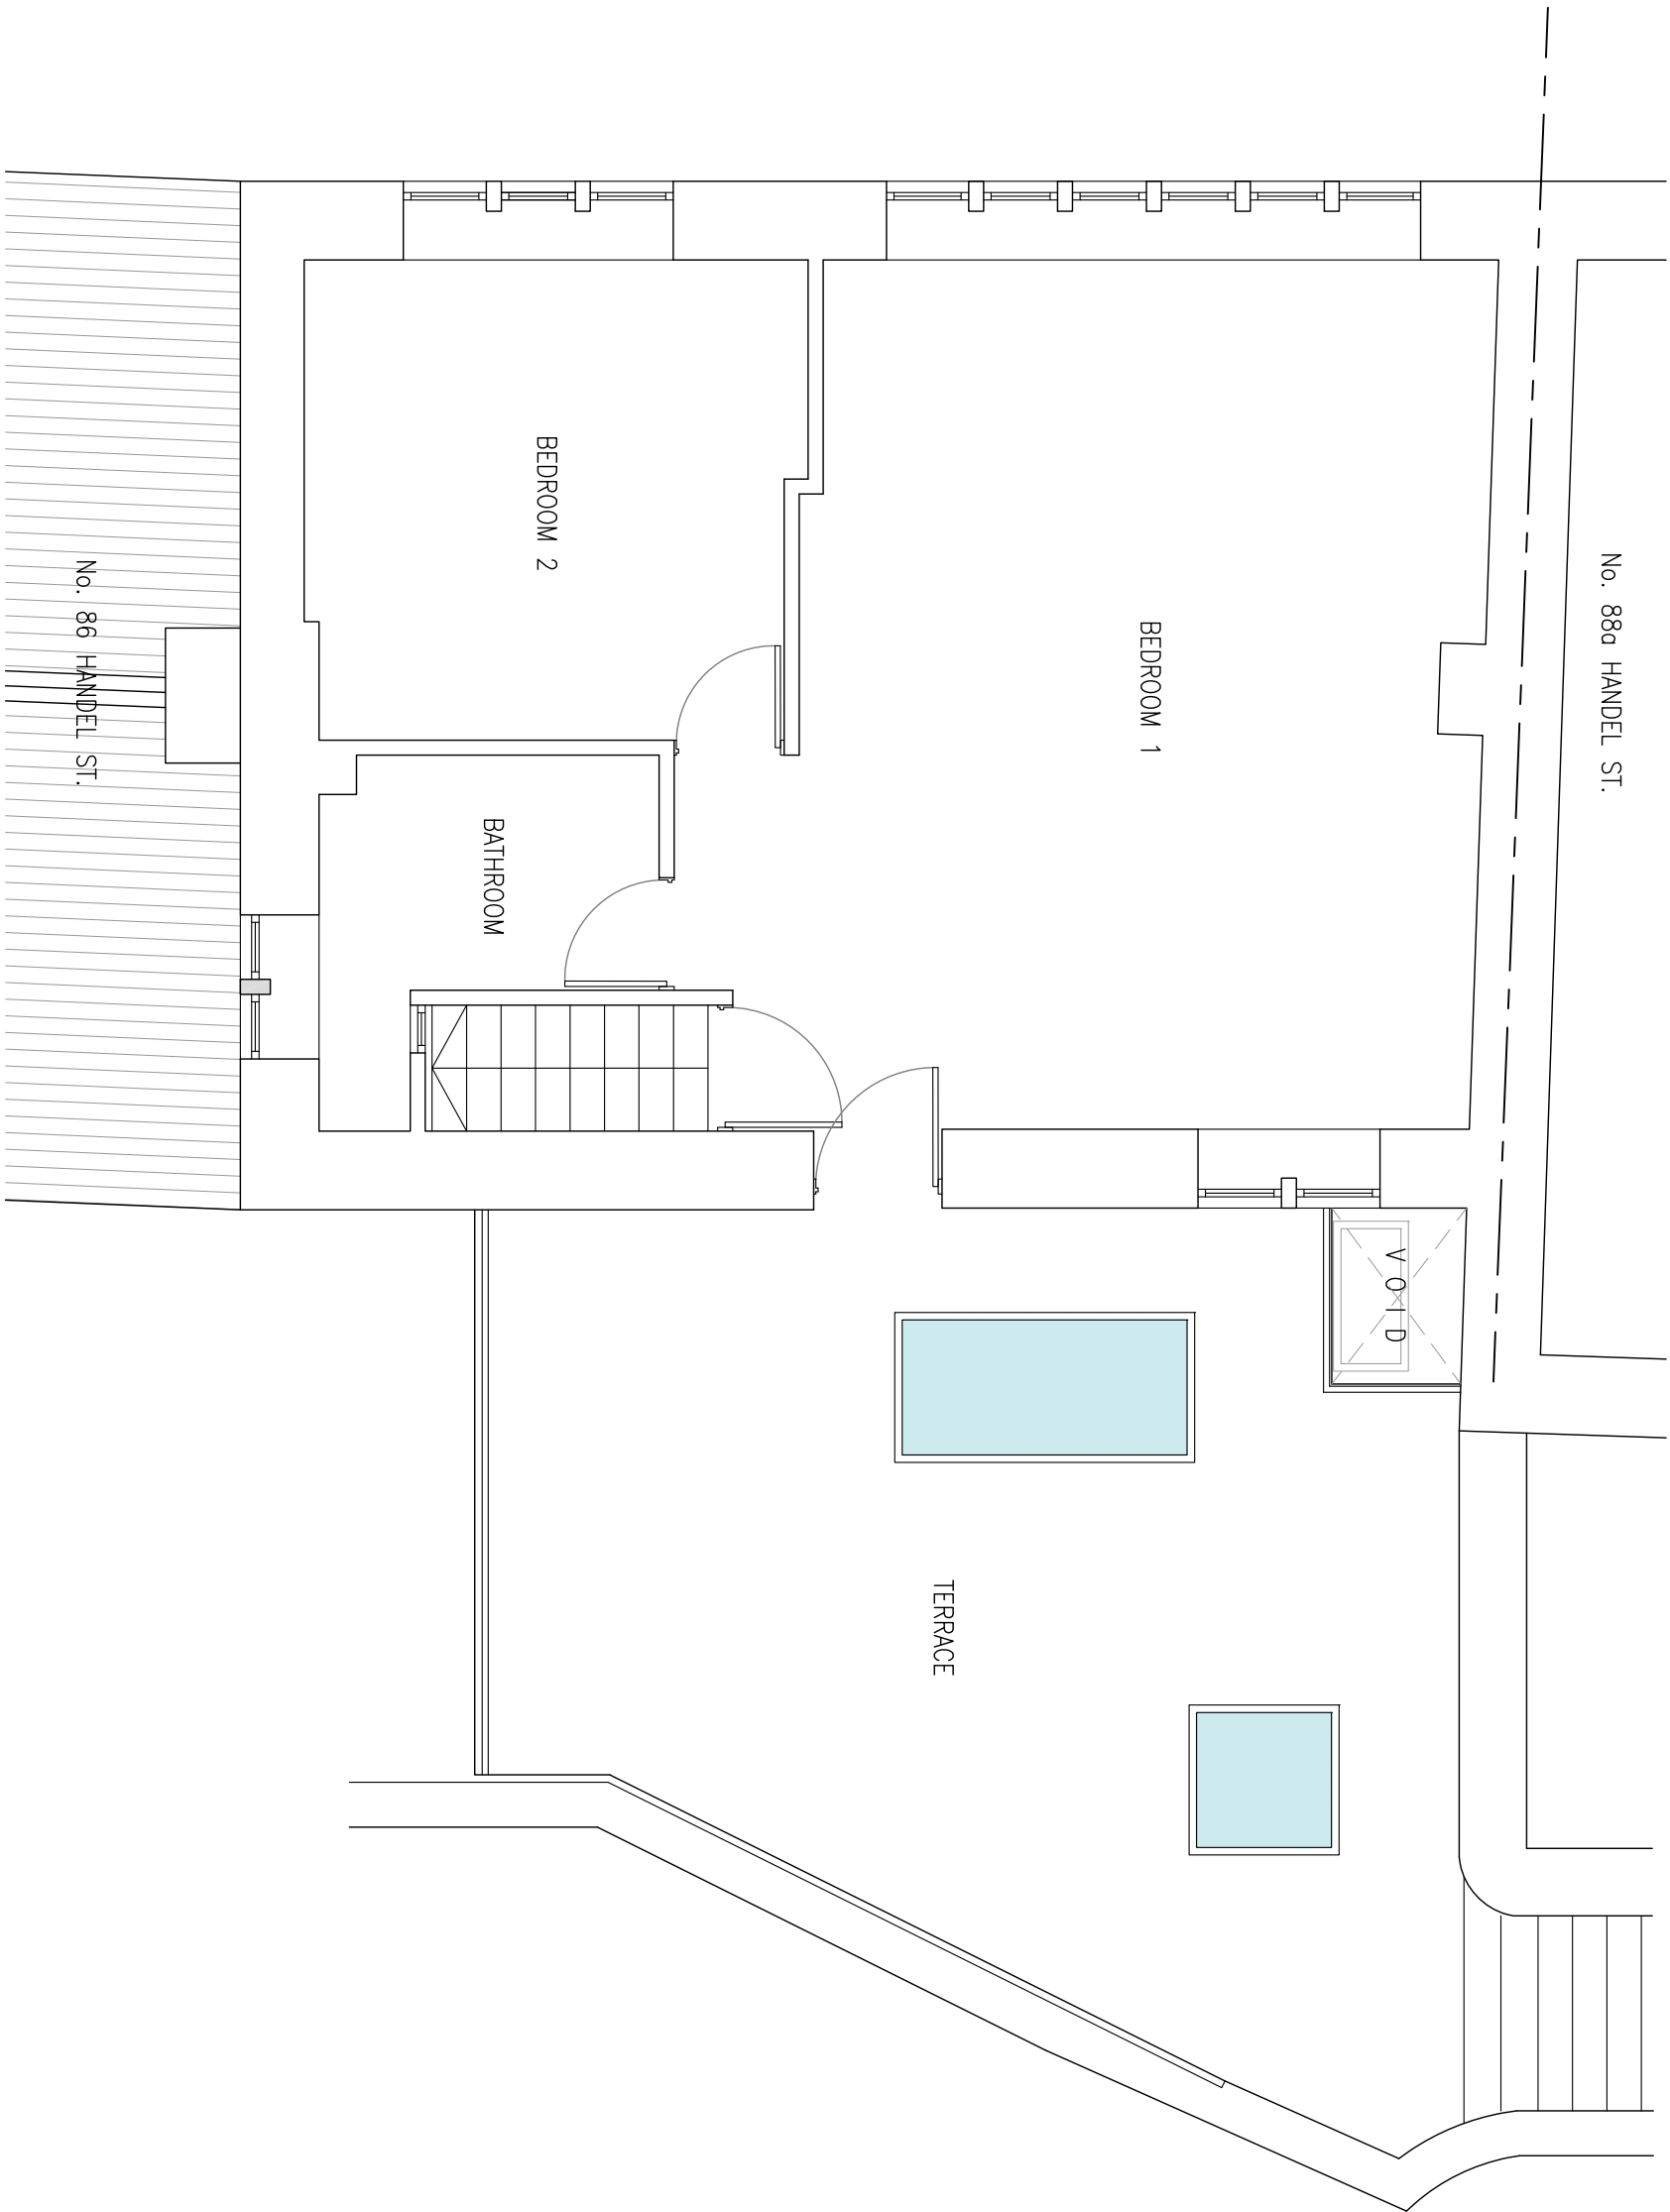

PROPOSED FIRST FLOOR PLAN  
SCALE 1:50

| PROPOSED MATERIALS |                                      |
|--------------------|--------------------------------------|
| • MASONRY          | – SINGLE PLY MEMBRANE & TERRACE OVER |
| • ROOF TILES       | – STONE SLATES                       |
| • DOORS            | – TIMBER                             |
| • WINDOWS          | – TIMBER                             |
| • RAINWATER GOODS  | – BLACK PVCu                         |
| • FASCIA'S         | – TIMBER                             |

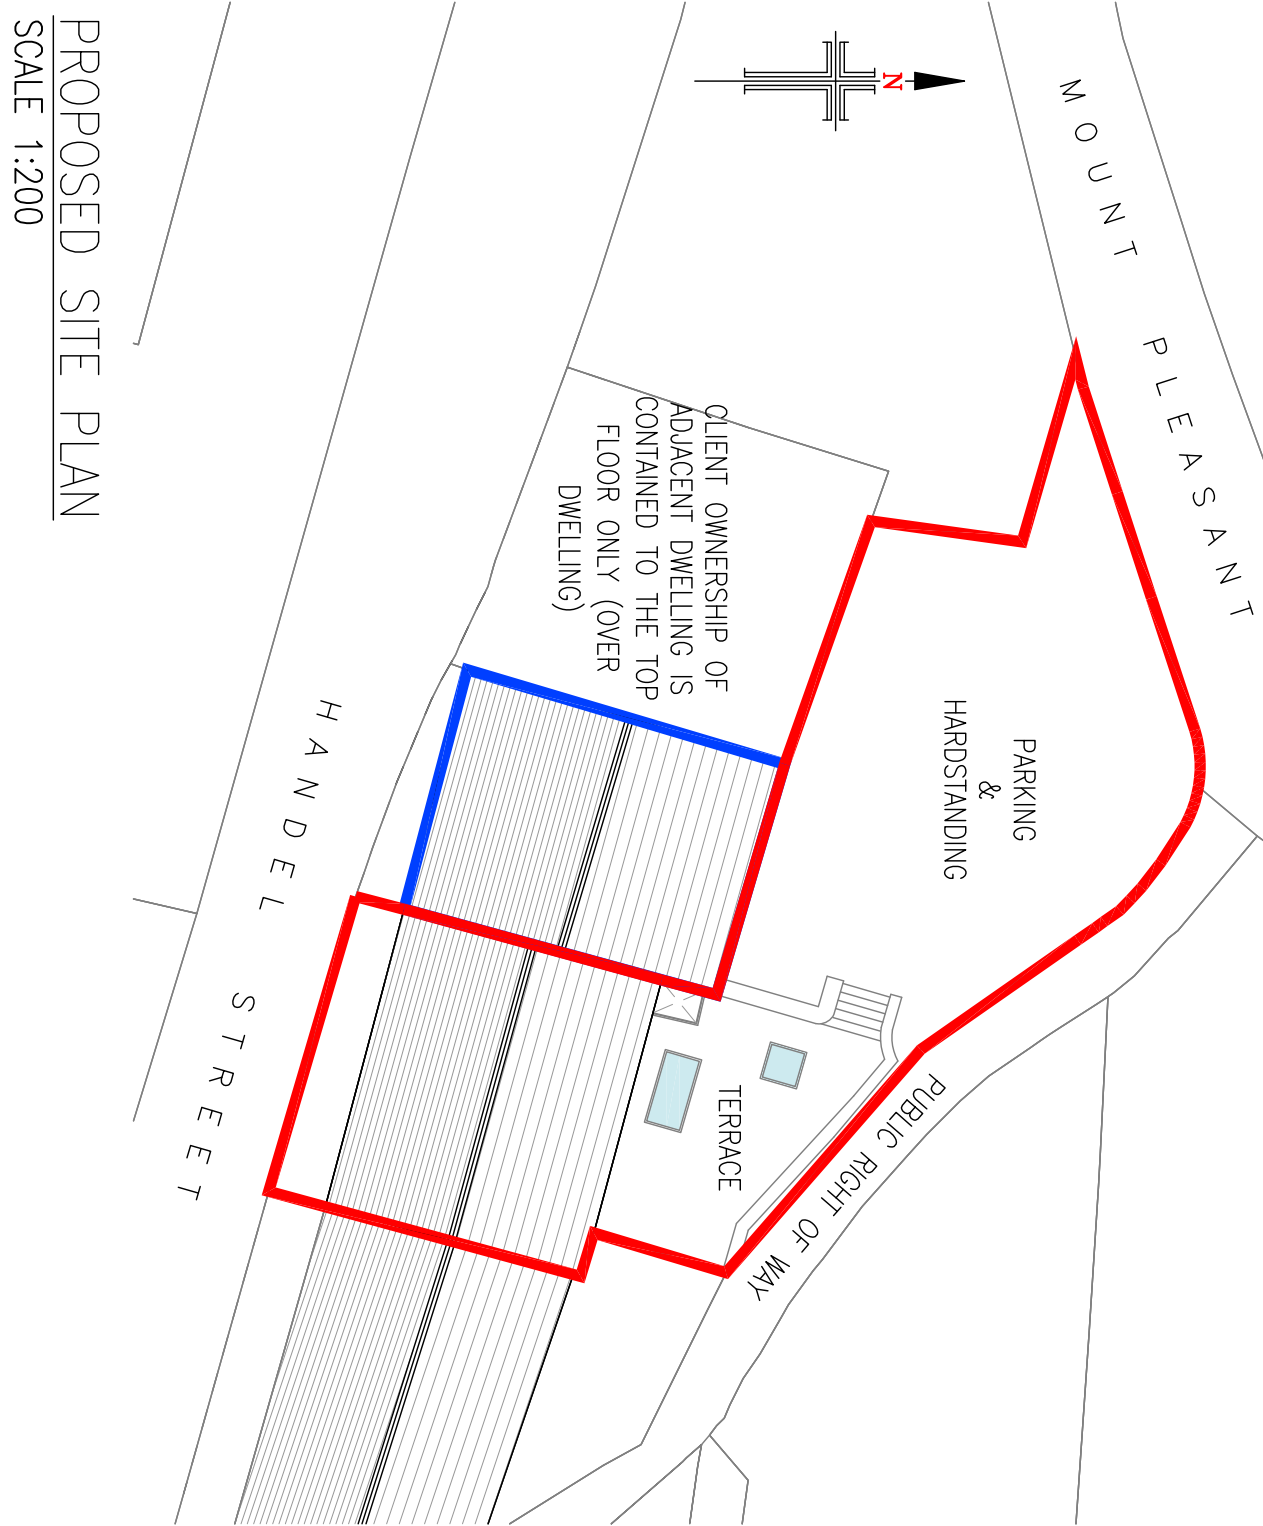

PROPOSED SITE PLAN  
SCALE 1:200

NOTES

1. No dimensions to be scaled.  
IF IN DOUBT ASK.
2. All dimensions must be checked and verified on site by the Contractor prior to the commencement of works and Hinchliffe Architecture & Design Ltd. to be notified of any discrepancies.
3. The copyright of these drawings remains the property of Hinchliffe Architecture & Design Ltd. They must not be reproduced in any way without prior written consent from the originator (Hinchliffe Architecture & Design Ltd.)



THANK YOU NHS

|                                                       |             |            |  |                                       |   |
|-------------------------------------------------------|-------------|------------|--|---------------------------------------|---|
| A                                                     |             | 28/07/21   |  | AMENDMENTS FOLLOWING CLIENT COMMENTS. |   |
| Rev.                                                  | Description |            |  |                                       | <div><div></div><div><div>hinchliffe</div><div>architectural<br/>production<br/>&amp; design</div></div><div><div>incorporating A&amp;O</div><div>21 GAY VIEW ROAD</div><div>Huddersfield<br/>Huddersfield<br/>HD7 1HX</div><div>07393 005142</div><div>01484 620744</div><div>hinchliffe.co.uk</div><div>www.hinchliffe-architect.co.uk</div></div></div> |
| Status                                                | Date        |            |  |                                       |   |
| PLANNING                                              |             |            |  |                                       |   |
| Client                                                |             |            |  |                                       |   |
| MR. M. HAMILTON                                       |             |            |  |                                       |   |
| Project                                               |             |            |  |                                       |   |
| 88 HANDEL STREET<br>GOLCAR<br>HUDDERSFIELD<br>HD7 4AE |             |            |  |                                       |   |
| Drawing Title                                         |             |            |  |                                       |   |
| PROPOSED FLOOR PLANS,<br>ELEVATIONS & SITE PLAN       |             |            |  |                                       |   |
| Scale (at A1)                                         |             | Date       |  |                                       |   |
| AS SHOWN                                              |             | 22.01.2021 |  |                                       |   |
| Dwg. no.                                              | 007-21-PL02 |            |  | Rev.                                  | A   |



hinchliffe

Architects Ltd

28 Canal View Road  
Huddersfield  
HD7 4AE

01484 520 844  
01484 520 845  
www.hinchliffe-architecture.co.uk