



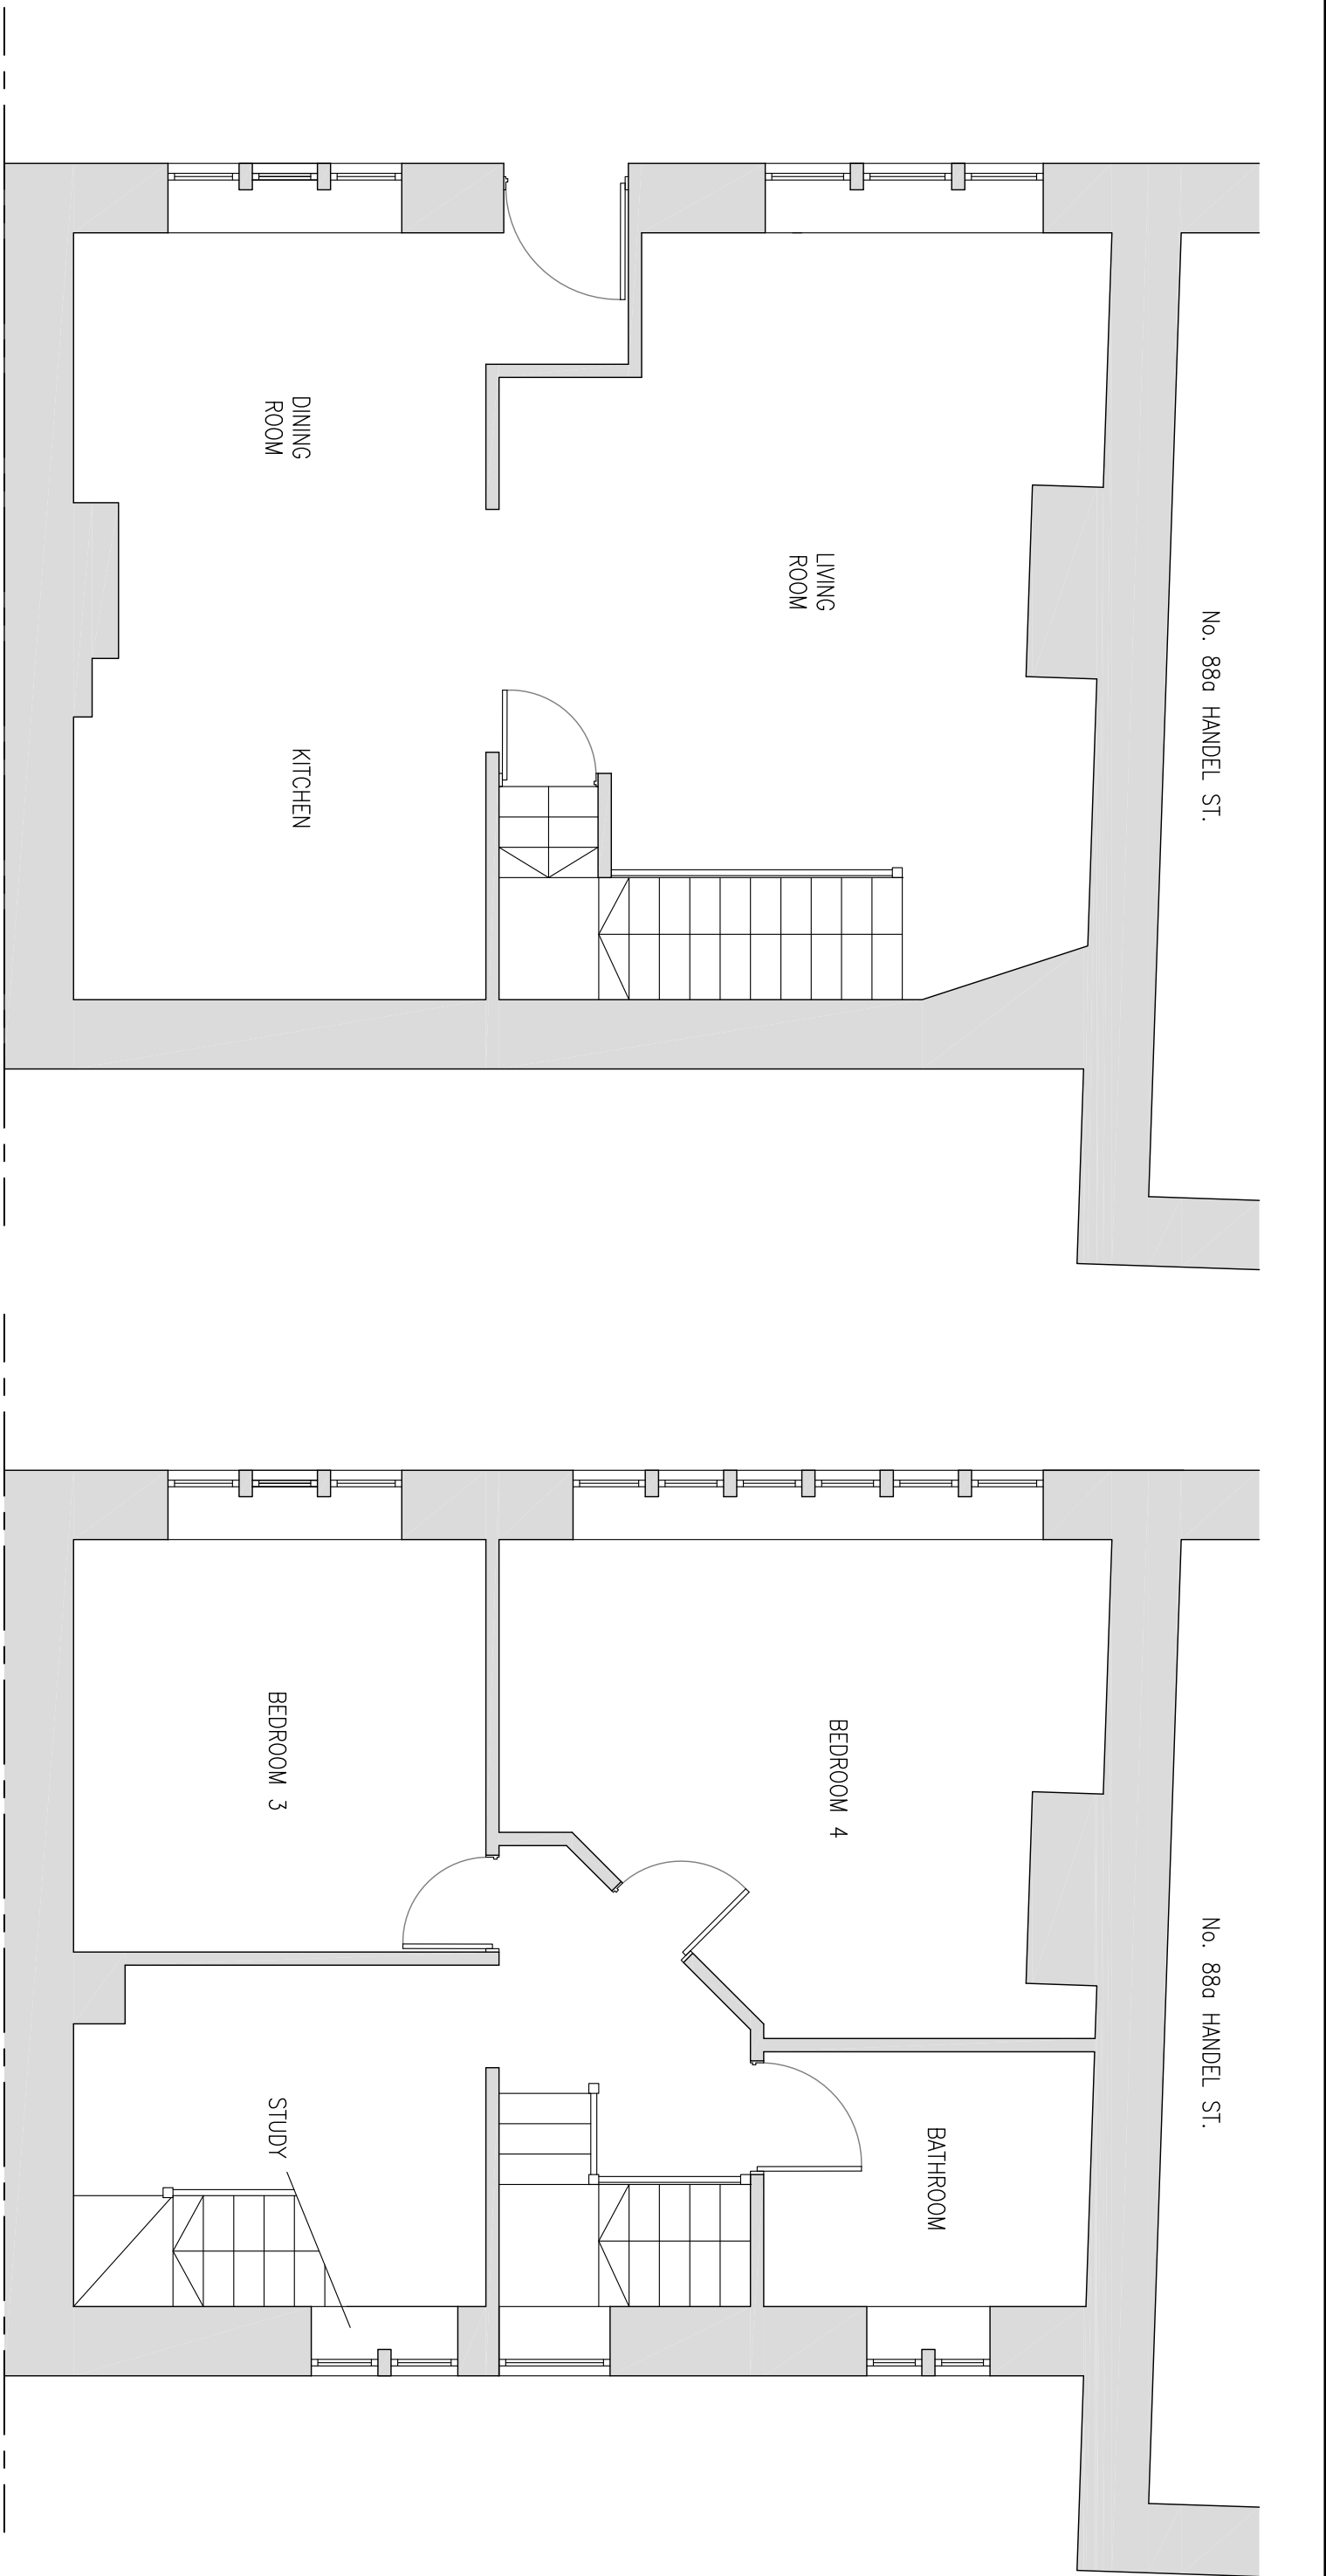


EXISTING GROUND FLOOR PLAN
SCALE 1:50


EXISTING FIRST FLOOR PLAN
SCALE 1:50

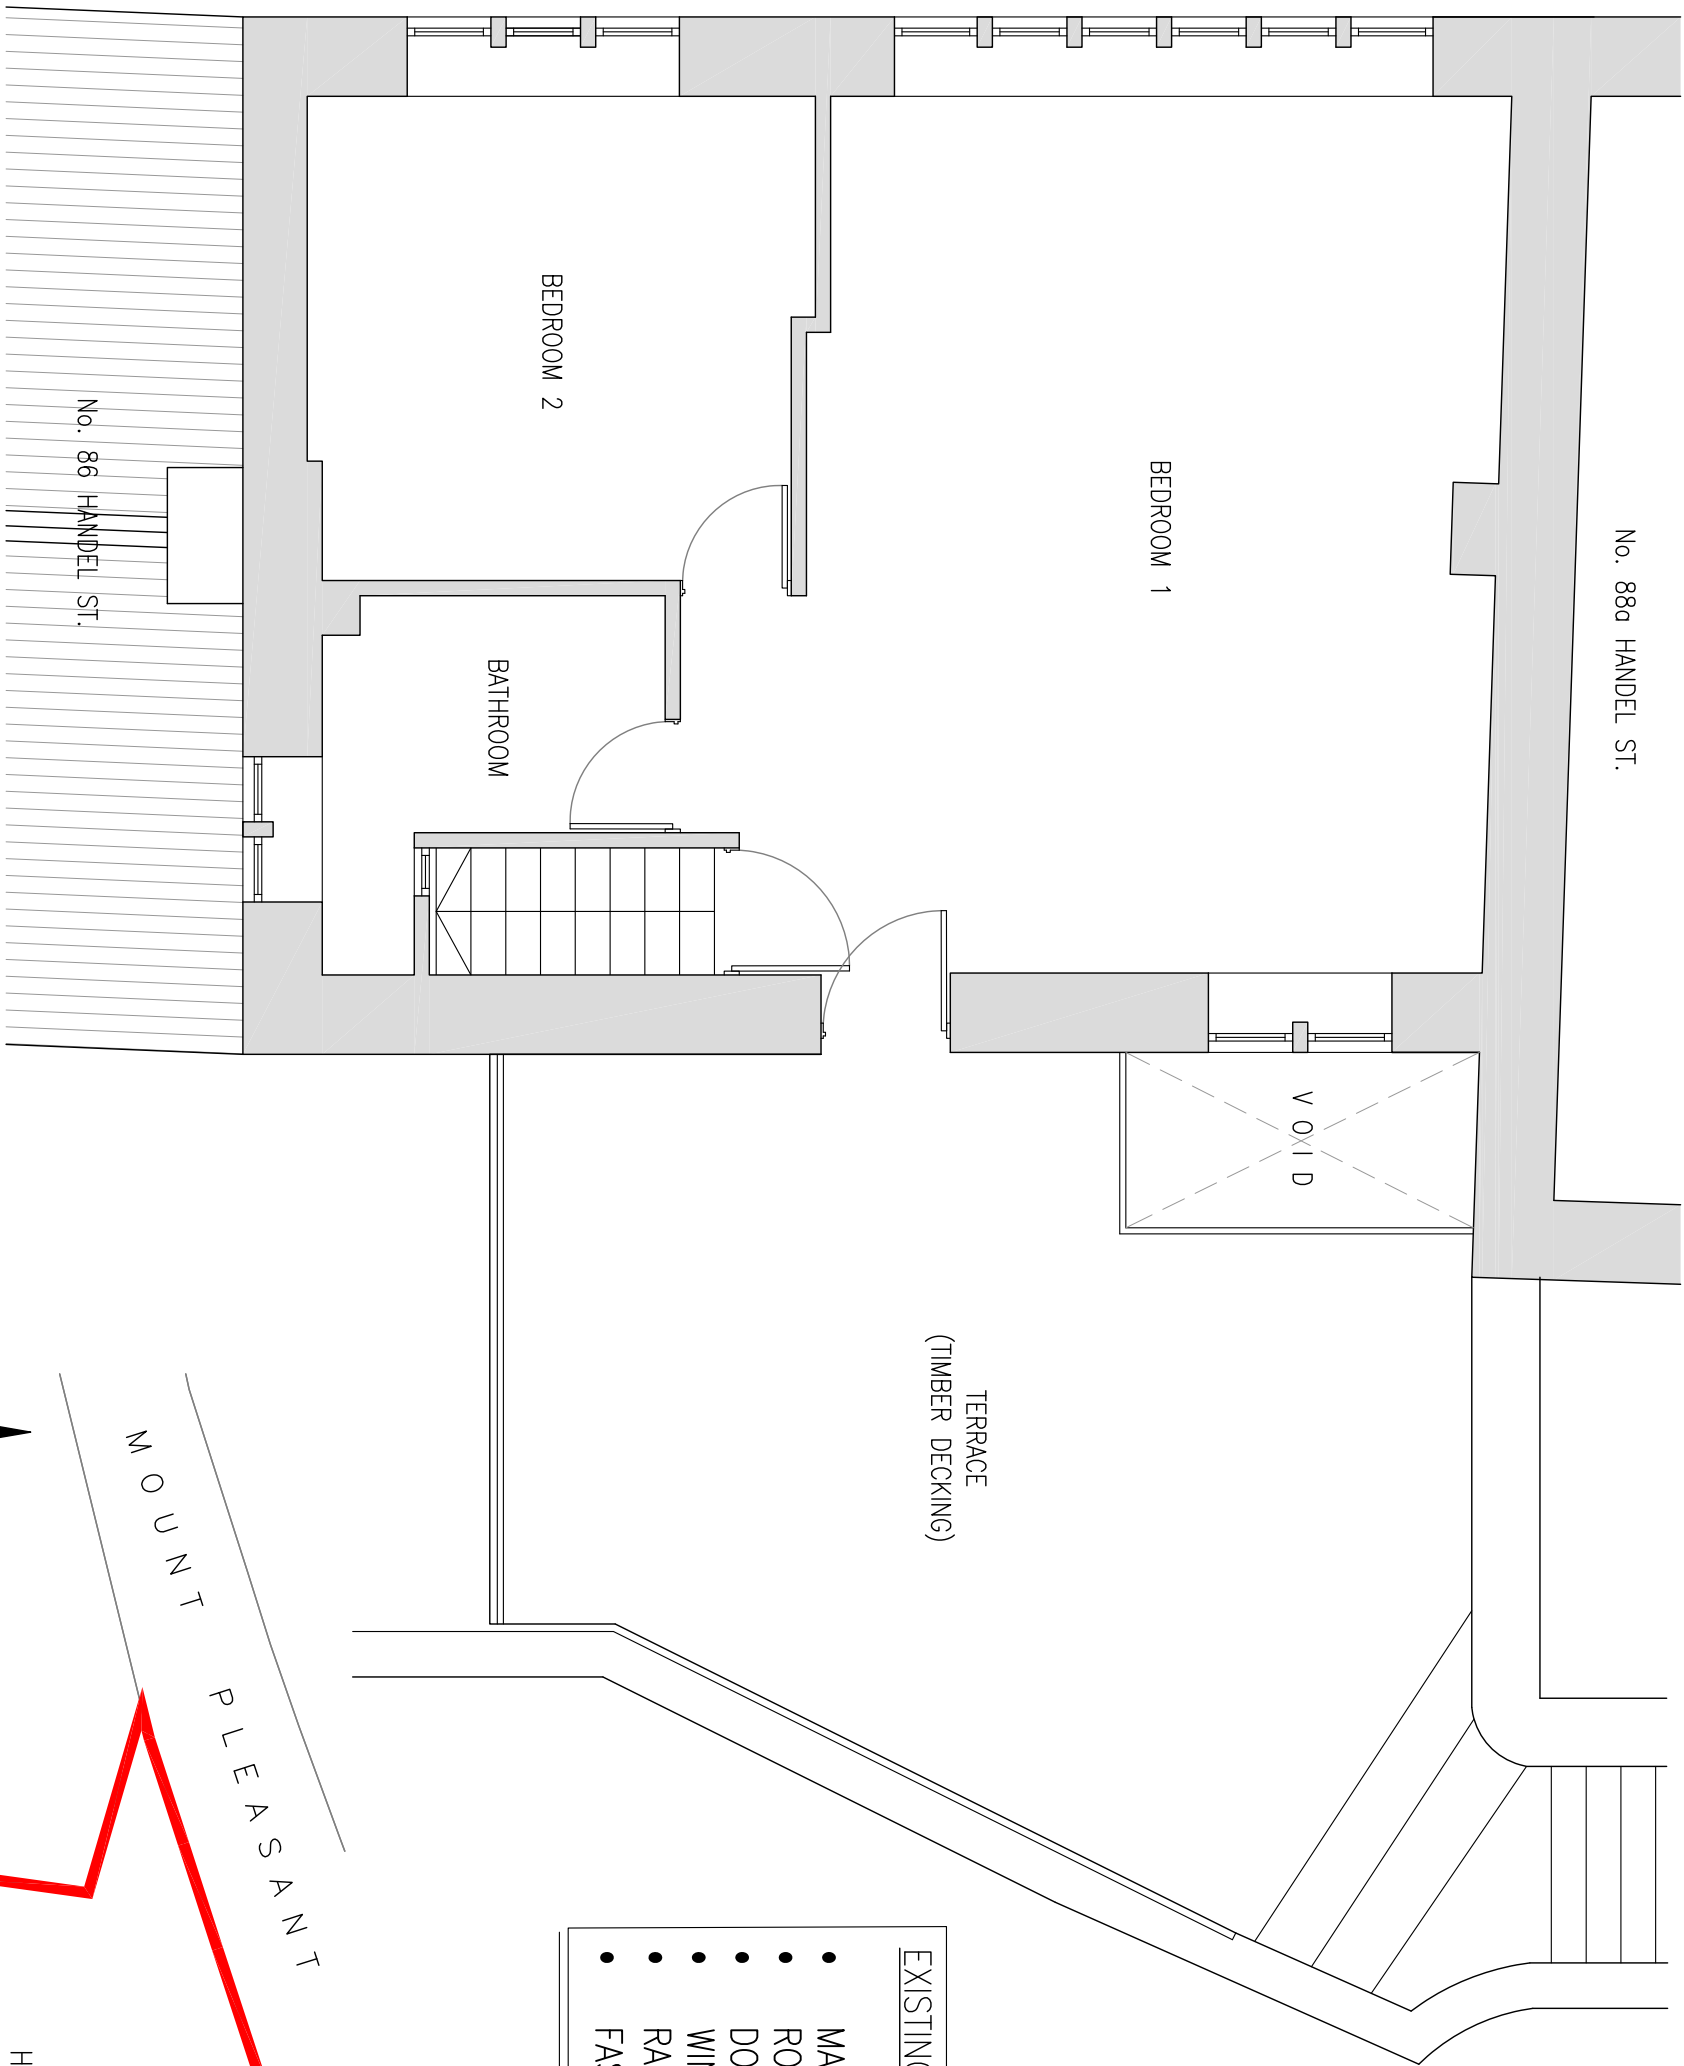


EXISTING SECOND FLOOR PLAN
SCALE 1:50

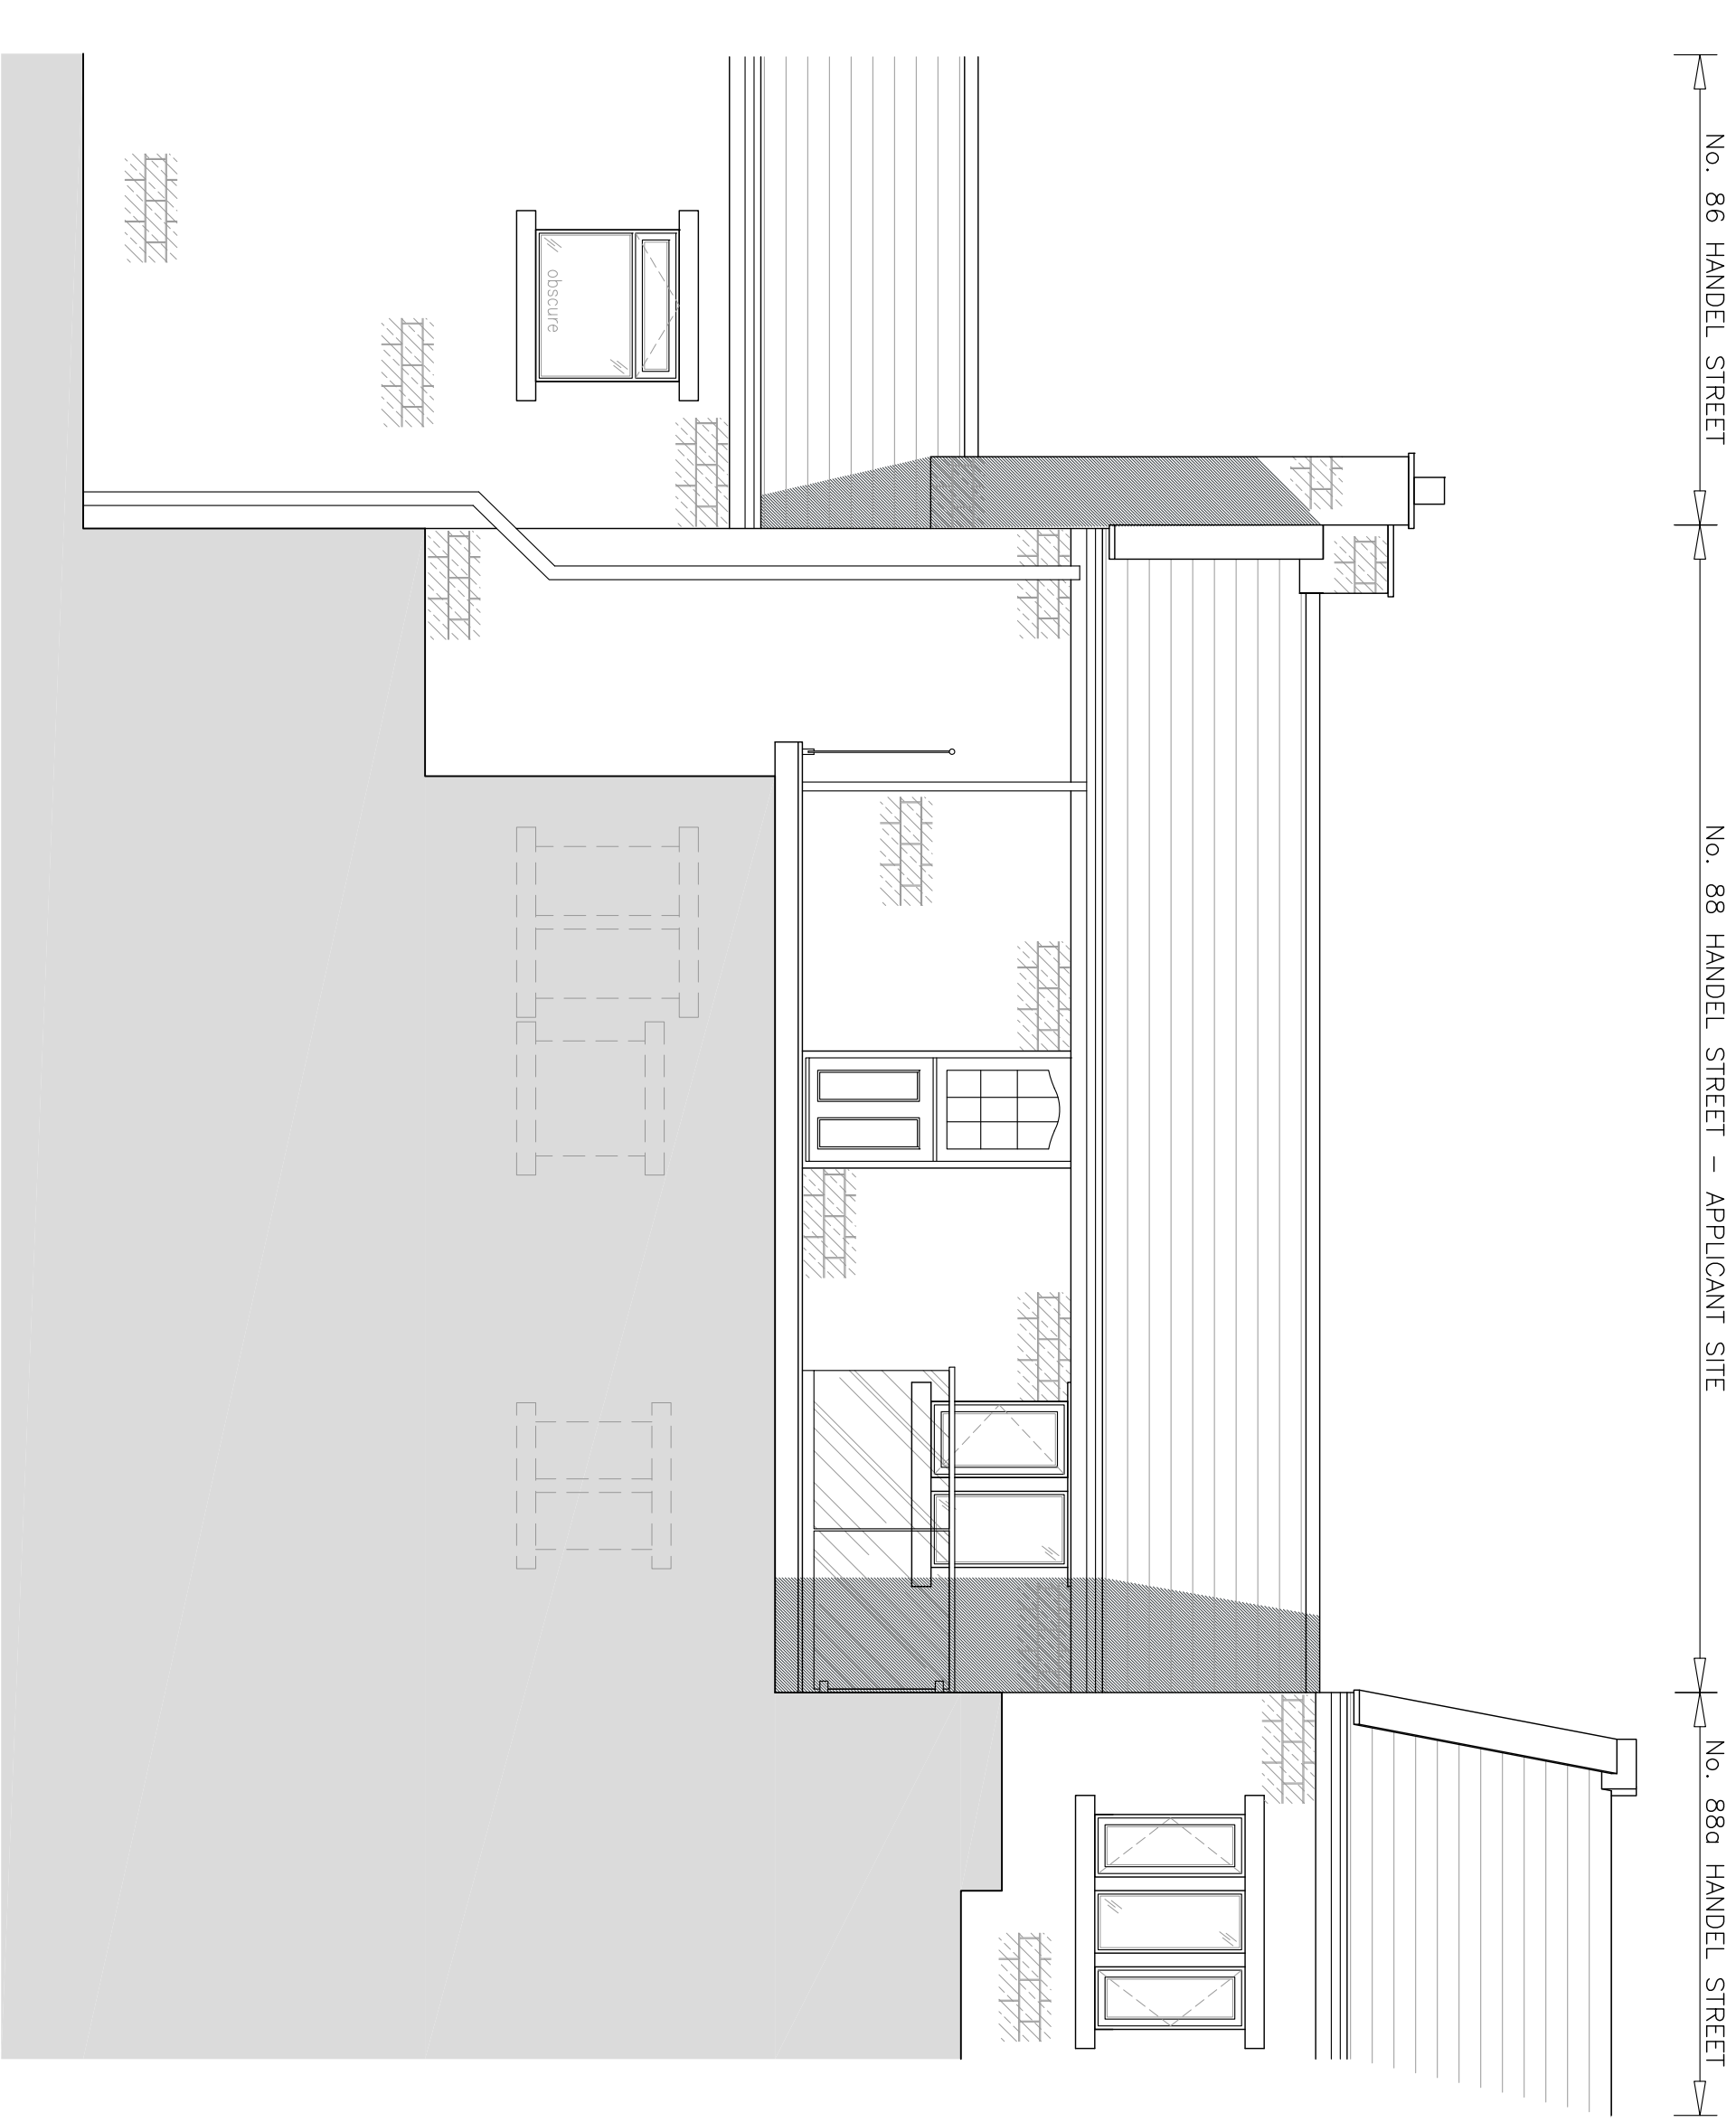

EXISTING NORTH EAST FACING ELEVATION
SCALE 1:50

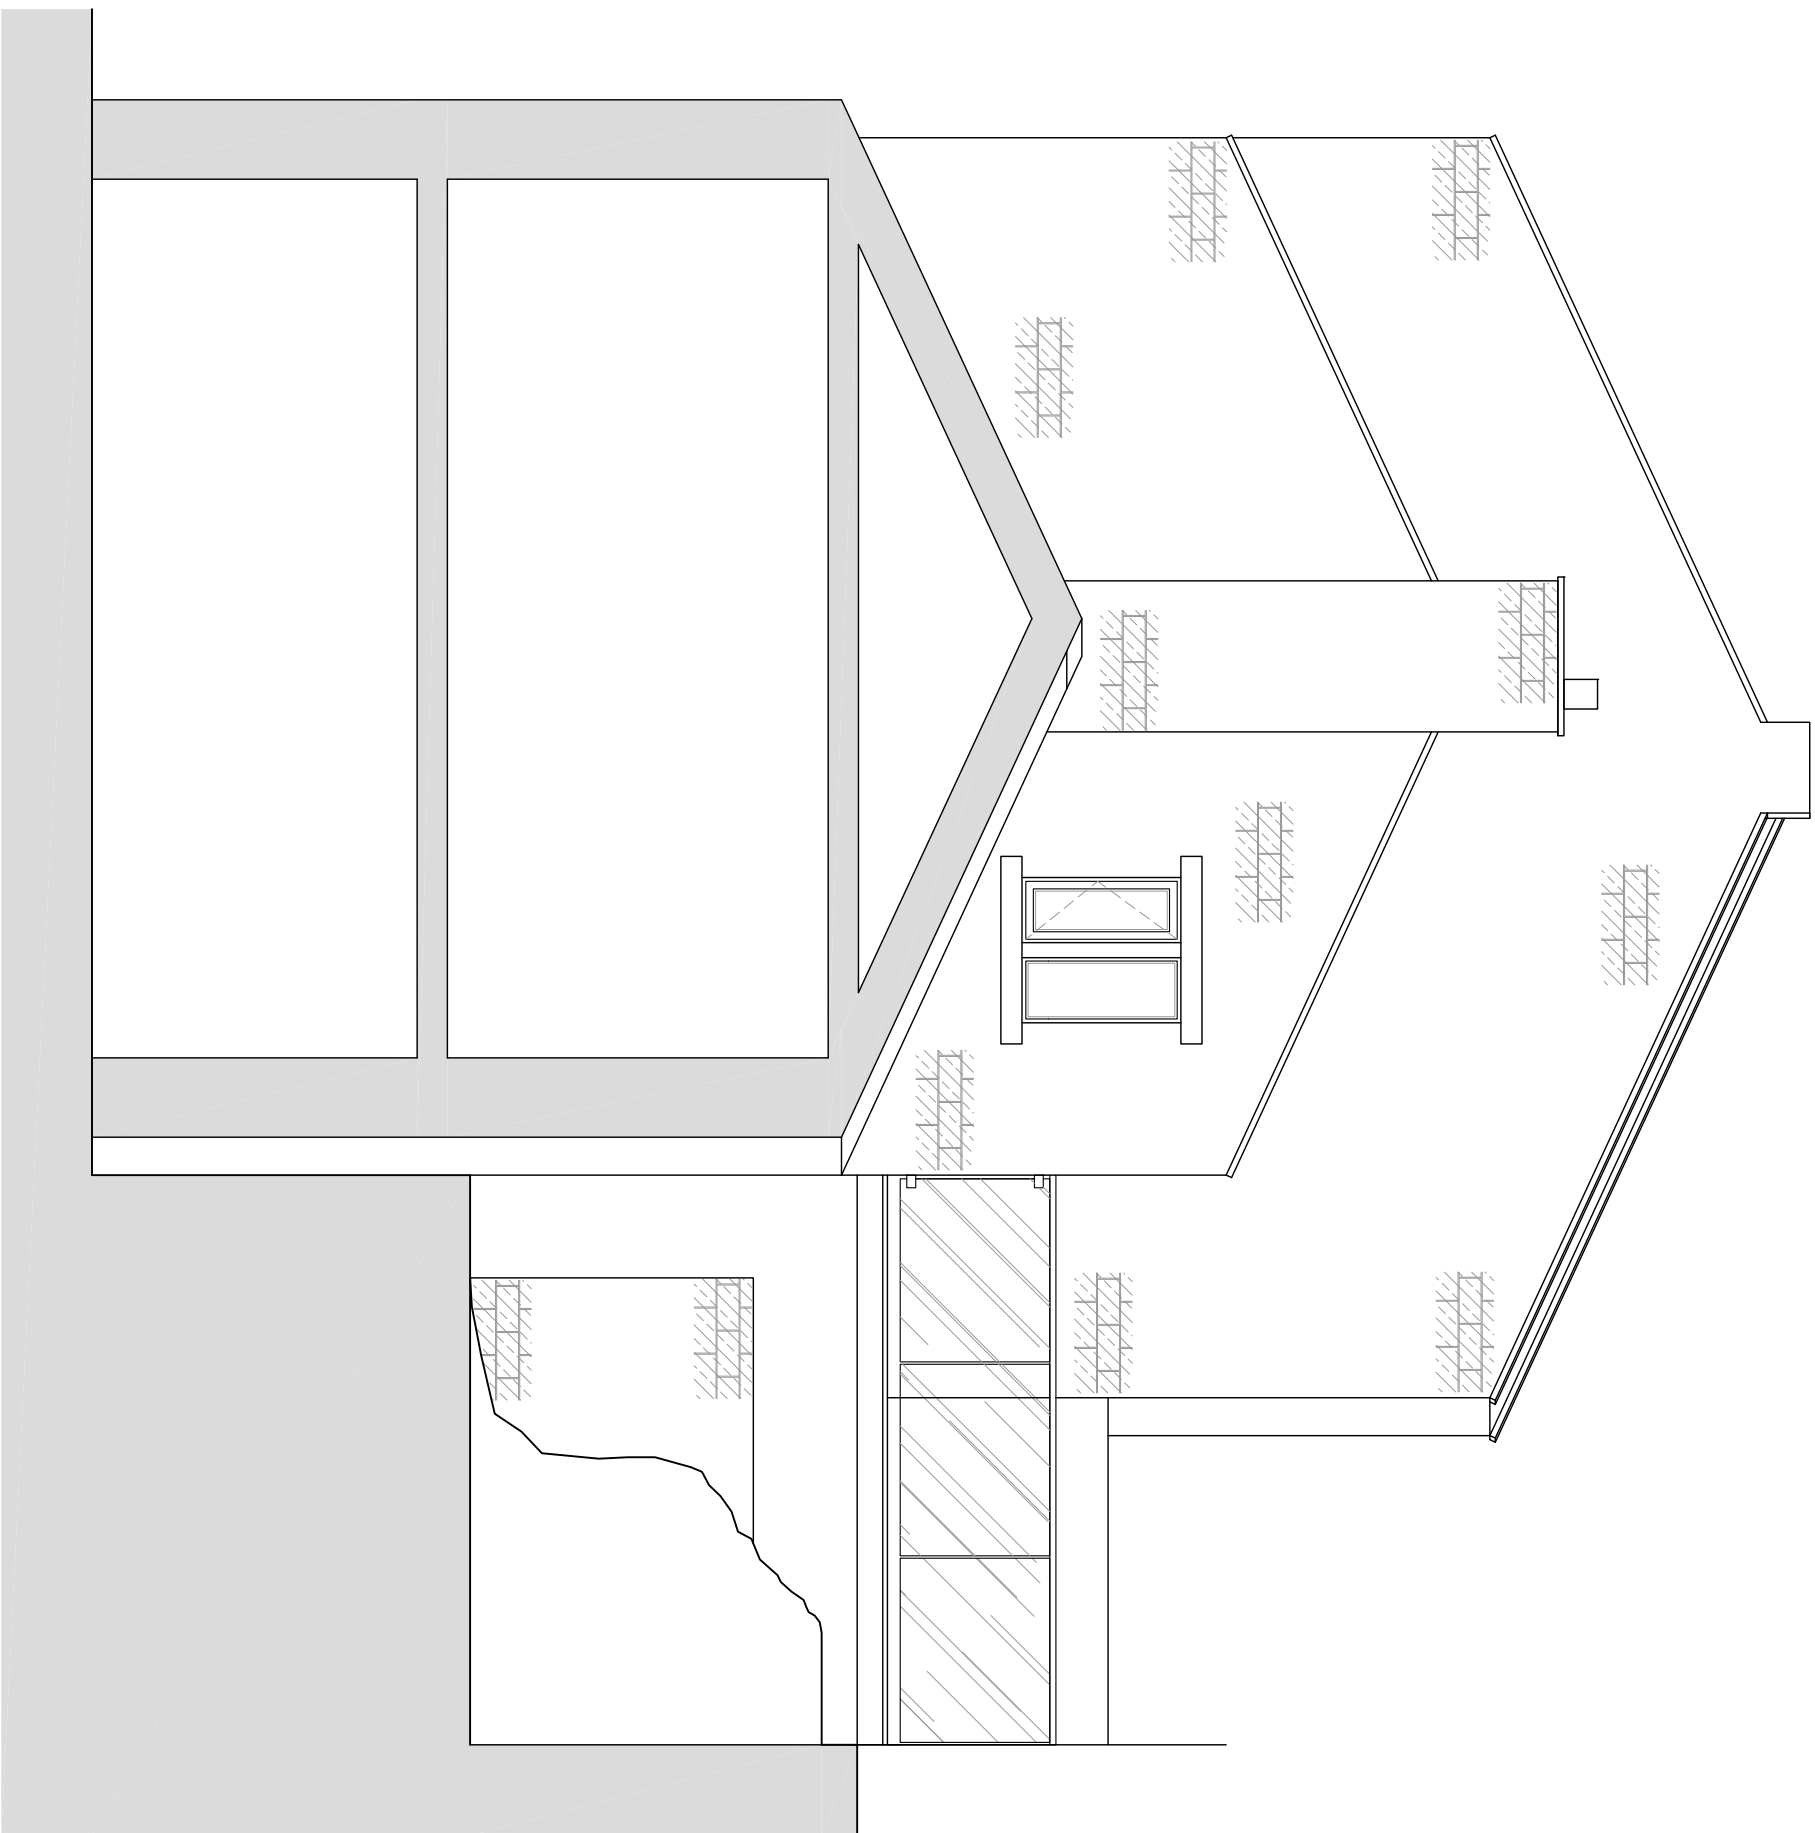

EXISTING SOUTH WEST FACING ELEVATION/SECTION
SCALE 1:50

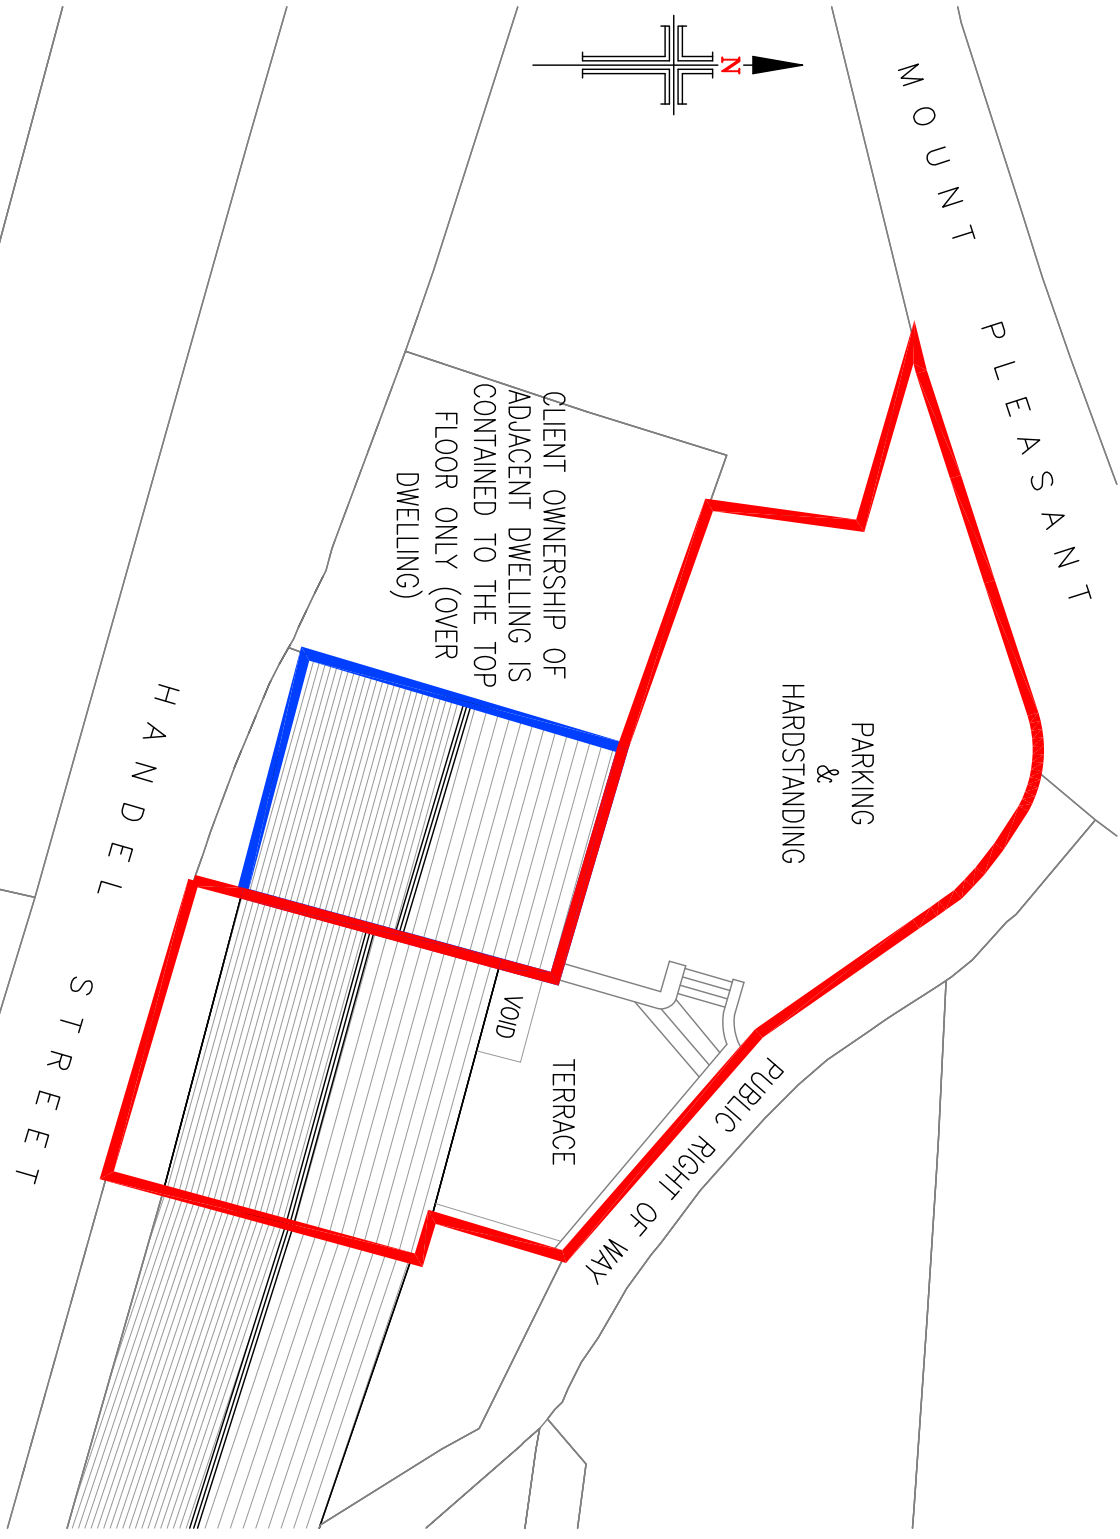

EXISTING SITE PLAN
SCALE 1:200

- NOTES**
- No dimensions to be scaled. IF IN DOUBT ASK.
 - All dimensions must be checked and verified on site by the Contractor prior to the commencement of works and Hinchliffe Architecture & Design Ltd. to be notified of any discrepancies.
 - The copyright of these drawings remains the property of Hinchliffe Architecture & Design Ltd. They must not be reproduced in any way without prior written consent from the originator (Hinchliffe Architecture & Design Ltd.)

EXISTING MATERIALS

- MASONRY – NATURAL COURSED STONE
- ROOF TILES – STONE SLATES
- DOORS – TIMBER
- WINDOWS – TIMBER
- RAINWATER GOODS – BLACK PVCu
- FASCIA'S – TIMBER



THANK YOU NHS

Status	Rev.	Date	Description
PLANNING			
Client			
MR. M. HAMILTON			
Project			
88 HANDEL STREET GOLCAR HUDDERSFIELD HD7 4AE			
Drawing Title			
EXISTING FLOOR PLANS, ELEVATIONS & SITE PLAN			
Scale (at A1)		Date	
AS SHOWN		22.01.2021	
Dwg. no.	007-21-PL01		Rev.



hinchliffe
ARCHITECTURE & DESIGN LTD
24 CHATELAIN ROAD
HUDDERSFIELD
HD7 4AE
01484 520 844
01484 520 845
www.hinchliffe-architecture.co.uk

INDUSTRIAL ESTATE
24 CHATELAIN ROAD
HUDDERSFIELD
HD7 4AE
01484 520 844
01484 520 845
www.hinchliffe-architecture.co.uk