




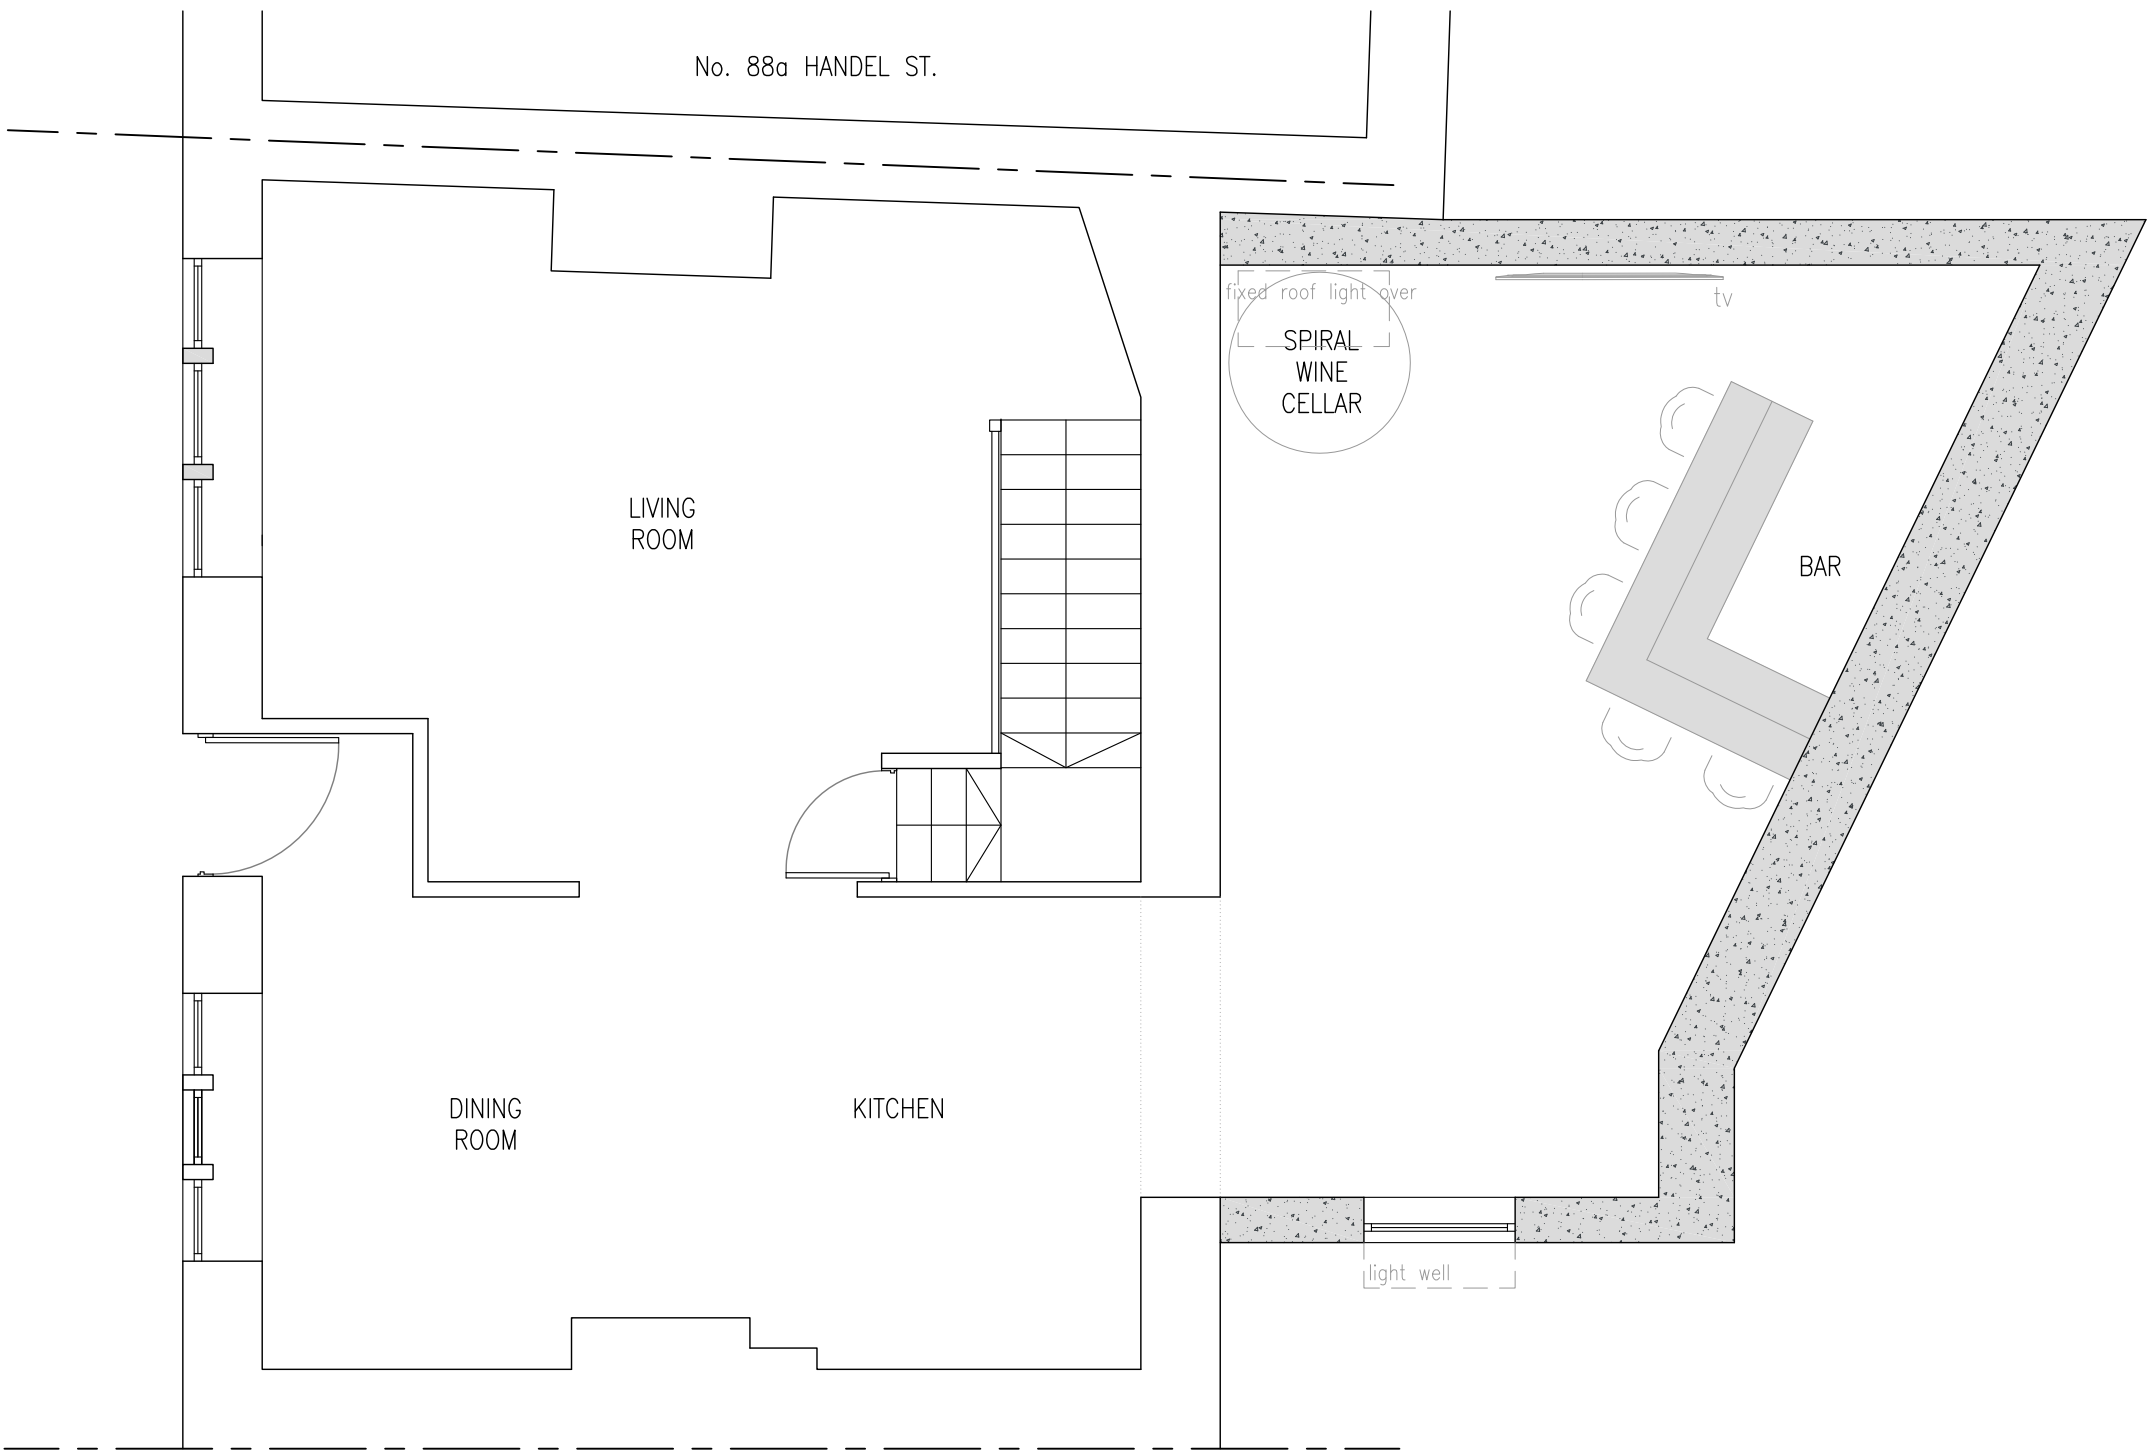


PROPOSED GROUND FLOOR PLAN
SCALE 1:50

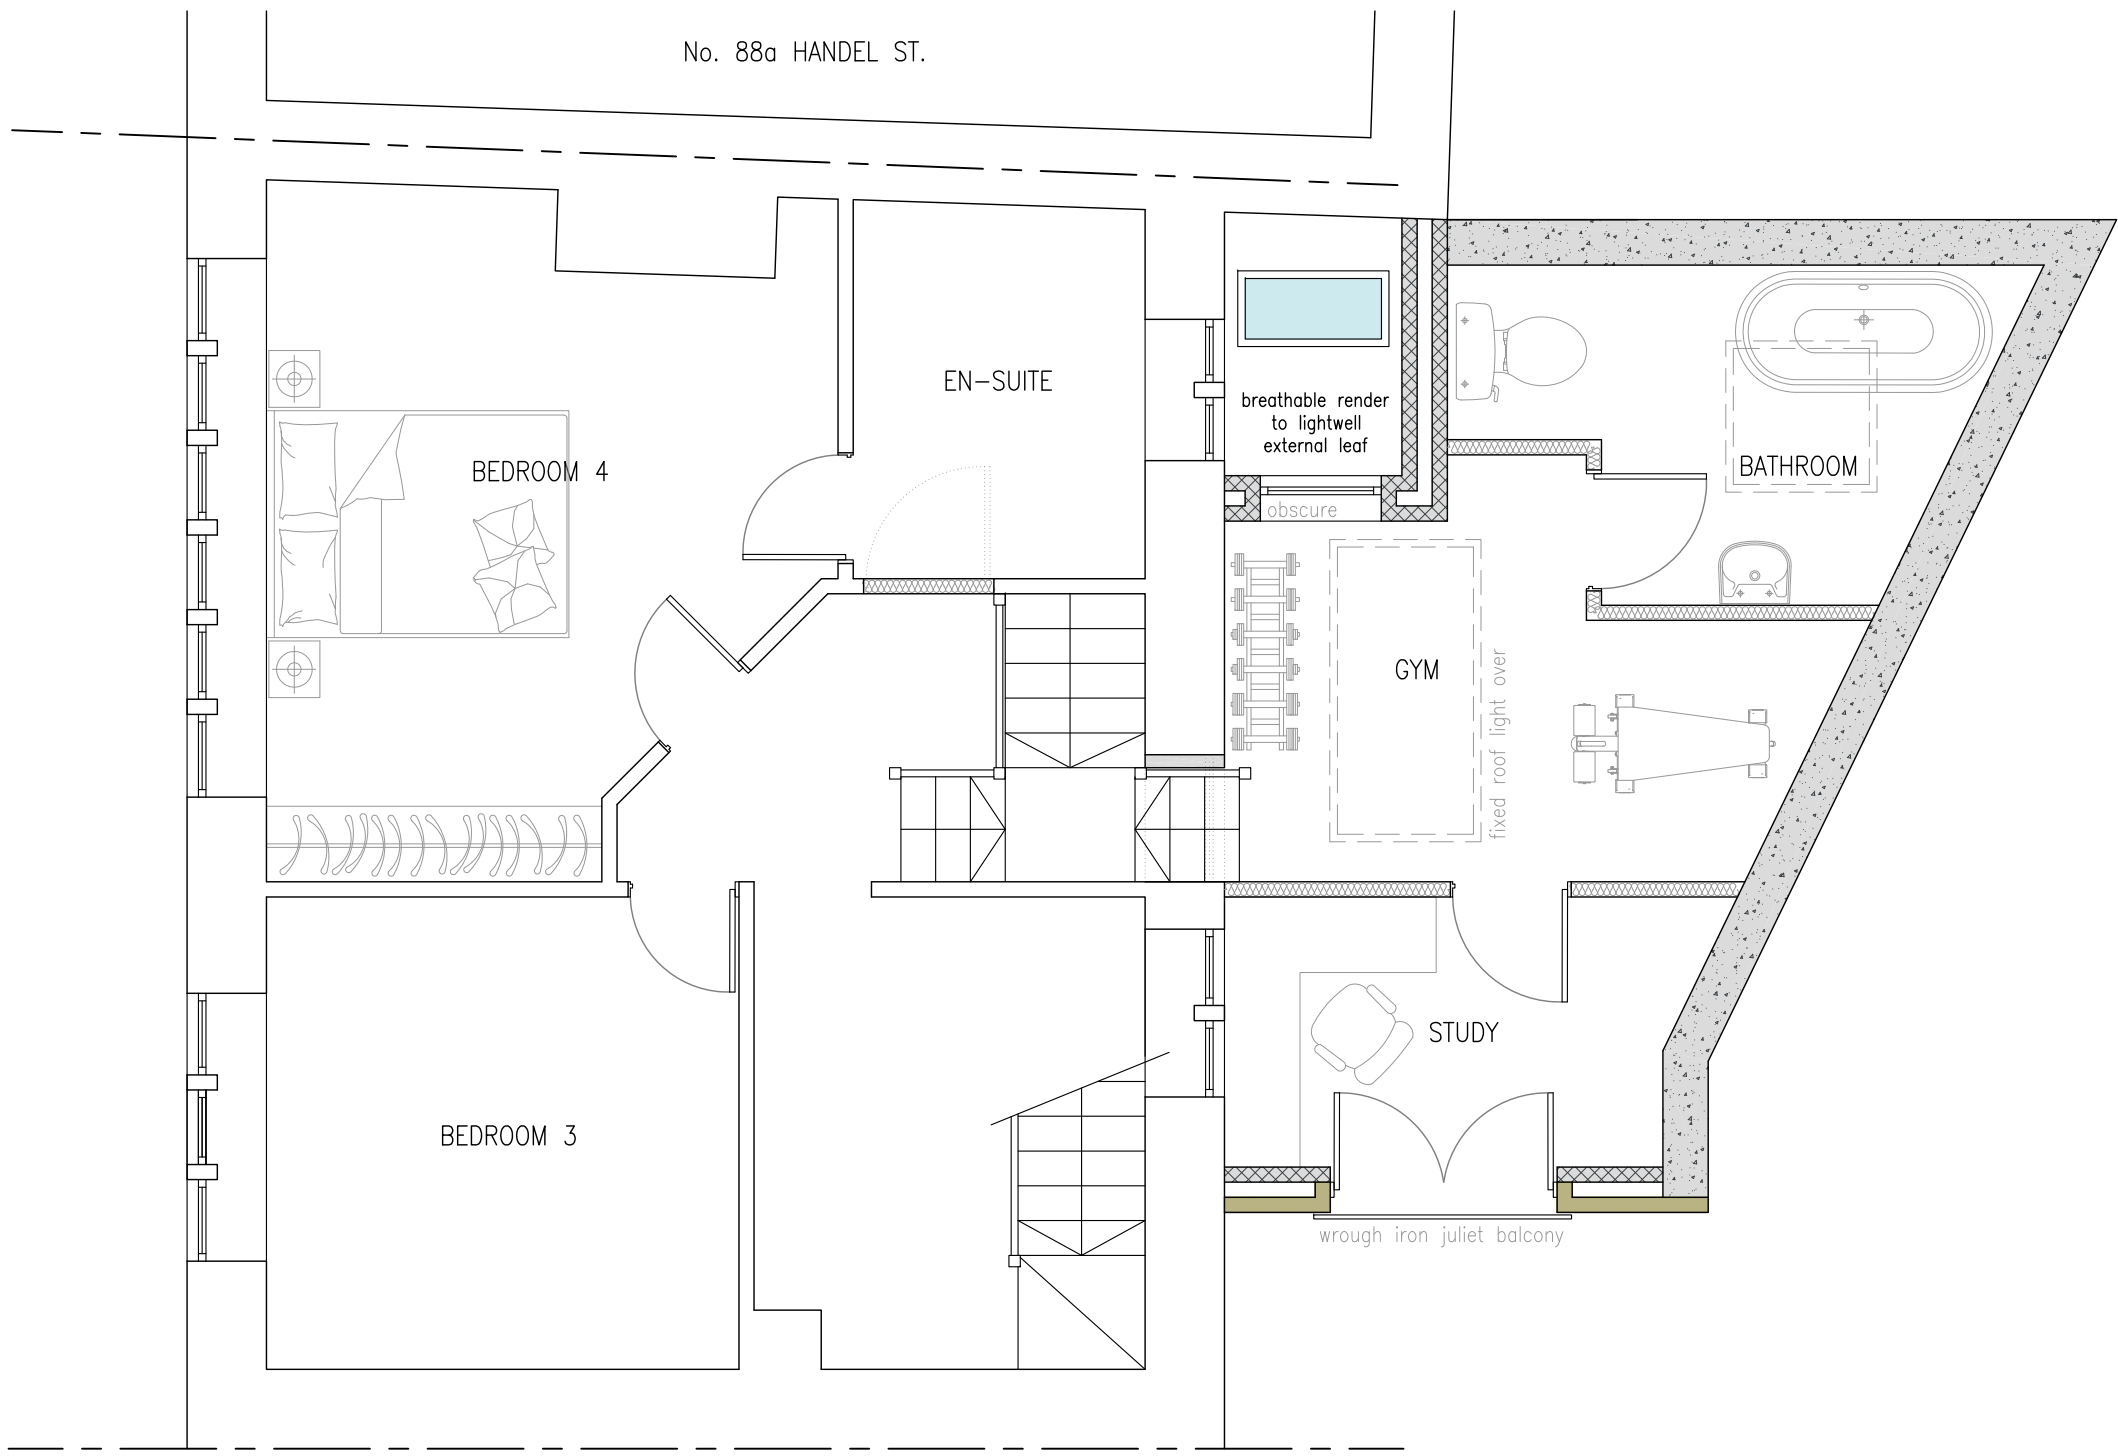

PROPOSED FIRST FLOOR PLAN
SCALE 1:50

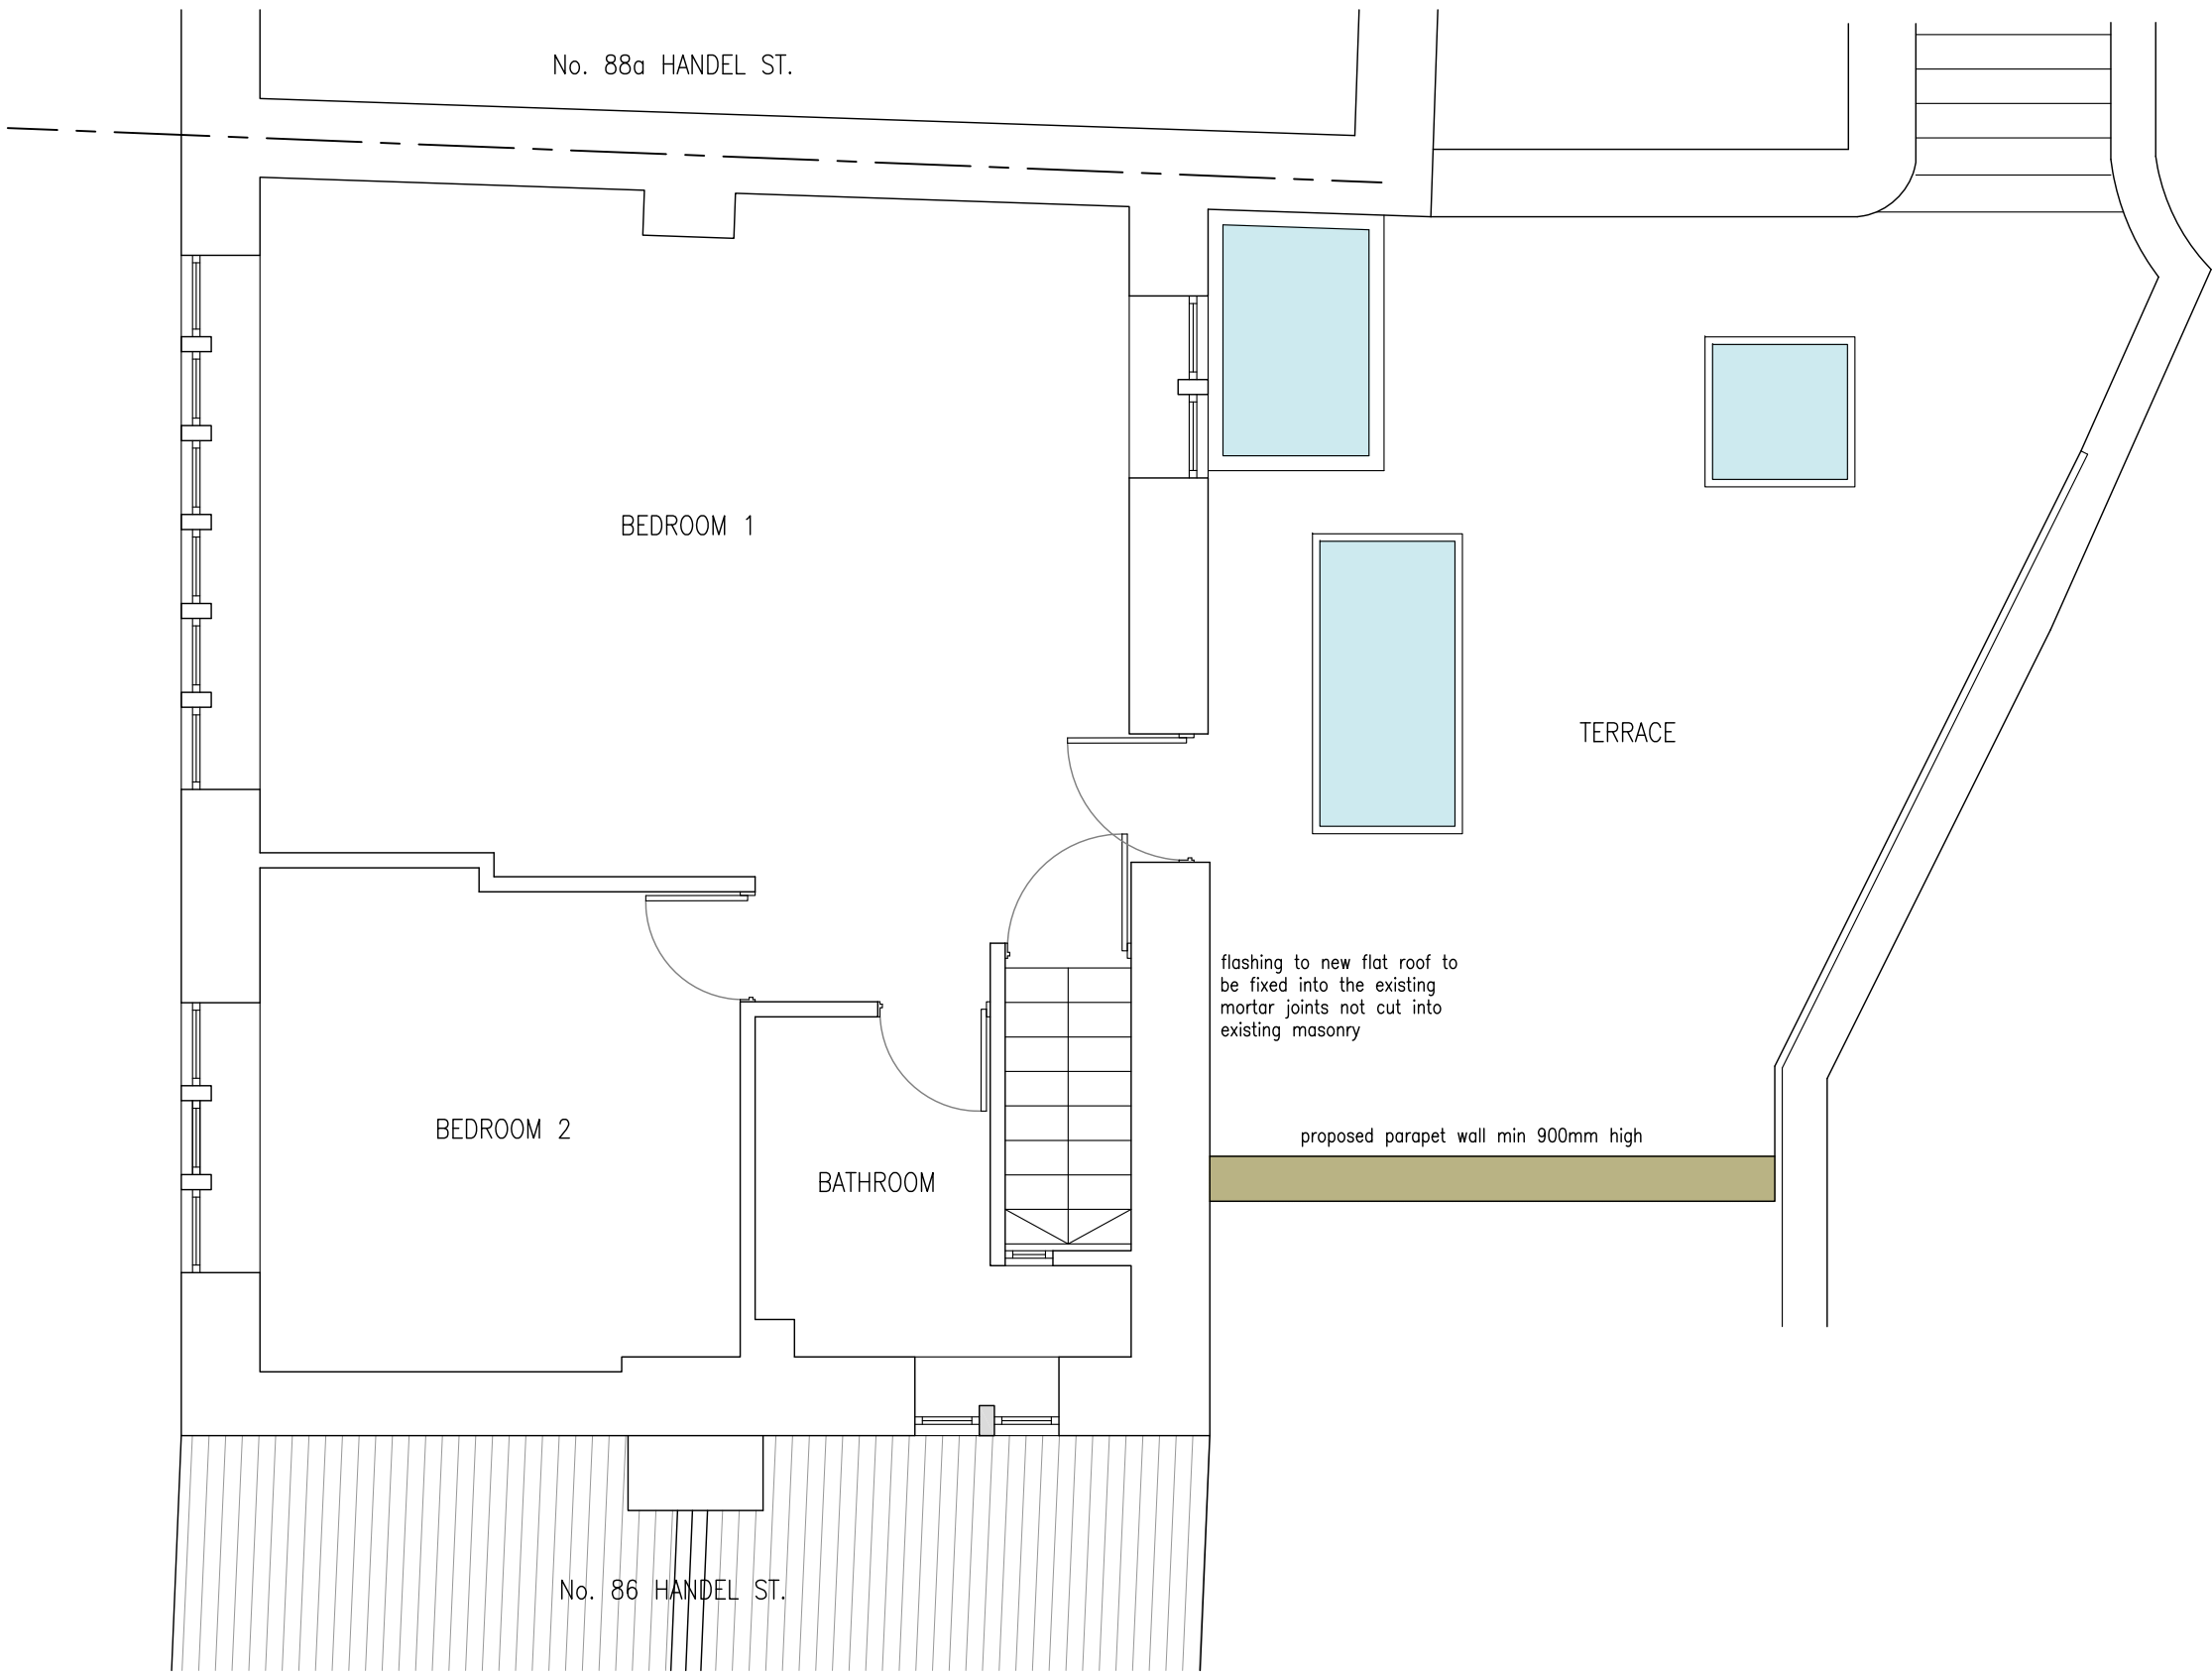

PROPOSED SECOND FLOOR PLAN
SCALE 1:50

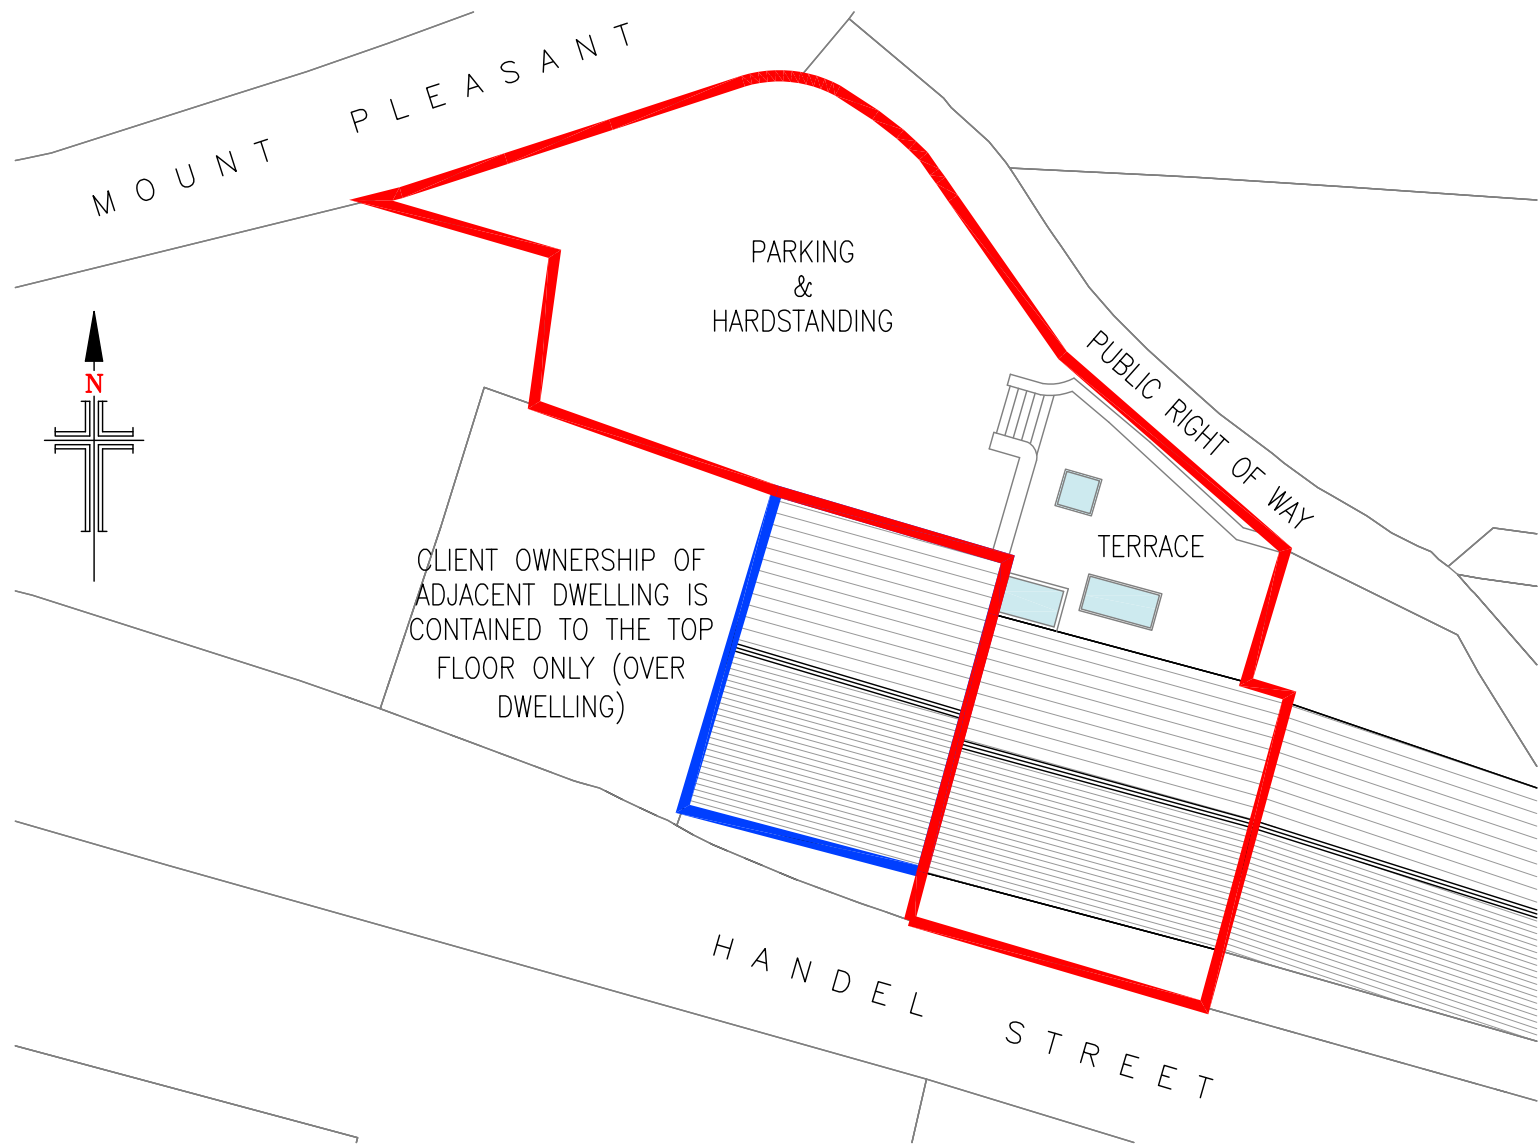

PROPOSED SITE PLAN
SCALE 1:200

- NOTES**
1. No dimensions to be scaled. IF IN DOUBT ASK.
 2. All dimensions must be checked and verified on site by the Contractor prior to the commencement of works and Hinchliffe Architecture & Design Ltd. to be notified of any discrepancies.
 3. The copyright of these drawings remains the property of Hinchliffe Architecture & Design Ltd. They must not be reproduced in any way without prior written consent from the originator (Hinchliffe Architecture & Design Ltd.)

B	16/02/21	AMENDMENTS FOLLOWING PLANNING OFFICER COMMENTS.
A	20/02/21	AMENDMENTS FOLLOWING CLIENT COMMENTS.
Rev.	Date	Description
Status		
PLANNING		
hinchliffe architecture & design Hinchliffe A&D 24 Carr View Road Heptonstall West Yorkshire HD9 1AQ 01921 907 142 01484 520 764 info@hinch-architecture.co.uk www.hinch-architecture.co.uk		
Client		
MR M. HAMILTON		
Project		
88 HANDEL STREET GOLCAR HUDDERSFIELD HD7 4AE		
Drawing Title		
PROPOSED FLOOR PLANS, ELEVATIONS & SITE PLAN		
Scale (at A1)		Date
AS SHOWN		22.01.2021
Drg. no.		Rev.
007-21-PL02		B

