



0m	Scale 1:50	4m
0m	Scale 1:100	8m
0m	Scale 1:200	16m
0m	Scale 1:500	40m
0m	Scale 1:1250	100m

(When to scale of original plan bar = 8cm)

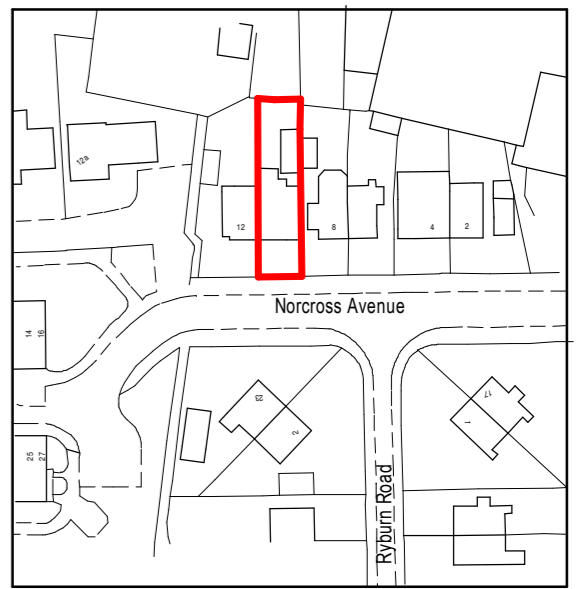

Location plan (1:1250)

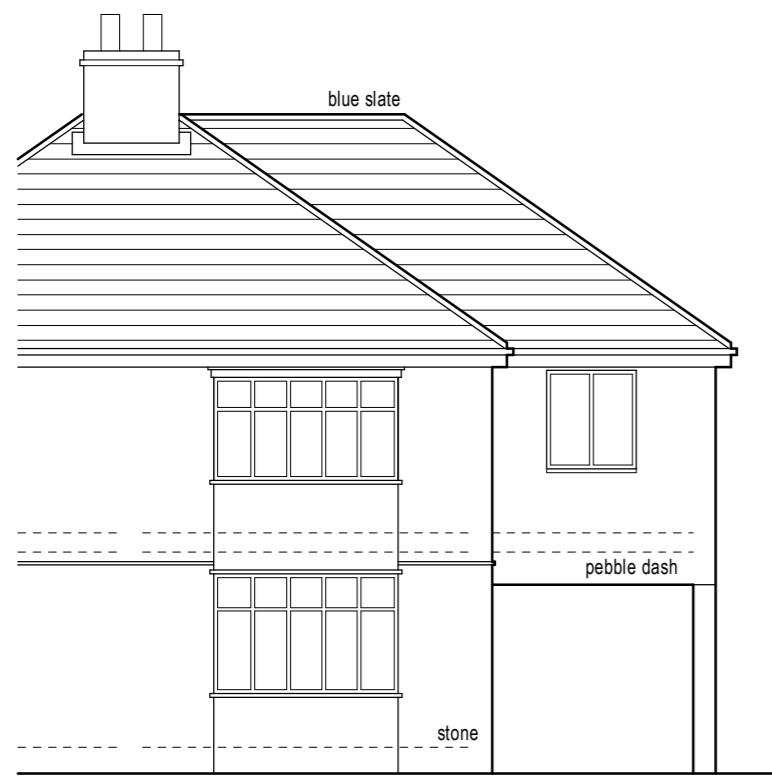


Existing front elevation (1:100)




Existing side elevation (1:100)




Existing rear elevation (1:100)

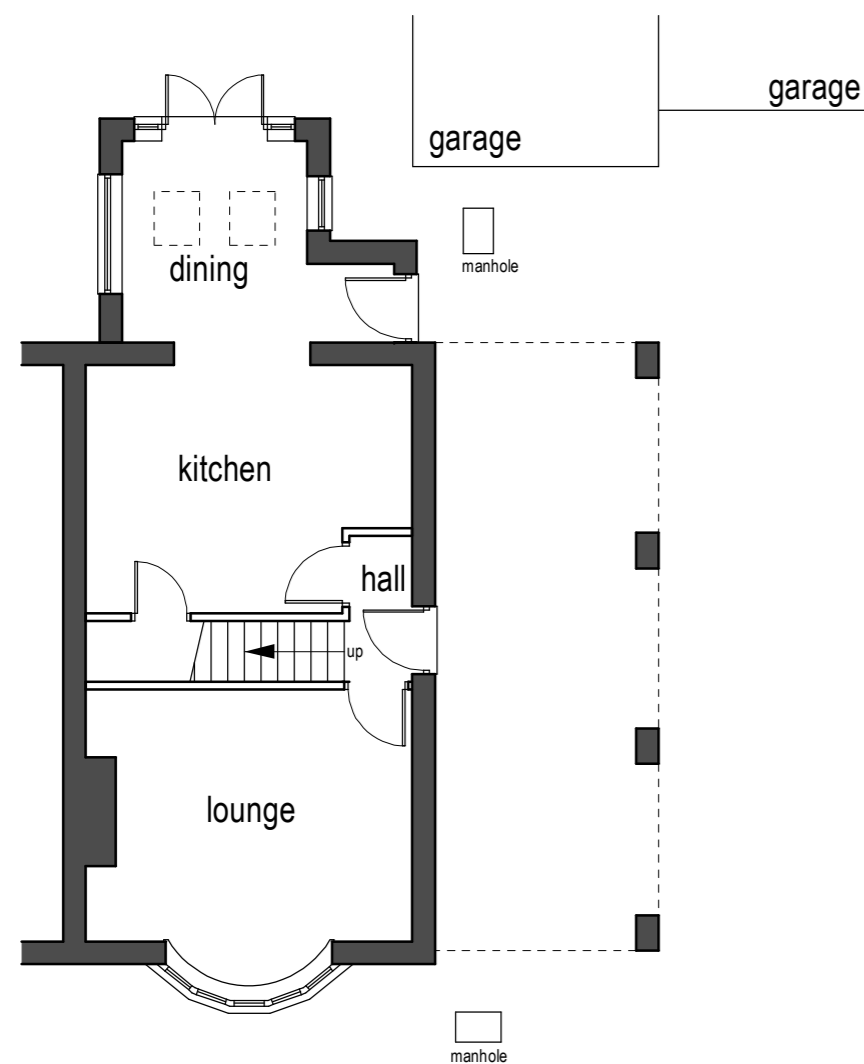

Existing ground floor layout (1:100)

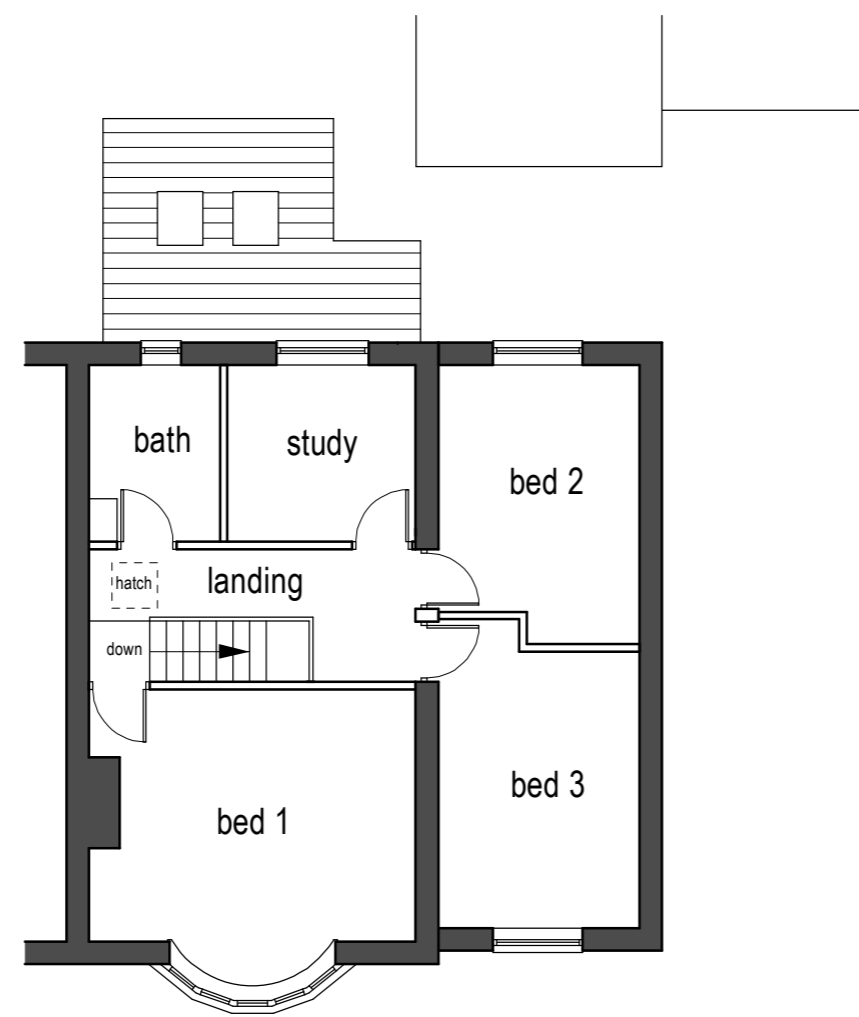

Existing first floor layout (1:100)

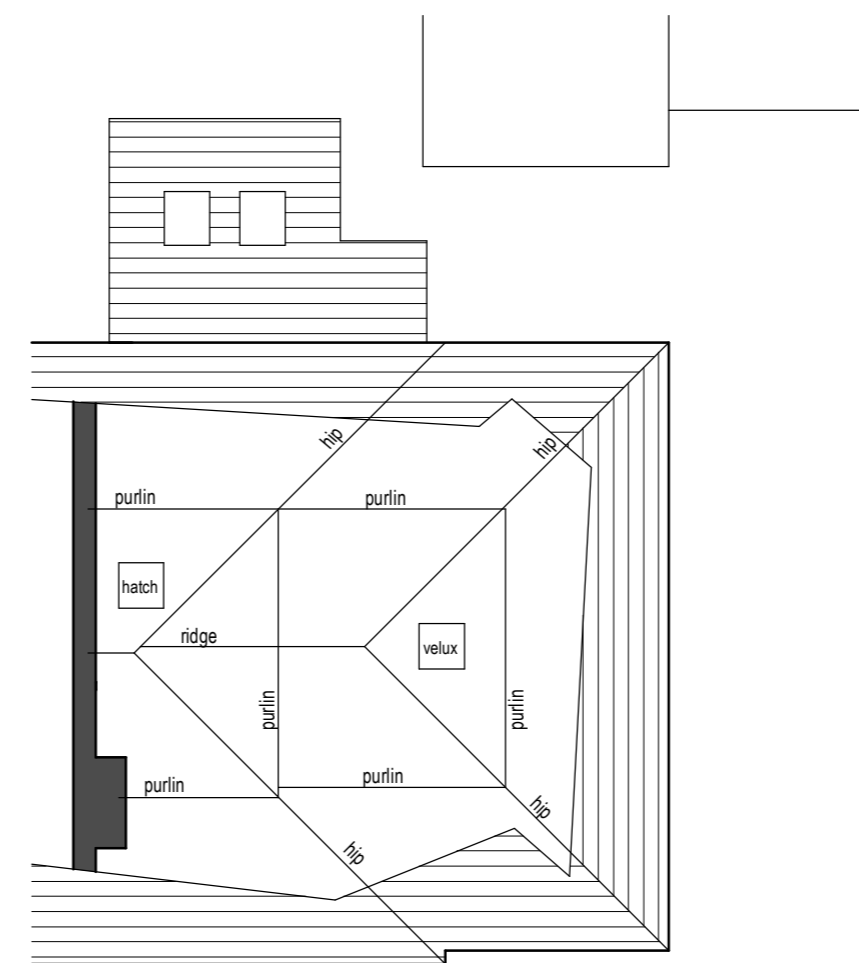

Existing loft layout (1:100)



Colne Valley Design  
8 Meadow lane  
Slaiithwaite  
Huddersfield HD7 5EX

Tel: 01484 842097  
Mobile: 07867 803312  
E-mail: mitchell@sbhomes.co.uk

Proprietor: S.A. Mitchell (ACIOB)

Project  
Proposed infill extension and loft conversion.

For  
Mr J Johnson.

Address  
10 Norcross Avenue  
Oakes  
HD3 4FP.

Title  
Existing layouts and elevations.

Job No. 21 J 07.	Drawing number 01.	Date Feb 2021.
---------------------	-----------------------	-------------------