
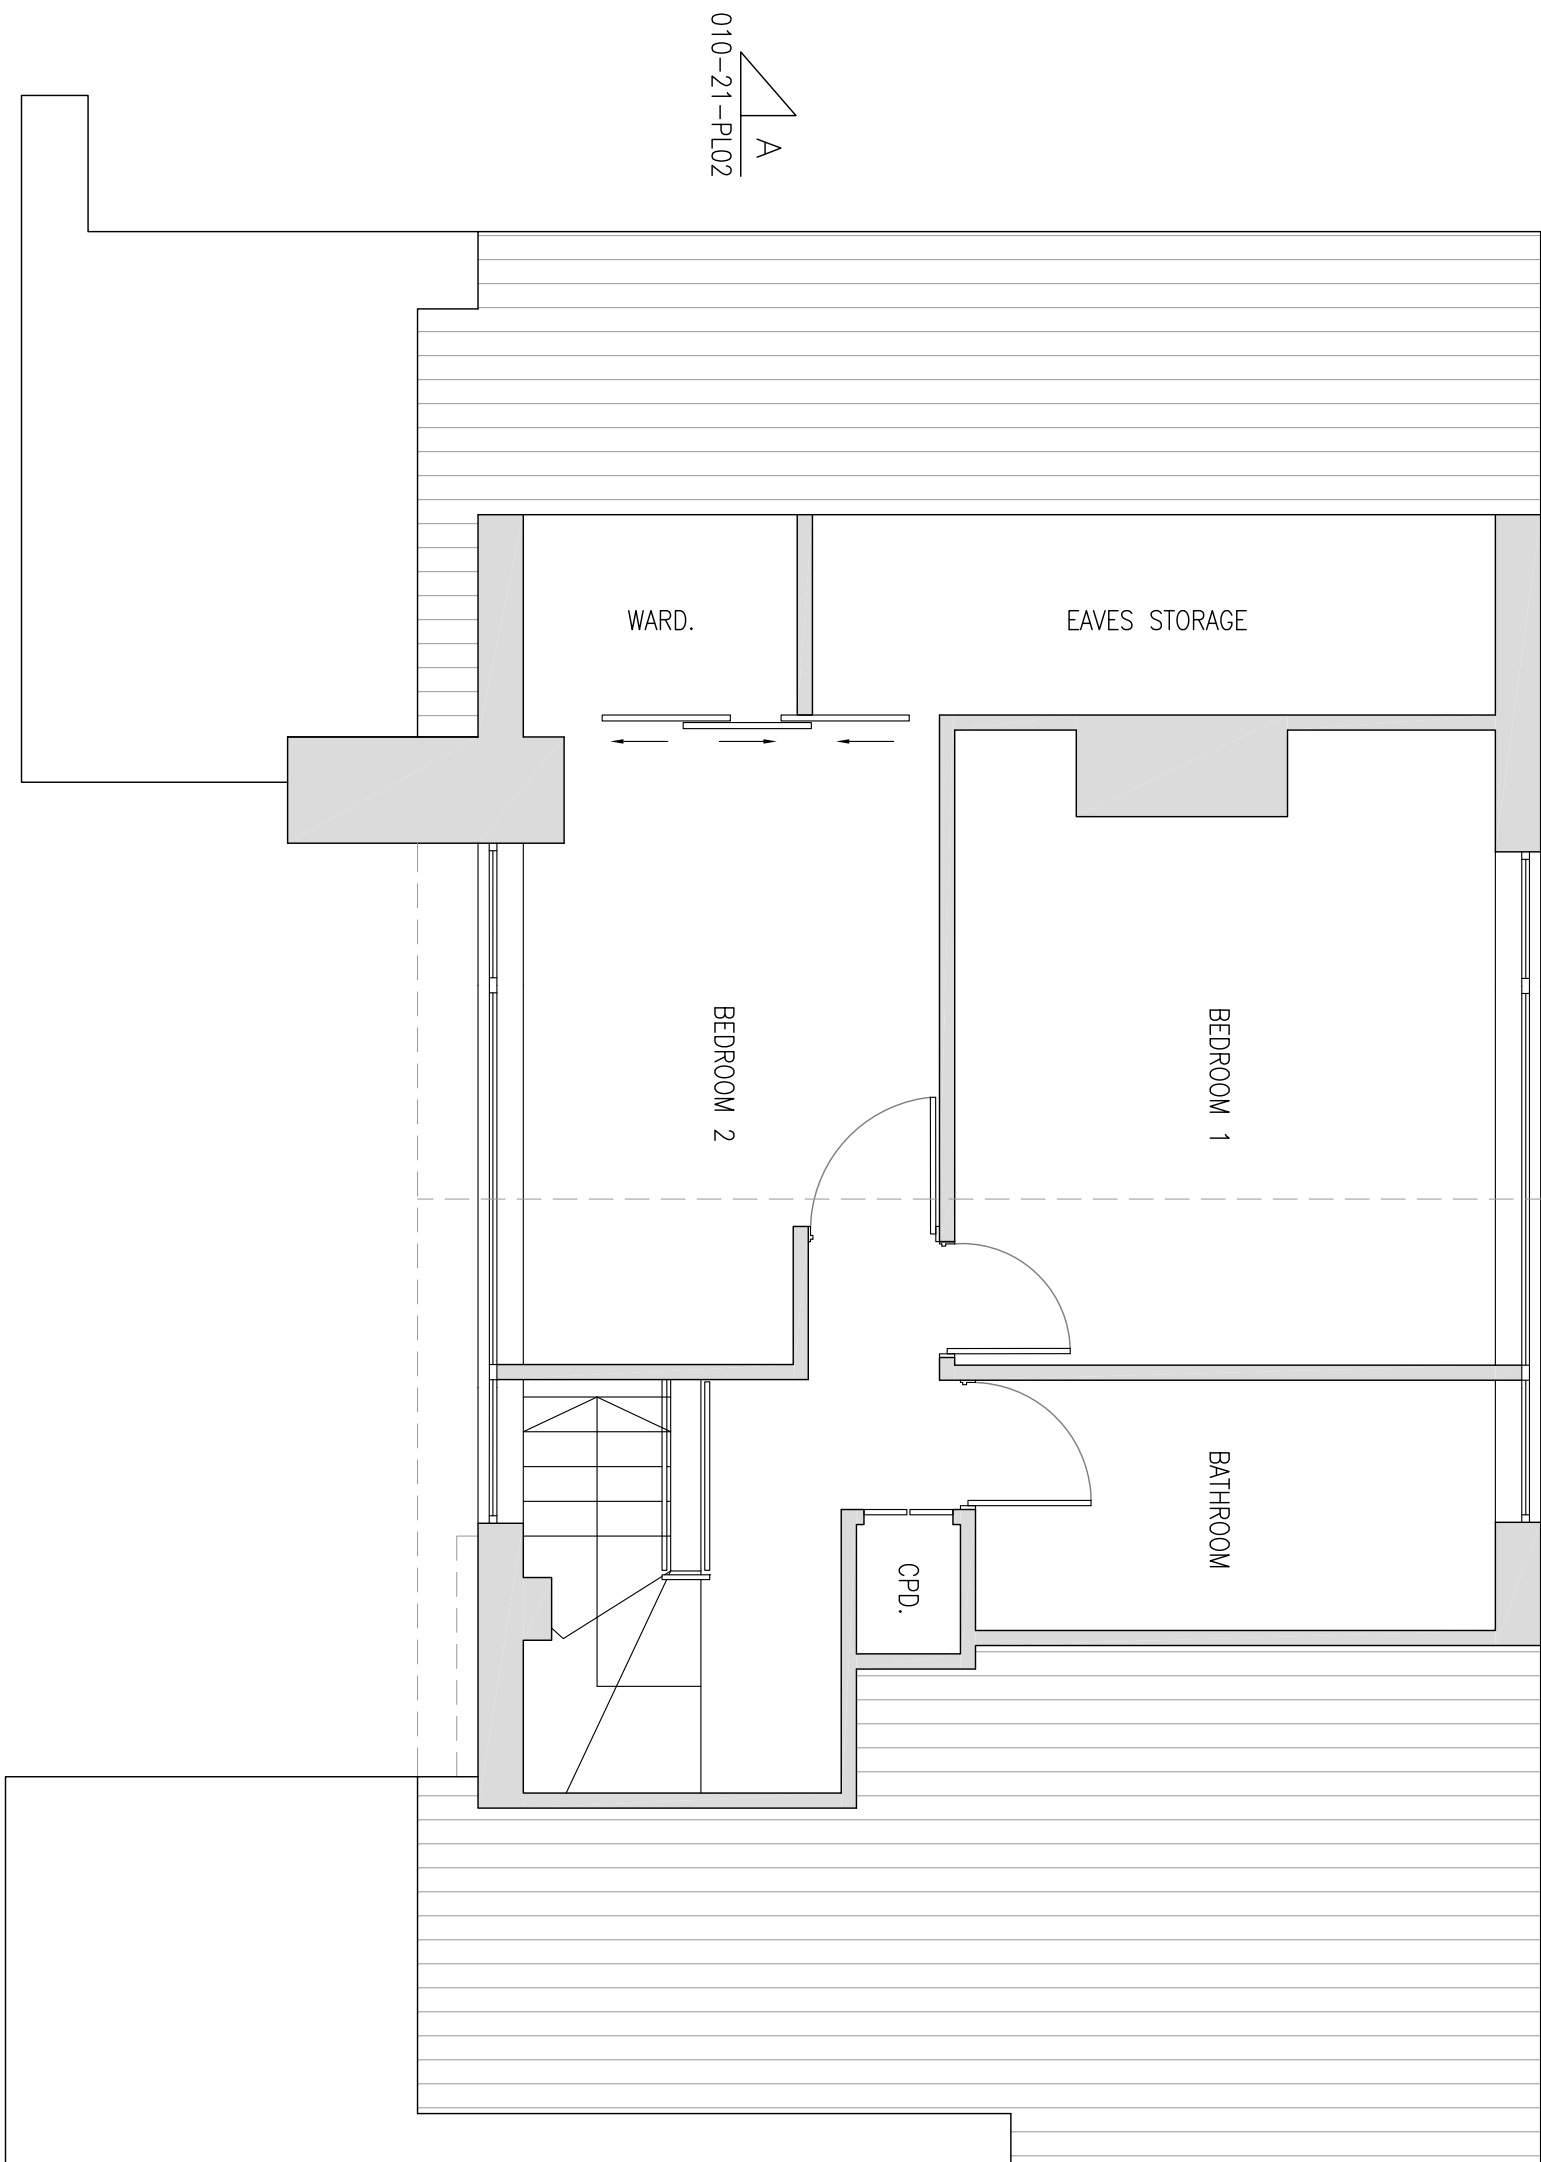


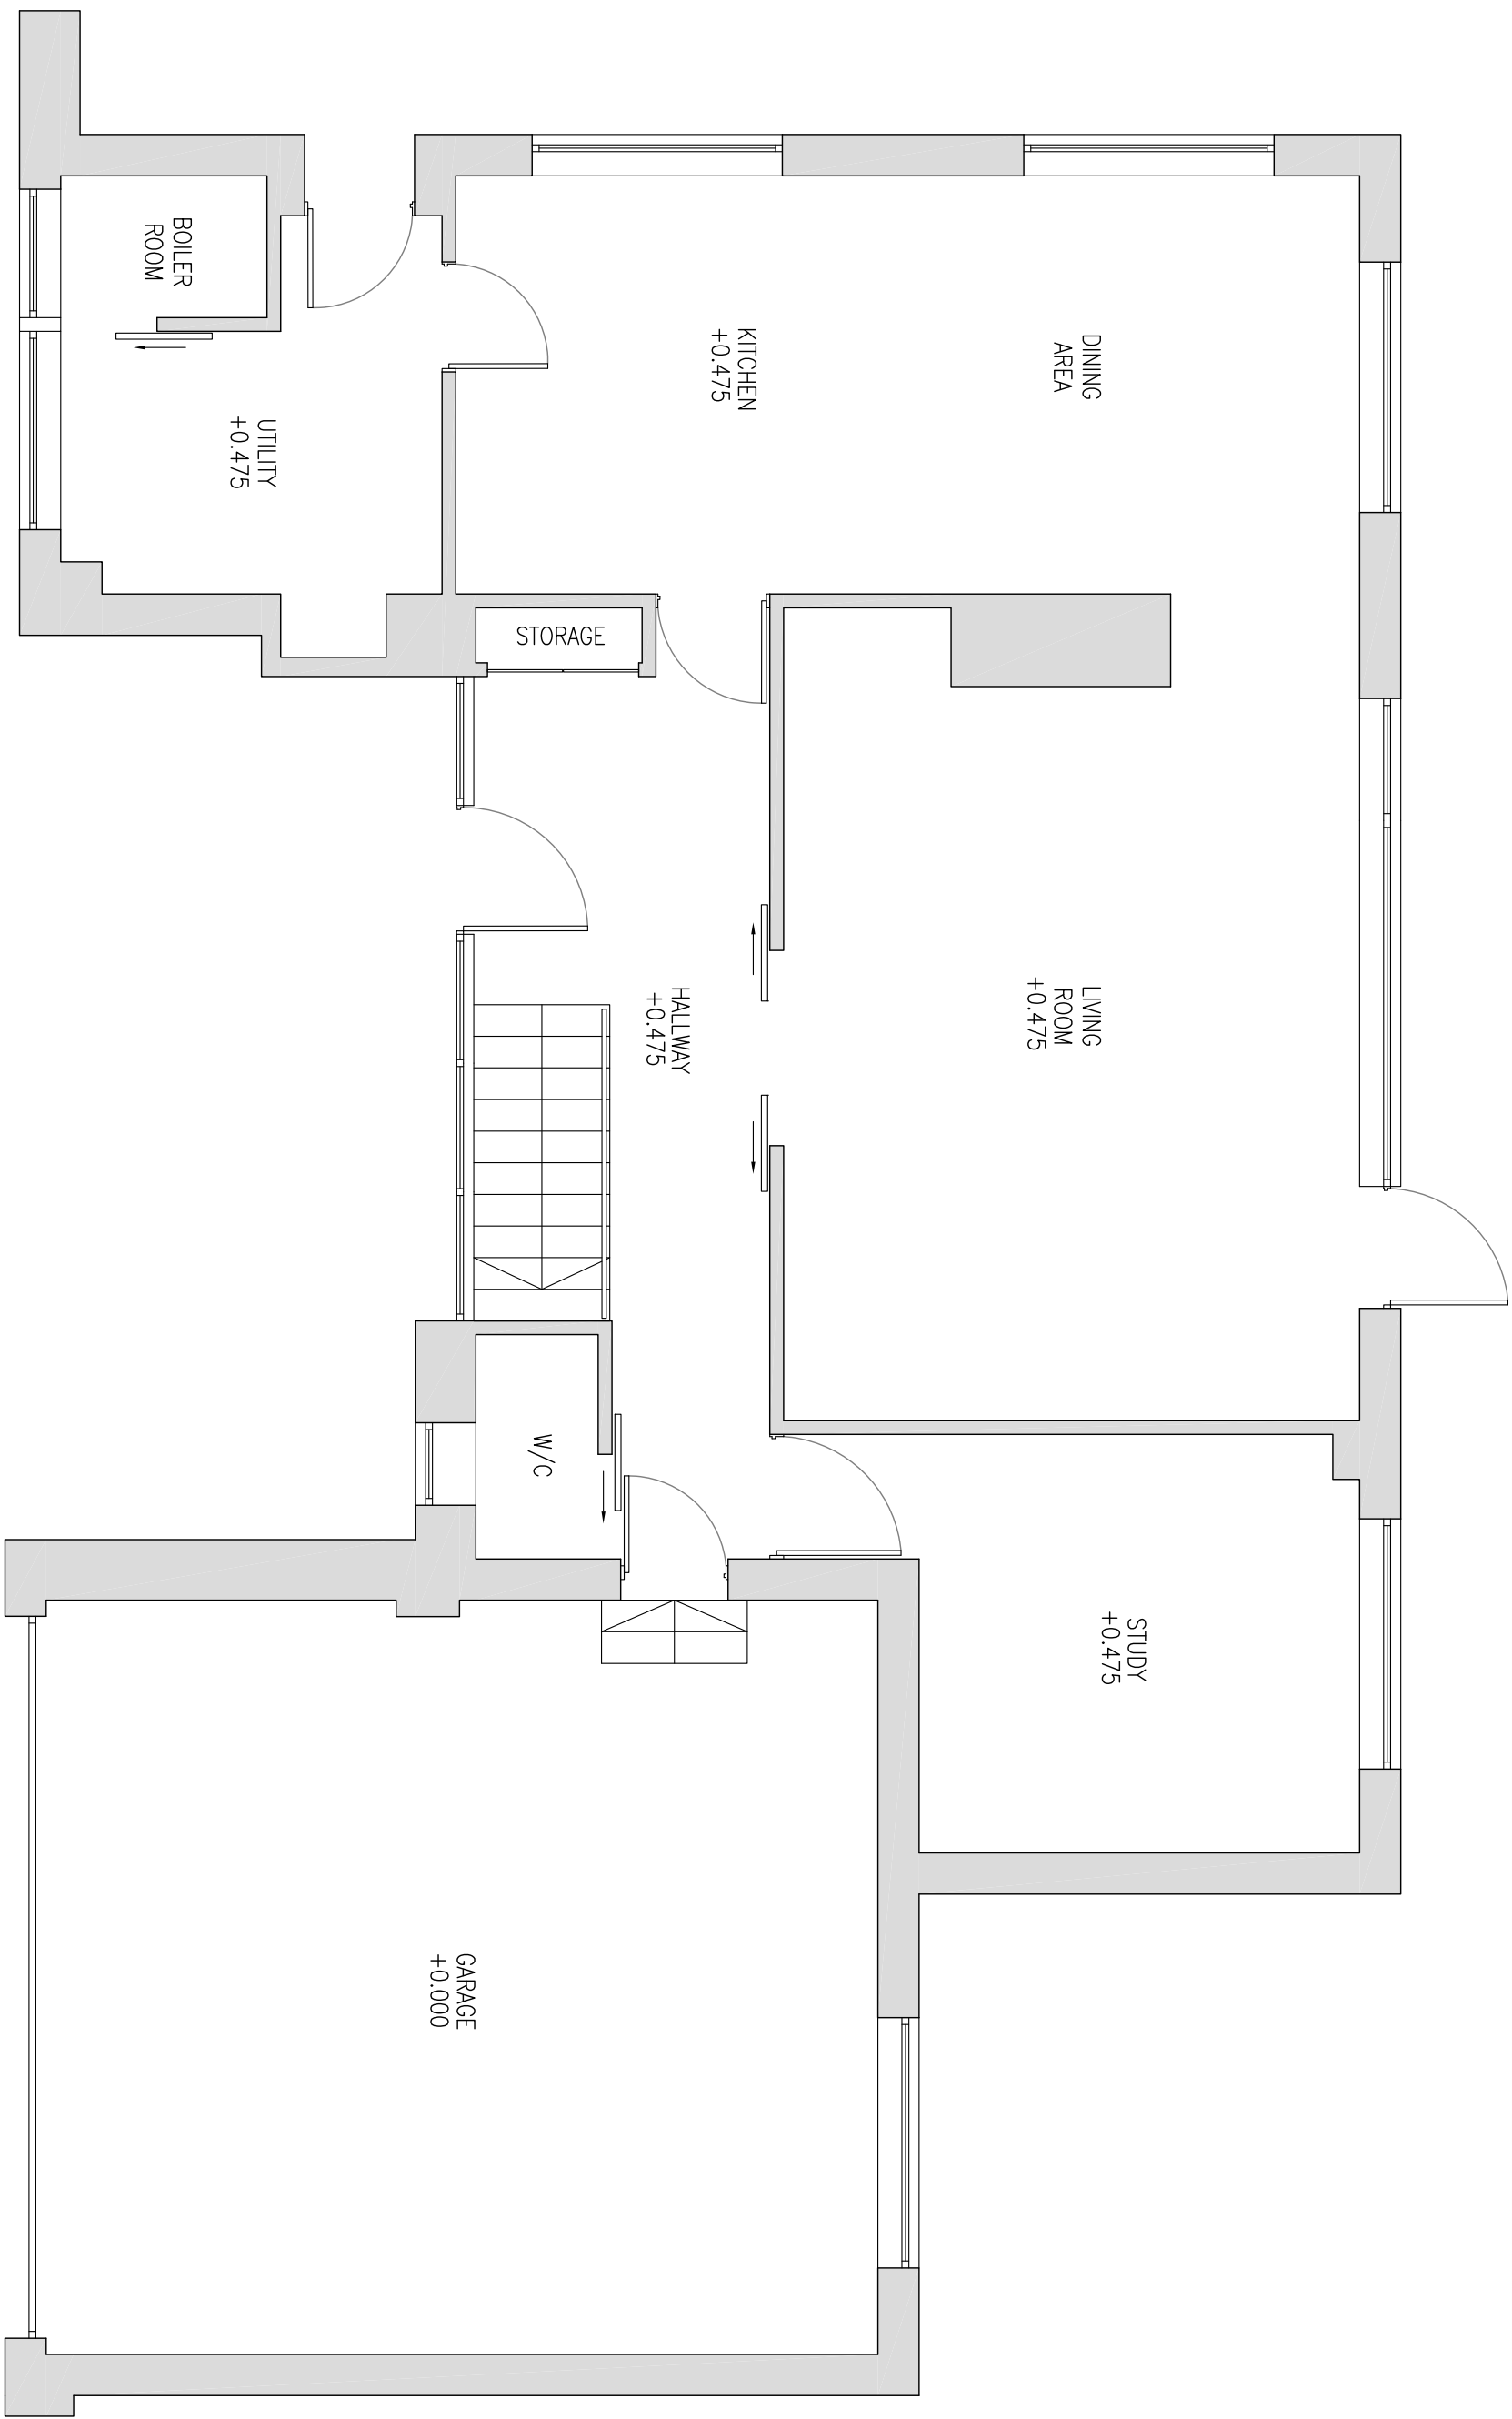

- NOTES
1. No dimensions to be scaled.
IF IN DOUBT ASK.


2. All dimensions must be checked and verified on site by the Contractor prior to the commencement of works and Hinchliffe Architecture & Design Ltd. to be notified of any discrepancies.

3. The copyright of these drawings remains the property of Hinchliffe Architecture & Design Ltd. They must not be reproduced in any way without prior written consent from the originator (Hinchliffe Architecture & Design Ltd.)

EXISTING GROUND FLOOR PLAN
SCALE 1:50

EXISTING FIRST FLOOR PLAN
SCALE 1:50

EXISTING MATERIALS	
• WALLS	– RANDOM COURSED NATURAL STONE,
• ROOF TILES	– BRICK & TIMBER CLADDING
• DOORS	– CLAY TILES
• WINDOWS	– TIMBER
• RAINWATER GOODS	– WHITE TIMBER
• FASCIA'S	– ORANGE CAST IRON
	– WHITE TIMBER

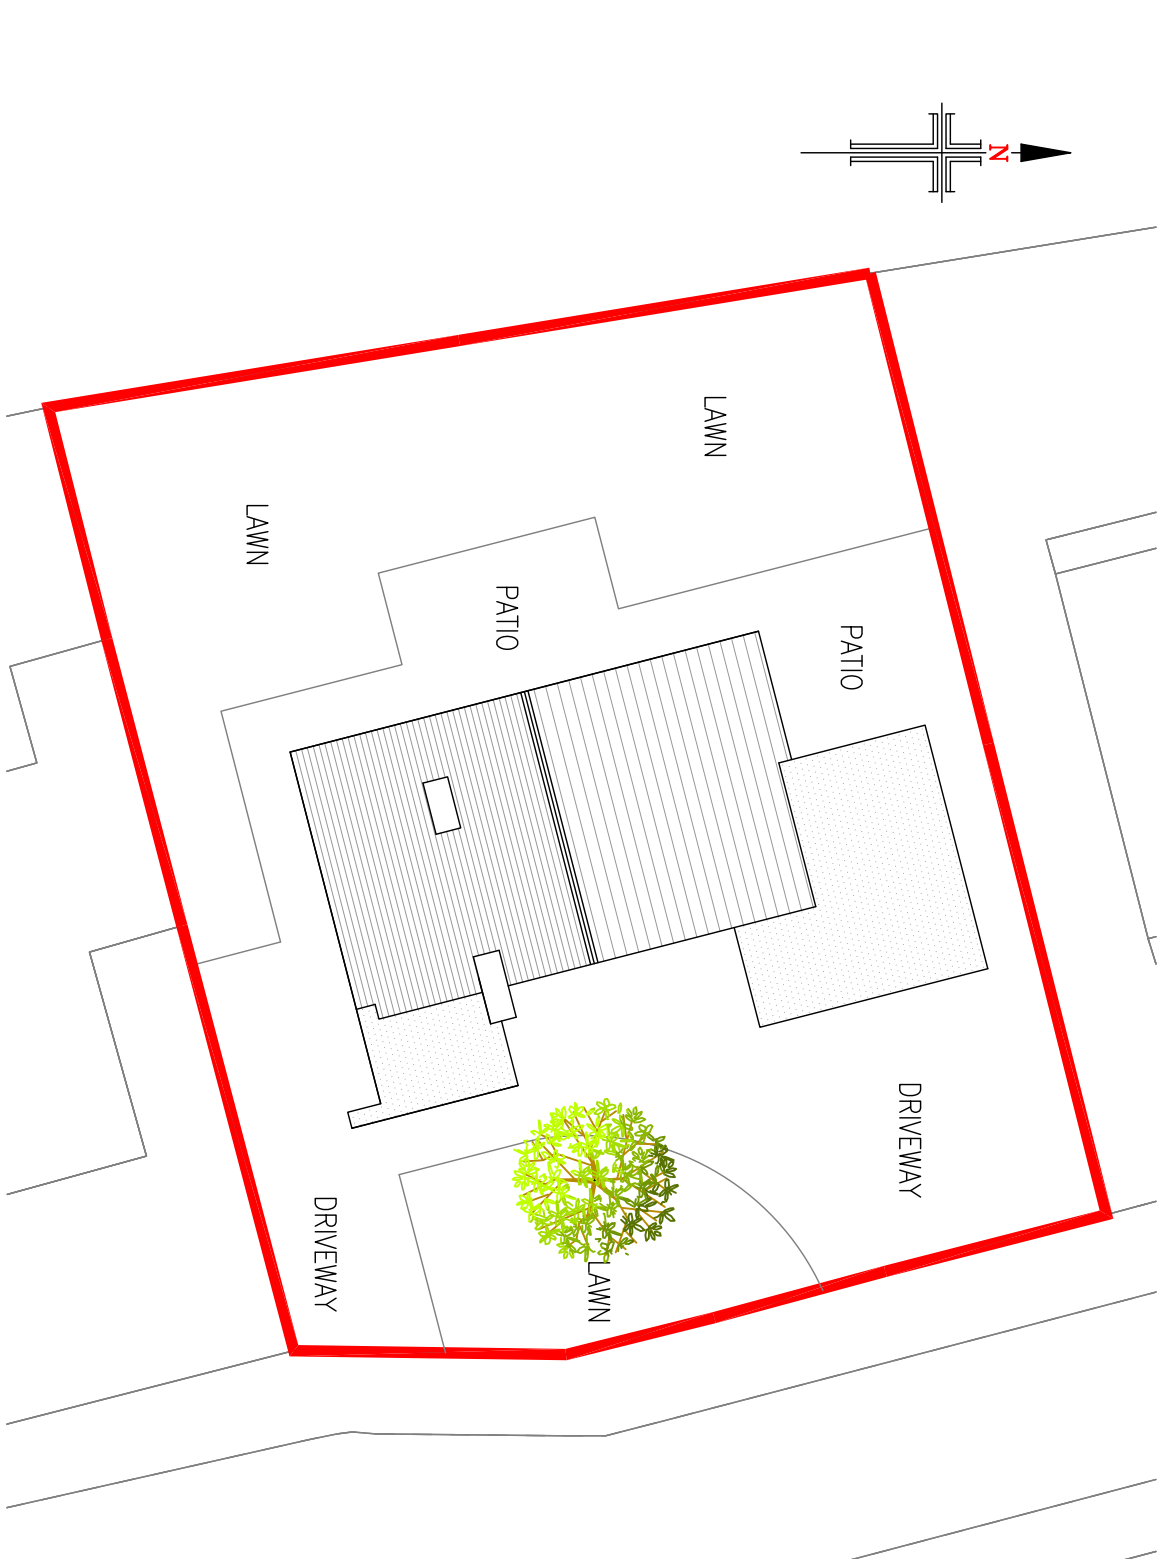

EXISTING SITE PLAN
SCALE 1:200



Rev.		Description	
Status	Date	PLANNING	
Client			
MR A. WARD			
Project			
15 FAR VIEW CRESCENT ALMONDBURY HUDDERSFIELD HD5 8ER			
Drawing Title			
EXISTING FLOOR PLANS & SITE PLAN			
Scale (at A1)		Date	
AS SHOWN		28.01.2021	
Dwg. no.		Rev.	
010-21-PLO1			

	
150th Year & design	150th Year 24 City View Road Huddersfield HD5 8ER HD5 8ER
02020 007 812 01484 020 844 01484 020 845 www.hinchiffe-architects.co.uk	

**hinchliffe**
ARCHITECTURE & DESIGN LTD
24 CHURCH LANE
HUDDERSFIELD
HD5 8ER

01484 529 846
01484 529 846
www.hinchliffe-architecture.co.uk
H051021001