



NOTES

- 1. No dimensions to be scaled.
IF IN DOUBT ASK.
- 2. All dimensions must be checked and verified on site by the Contractor prior to the commencement of works and Hinchliffe Architecture & Design Ltd. to be notified of any discrepancies.
- 3. The copyright of these drawings remains the property of Hinchliffe Architecture & Design Ltd. They must not be reproduced in any way without prior written consent from the originator (Hinchliffe Architecture & Design Ltd.)

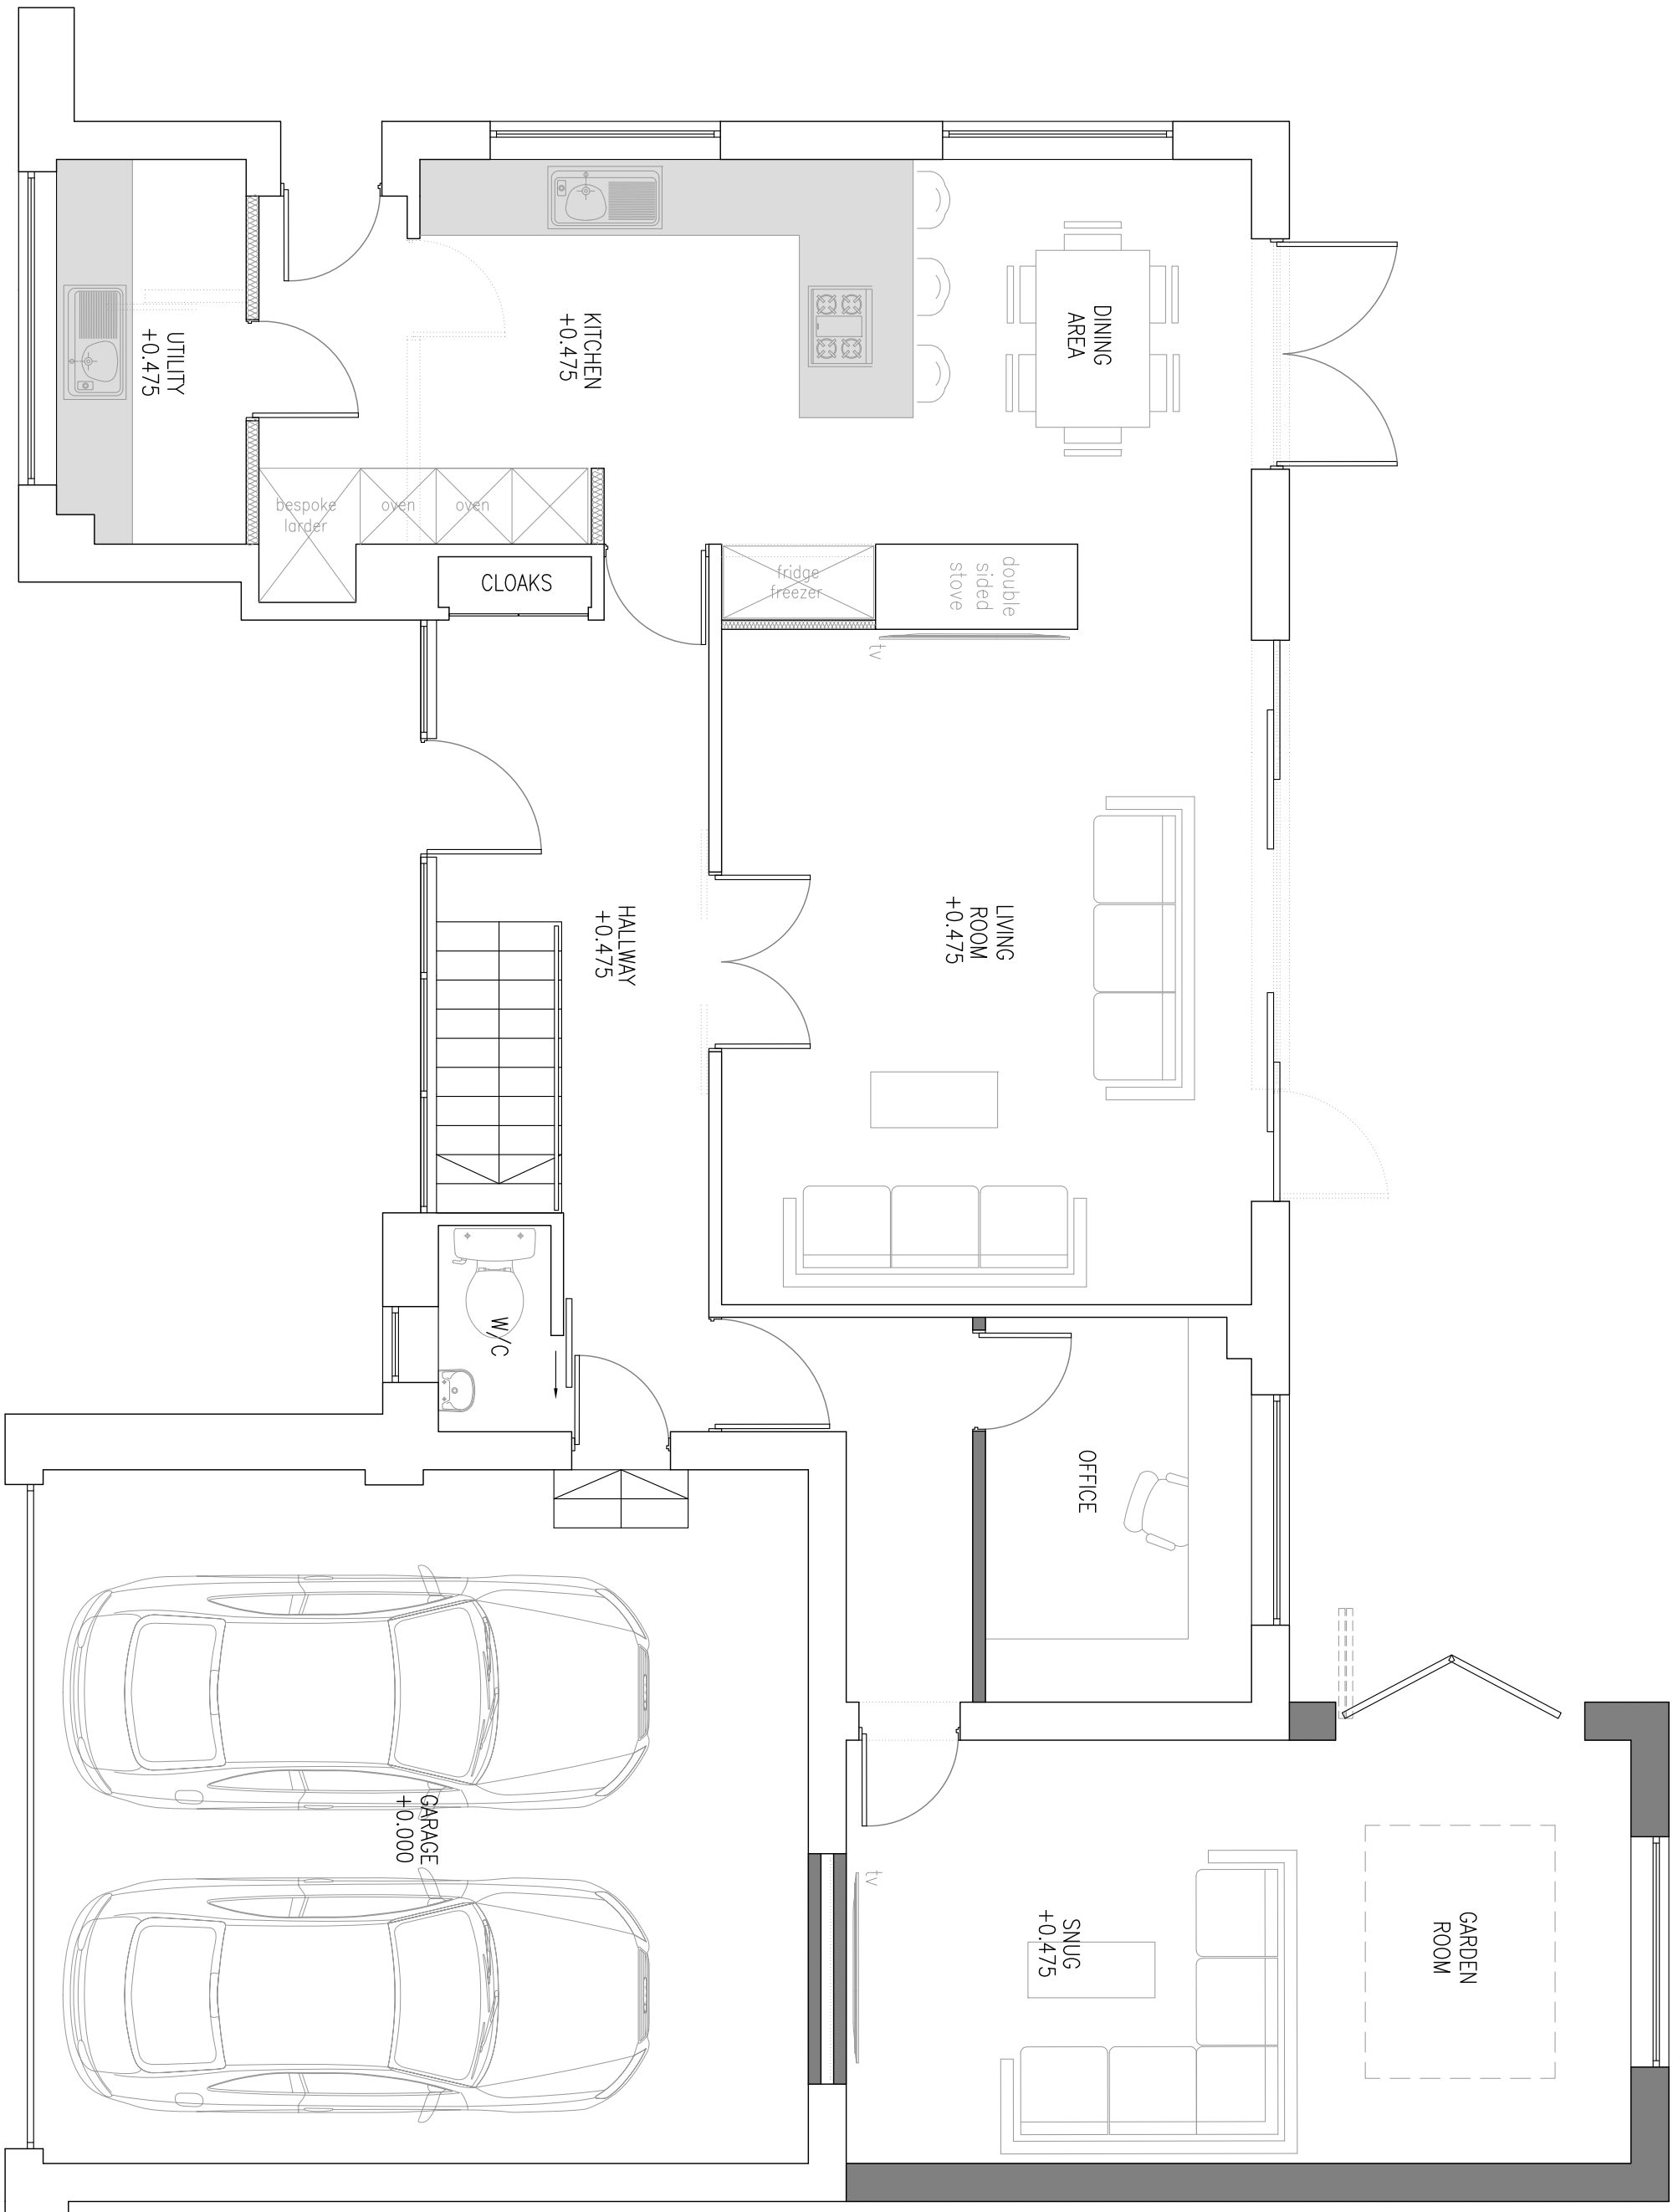


PROPOSED GROUND FLOOR PLAN
SCALE 1:50

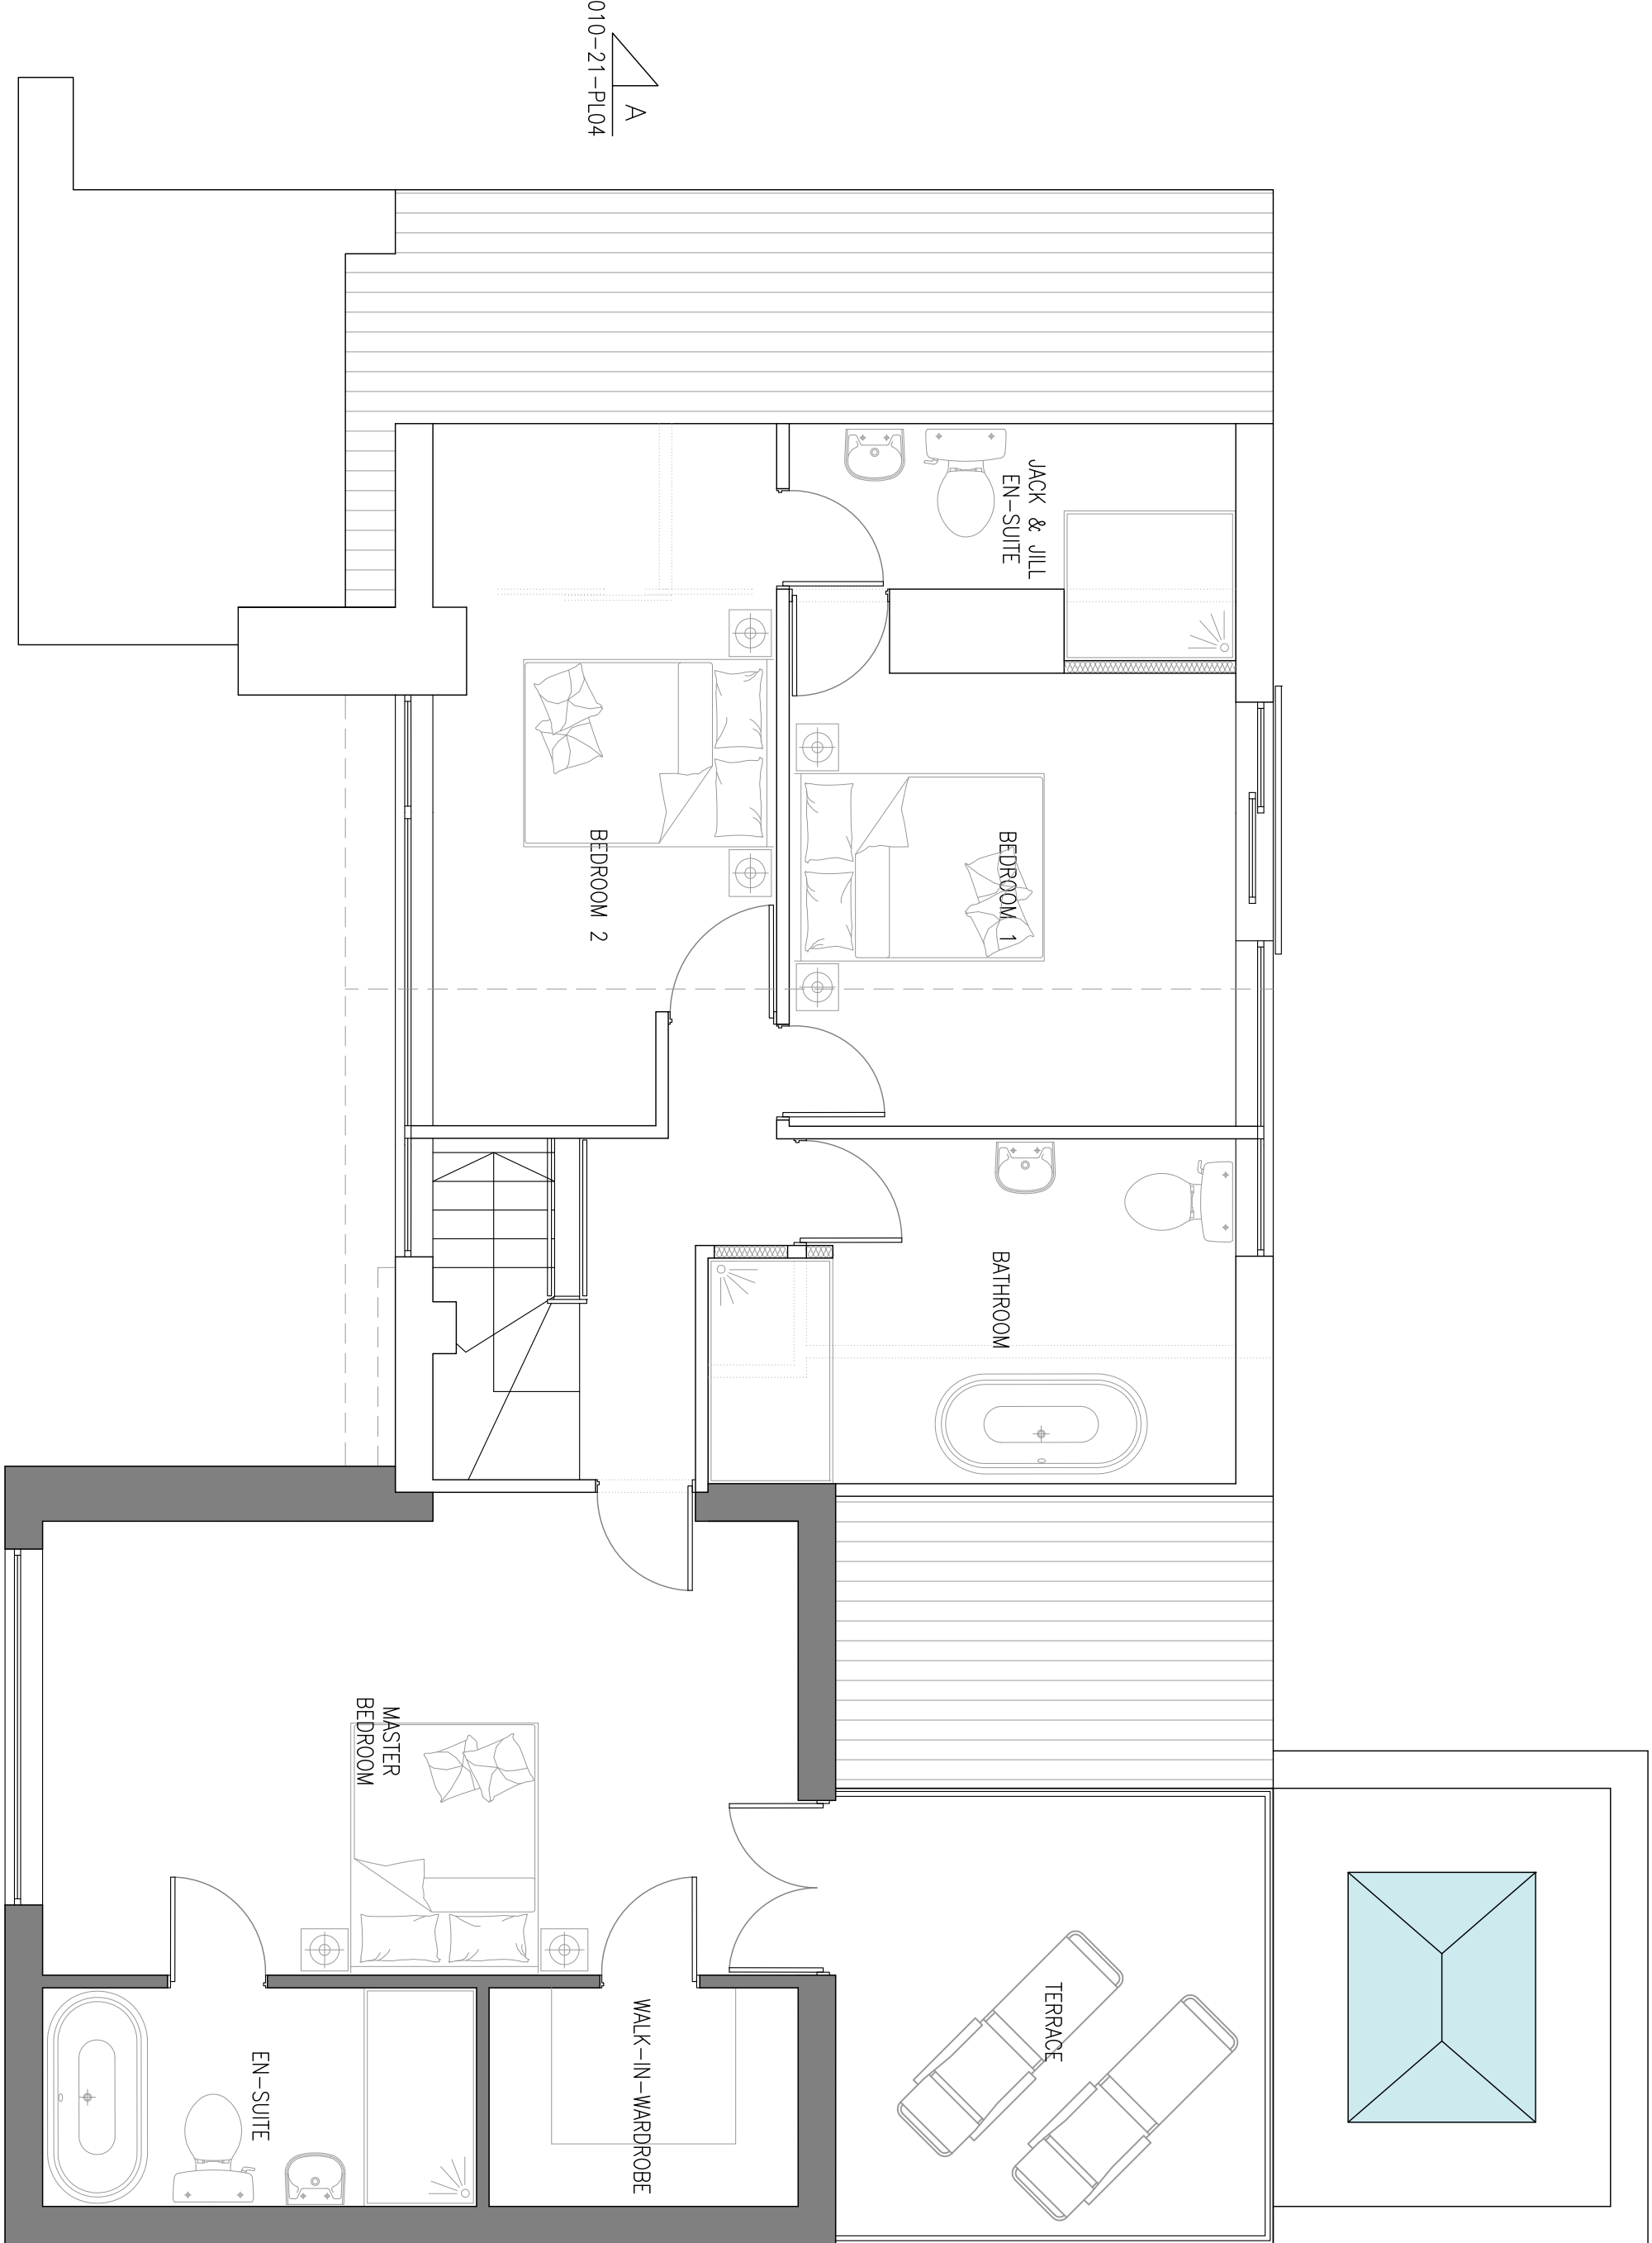

PROPOSED FIRST FLOOR PLAN
SCALE 1:50

PROPOSED SITE PLAN
SCALE 1:200

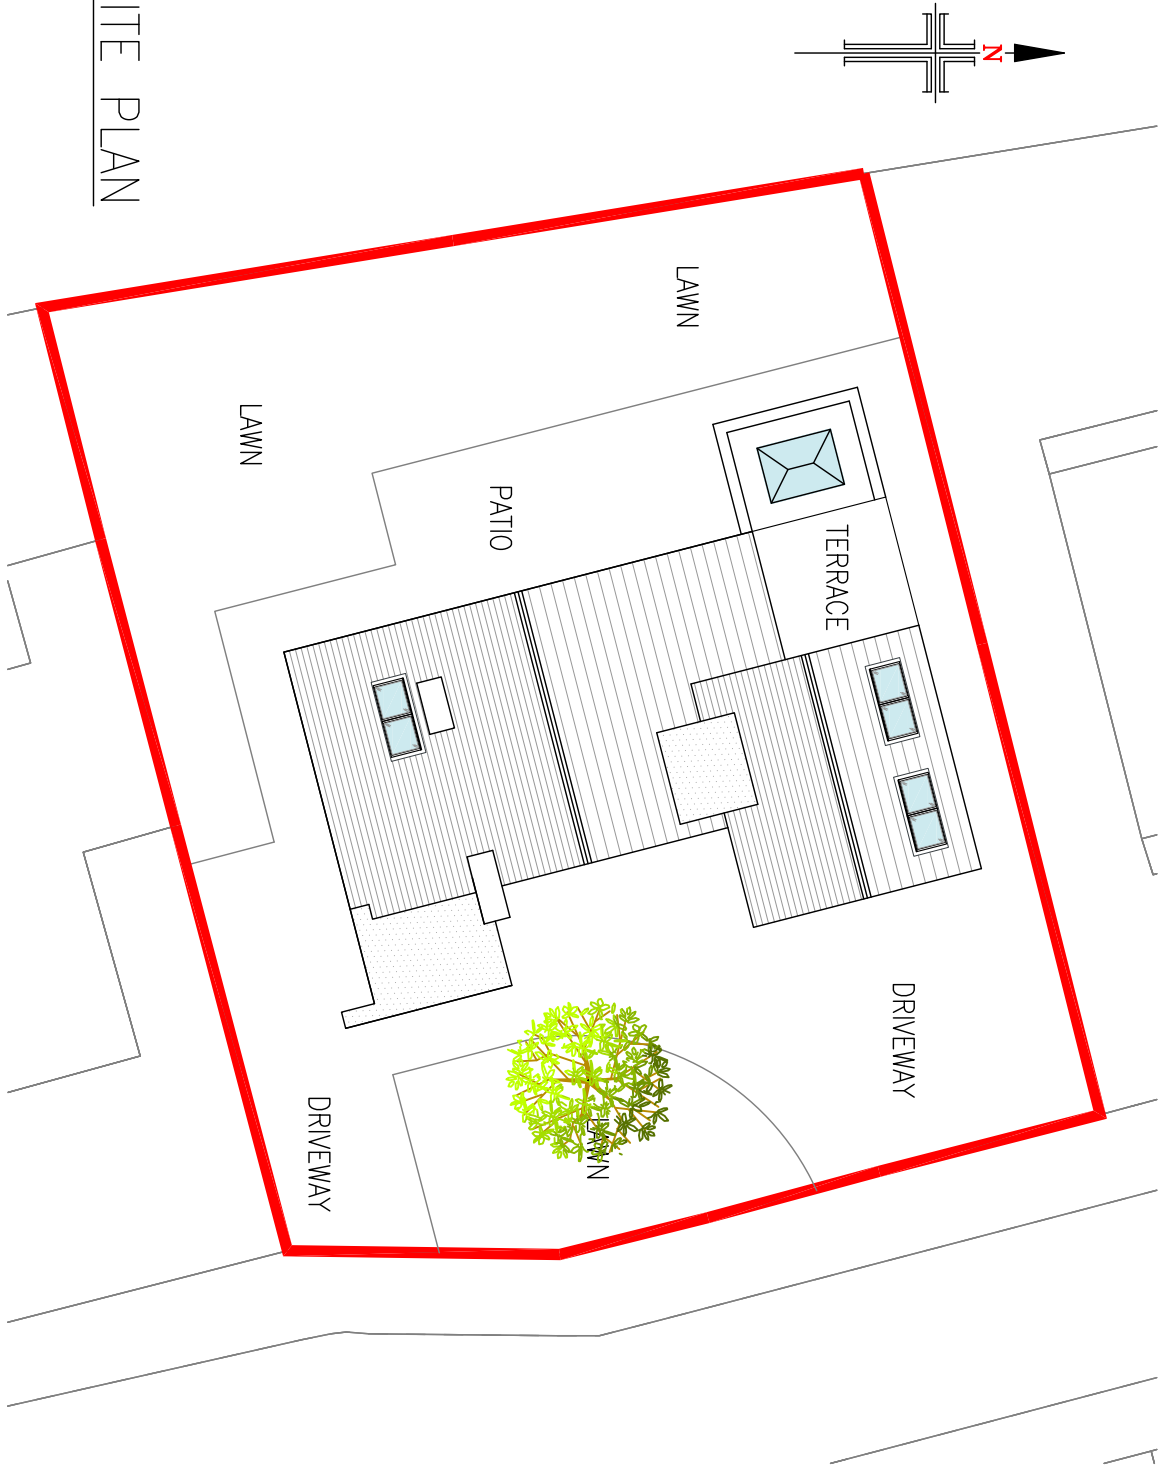

THANK YOU NHS

Rev.		Description	
Status	Date	Rev.	Date
PLANNING			
Client			
MR A. WARD			
Project			
15 FAR VIEW CRESCENT ALMONDBURY HUDDERSFIELD HD5 8ER			
Drawing Title			
PROPOSED FLOOR PLANS & SITE PLAN			
Scale (at A1)		Date	
AS SHOWN		02.02.2021	
Dwg. no.		Rev.	
010-21-PLO3		-	



hinchliffe

15 Far View Crescent
Almondbury
Huddersfield
HD5 8ER

010-21-PLO3

010-21-PLO3

010-21-PLO3