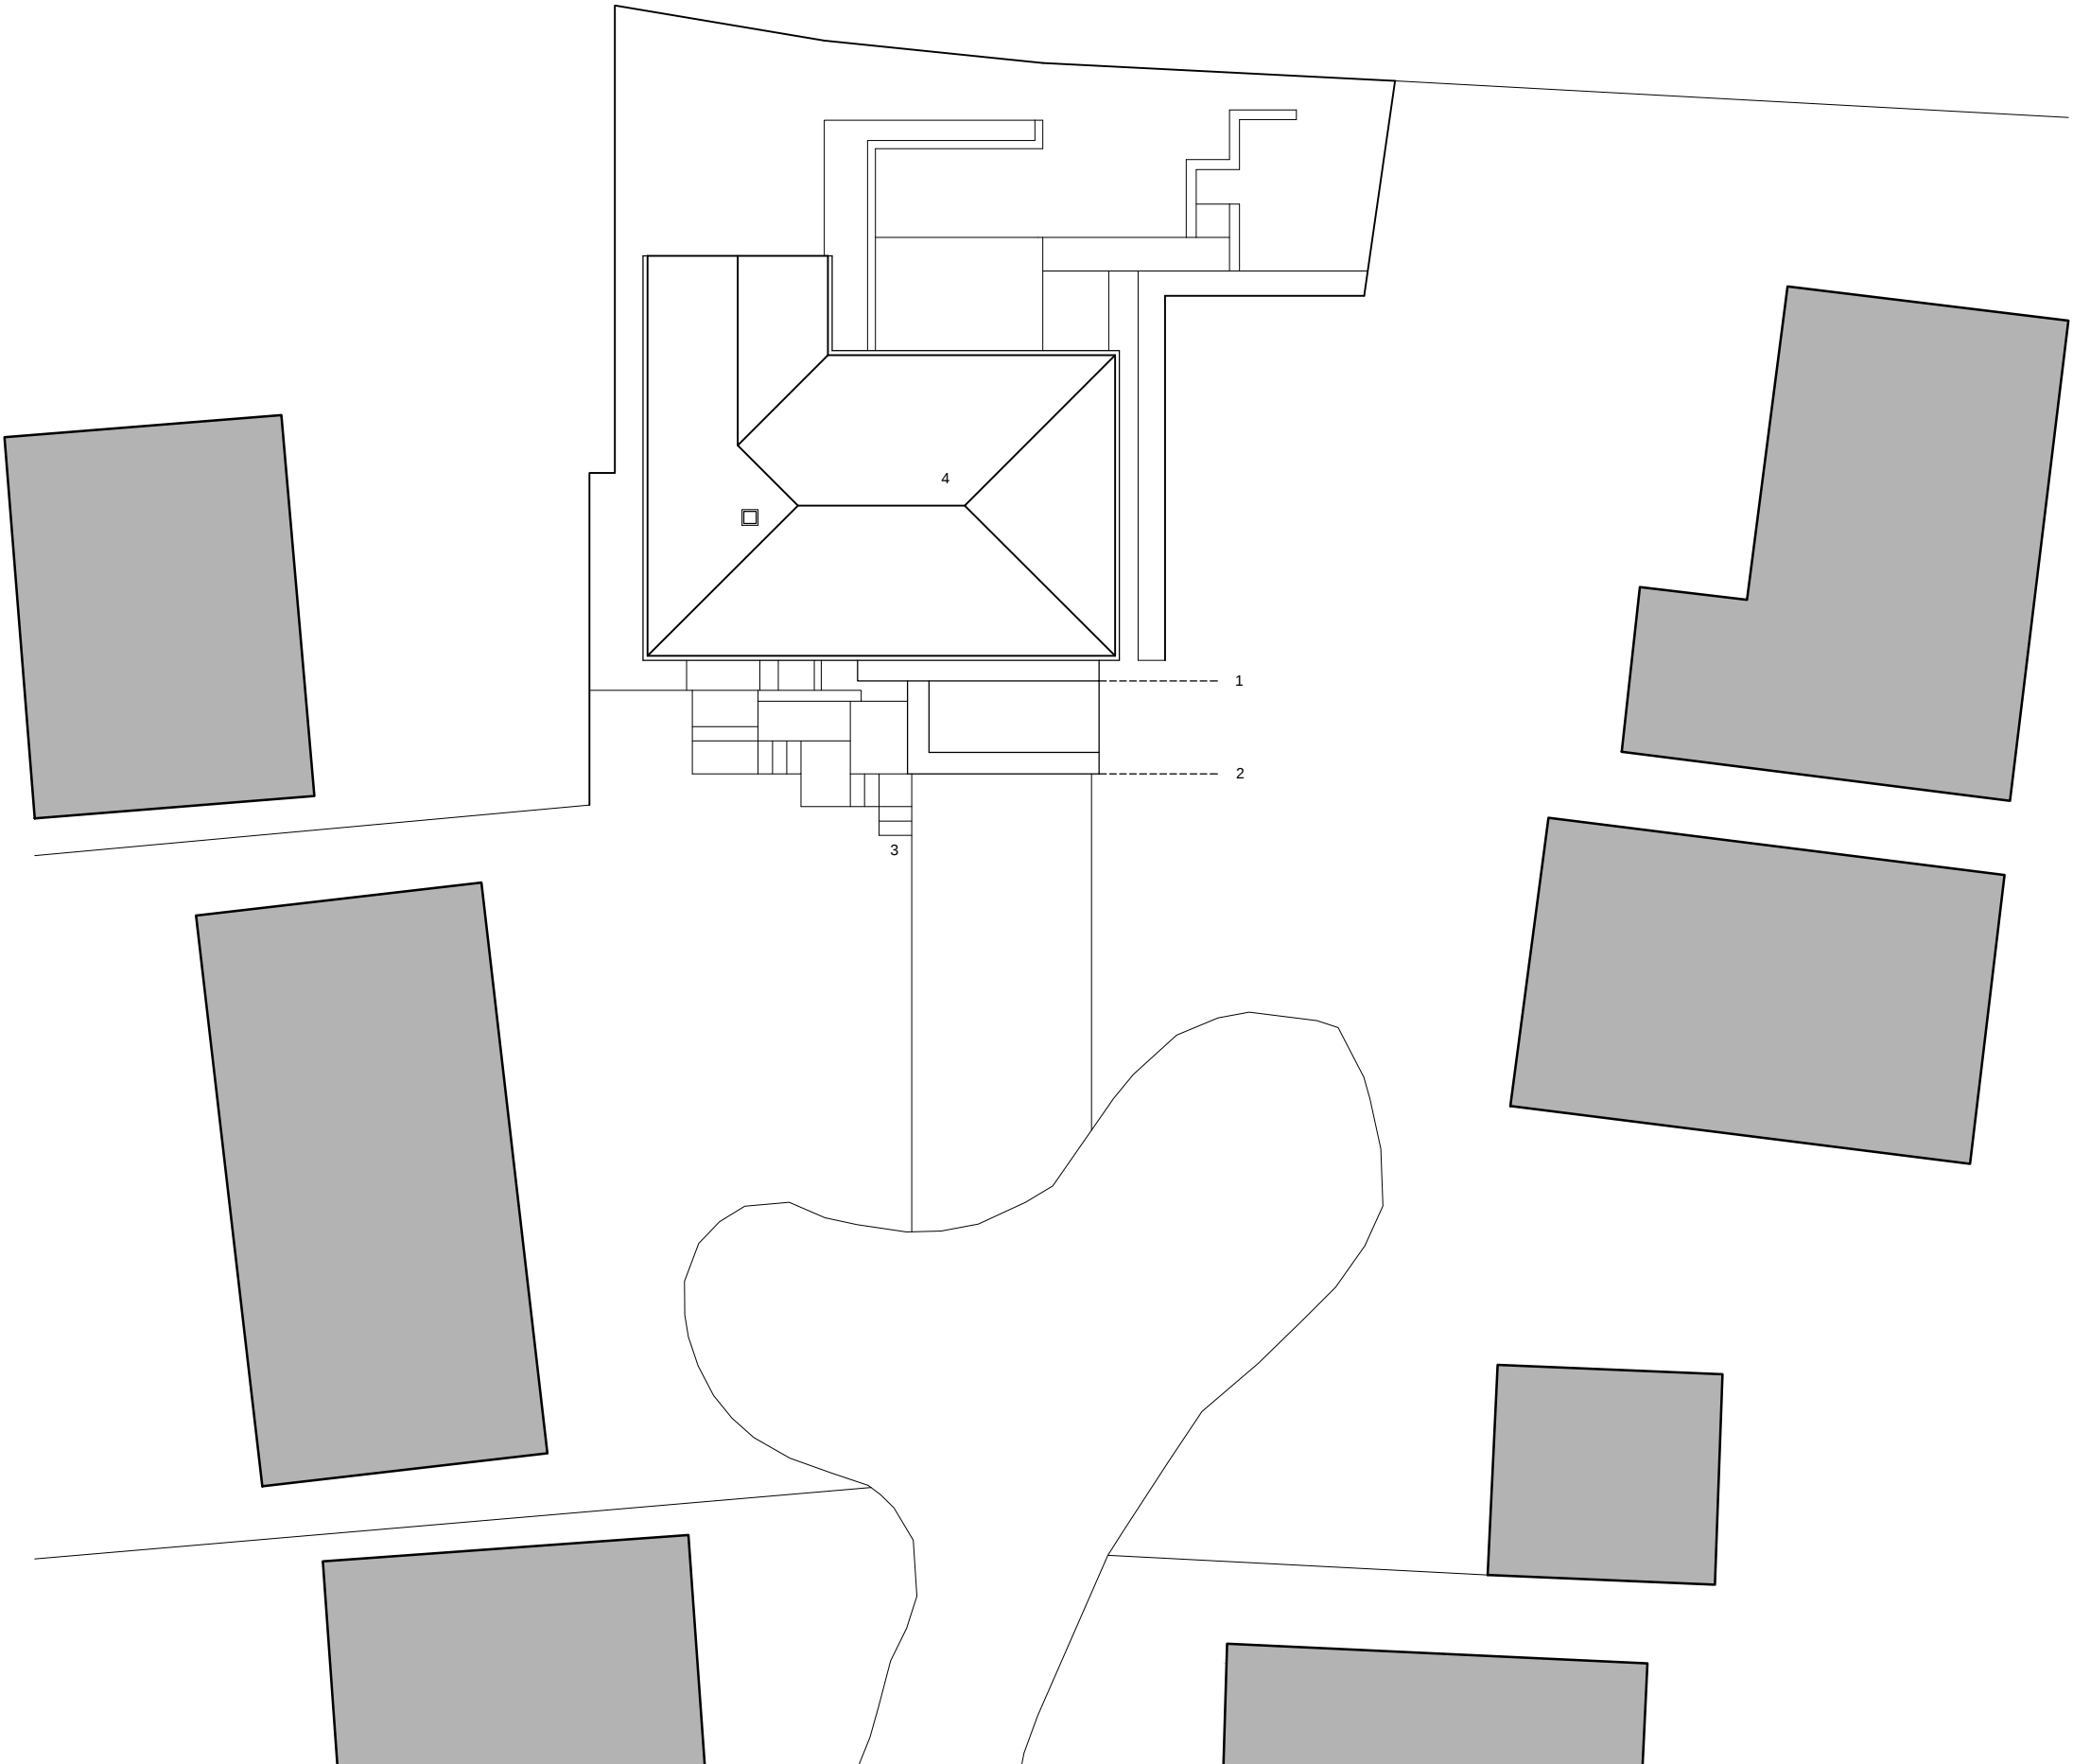


- 1 BAY WINDOW AT UPPER GROUND FLOOR LEVEL
- 2 LOWER GROUND FLOOR GARAGE EXTENSION & TERRACE
- 3 LOWER STEPS ADJUSTED
- 4 EXISTING PROPERTY

3xa DESIGN

enquiries@3xa-design.co.uk 07582 264356 www.3xa-design.co.uk

project: EXTENSION & ALTERATIONS
location: 17 ALLERGILL PARK. HOLMFIRTH
client: MR & MRS ROSSER
drawing: SITE PLAN (PROPOSED)

scale: 1:200 at A3
date: FEB 2021
drawn: RWB

reference: 237.018
revision: -