

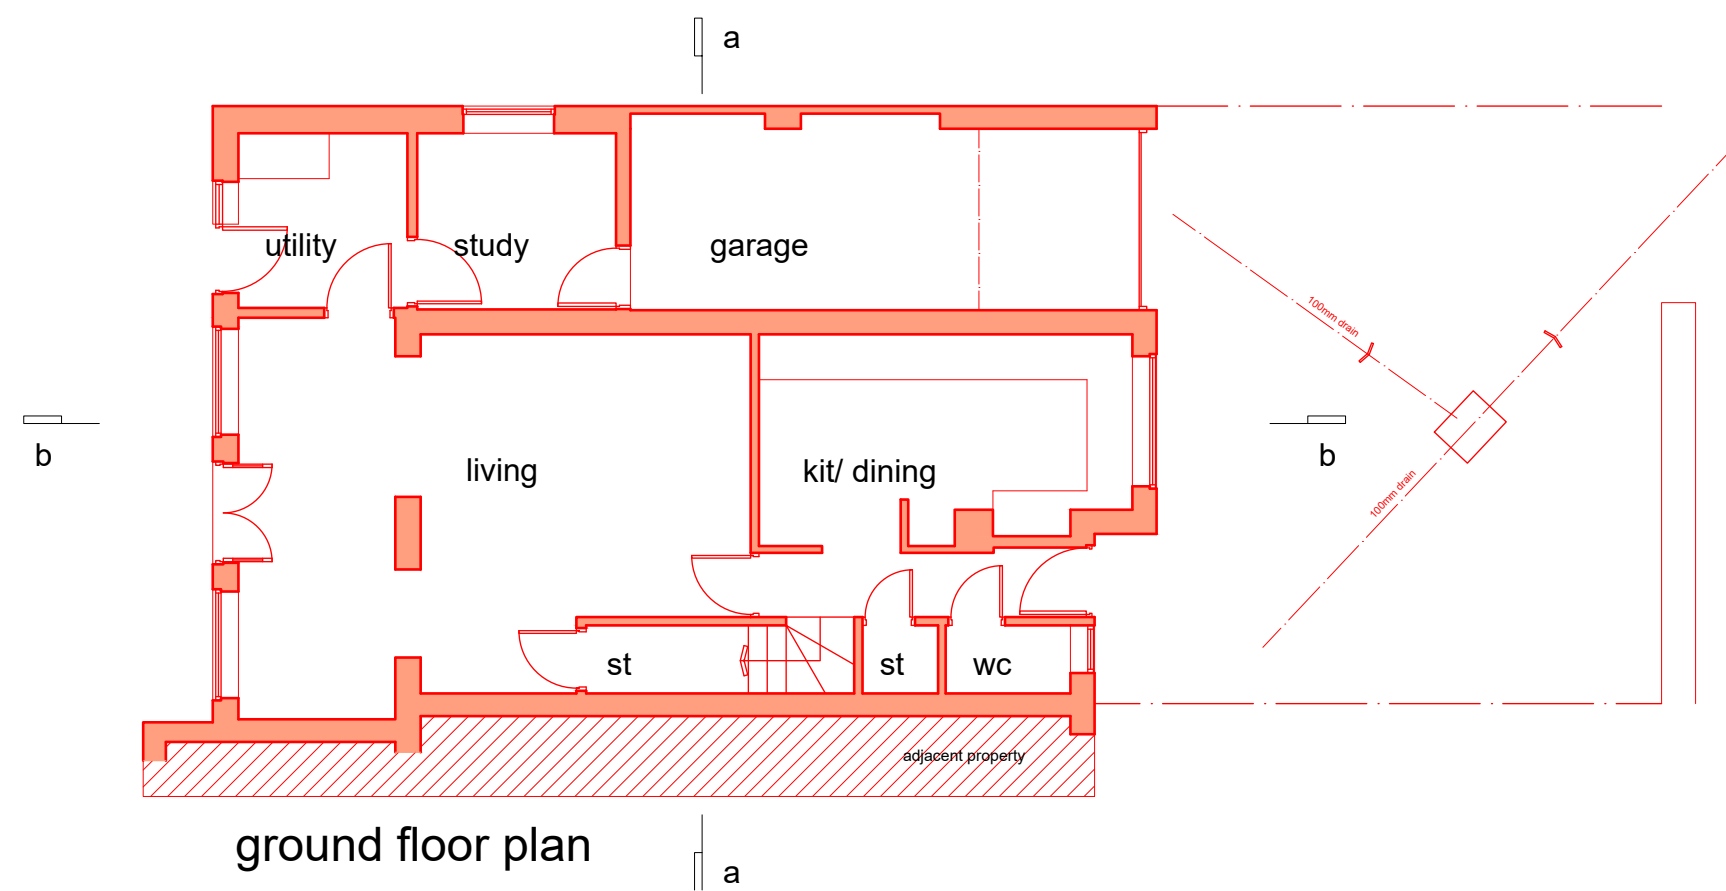



All Dimensions & Levels to be checked and verified by the contractor prior to works commencing. Do not scale this drawing
Any errors to be reported to the Architect immediately
The copyright of this drawing and design is vested in the Architect and must not be copied or reproduced without written consent

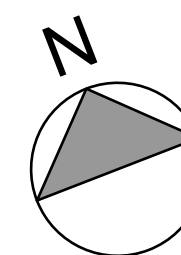


ground floor plan

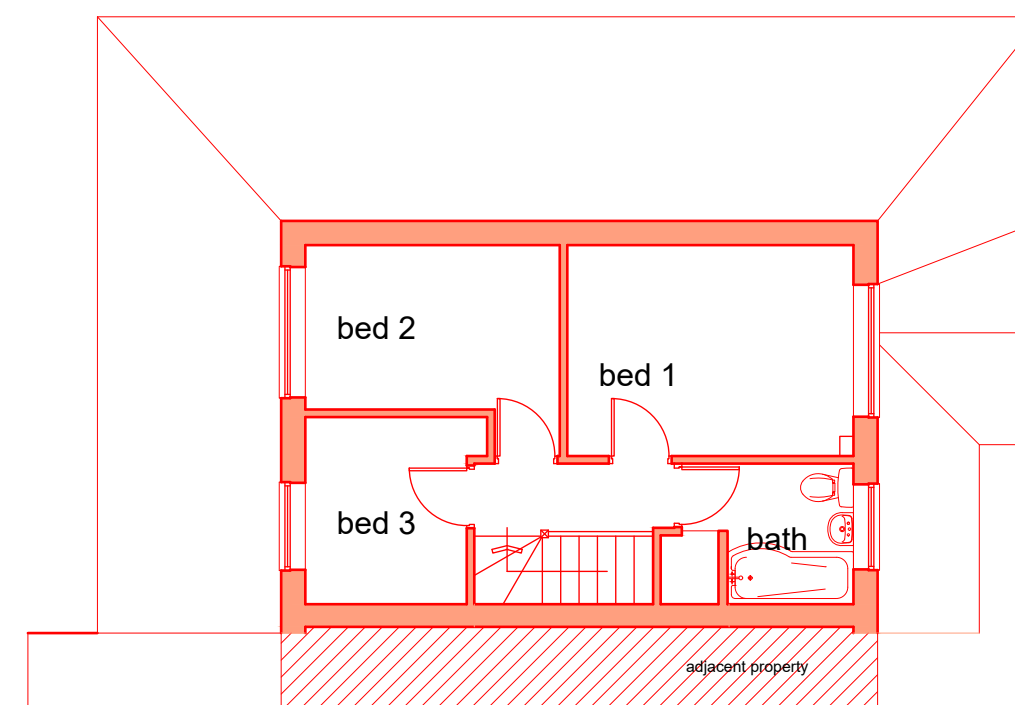


first floor plan

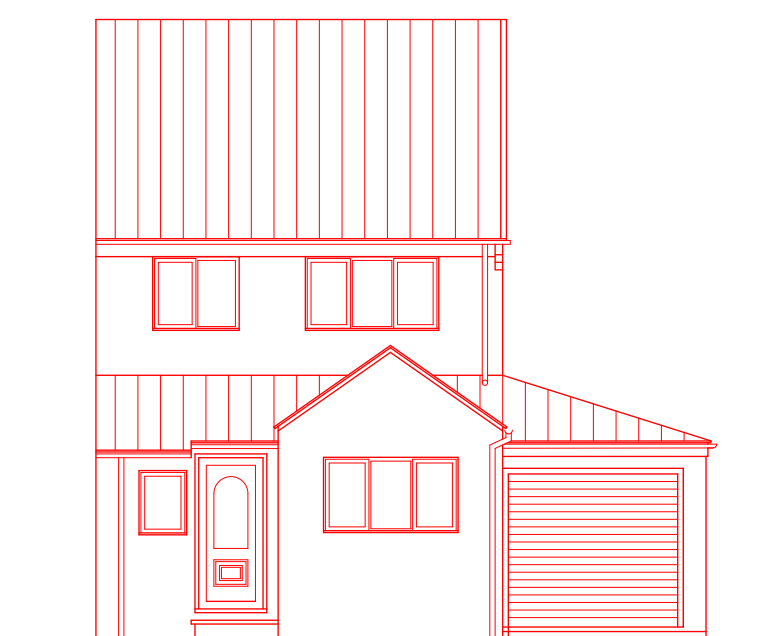


front elevation

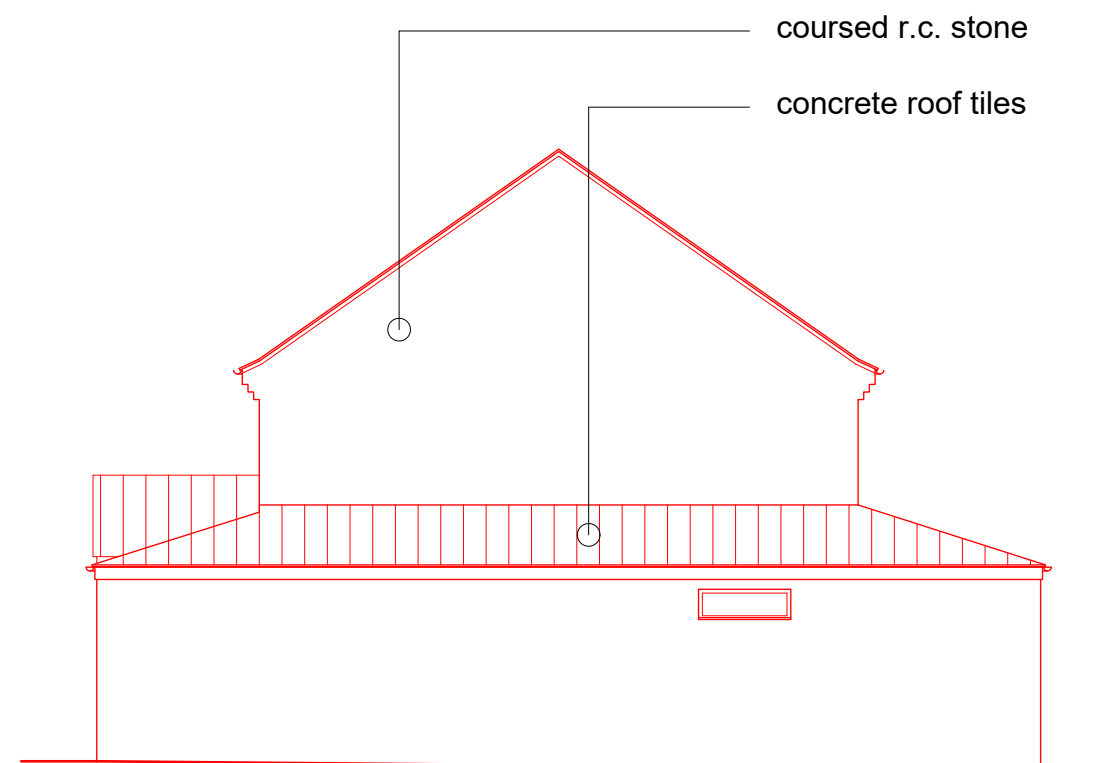


side elevation

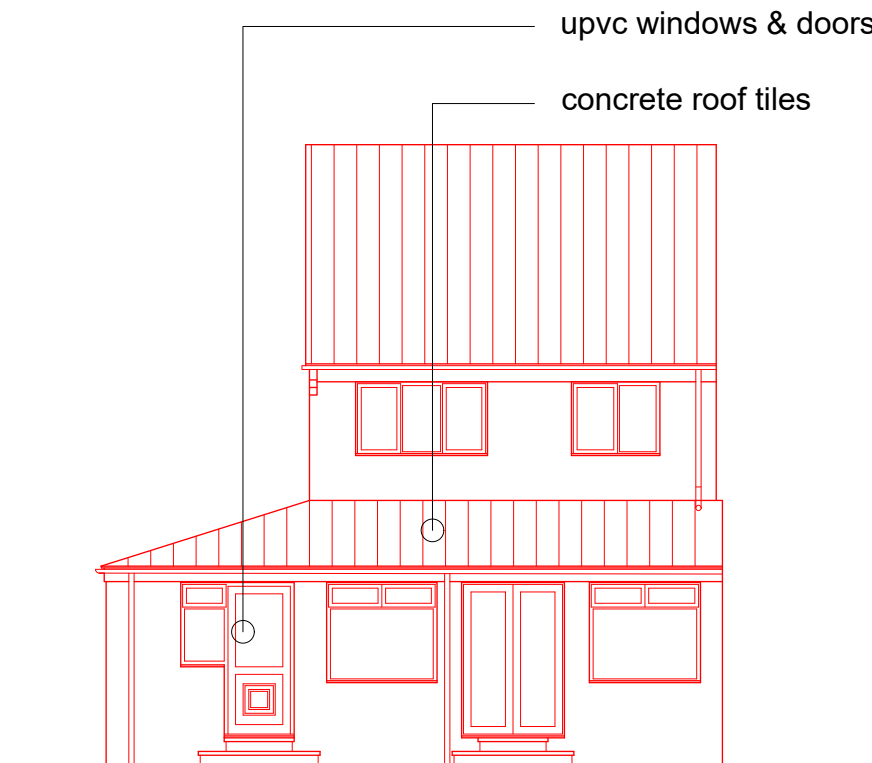

rear elevation

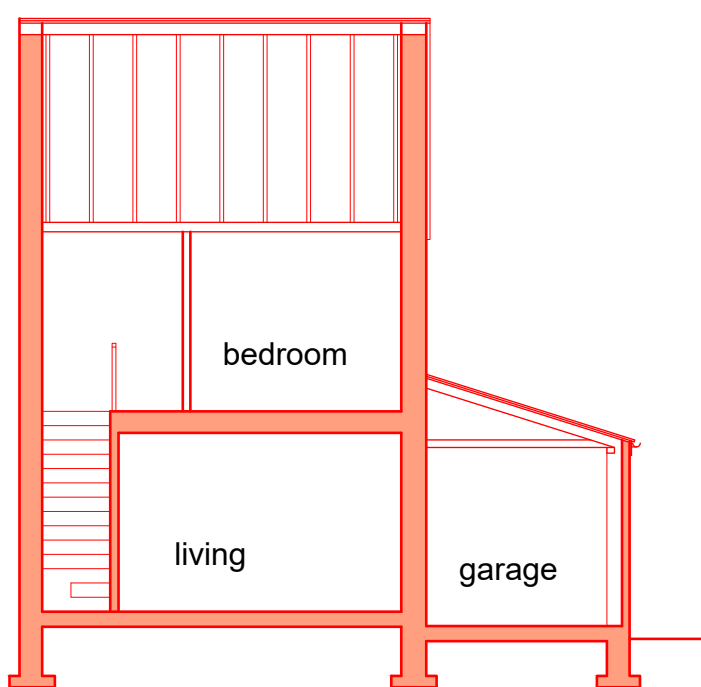

section aa

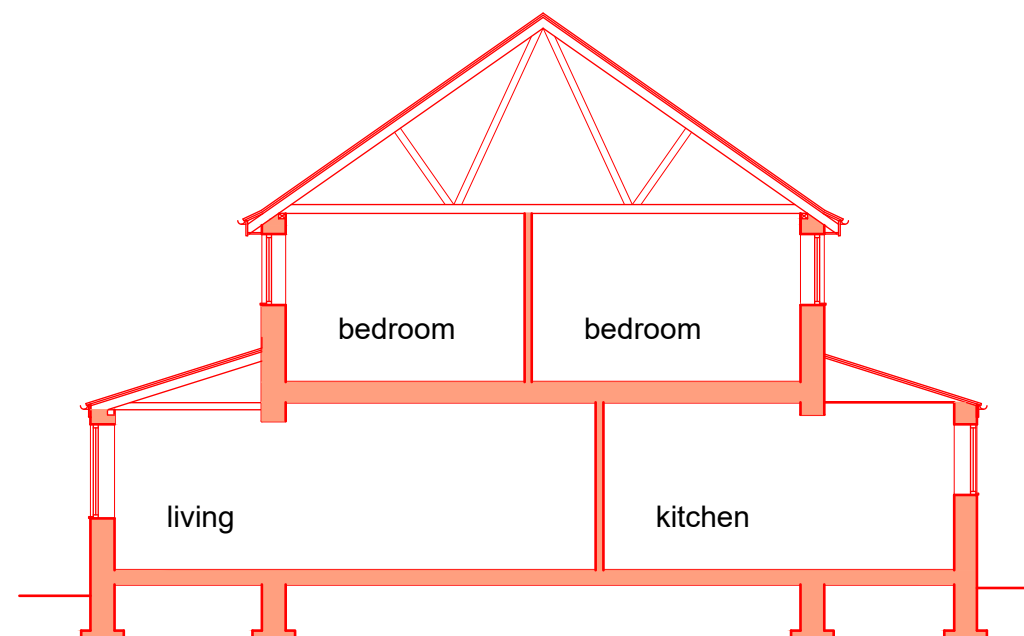

section bb

revision	description	date
----------	-------------	------

drawing	revision
FS 564 -01	

client
MR & MRS STEPHENS

project
EXTENSIONS & ALTERATIONS

location
30 SCHOLES MOOR ROAD

title
PLANS&ELEVATIONS-EXISTING

issue
PLANNING

scale
1:100 @ A2

drawn by	checked by	date
I.T.	A.B.S.	08.04.20.

TarpeyWoodfineArchitects

10 king street newcastle under lyme staffordshire ST5 1EL
Tel: 01782 632 680 Email: info@tarpey-woodfine.com