




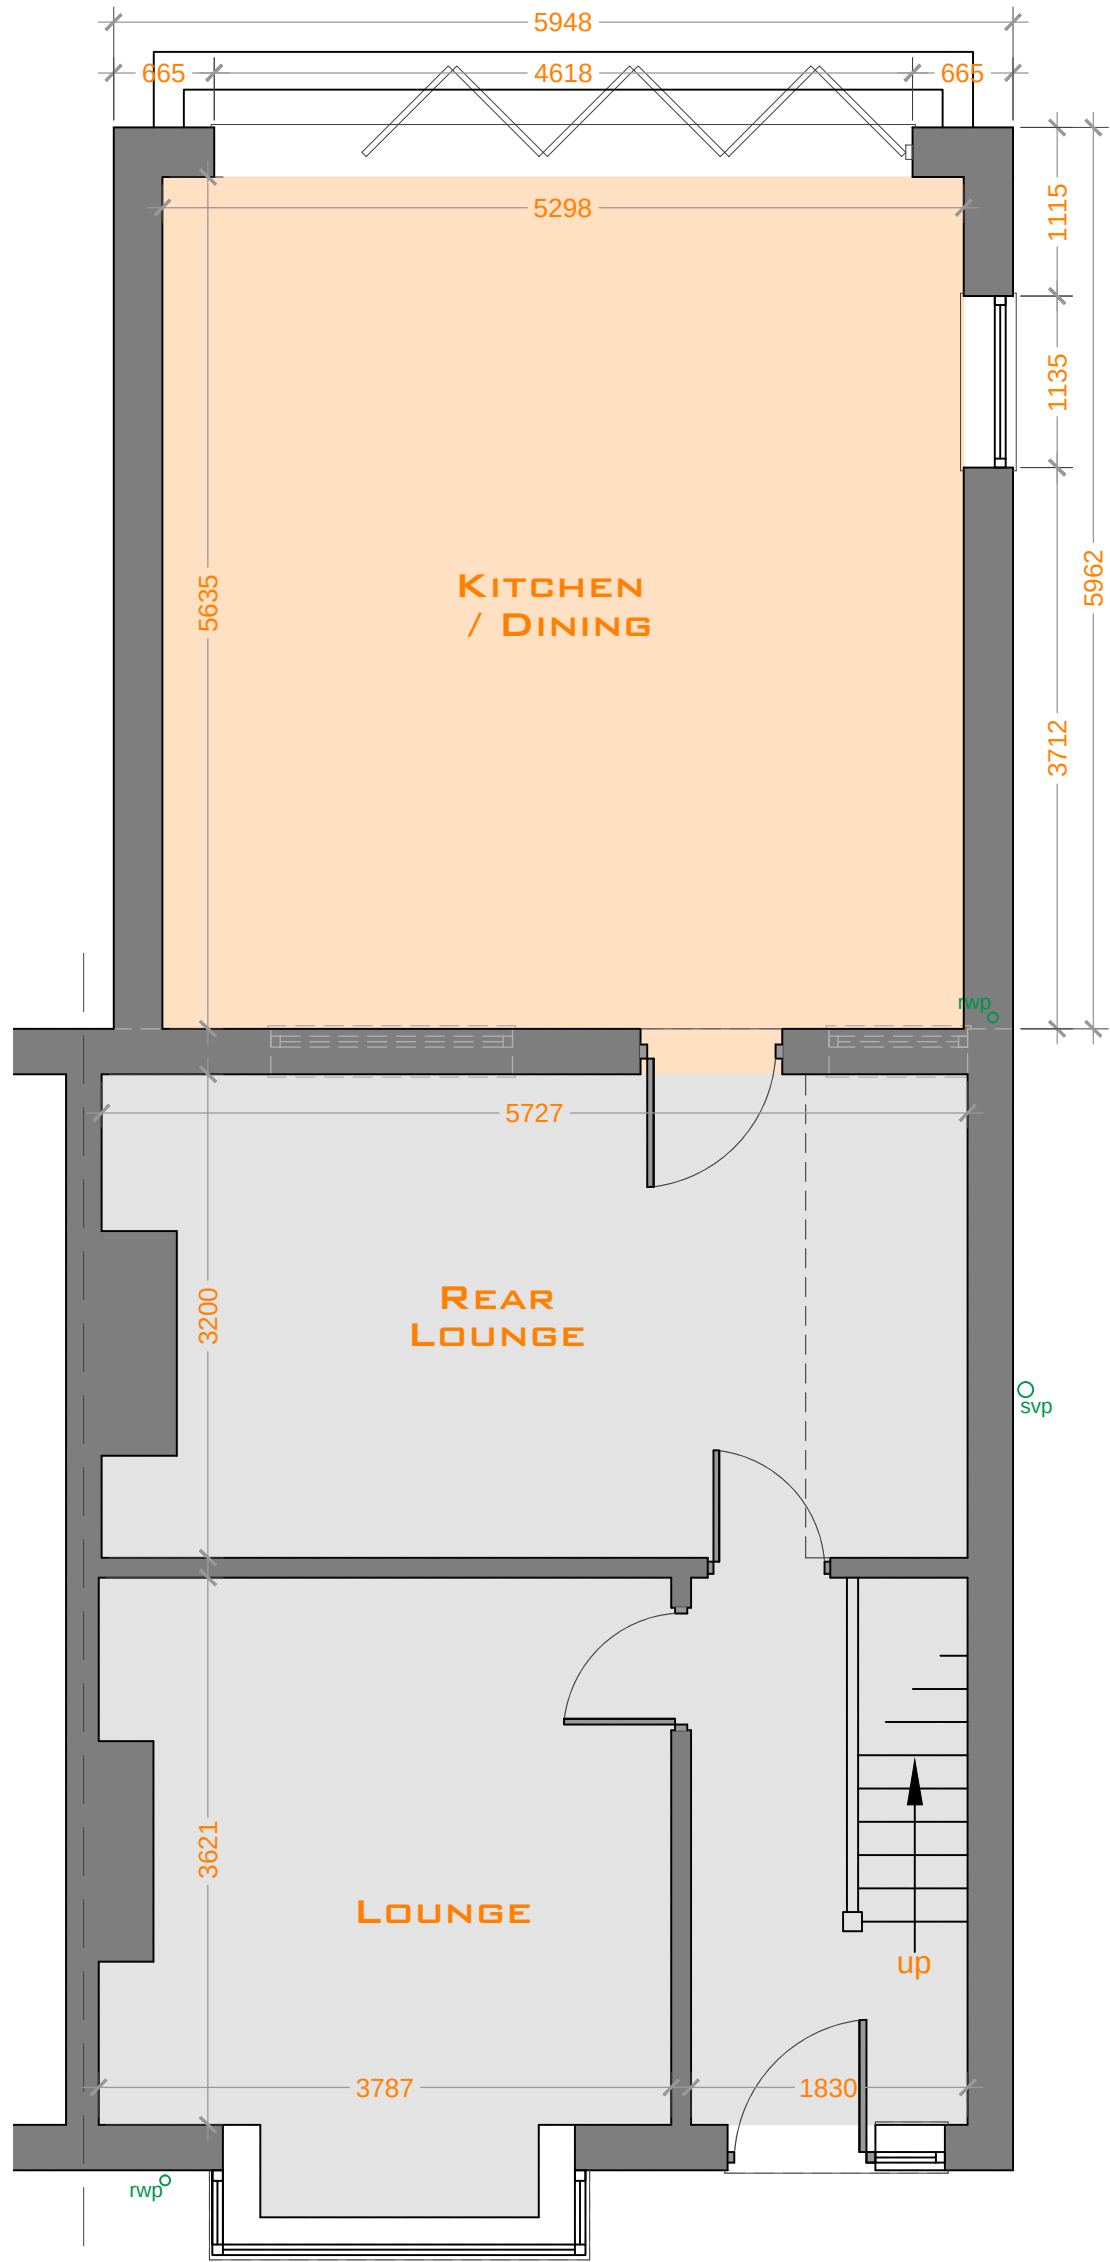


PROPOSED GROUND FLOOR PLAN
Scale 1:50

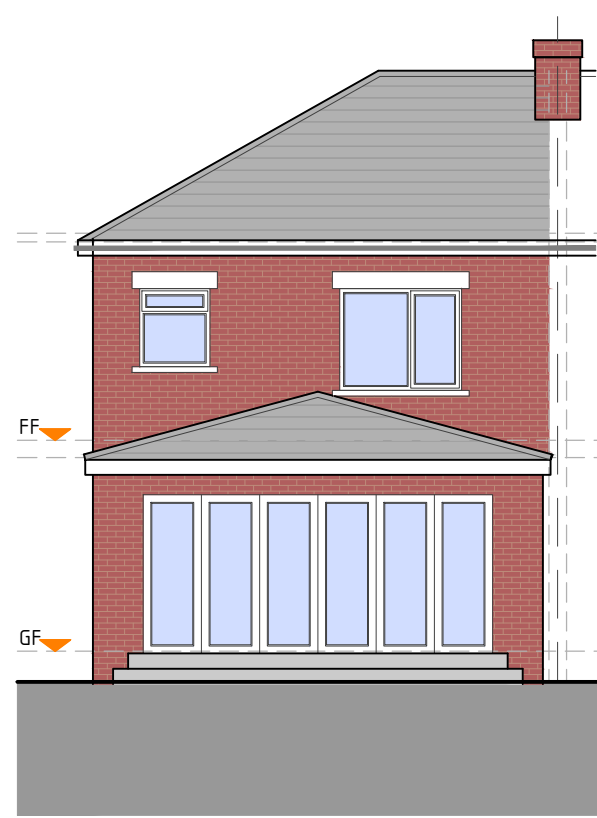


PROPOSED REAR ELEVATION
Scale 1:100

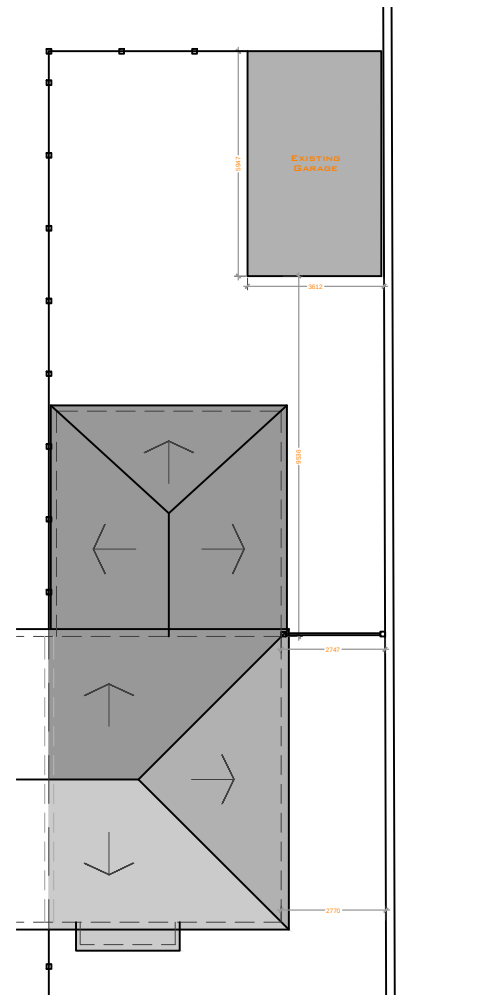


PROPOSED SITE PLAN
Scale 1:200

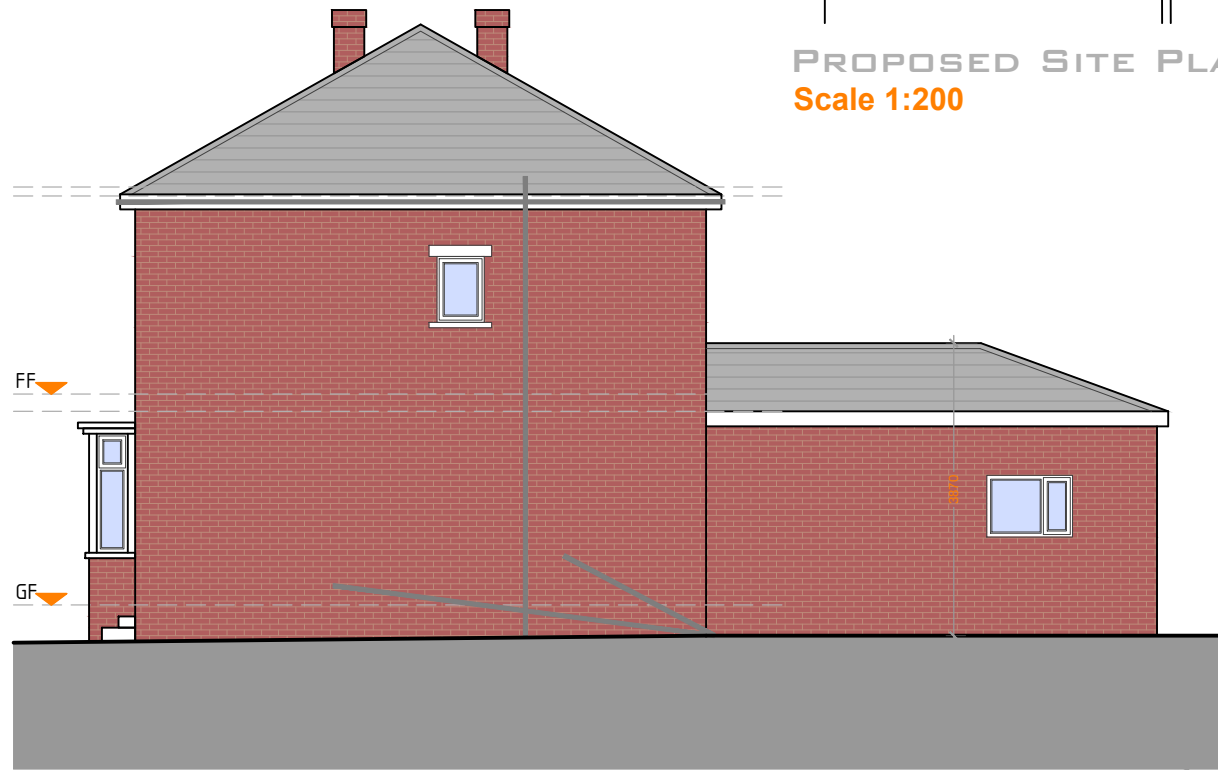


PROPOSED SIDE ELEVATION (1)
Scale 1:100

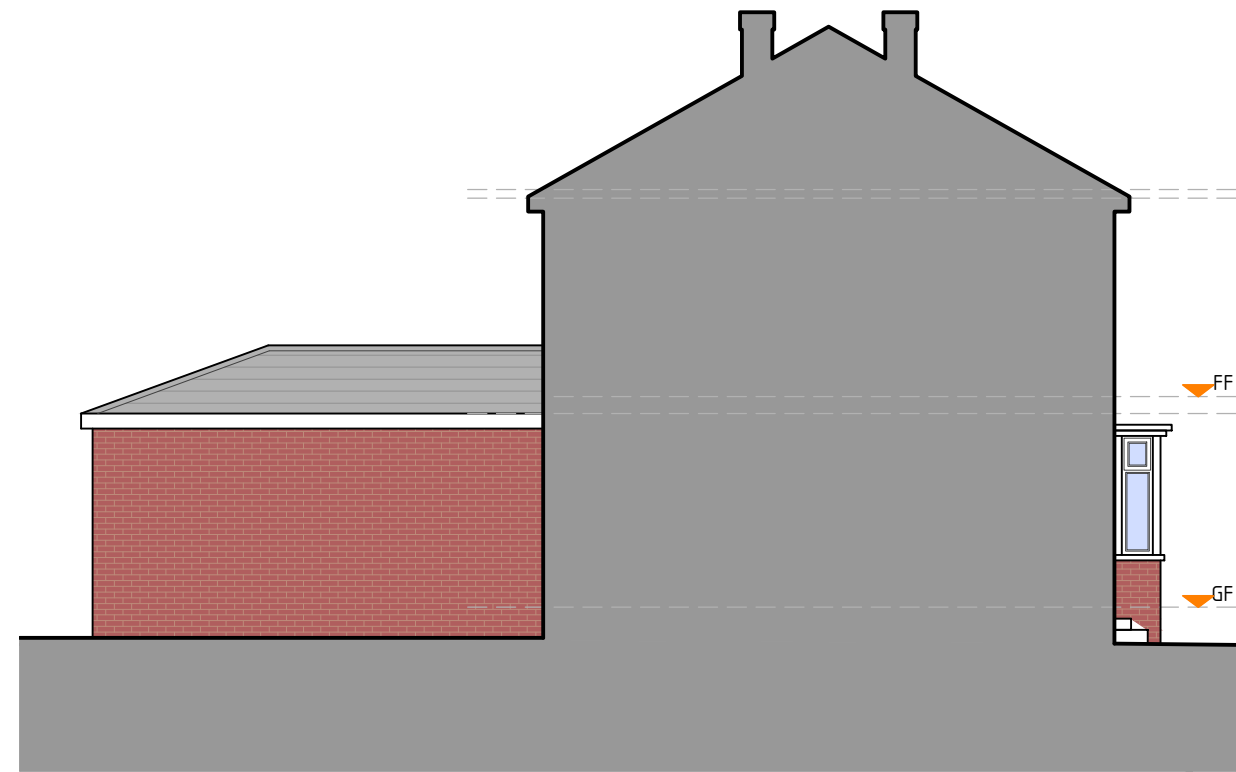


PROPOSED SIDE ELEVATION (2)
Scale 1:100

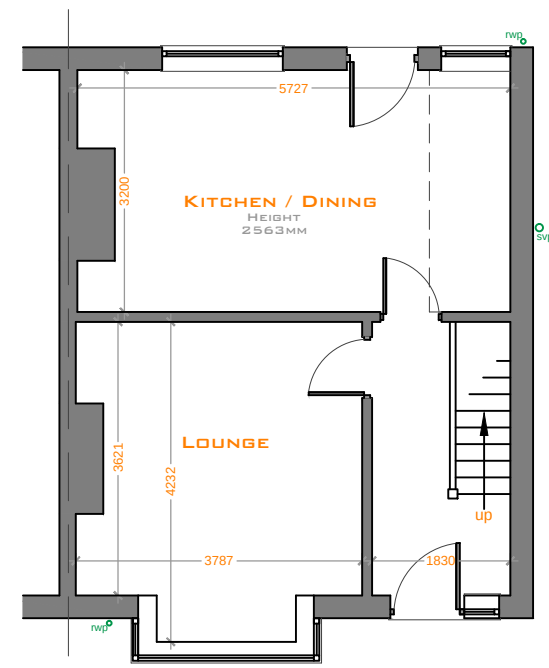

EXISTING GF PLAN
Scale 1:100

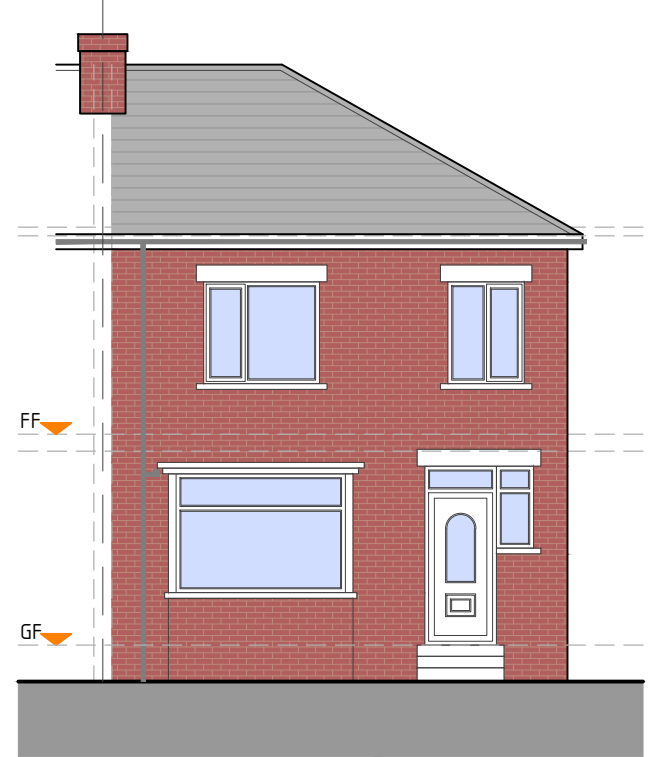

EXISTING FRONT ELEVATION
Scale 1:100

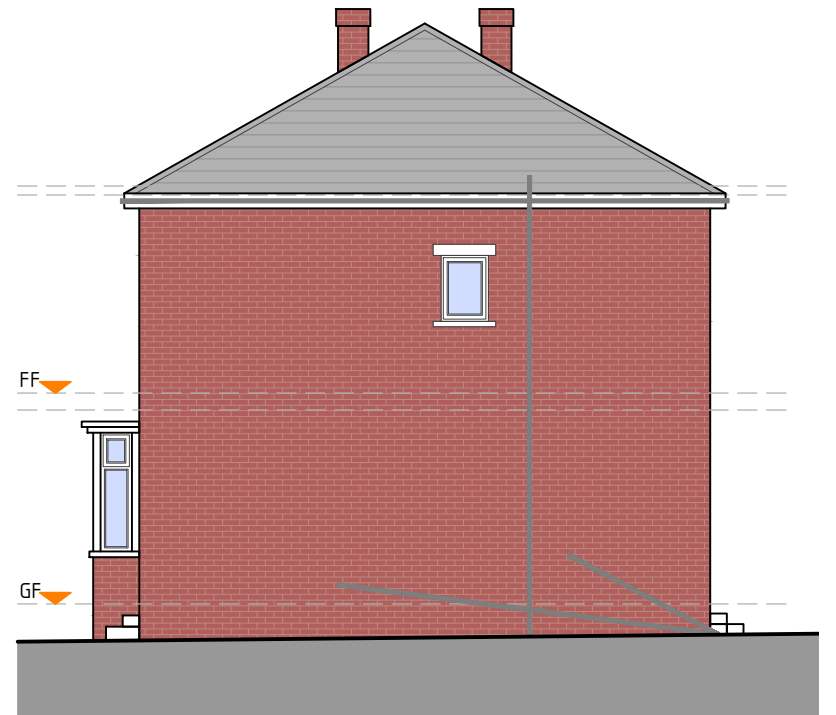

EXISTING SIDE ELEVATION
Scale 1:100



EXISTING REAR ELEVATION
Scale 1:100



Head Office: Suite 15, Business Development Centre, Eanam Wharf, Blackburn, BB1 5BL

T 01254 503200 (Blackburn)
T 01924 692090 (Dewsbury)

E hello@livingspacearchitecture.co.uk W www.livingspacearchitecture.co.uk

CLIENT	Mr M A Noor	DRAWN BY	AL
ADDRESS	2 Rumble Road, Dewsbury	CHECKED BY	EK
PROJECT	Proposed Single Storey Rear Extension	SCALE	SEE DWG
REVISION DATE	-- / -- / --	DRAWING NO.	002 - A2
REVISION	-	JOB NO.	20 - 098
DRAWING ISSUE	Planning Application	ISSUED DATE	05 - 01 - 2021

TITLE Existing & Proposed Plans & Elevations

This drawing is the copyright of Living Space Architecture and no reproduction is allowed without prior permission. It is not to be used by any third parties for any purposes without the express permission of Living Space Architecture. All Drawings must be checked and verified prior to commencement of work on site. All dimensions are in millimeters, unless otherwise stated. Anyone using this drawing is to check all dimensions on site prior to carrying out work or ordering of materials. DO NOT SCALE FROM THIS DRAWING.