




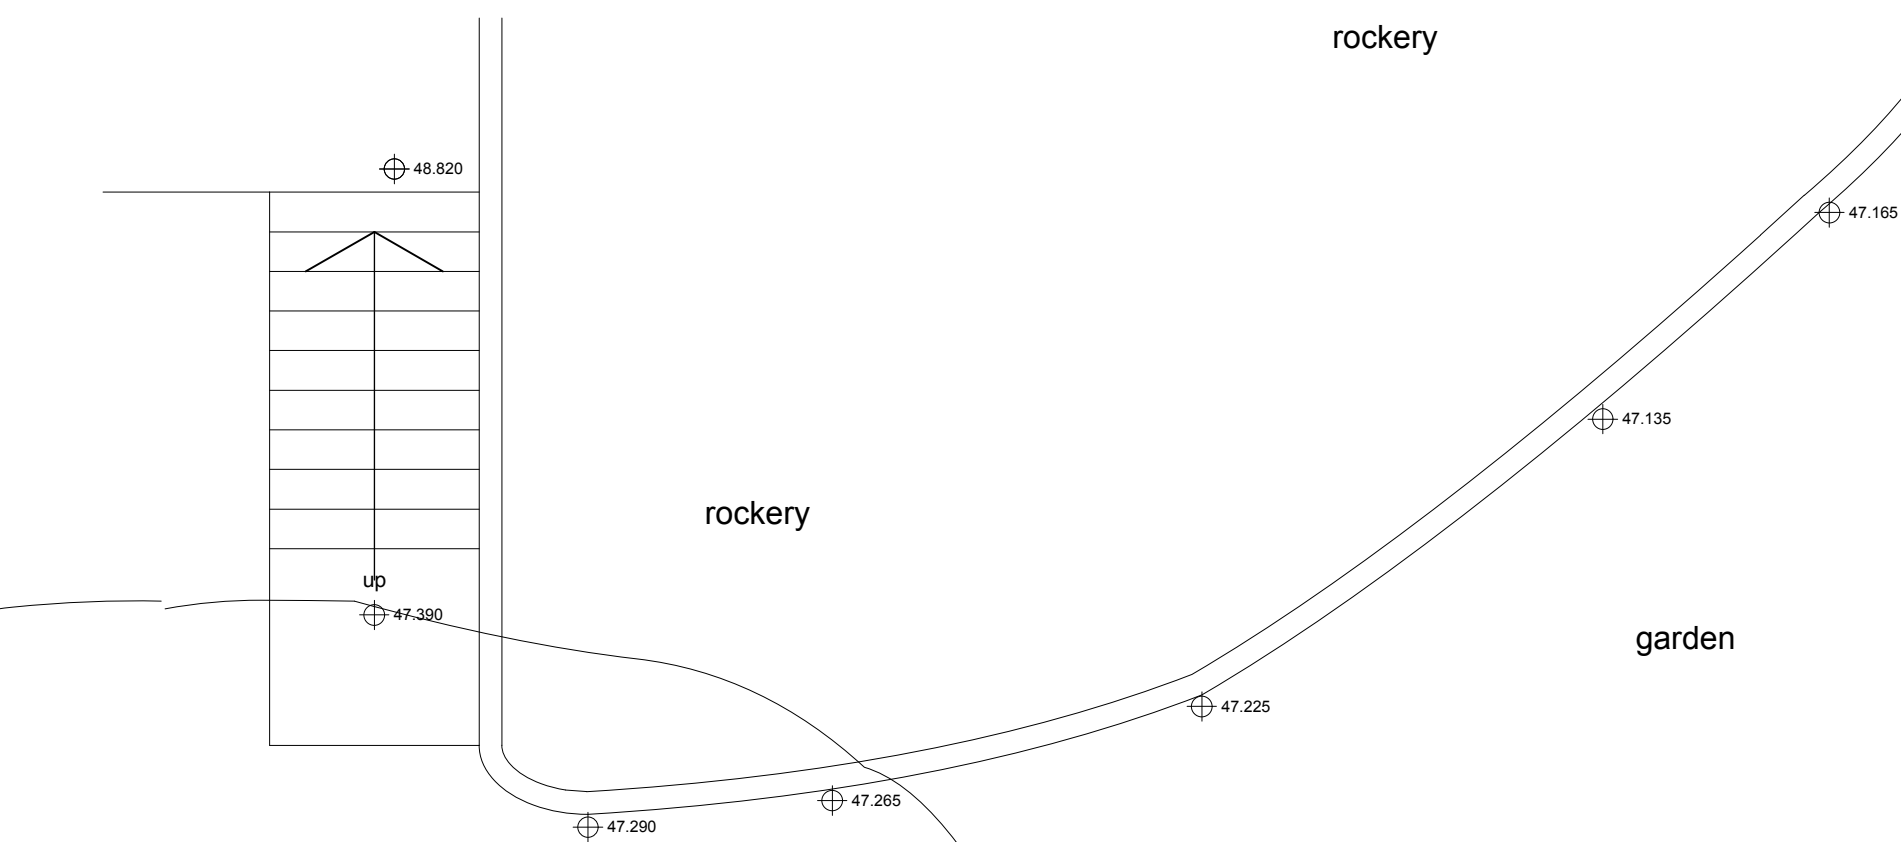


lower ground floor plan

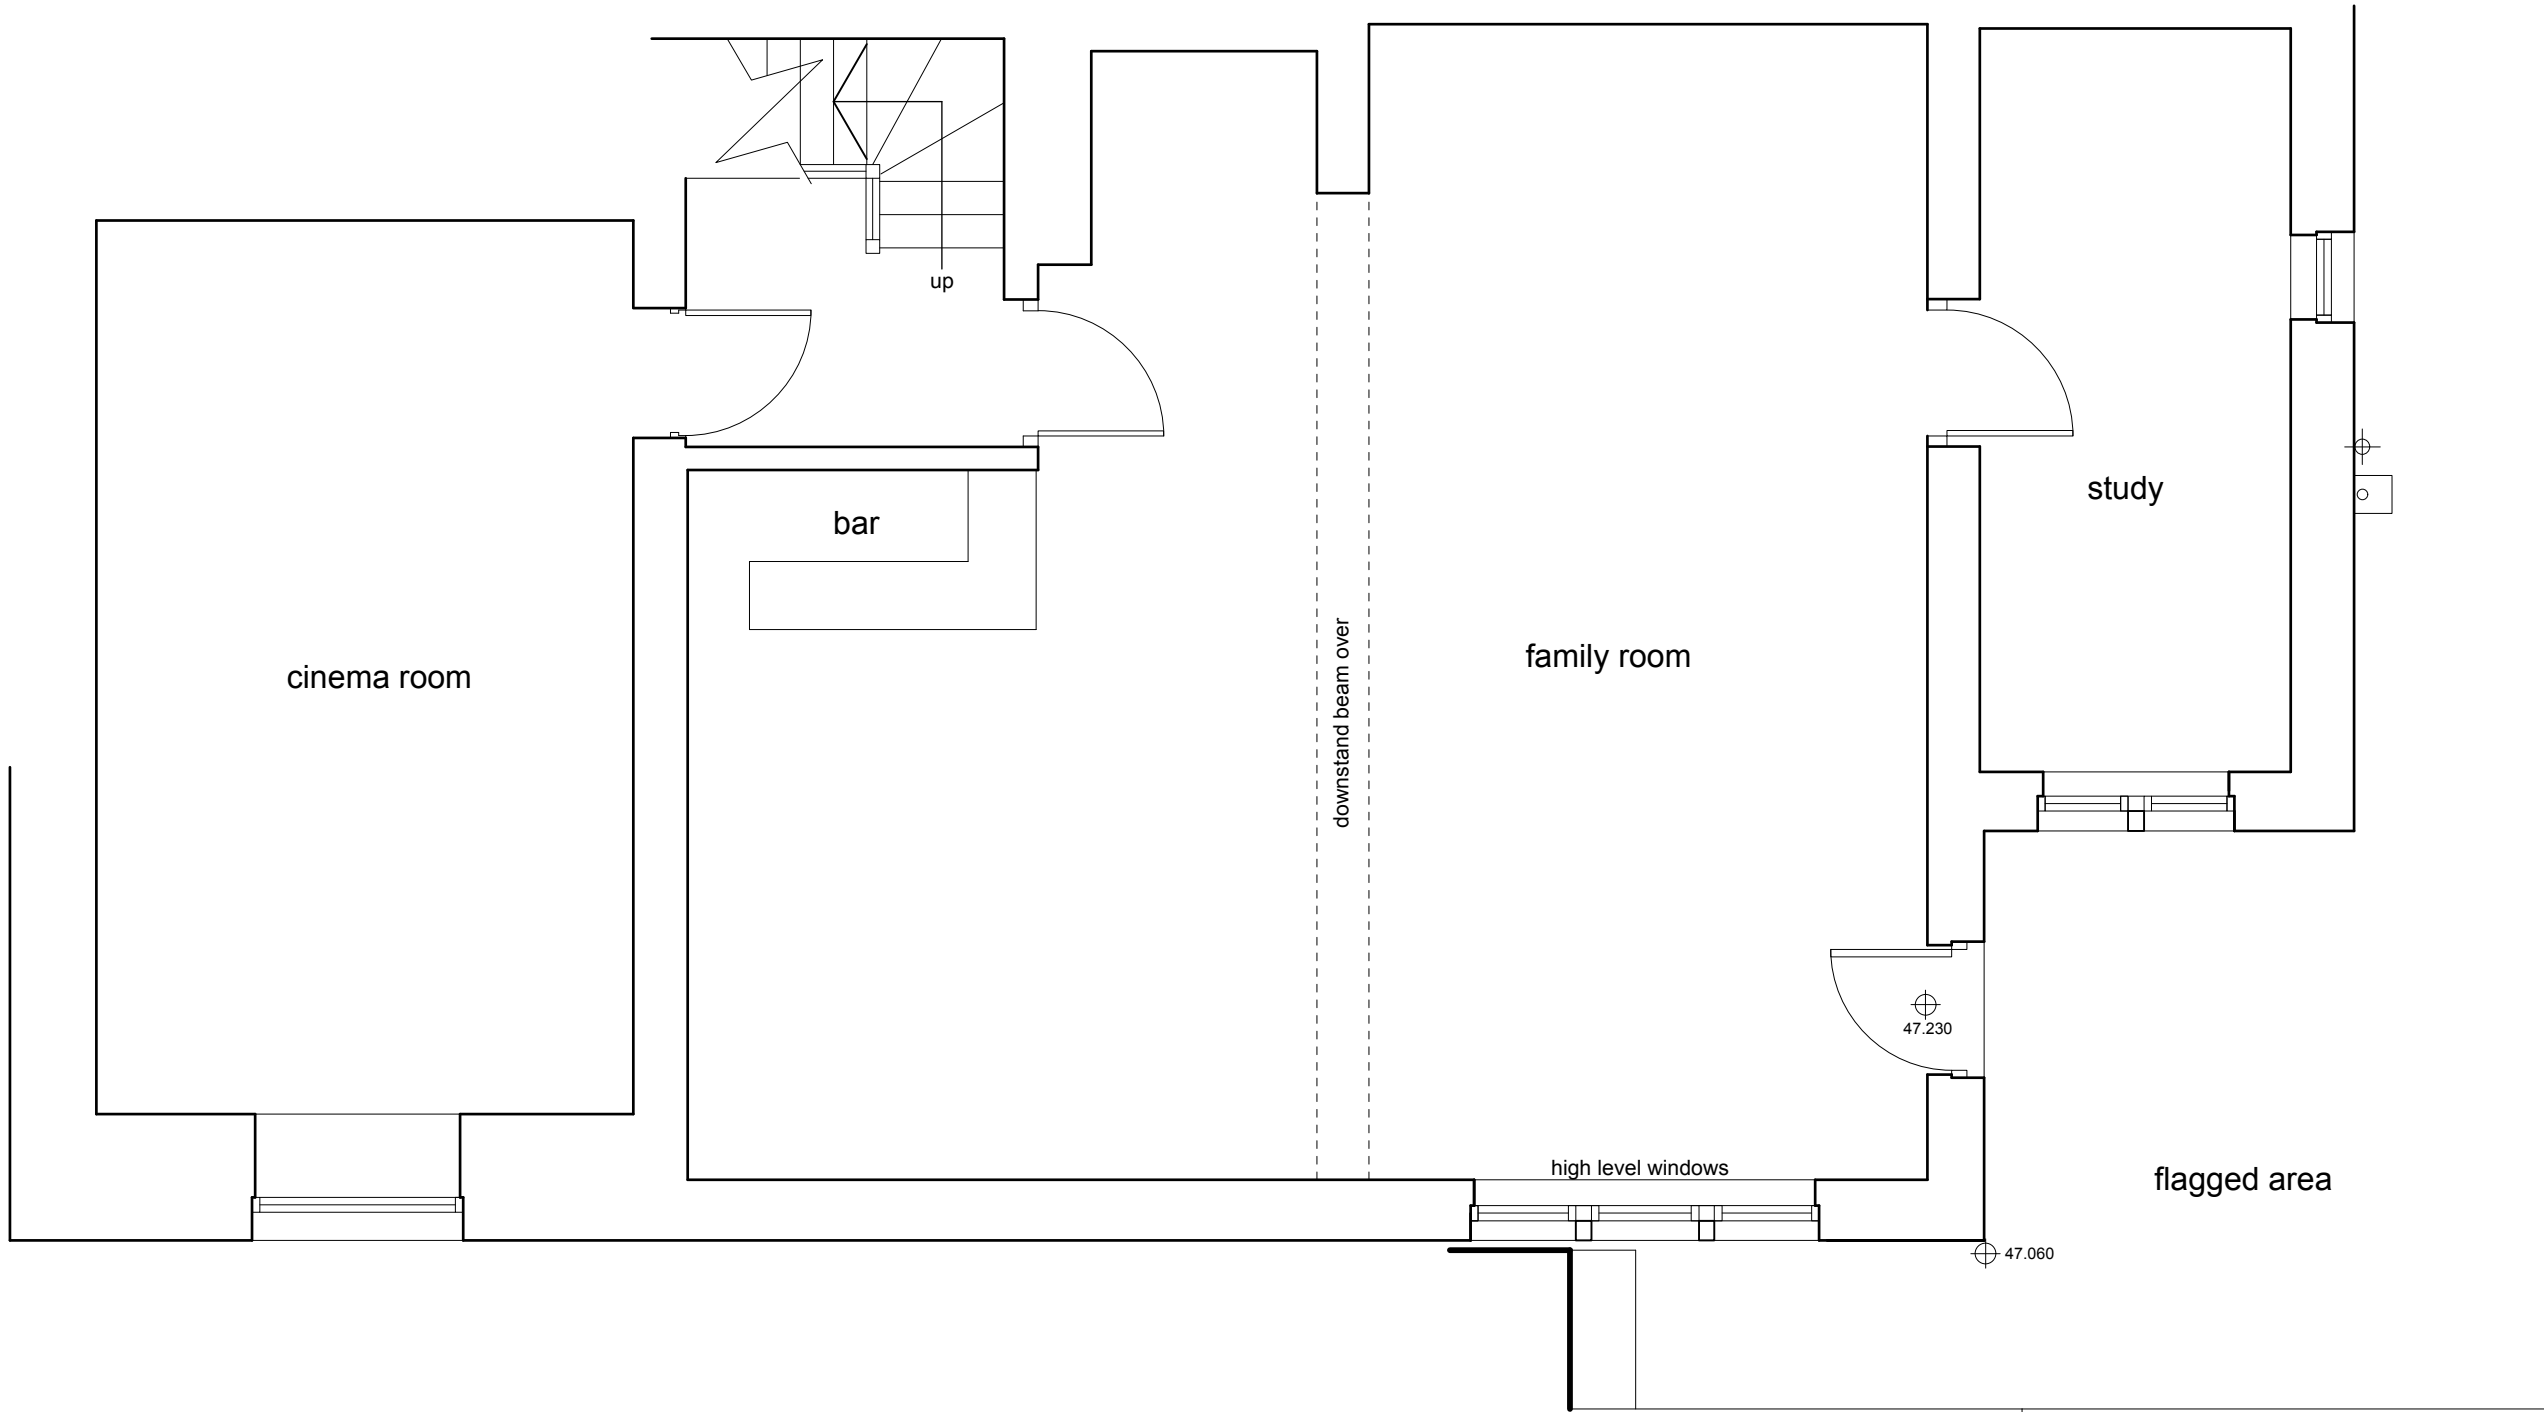

upper ground floor plan

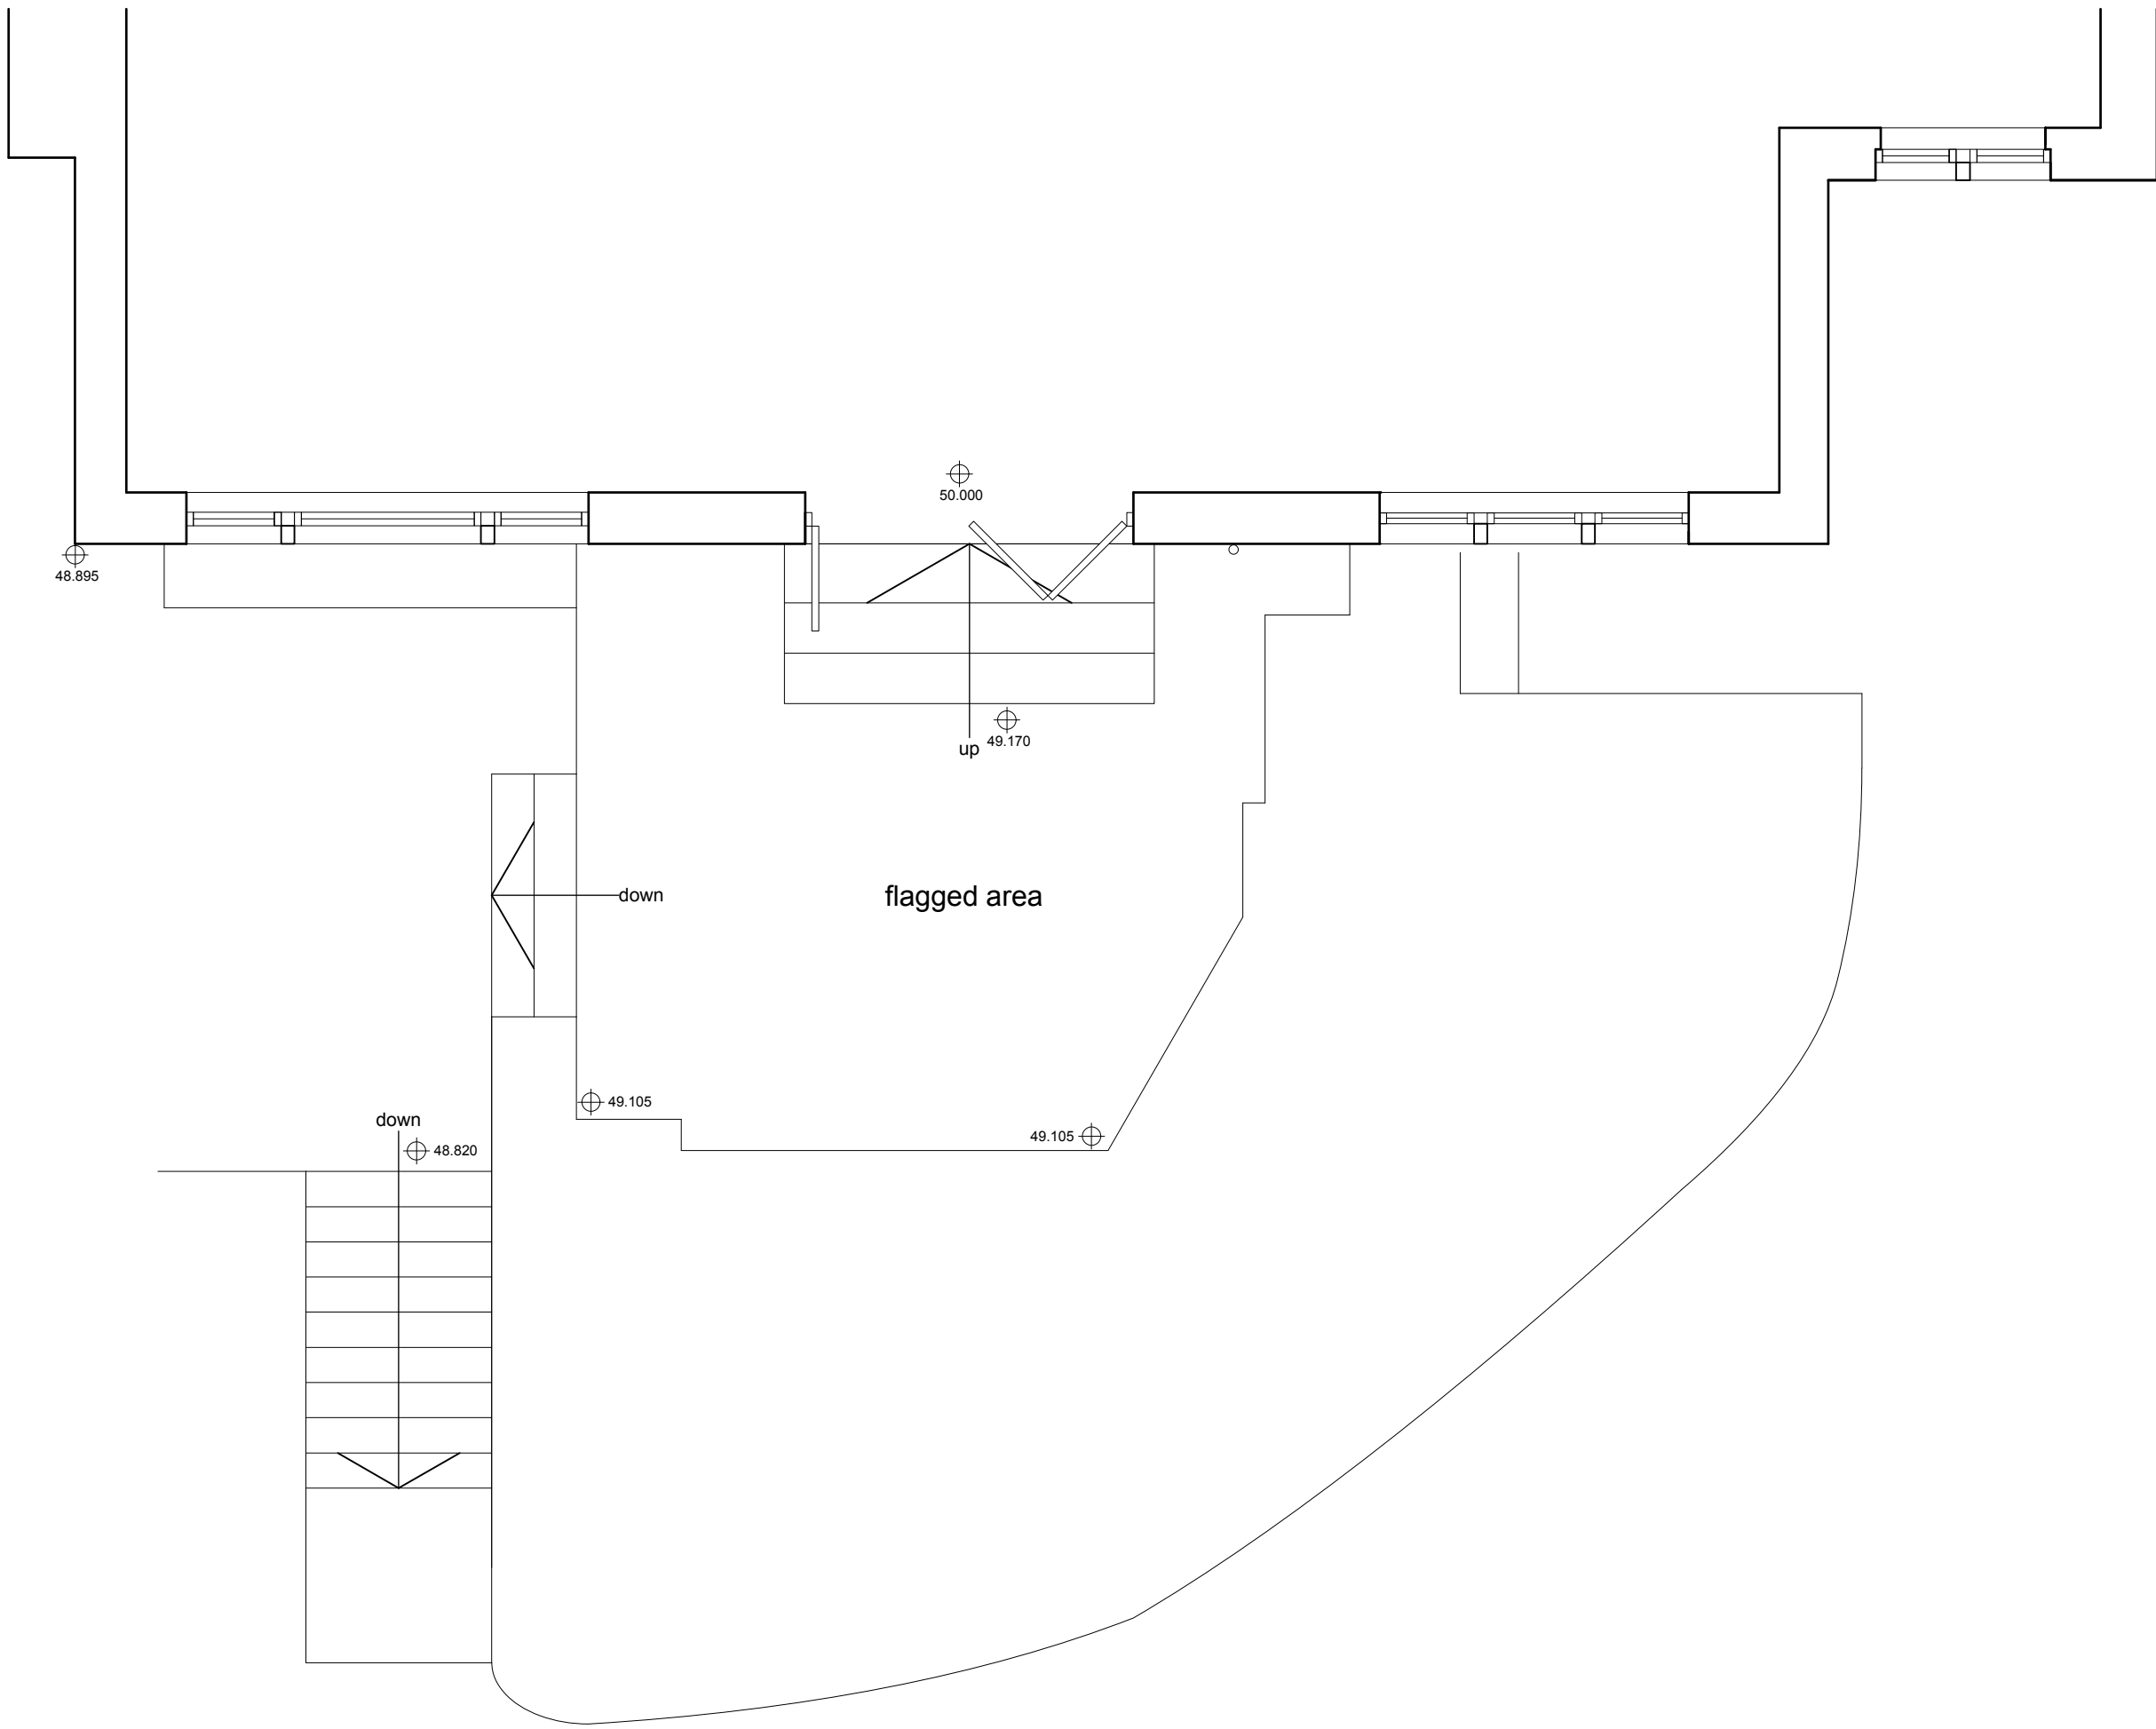

rear elevation

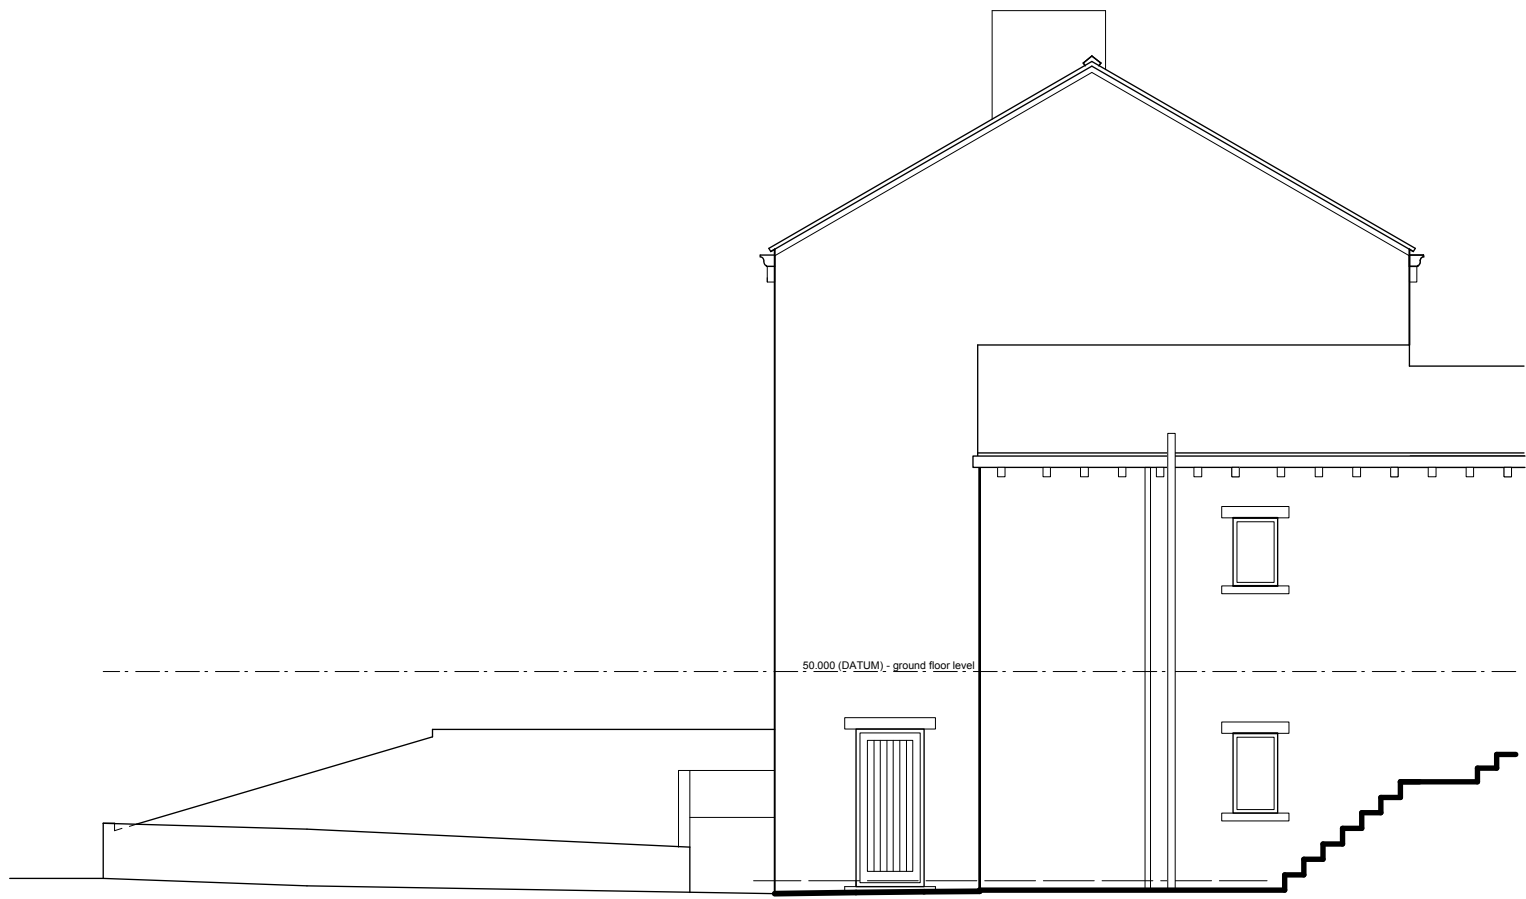

side elevation

Notes:
This drawing has been prepared specifically for the purpose of Planning Permission (where appropriate) & Building Regulation Approval. Valley Properties accept no liability for errors or omissions. The drawing may be used for estimating purposes, but the Principal Contractor must carry out a site investigation. The Contractor is responsible for checking site dimensions, materials etc., and all building work, such work being checked by Building Control on site, as may be appropriate. Valley Properties disclaim any liability for works carried out.

Revisions:
Rev.A
Rev.B
Rev.C
Rev.D
Rev.E

VALLEY PROPERTIES
ARCHITECTURAL DESIGN SERVICES
7 Holmfirth Road
Meltham
Holmfirth HD9 4AA
Tel: 01484 854100 Mob: 07769736142
Email: vproperties@vupanel.com

Client Details
Mr & Mrs Bakewell

Project Title
Proposed single storey rear extension with terrace over at Lower Snow Lea, 103 Lamb Hall Road Longwood, Huddersfield

Drawing Title
Survey Drawing

Scale: 1/50 & 1/100	Drawing Number 2020/030/01	Rev. July 2020	Date Drawn July 2020	Drawn By Andrew Smith
------------------------	-------------------------------	-------------------	-------------------------	--------------------------