




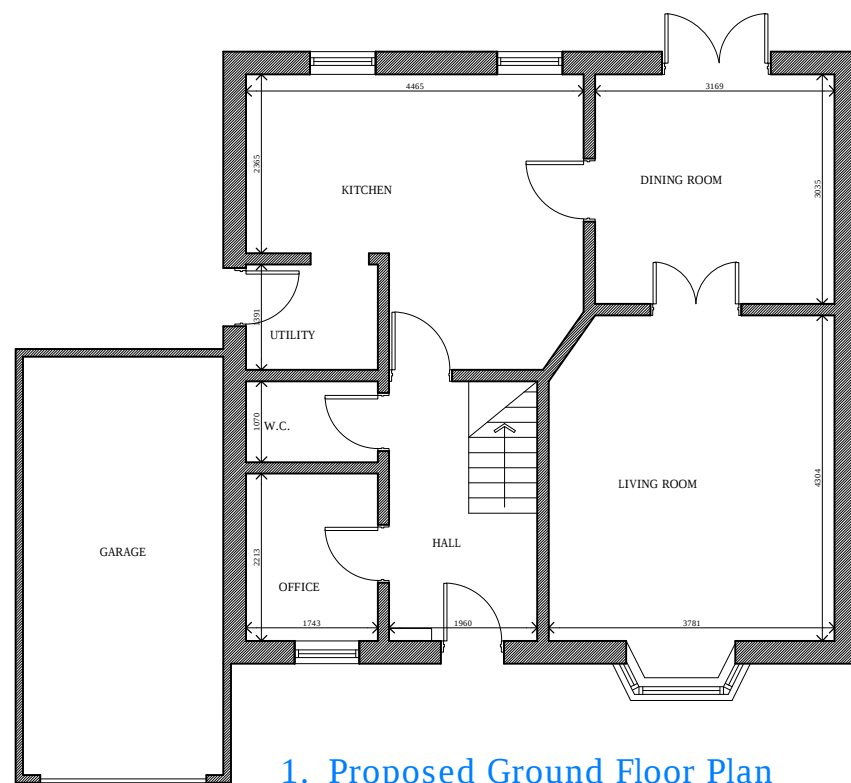


1. Proposed Ground Floor Plan
Scale 1:100

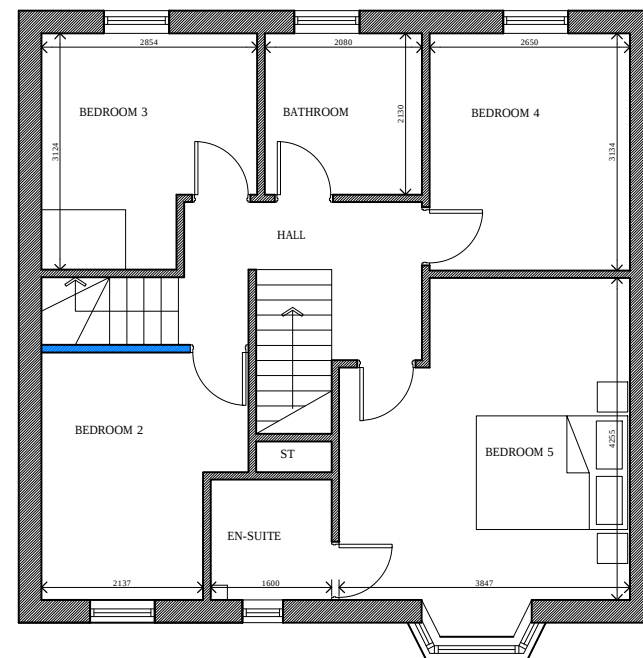


2. Proposed First Floor Plan
Scale 1:100

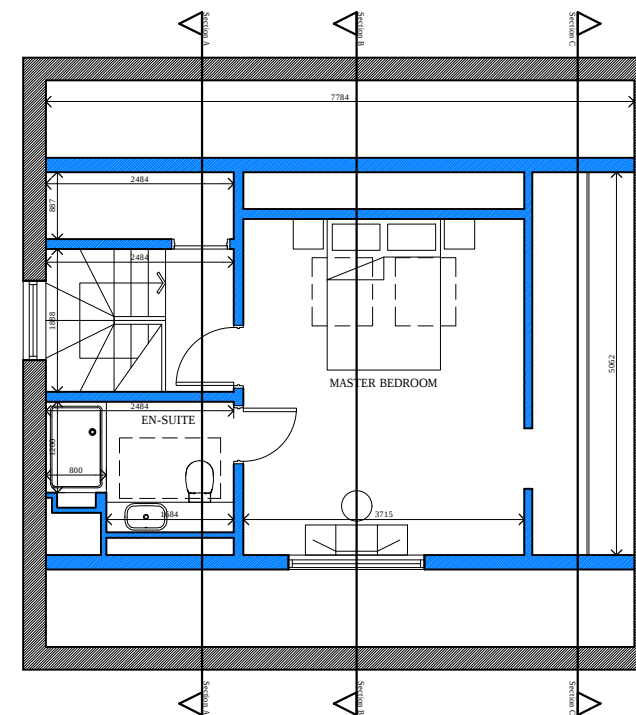


3. Proposed Loft Floor Plan
Scale 1:100

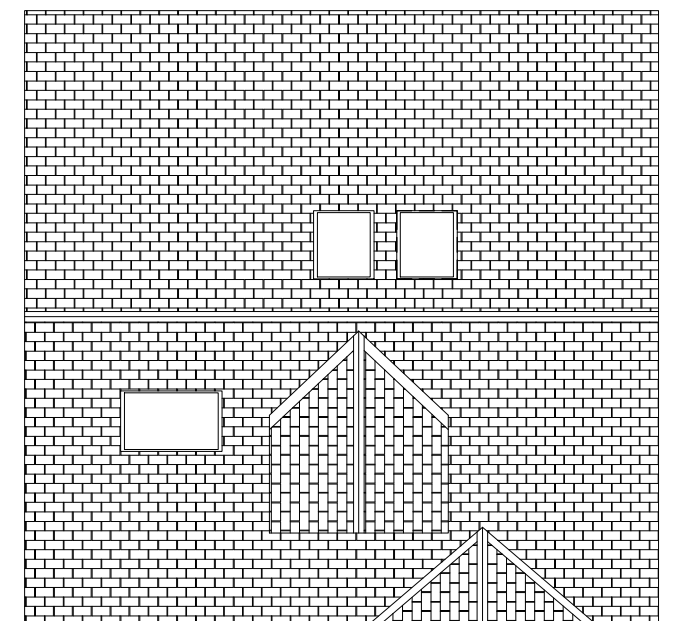


4. Proposed Roof Plan
Scale 1:100

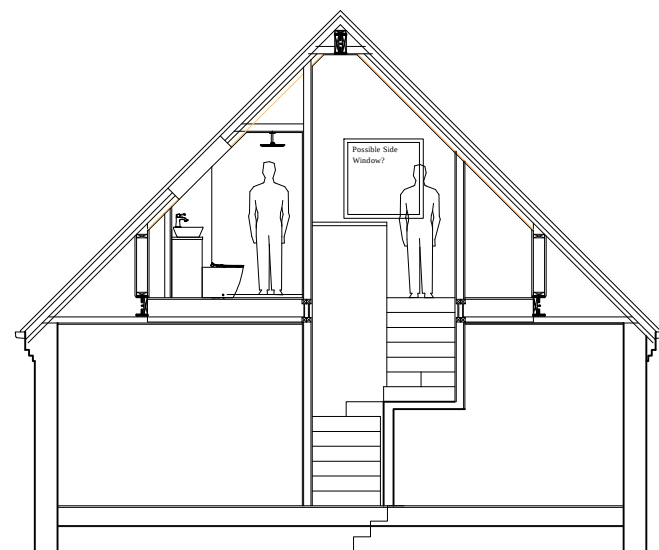


5. Section A
Scale 1:100

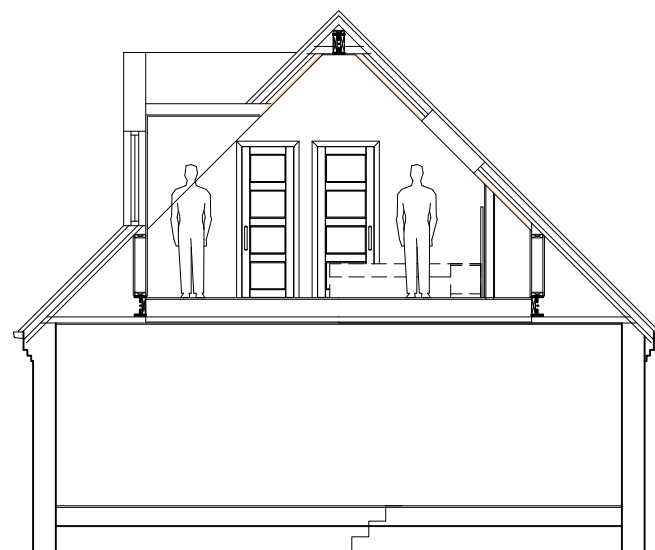

6. Section B
Scale 1:100

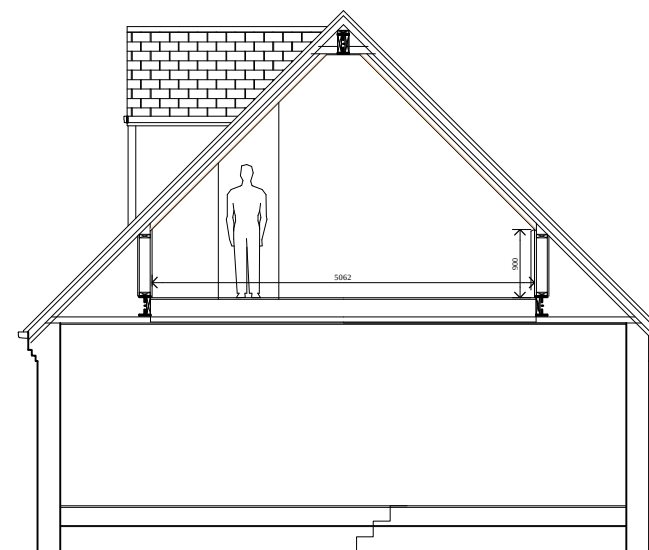

7. Section C
Scale 1:100

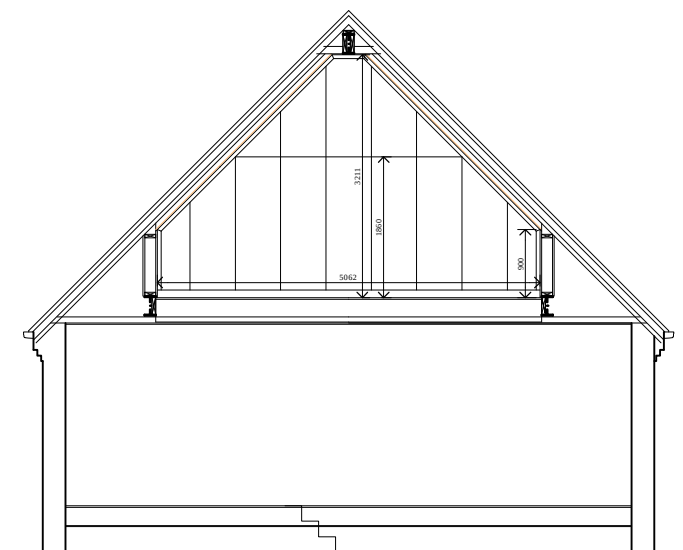

8. Section D
Scale 1:100



DME Group Ltd
21A Phoebe Lane Industrial Estate,
Phoebe Lane, Halifax, HX3 9EX

T: +44 (0)300 303 3168
E: hello@drawmyextension.co.uk
W: www.drawmyextension.co.uk

All work to be carried out in accordance with the requirements of the Building Regulations and the Water Authority Regulations currently in force.

Do not scale from this drawing. DME Group to be notified of any discrepancies.

Verify relevant dimensions on site before commencing work or preparing shop drawings.

This drawing is copyright.

REV	DATE	AMENDMENT

PROJECT
Proposed Loft Conversion
25 Bream Avenue
Cleckheaton
BD19 5EN

DRAWING TITLE
**Proposed Floor Plans
& Sections**

PROJECT NO.	DRAWING NO.	REVISION
20071	04	
STATUS		
PLANNING SUBMISSION		
SCALE	DATE	DRAWN