


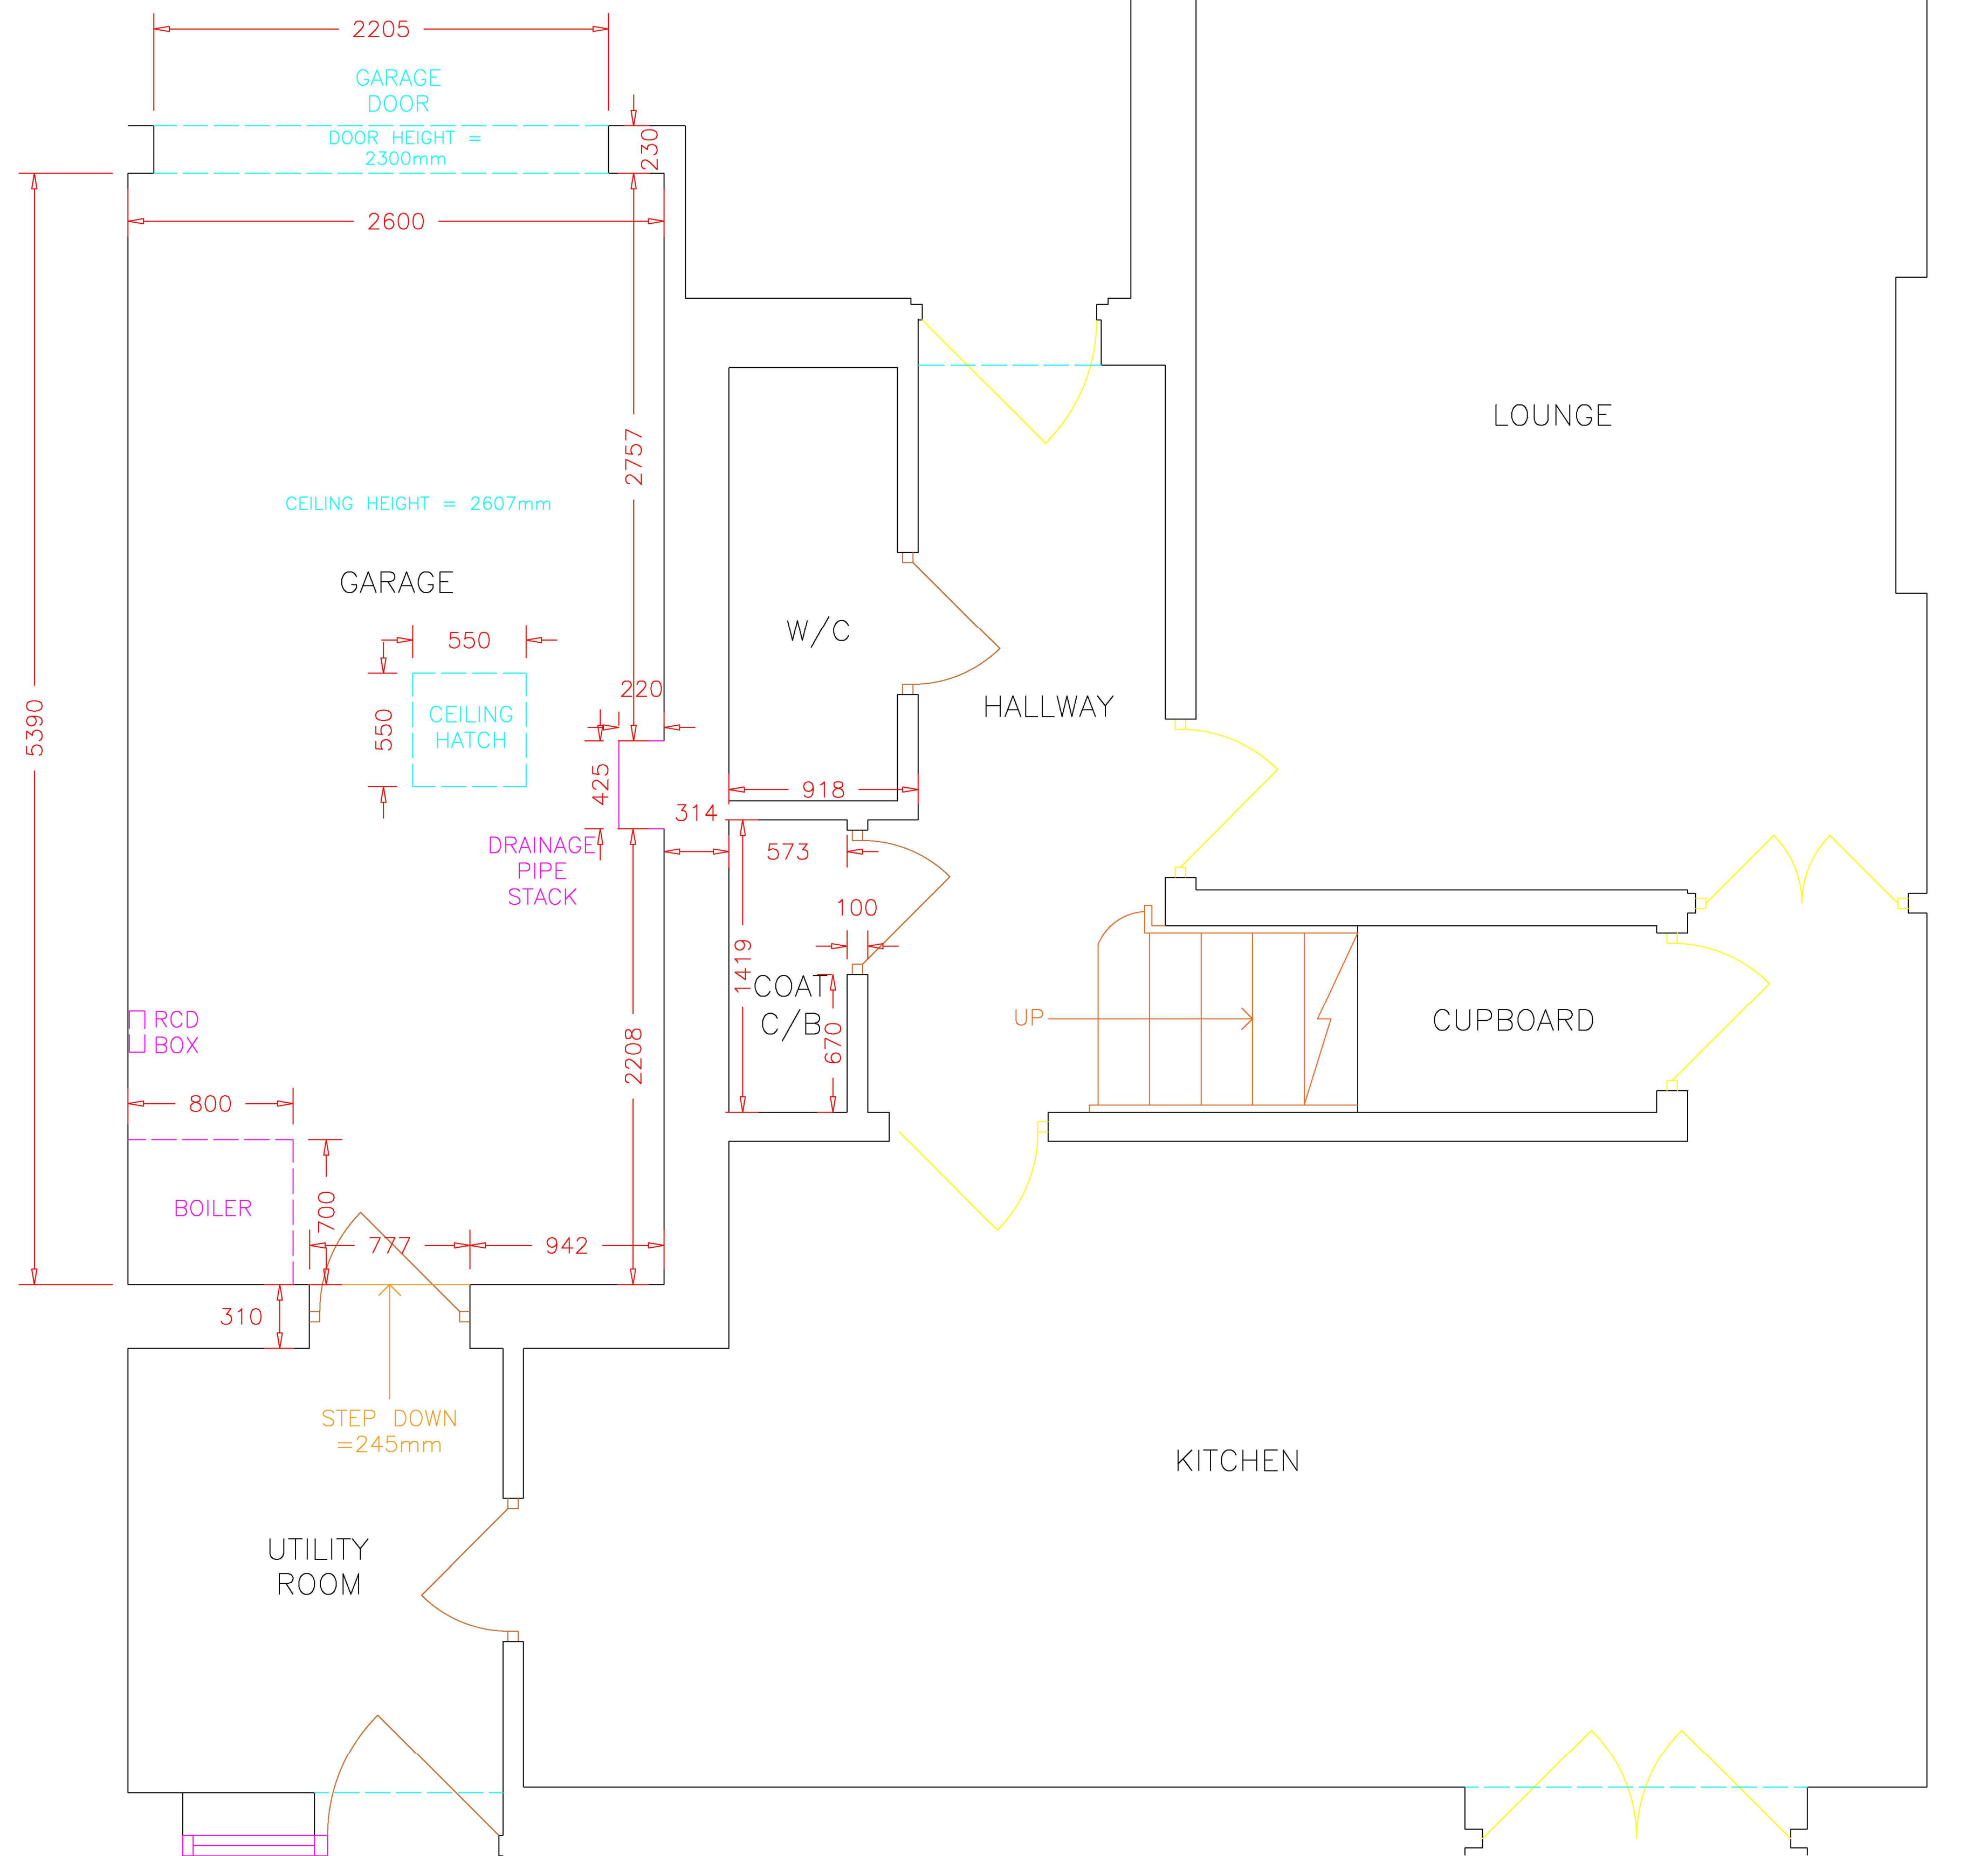

EXISTING FLOOR PLAN

NOTES:

REV.	AMENDMENT	DRN	CHKD	DATE

CLIENT:
MR A ROBERTS

PROJECT:
70 PAVILION WAY
MELTHAM
HOLMFIRTH
HD9 5QW

DRAWING No:
01-FLOOR PLAN

DRAWING STATUS:
FOR INFORMATION