



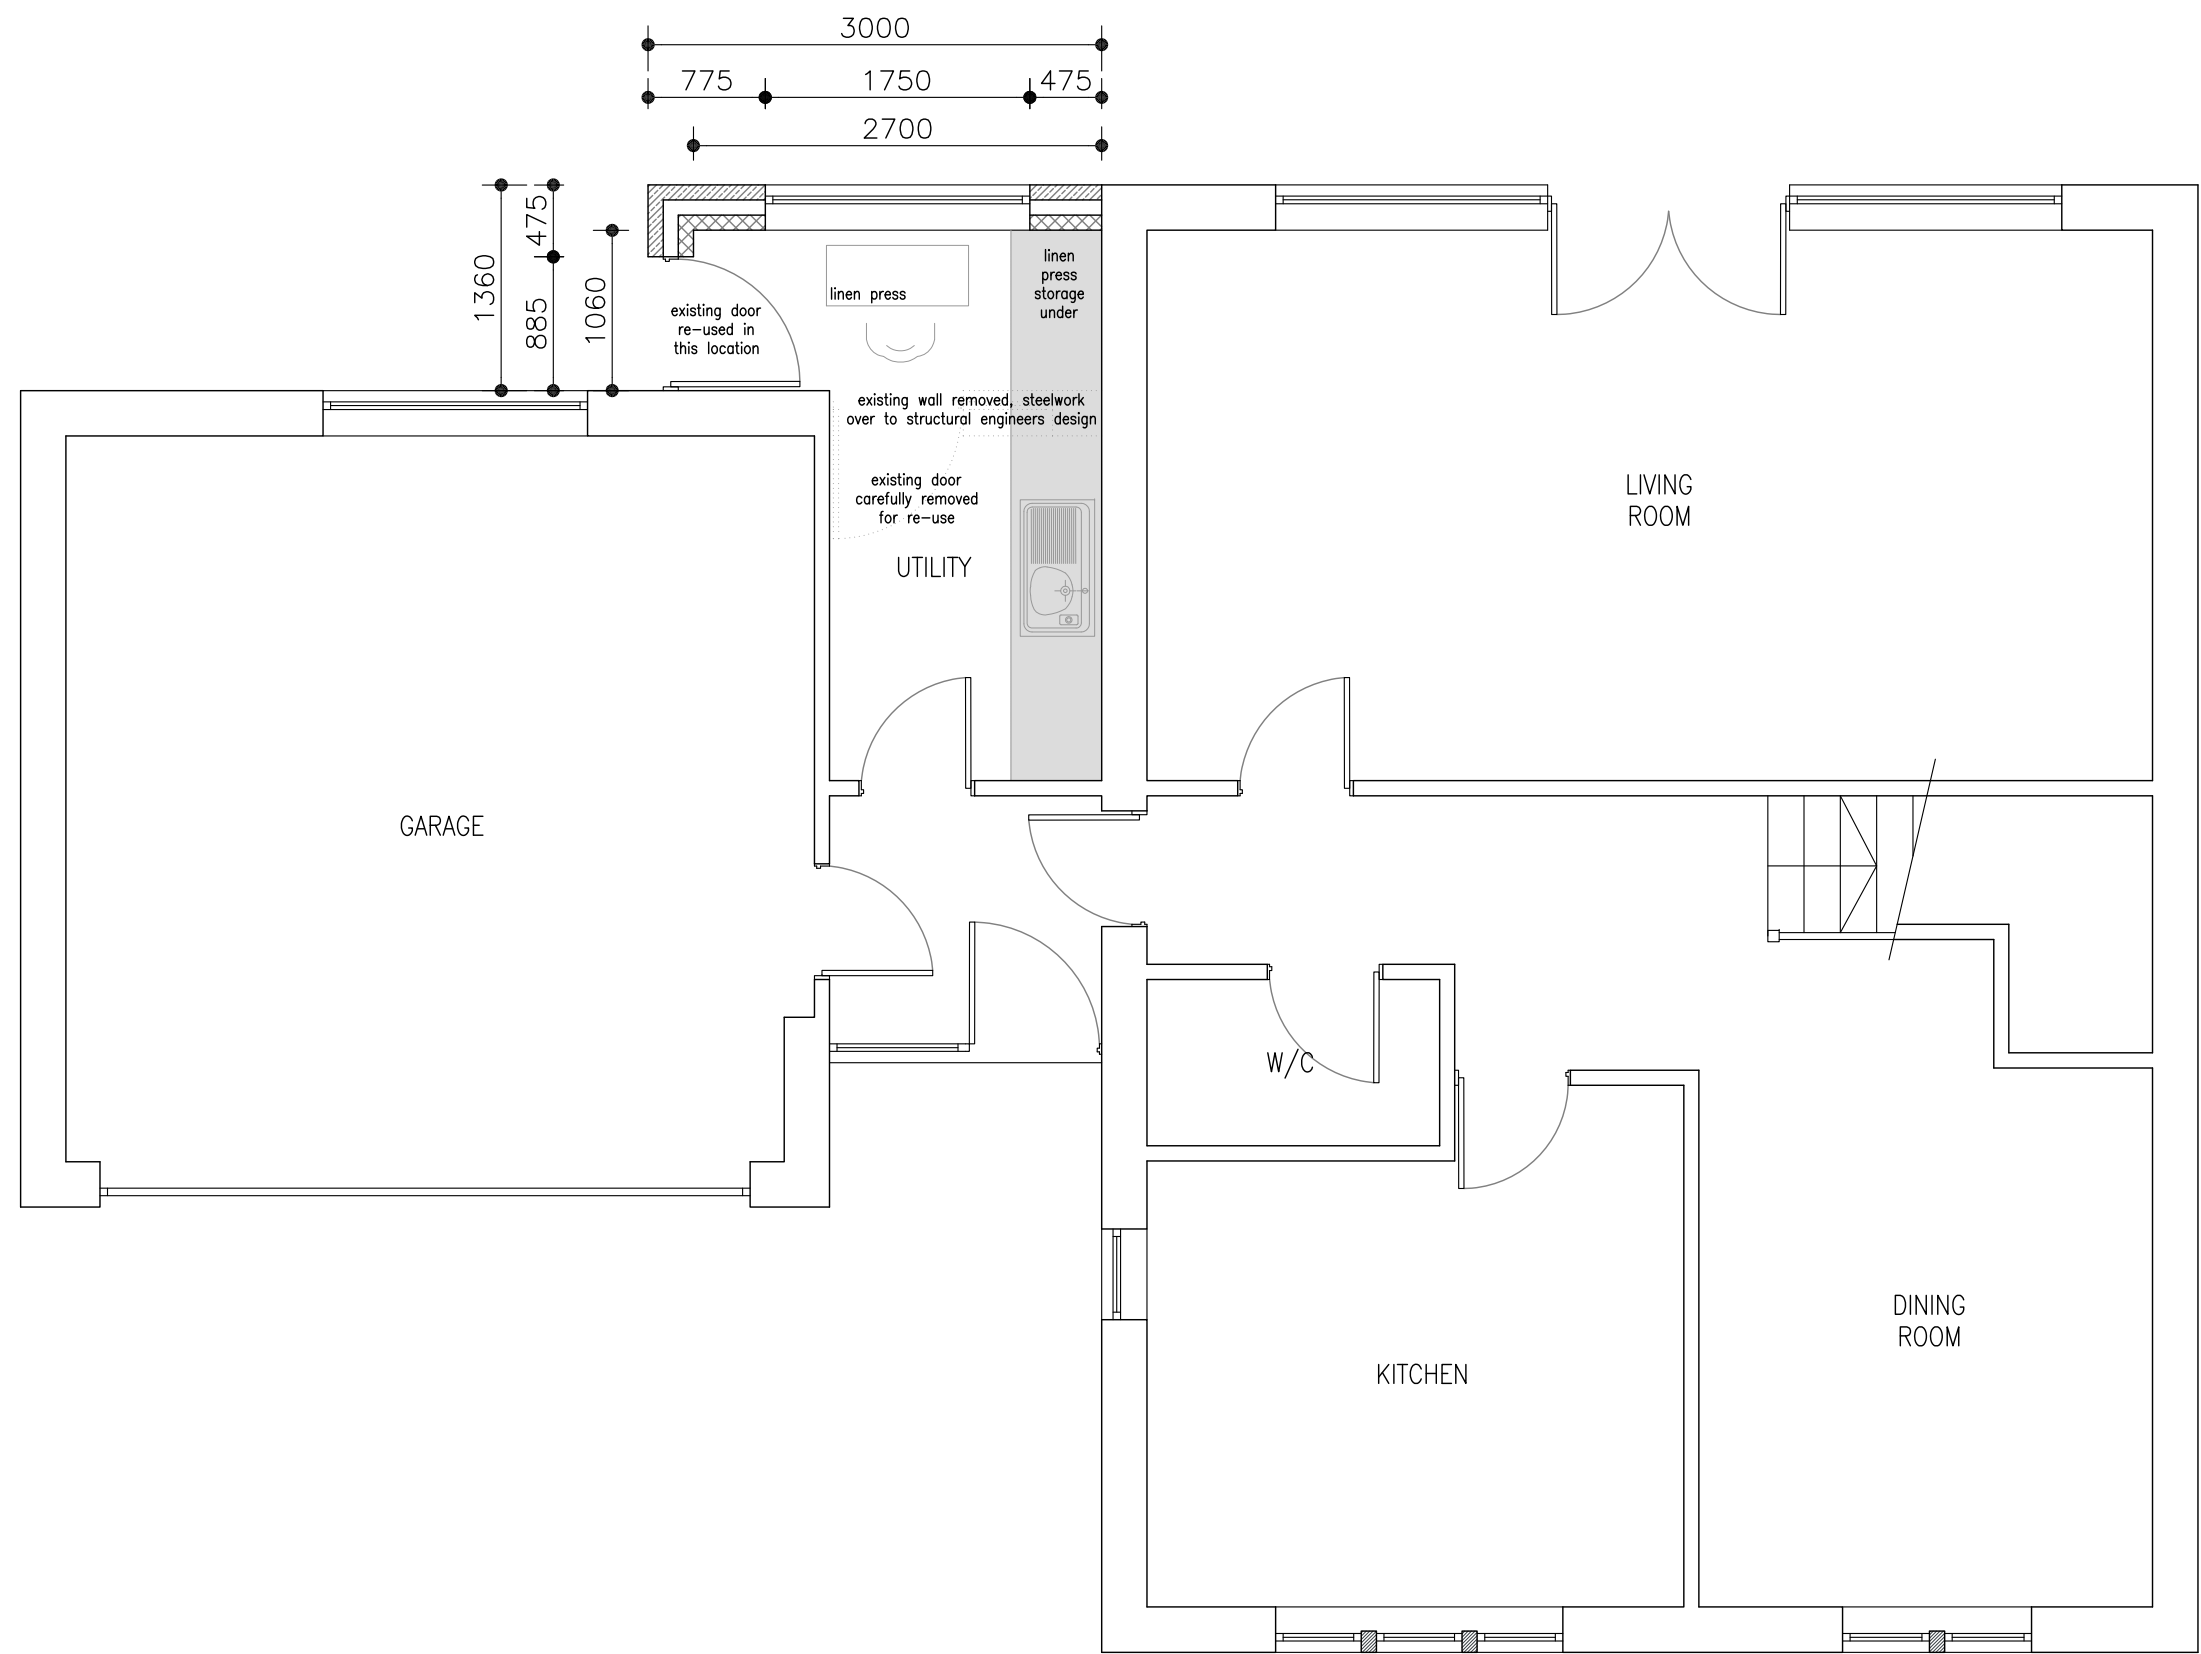

PROPOSED GROUND FLOOR PLAN
SCALE 1:50


PROPOSED MATERIALS	
• MASONRY	– RANDOM COURSED STONE
• ROOF TILES	– CONCRETE INTERLOCKING TILES
• DOORS	– BLACK TIMBER
• WINDOWS	– BLACK TIMBER
• RAINWATER GOODS	– BLACK PVCu
• SOFFIT'S & FASCIA'S	– BLACK PVCu

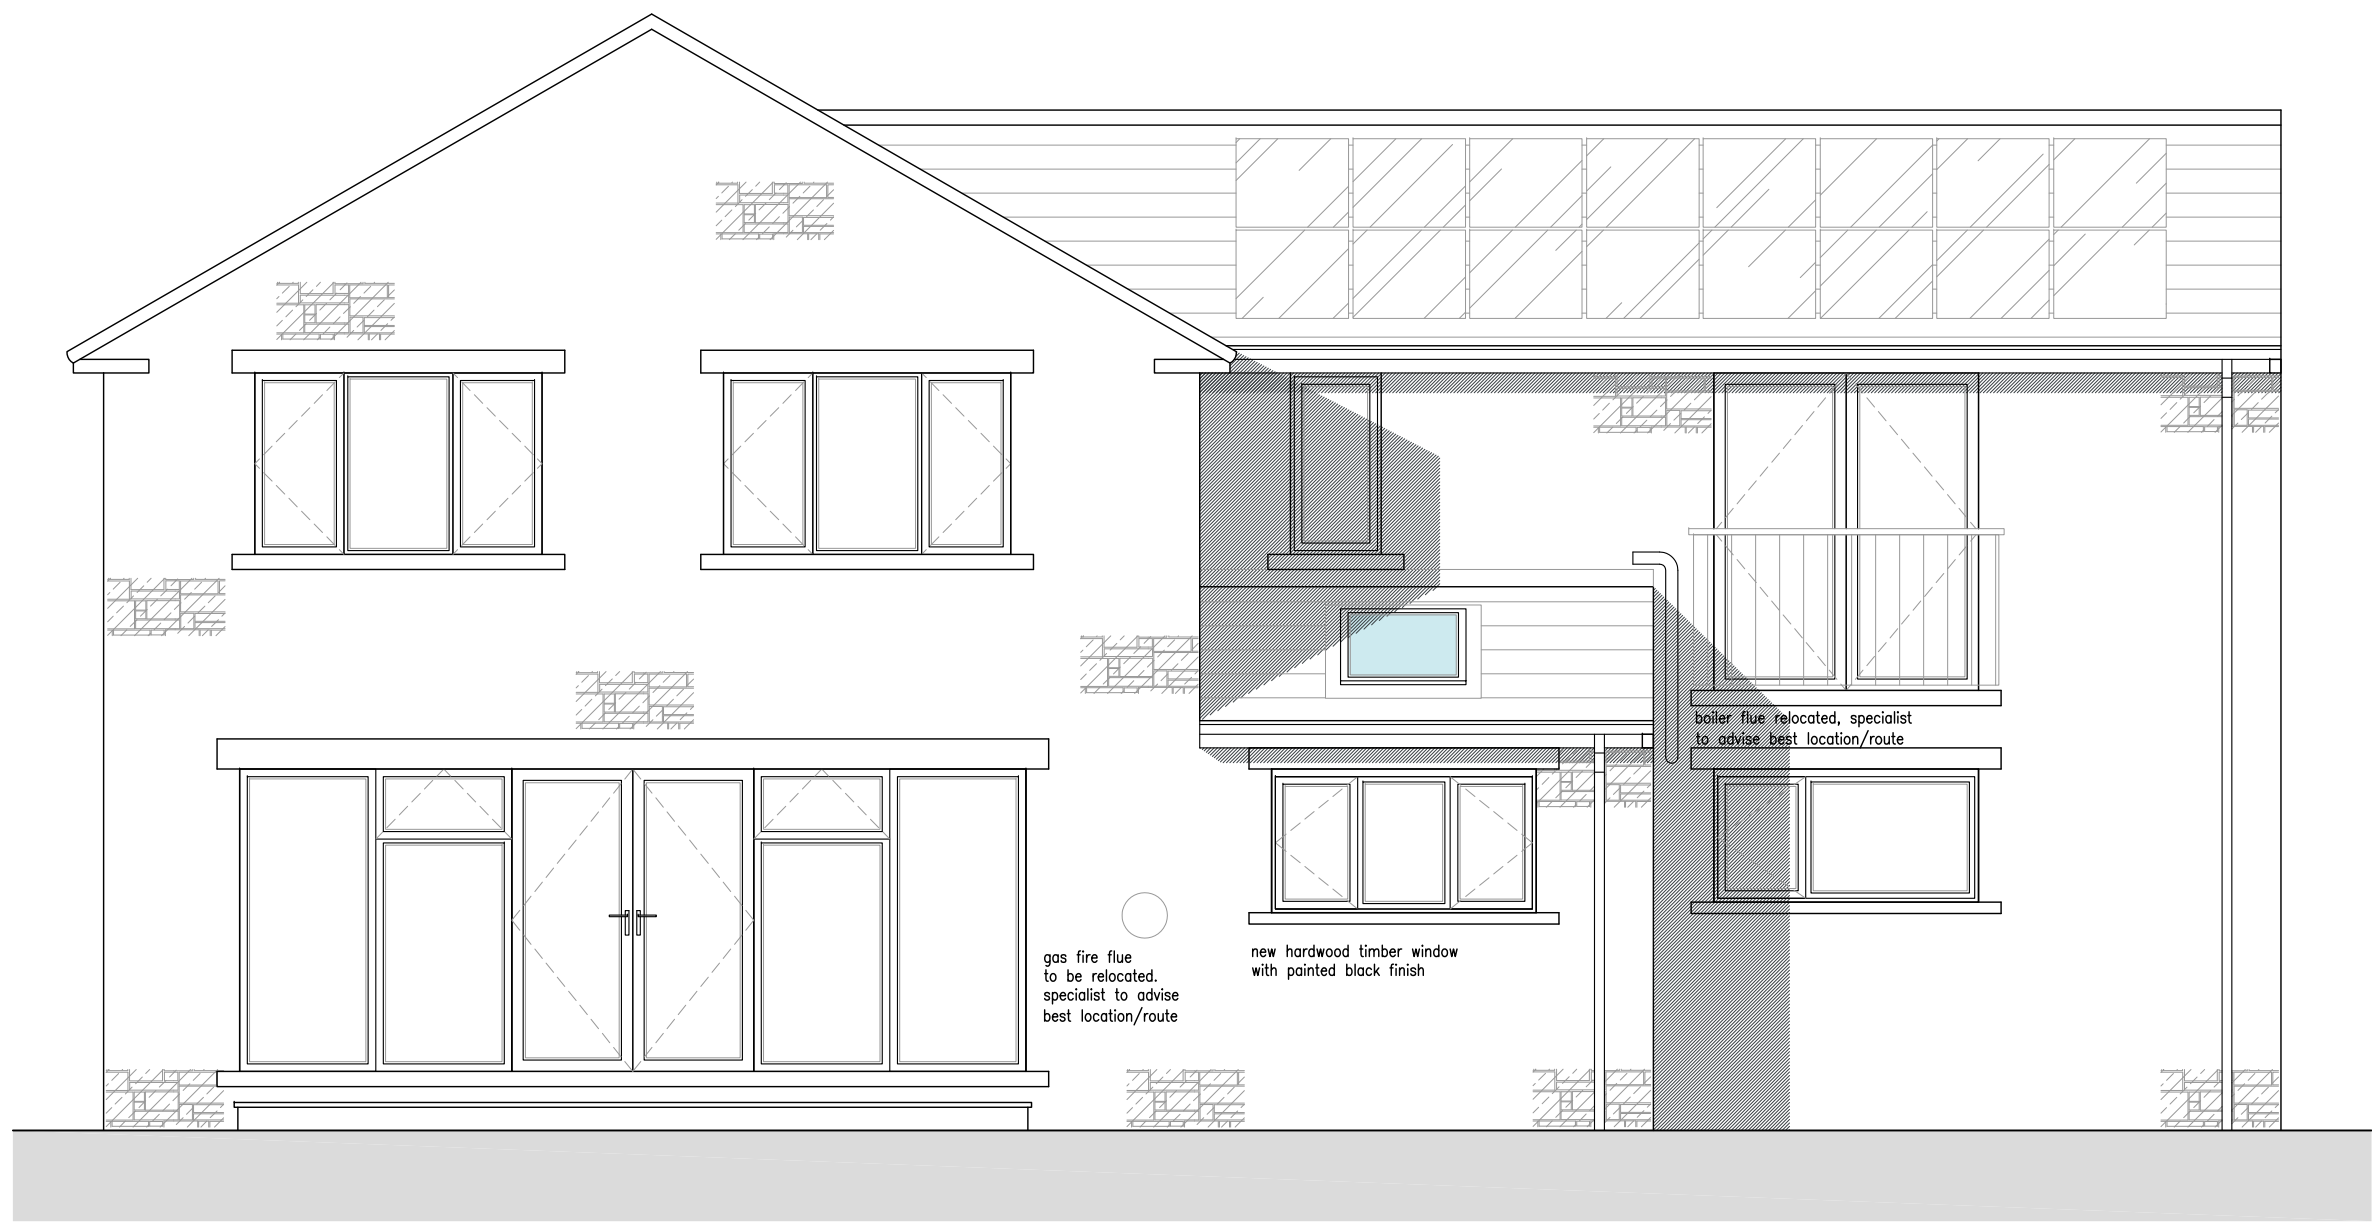

PROPOSED EAST FACING ELEVATION
SCALE 1:50



PROPOSED NORTH FACING ELEVATION
SCALE 1:50

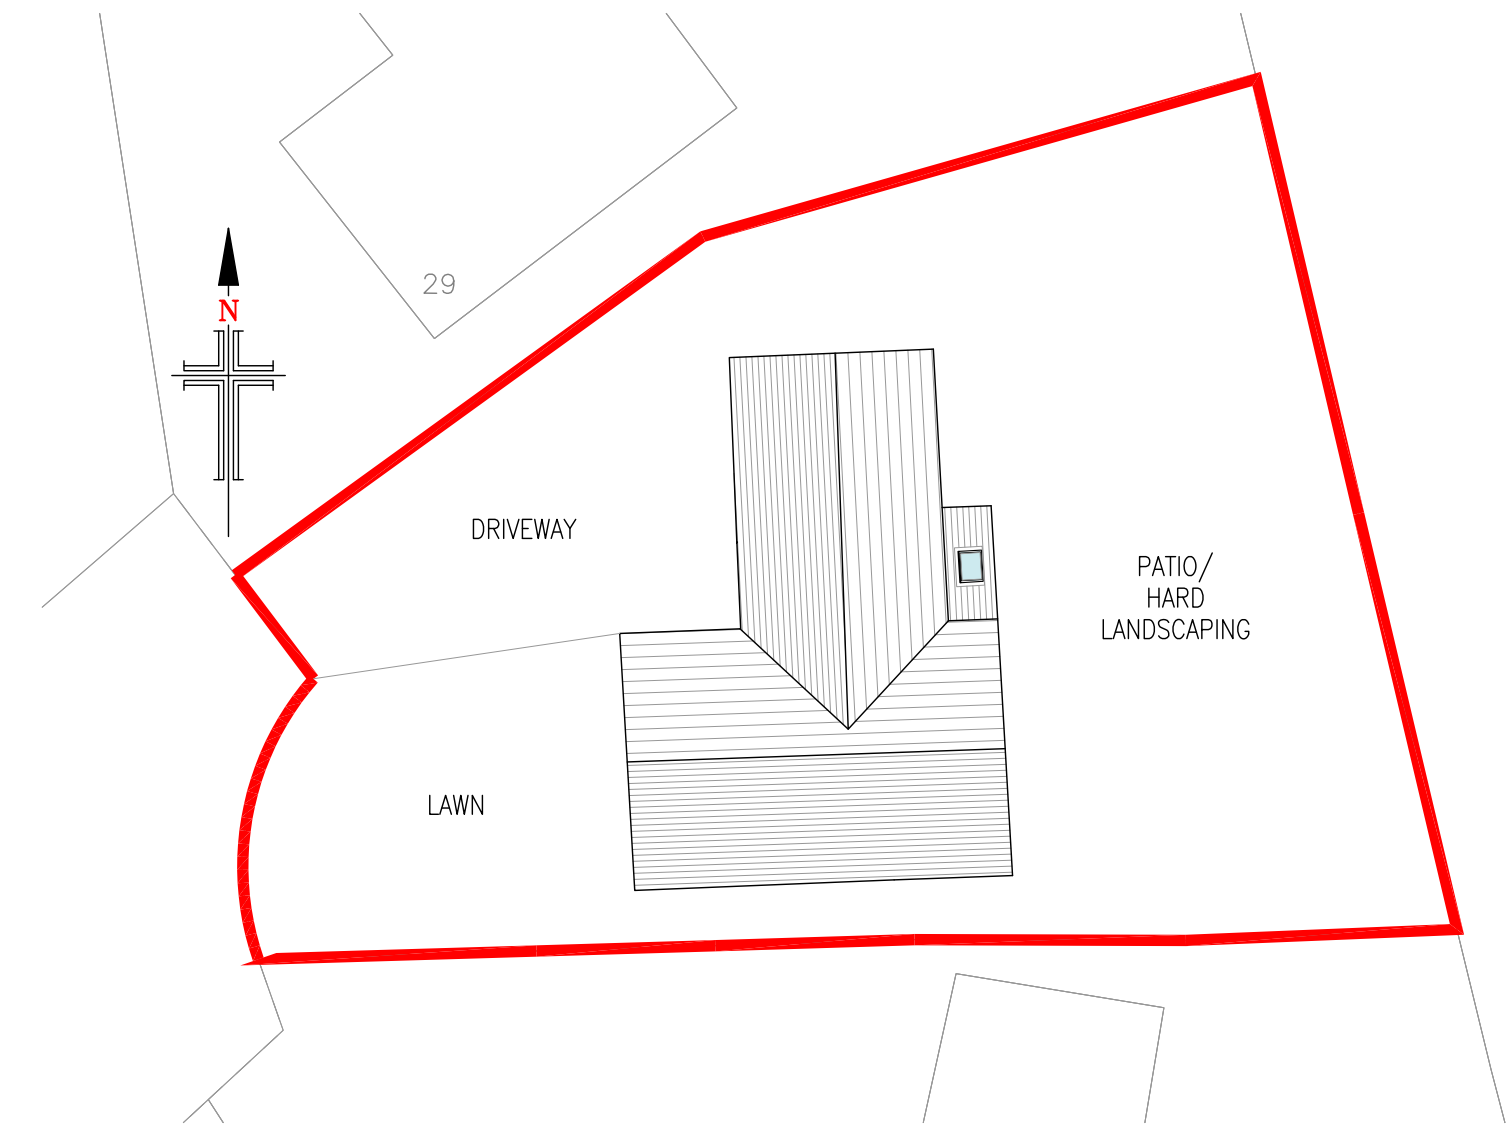

PROPOSED SITE PLAN
SCALE 1:200

- NOTES**
1. No dimensions to be scaled.
IF IN DOUBT ASK.
 2. All dimensions must be checked and verified on site by the Contractor prior to the commencement of works and Hinchliffe Architecture & Design Ltd. to be notified of any discrepancies.
 3. The copyright of these drawings remains the property of Hinchliffe Architecture & Design Ltd. They must not be reproduced in any way without prior written consent from the originator (Hinchliffe Architecture & Design Ltd.)

	21.02.21	NOTES AMENDED FOLLOWING CLIENT COMMENTS RECEIVED ON 21.02.2021.	
Rev.	Date	Description	
Status			
PLANNING			
 hinchliffe architecture & design		Hinchliffe A&D 24 Carr View Road Holmfirth West Yorkshire HD9 1HX 07921 907 142 01484 520 764 info@hinch-architecture.co.uk www.hinch-architecture.co.uk	
Client			
MRS & MRS R. BIGGS			
Project			
34 WHITE WELLS GARDENS SCHOLES HOLMFIRTH HD9 1TZ			
Drawing Title			
PROPOSED FLOOR PLAN, ELEVATIONS & SITE PLAN			
Scale (at A1)		Date	
AS SHOWN		16.02.2021	
Drg. no.			Rev.
016-21-PL02			A