


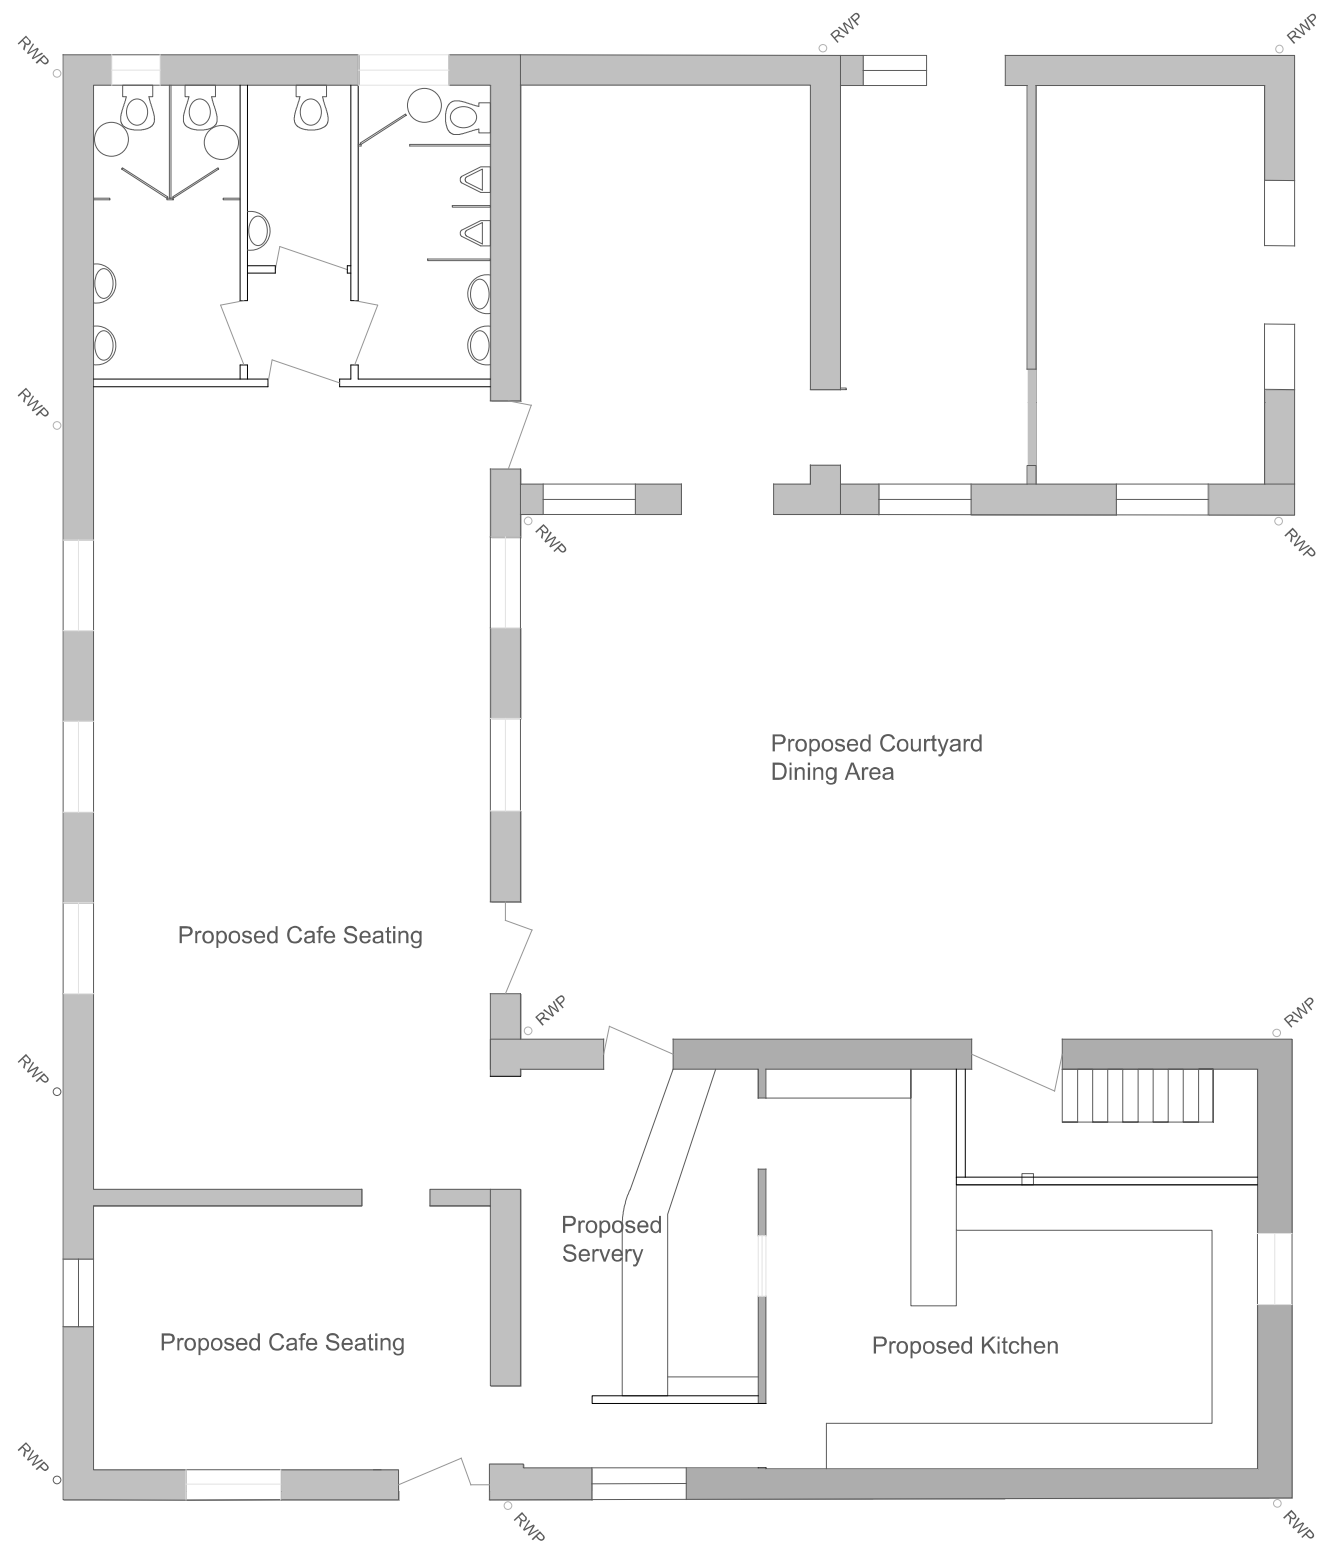

Ground Floor Plan

	Tel. 07936 698 247 e. JEStructuralLtd@gmail.com
Project: Gledhill Farm Craft Cafe	
Proposed building for conversion Gledhill Farm, 130 Kaye Lane, Huddersfield, HD5 8XU Mr & Mrs Griffiths Scale 1:100 @ A3	
Drawing: PR001 Proposed Layout	Revision/Date: Rev 23/ Feb 2021