



Site Plan: Gledhill Farm, 130 Kaye Lane, Almondbury, Huddersfield, HD58XU

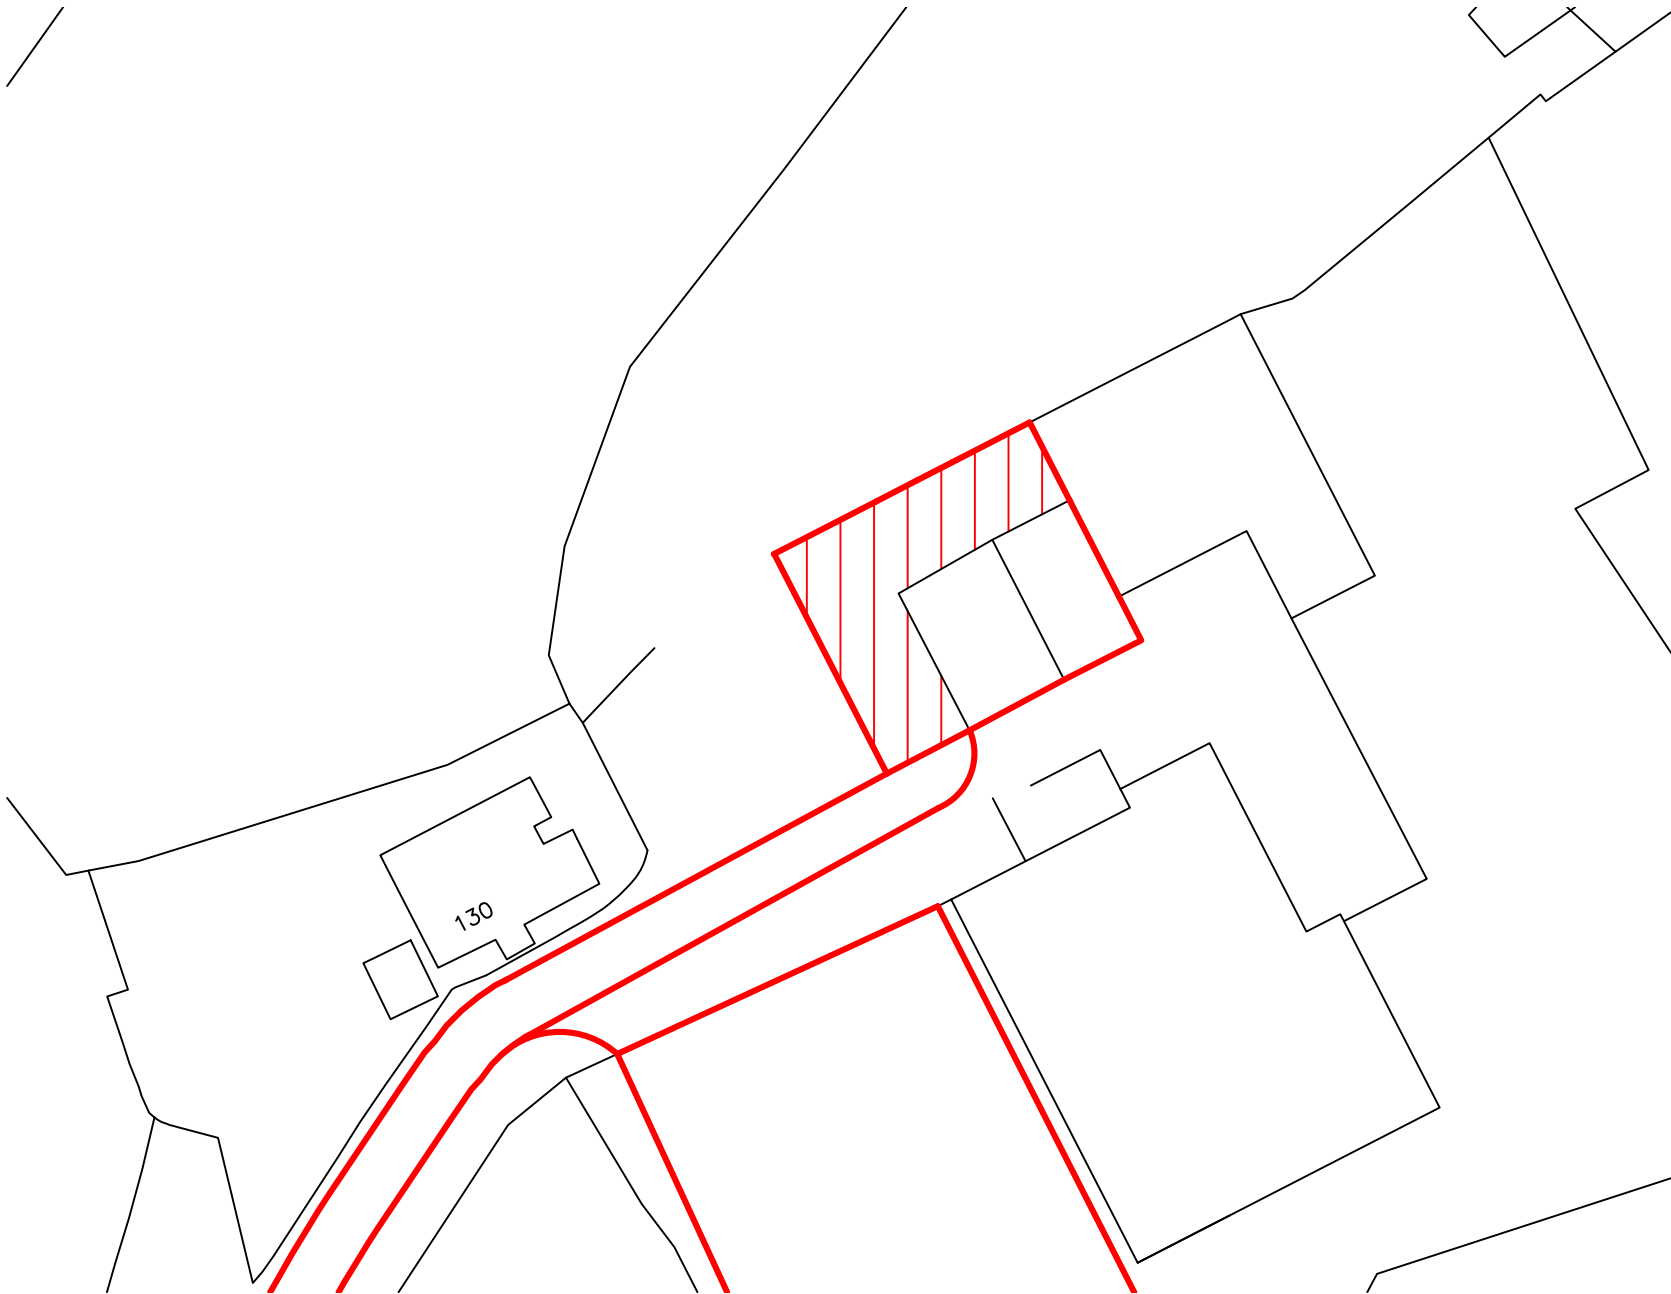

**wbw** SURVEYORS  
CHARTERED

WBW Surveyors Ltd  
Skipton Auction Mart  
Gargrave Road  
Skipton, BD23 1UD

T: 01756 692900  
F: 01756 692901  
E: info@wbwsurveyors.co.uk

 

Dwg No.: TS112-3

Revision:


Client: S Griffiths

Project: Barn Conversion

Title: Site Plan

Date: 08 March 2021

Drawn by: T Simpkins

 

Ordnance Survey (c) Crown Copyright 2018. All rights reserved. Licence number 100022432