


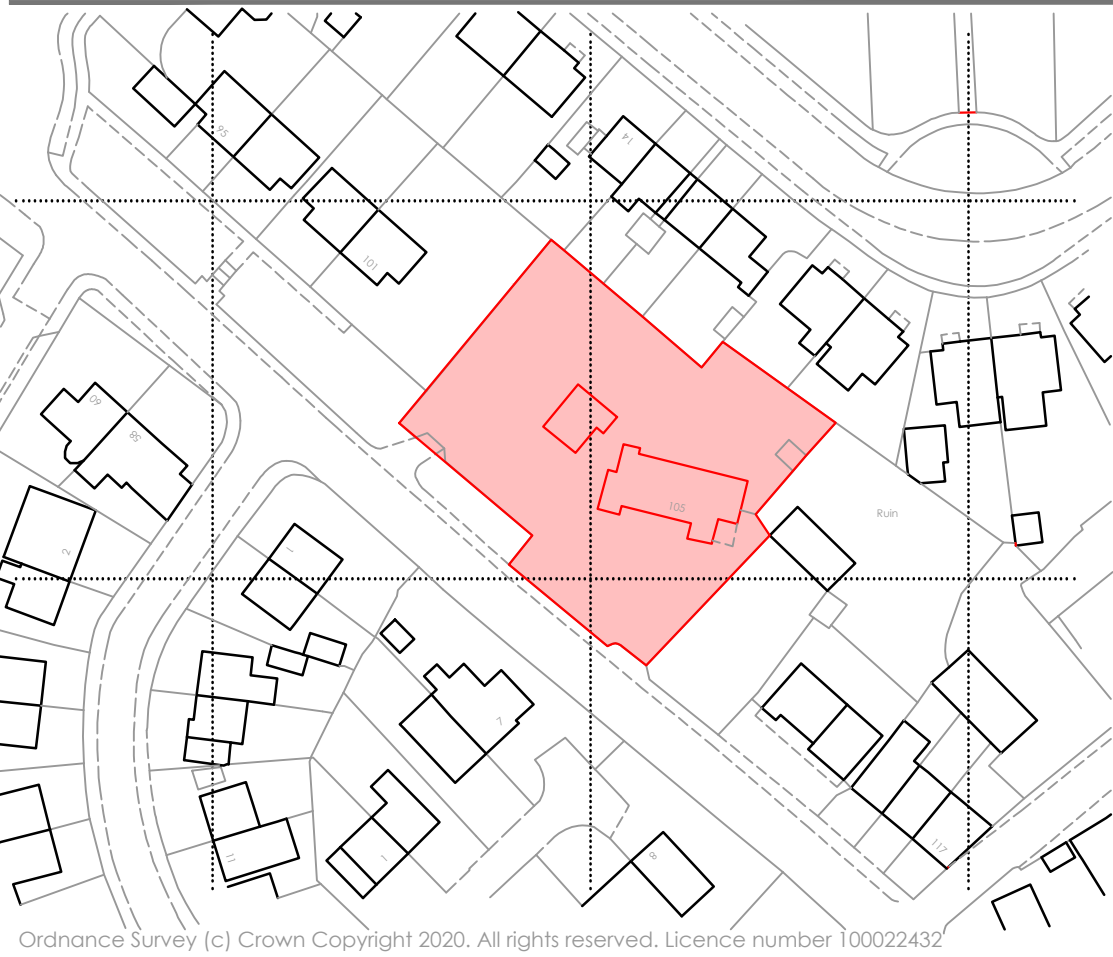

Location Plan Scale 1:1000



Ordnance Survey (c) Crown Copyright 2020. All rights reserved. Licence number 100022432

Survey Control Co-ordinates				
Reference	East	North	Elevation	Description
GPS01	419371.322	415167.661	164.69	Survey Station
HD1A	419390.144	415167.173	164.98	Survey Station
HD1B	419384.992	415154.925	164.53	Survey Station
HD2	419402.948	415140.446	164.39	Survey Station
HD3	419399.601	415138.618	165.57	Survey Station
HD3A	419402.933	415150.782	165.87	Survey Station
HD3B	419391.079	415174.999	166.69	Survey Station
HD4	419418.383	415152.467	165.79	Survey Station
HD5	419403.785	415168.260	165.92	Survey Station
HD5A	419416.337	415171.576	166.65	Survey Station
HD6	419421.076	415163.886	166.02	Survey Station
HD6A	419423.079	415165.818	166.59	Survey Station
HD6B	419411.755	415168.076	166.60	Survey Station

Site Survey Control & Datum Information

Grid Orientation:
Survey related to Ordnance Survey "OSGB36" at control point HD1
and the survey data was processed on a plane grid. (No Scale Factor)
Level Datum:
OS Orthometric HTs

Control & Datum Information

Co-ordinates and levels are based upon OSGB 1936 National Grid (OSGB36) and Ordnance Survey Datum Newlyn (ODN).
They are derived using realtime on site GPS survey, that utilises the National Grid Transformation OSTN15GB and the National Geoid Model OSGM15GB.
The data obtained for use in this drawing involved the use of realtime GPS survey and total station survey.
Contours are shown at 0.5m intervals.

Rev	Description			By	Date
Surv.	Drawn	Date	Chkd	Date	
NH	NH	04.05.20			

This drawing may not be reproduced, made use of
or issued to a third party without permission of:

Hinchliffe Architecture & Design Ltd

Hinchliffe Architecture & Design Ltd
24 Carr View Road, Hepworth, Holmfirth, HD9 1HX

Holden Surveys Ltd
Topographical Building & Site Surveys - CAD Services

T: 0773 4936469 E: holdensurveys@msn.com

Title. Site Plan

Site. 74 Highgate Lane
Lepton
Huddersfield
West Yorkshire

COMPUTER GENERATED DRAWING - DO NOT ALTER

Dwg No. HADL_03_Highgate Lane

Sheet No. 2

SCALE	1/100	REV.	
-------	-------	------	--