


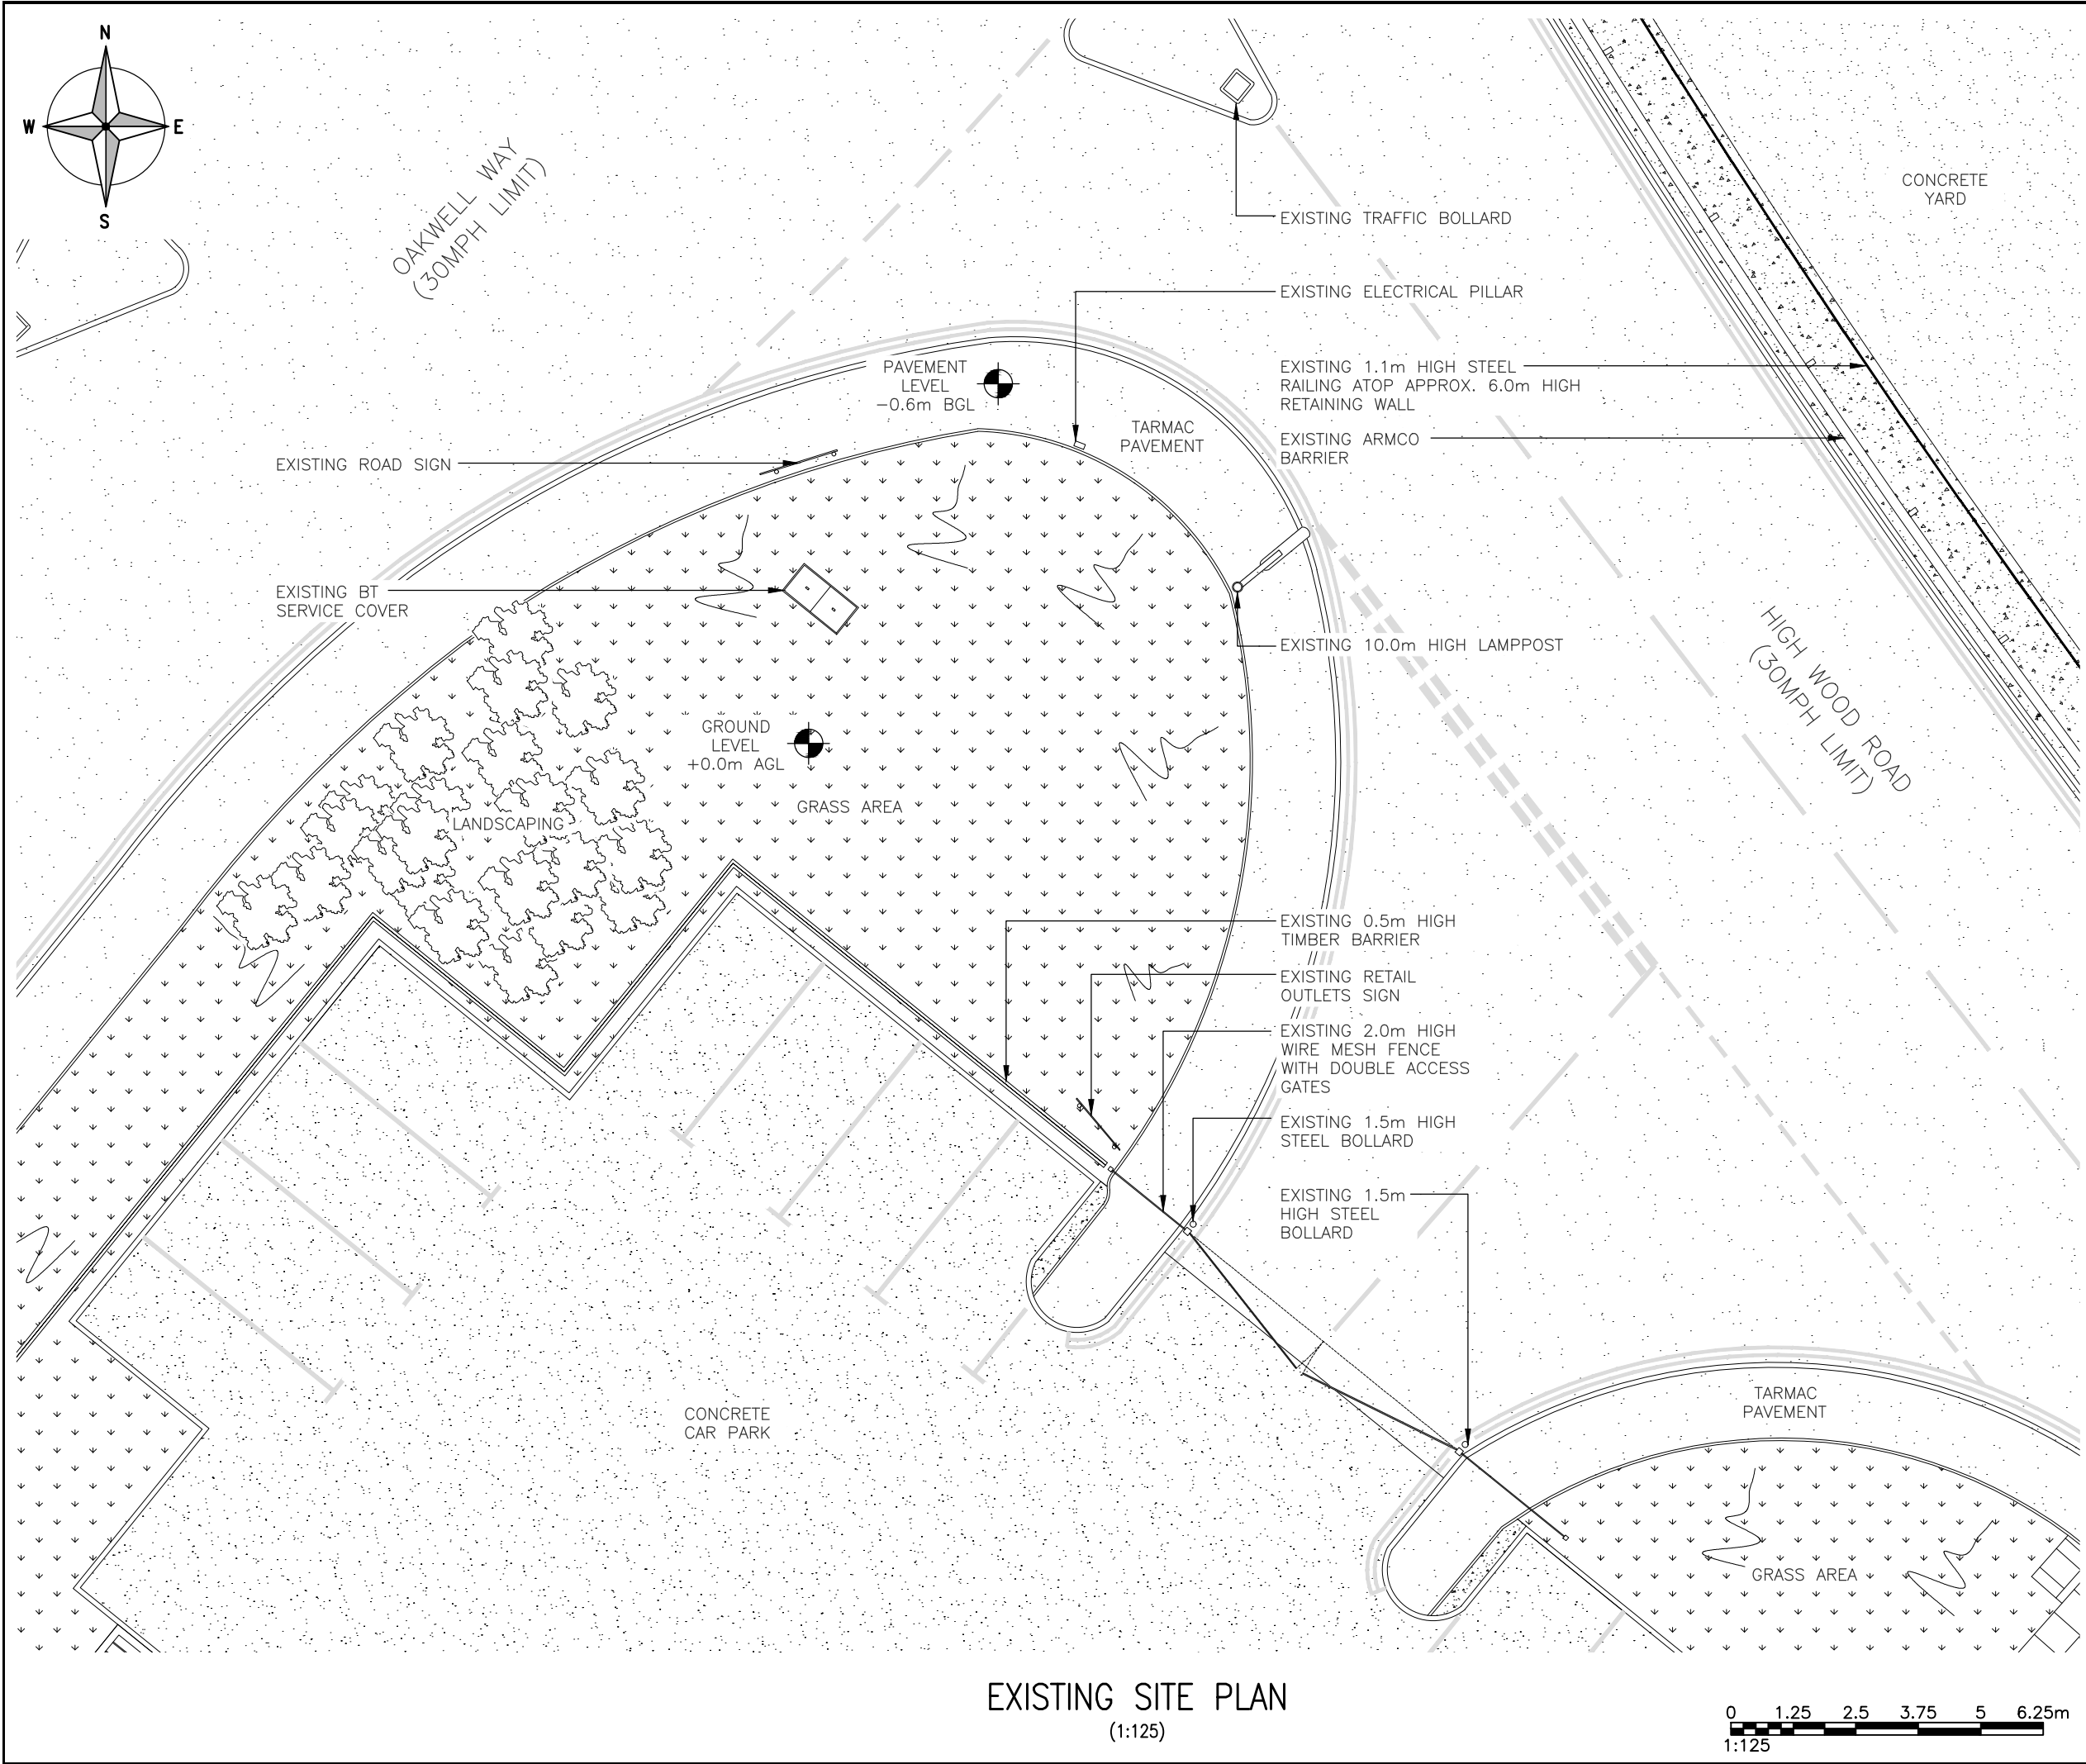

ALL DIMENSIONS ARE IN mm UNLESS NOTED OTHERWISE

N.G.R

E: 423374 N: 427473

NOTES:

B	Template Amended	SSC	NDS	21.10.20
A	Issued for Approval	SSC	NDS	19.10.20
REV	MODIFICATION	BY	CH	DATE

CTIL - BEACON 3

Cell Name			Opt.
HIGH WOOD ROAD SW			-
Cell ID No			
CTIL	TEF	VF	
304152	095762	-	
Site Address / Contact Details			
HIGH WOOD ROAD BIRSTALL BATLEY WEST YORKSHIRE WF17 9AD			
Drawing Title: EXISTING SITE PLAN			
Purpose of issue: PLANNING			Dwg Rev:
Drawing Number: 200			B
Surveyed By: NDS		Original Sheet Size: A3	Pack Issue:
Drawn: SSC	Date: 19.10.20	Checked: NDS	Date: 19.10.20 C

EXISTING SITE PLAN
(1:125)