




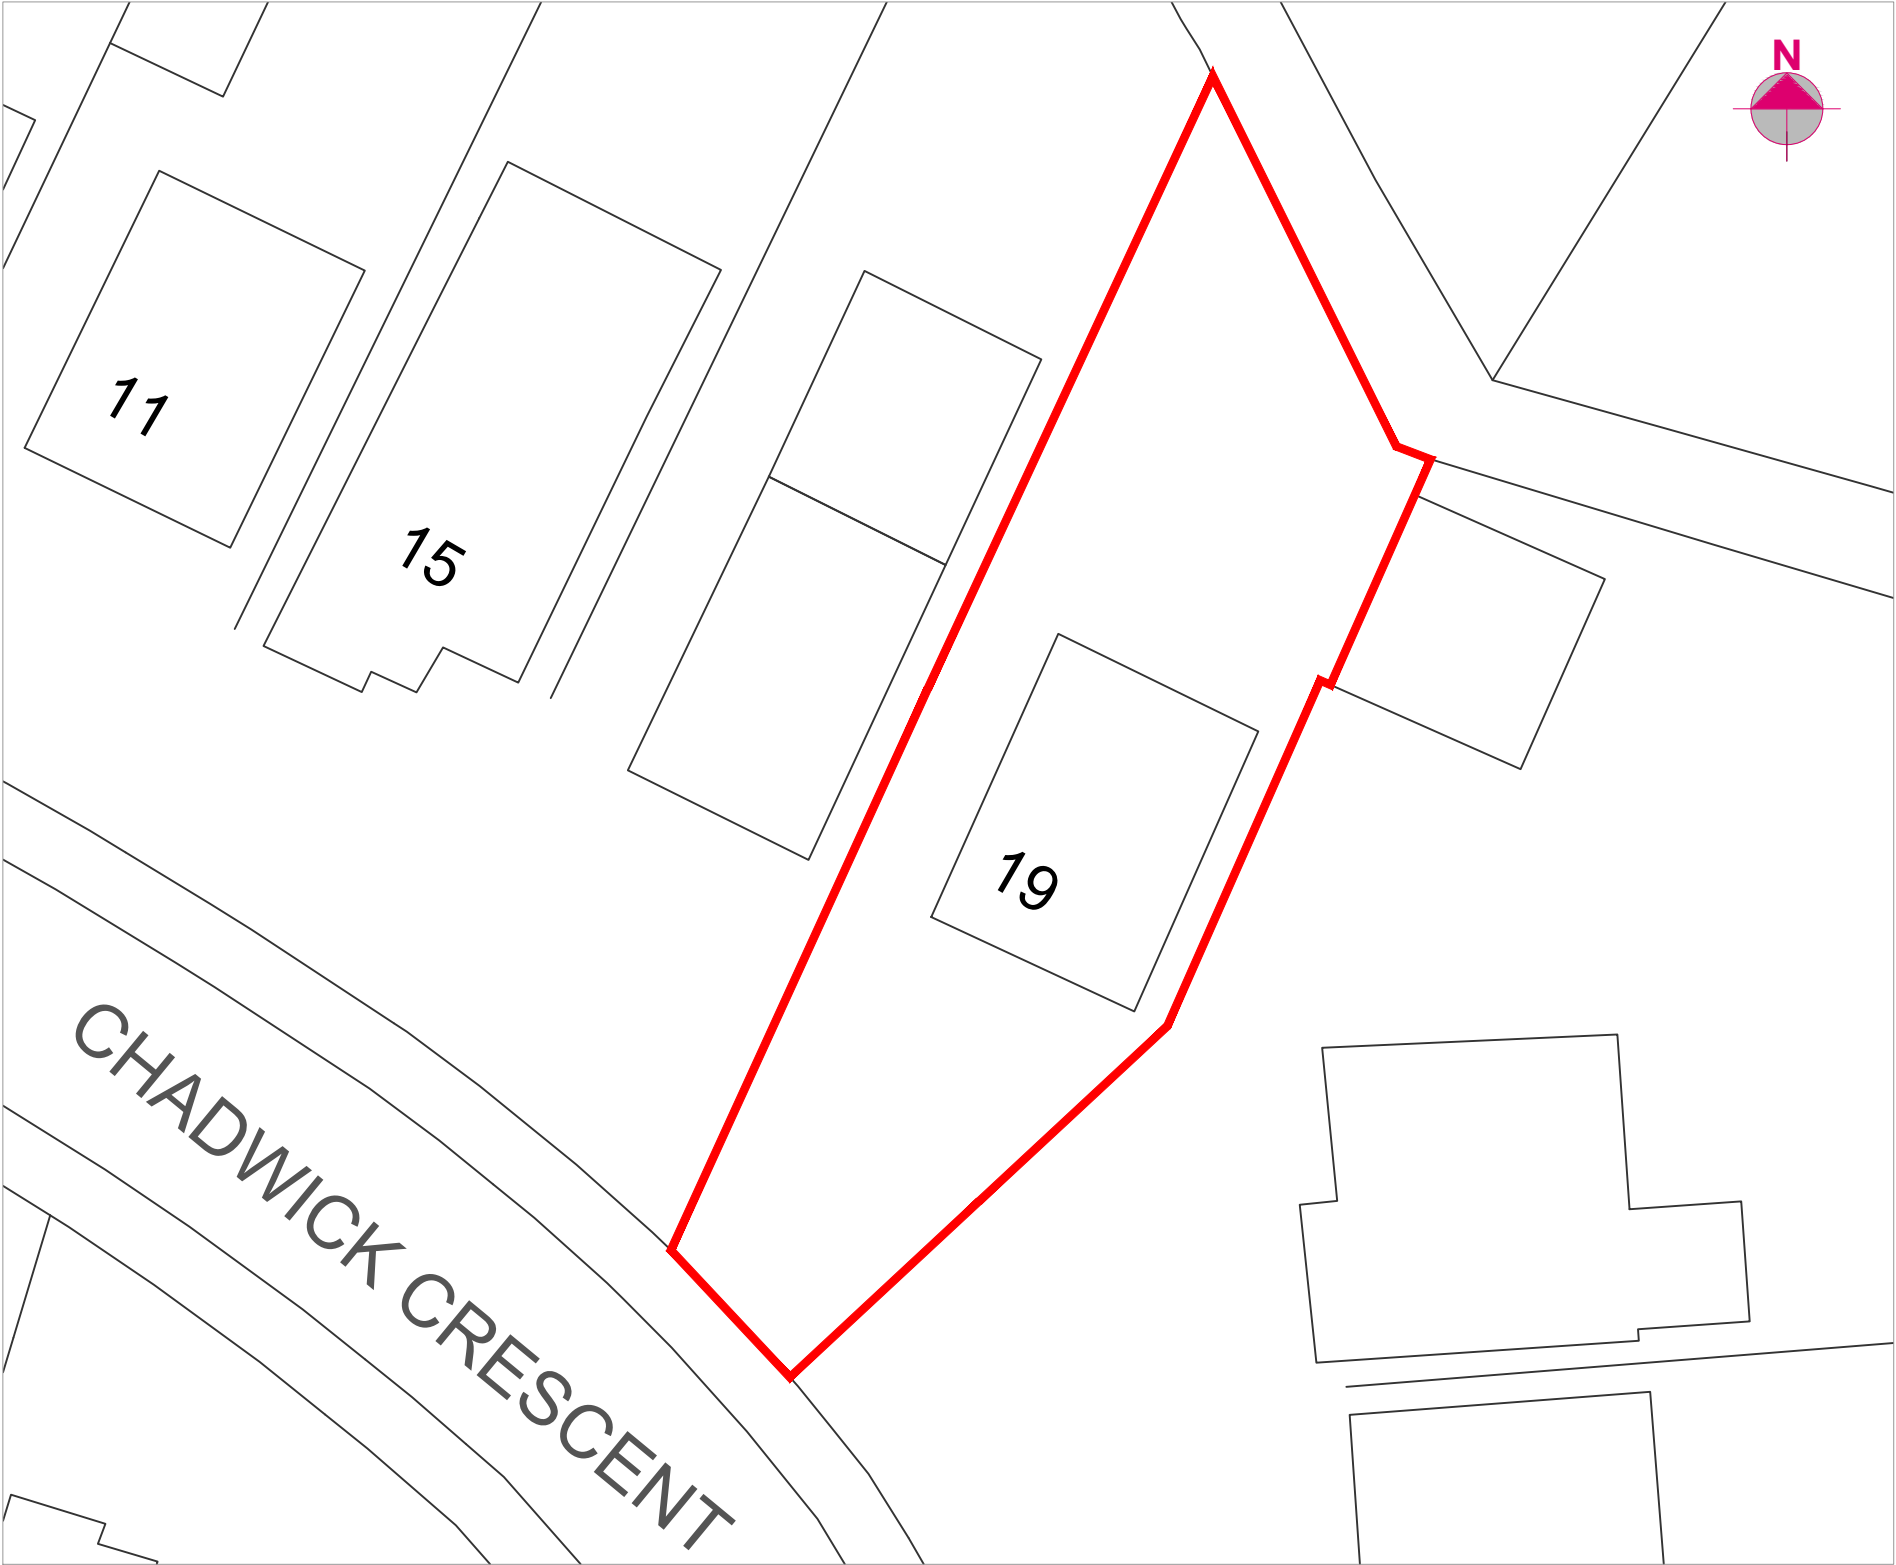

EXISTING SITE PLAN
SCALE 1:200@A1

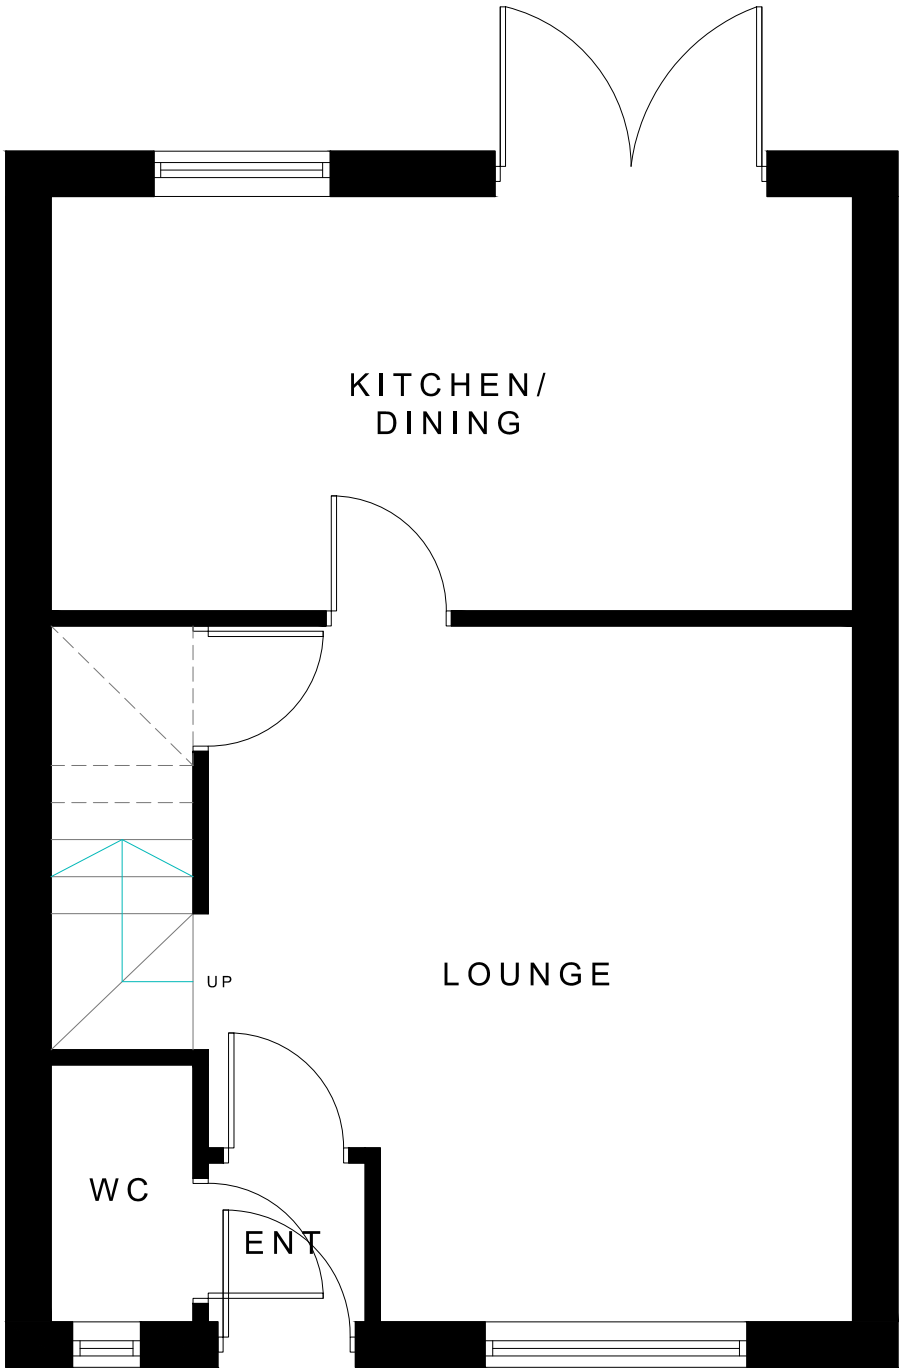

EXISTING GROUND FLOOR PLAN
SCALE 1:50@A1

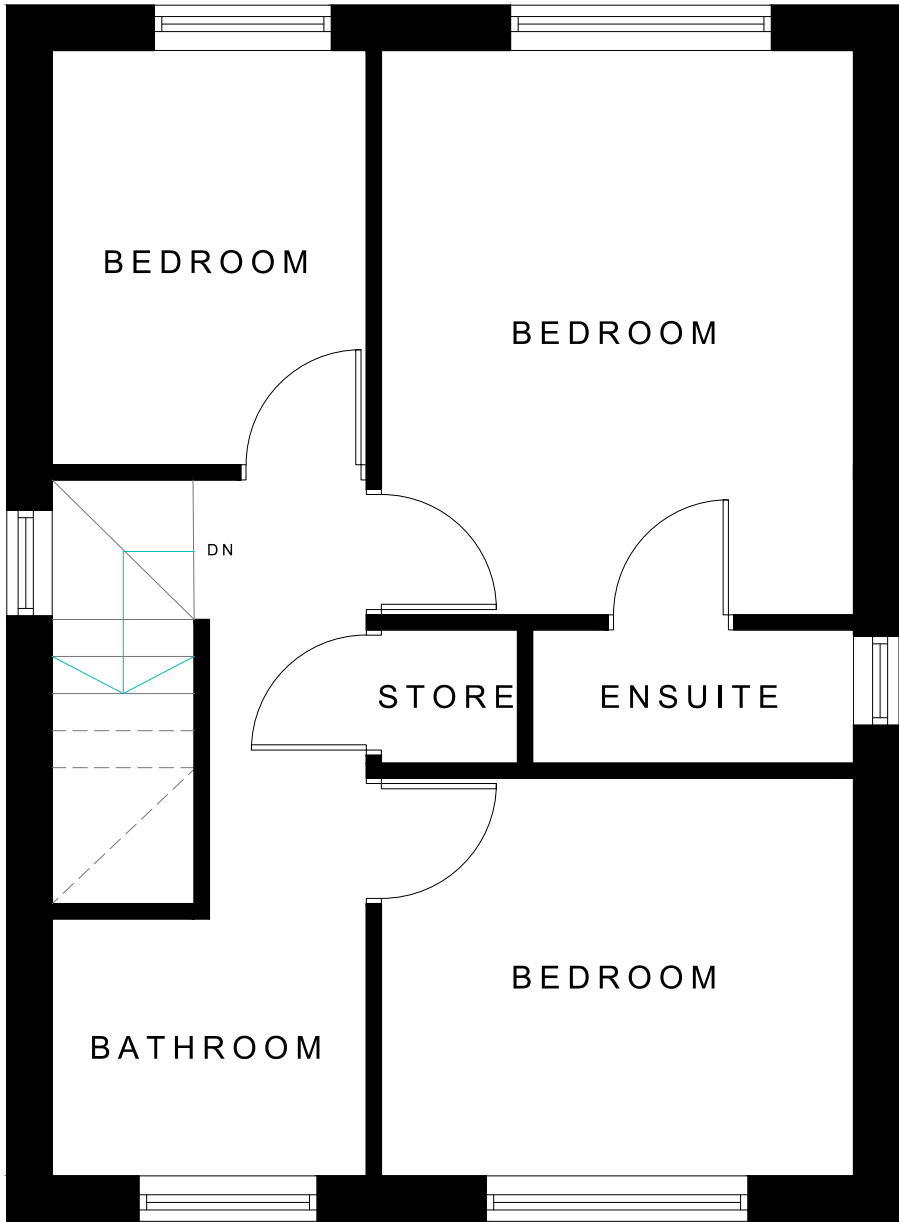

EXISTING FIRST FLOOR PLAN
SCALE 1:50@A1



EXISTING FRONT ELEVATION
SCALE 1:50@A1



EXISTING SIDE ELEVATION
SCALE 1:50@A1



EXISTING REAR ELEVATION
SCALE 1:50@A1



EXISTING OTHER SIDE ELEVATION
SCALE 1:50@A1