




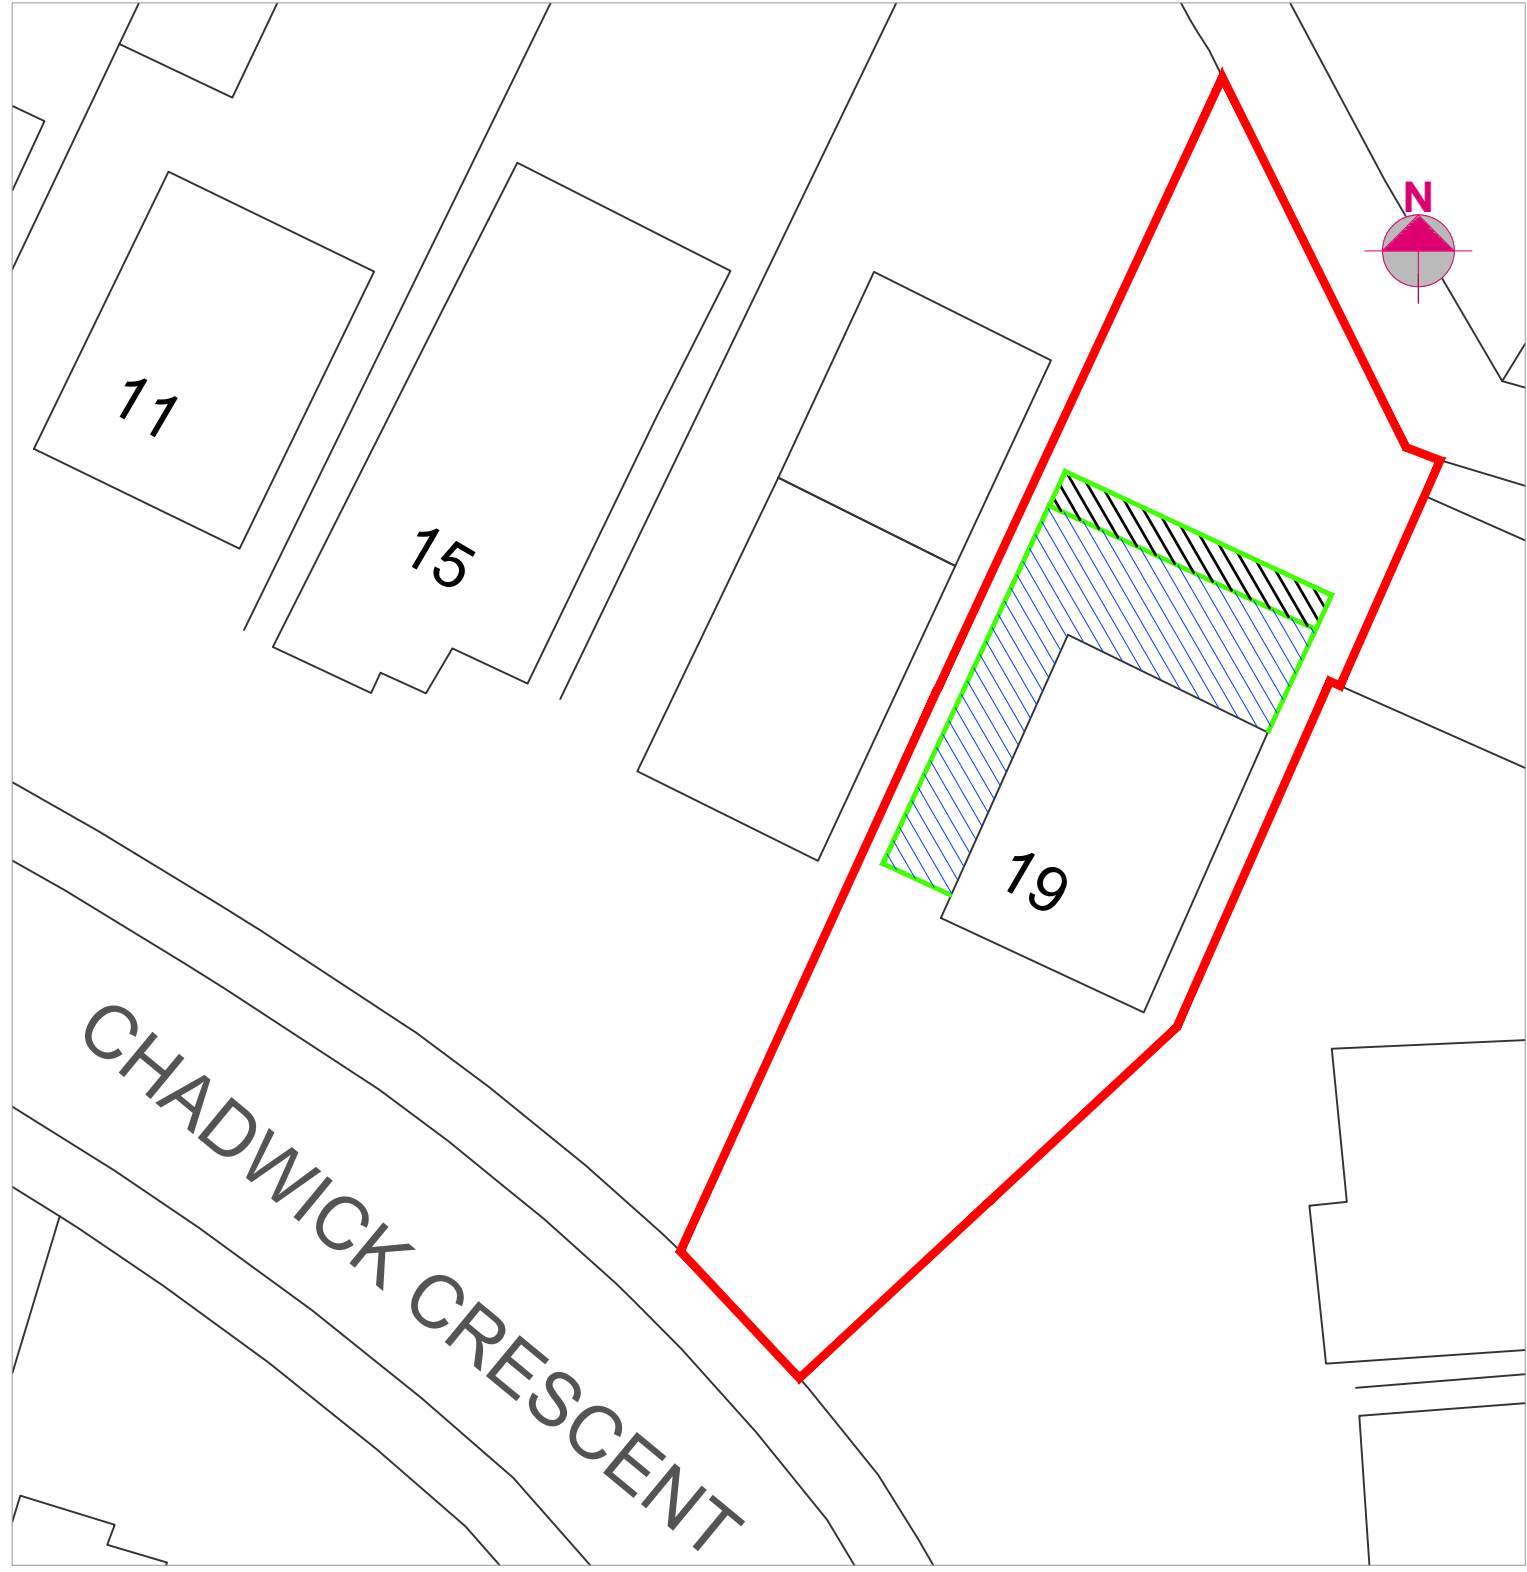

PROPOSED SITE PLAN
SCALE 1:200@A1

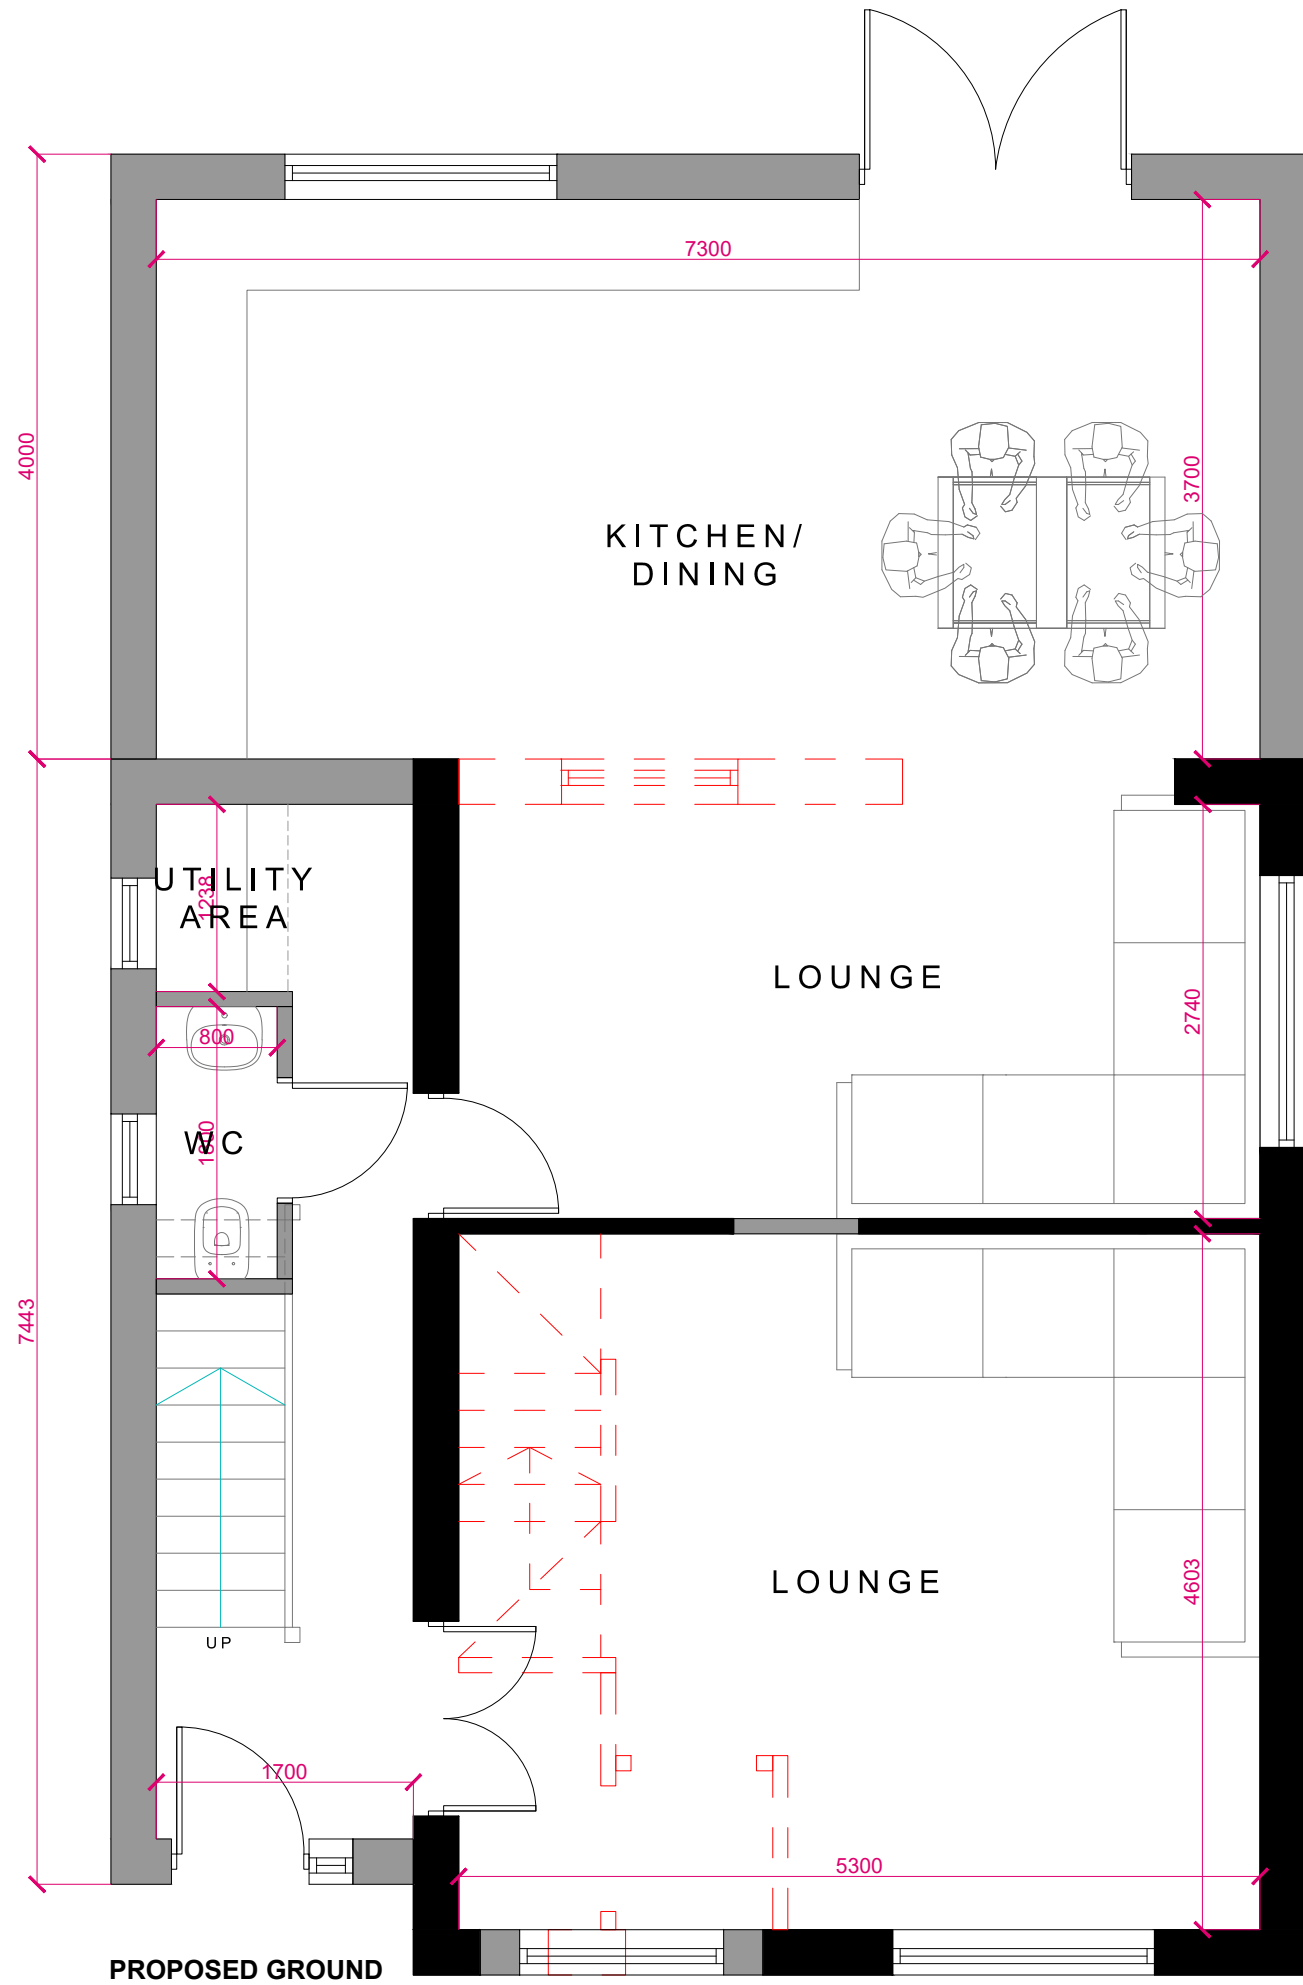

PROPOSED GROUND
FLOOR PLAN
SCALE 1:50@A1

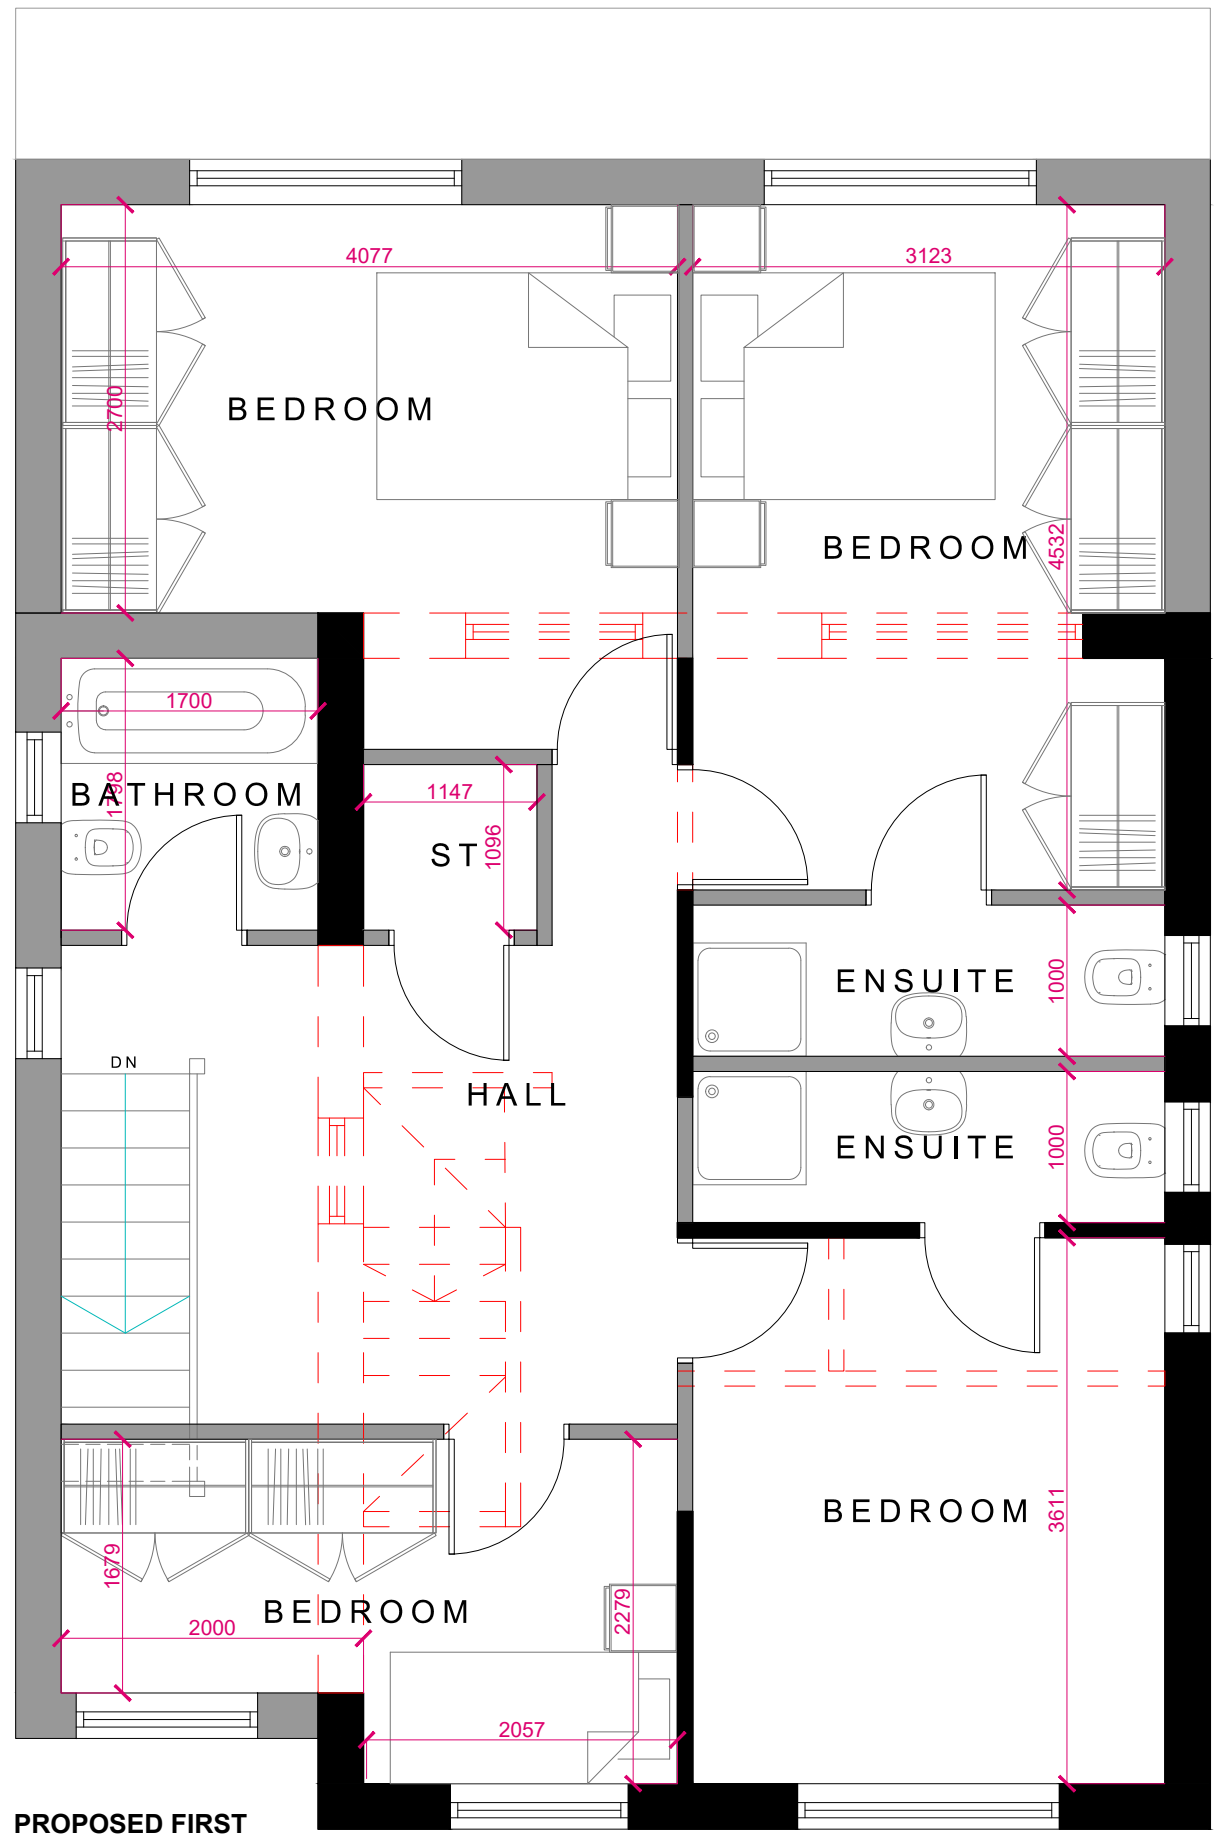


PROPOSED FIRST
FLOOR PLAN
SCALE 1:50@A1


PROPOSED FRONT ELEVATION
SCALE 1:50@A1



PROPOSED SIDE ELEVATION
SCALE 1:50@A1

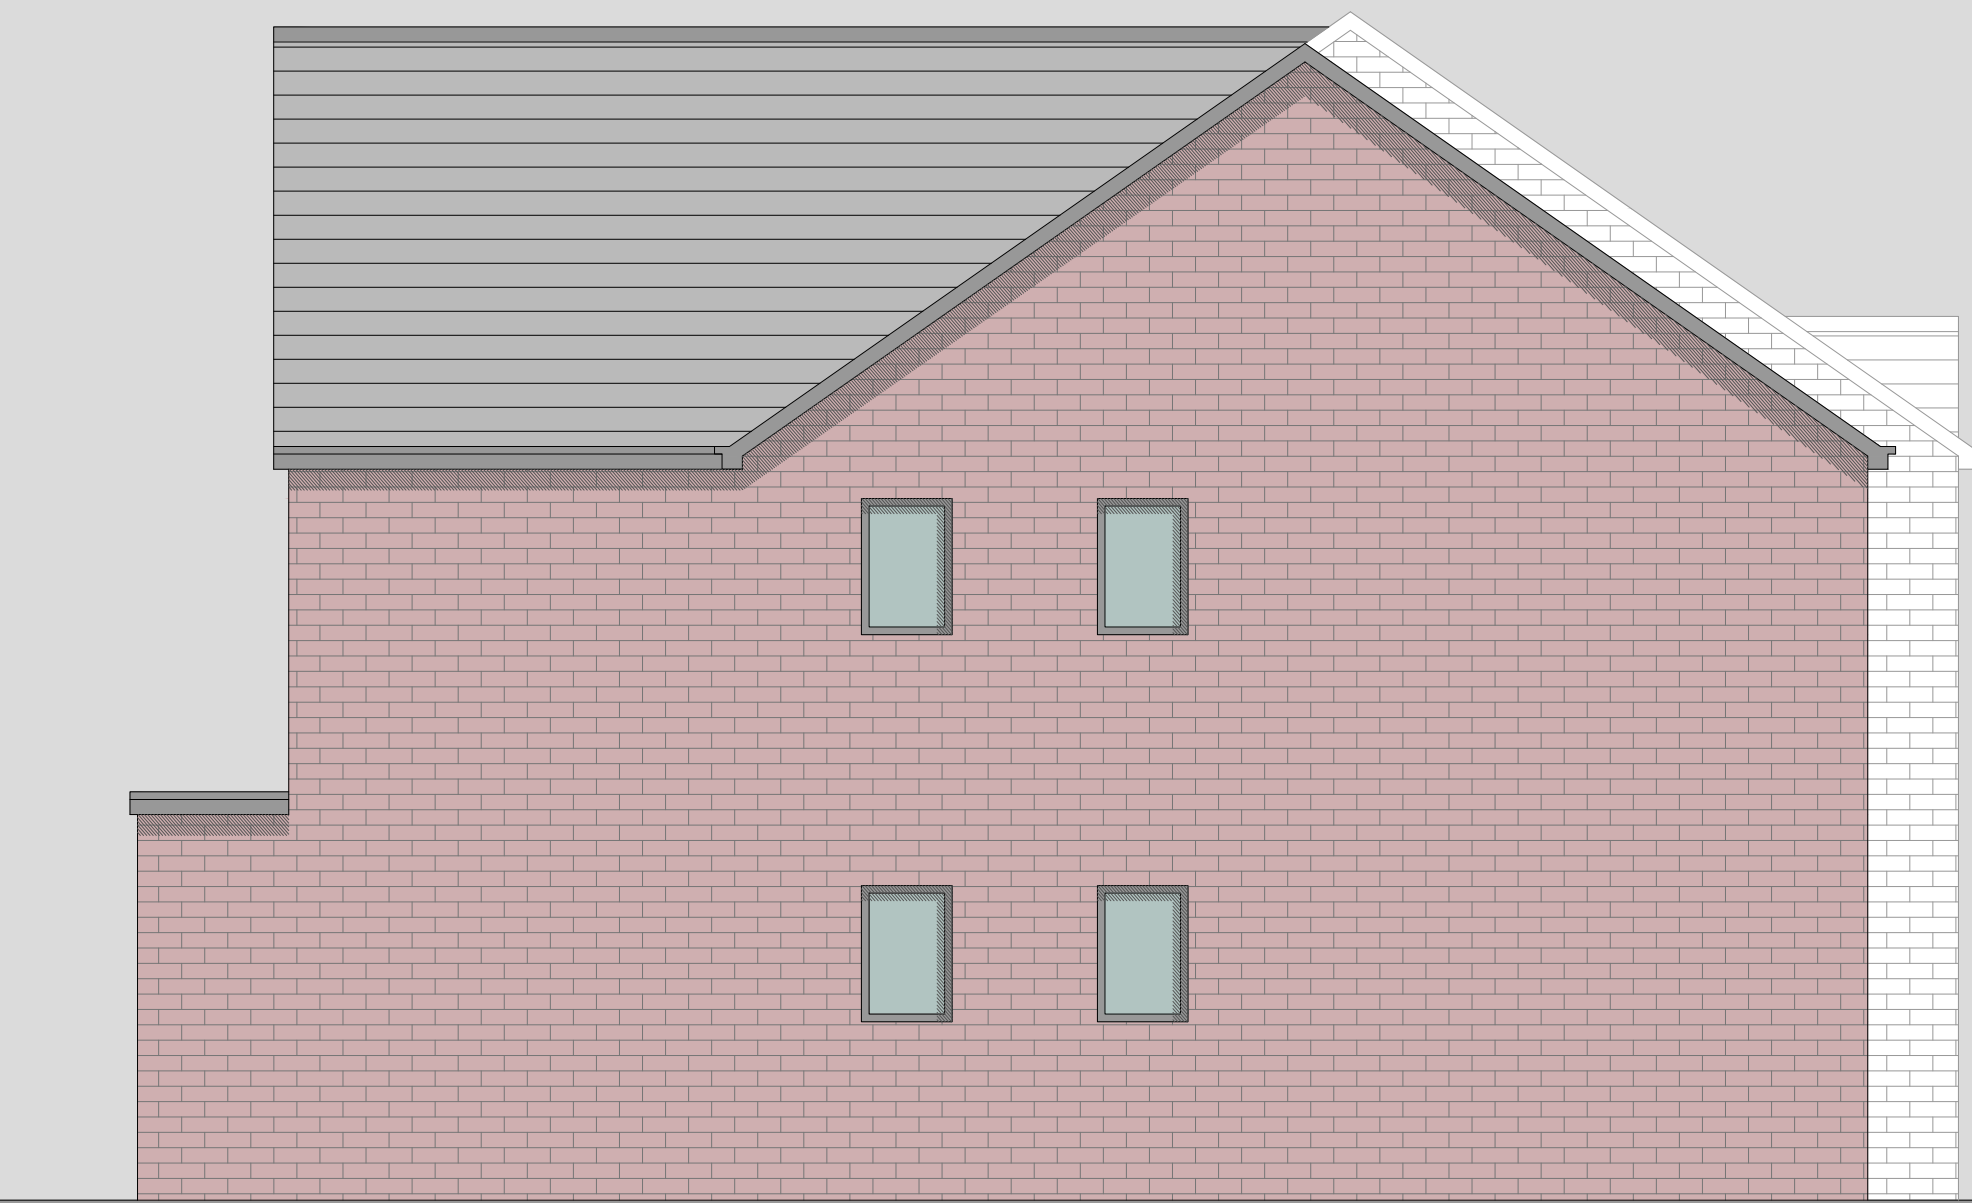

PROPOSED REAR ELEVATION
SCALE 1:50@A1

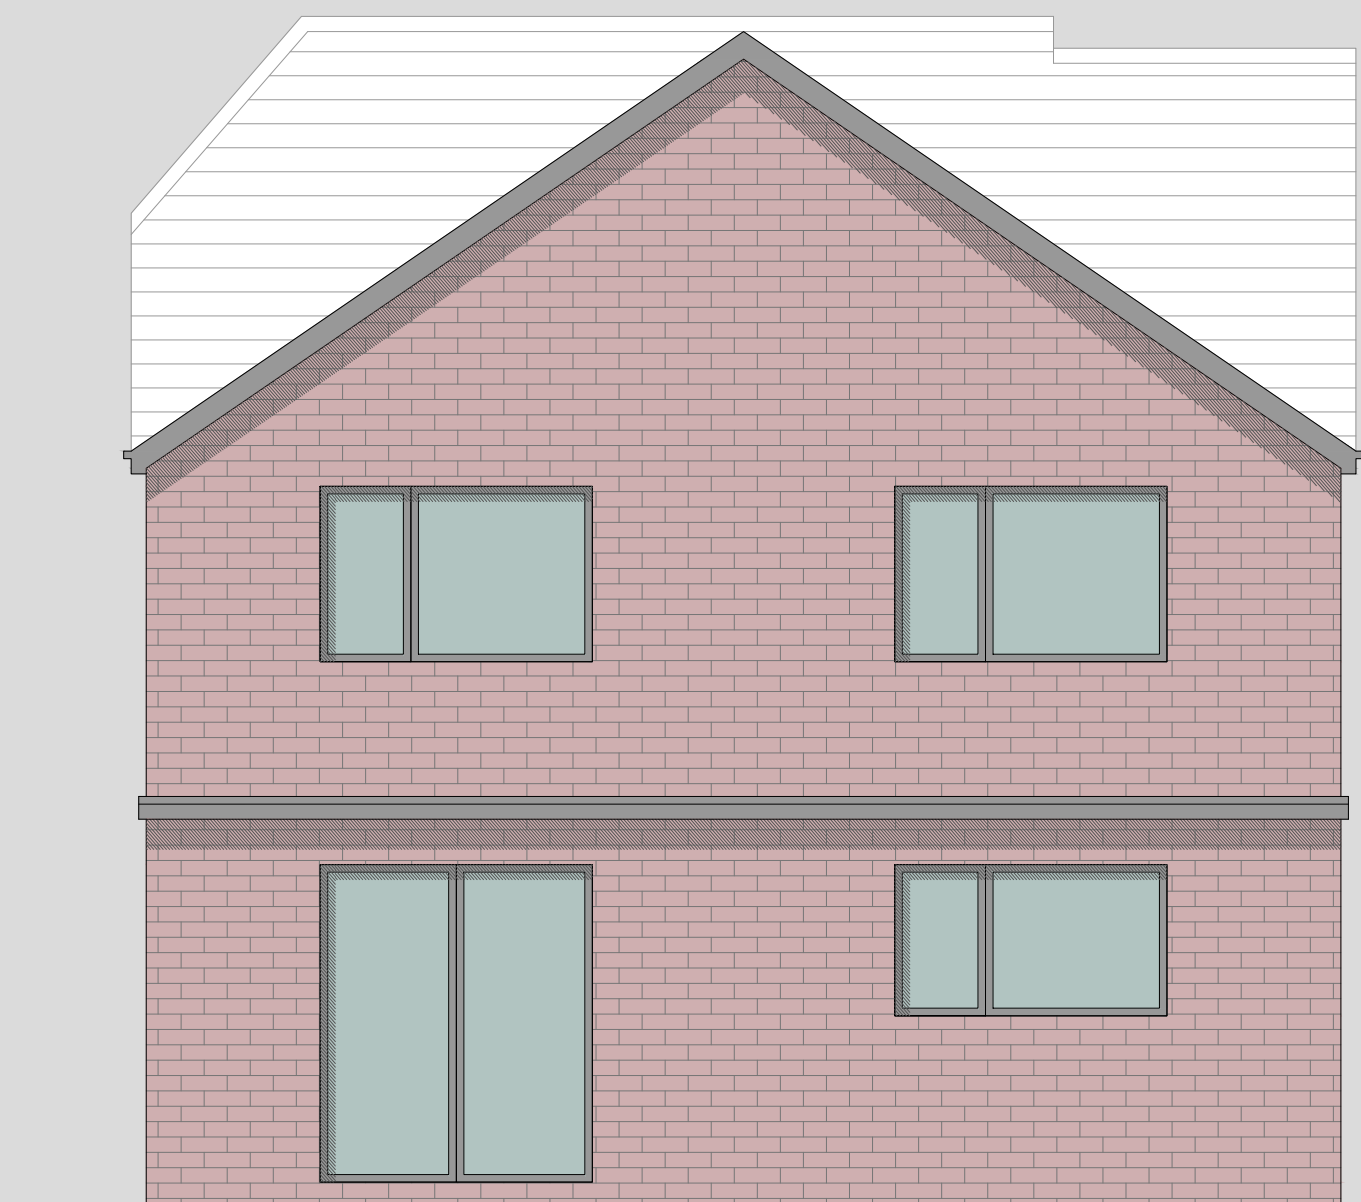

PROPOSED OTHER SIDE ELEVATION
SCALE 1:50@A1

