




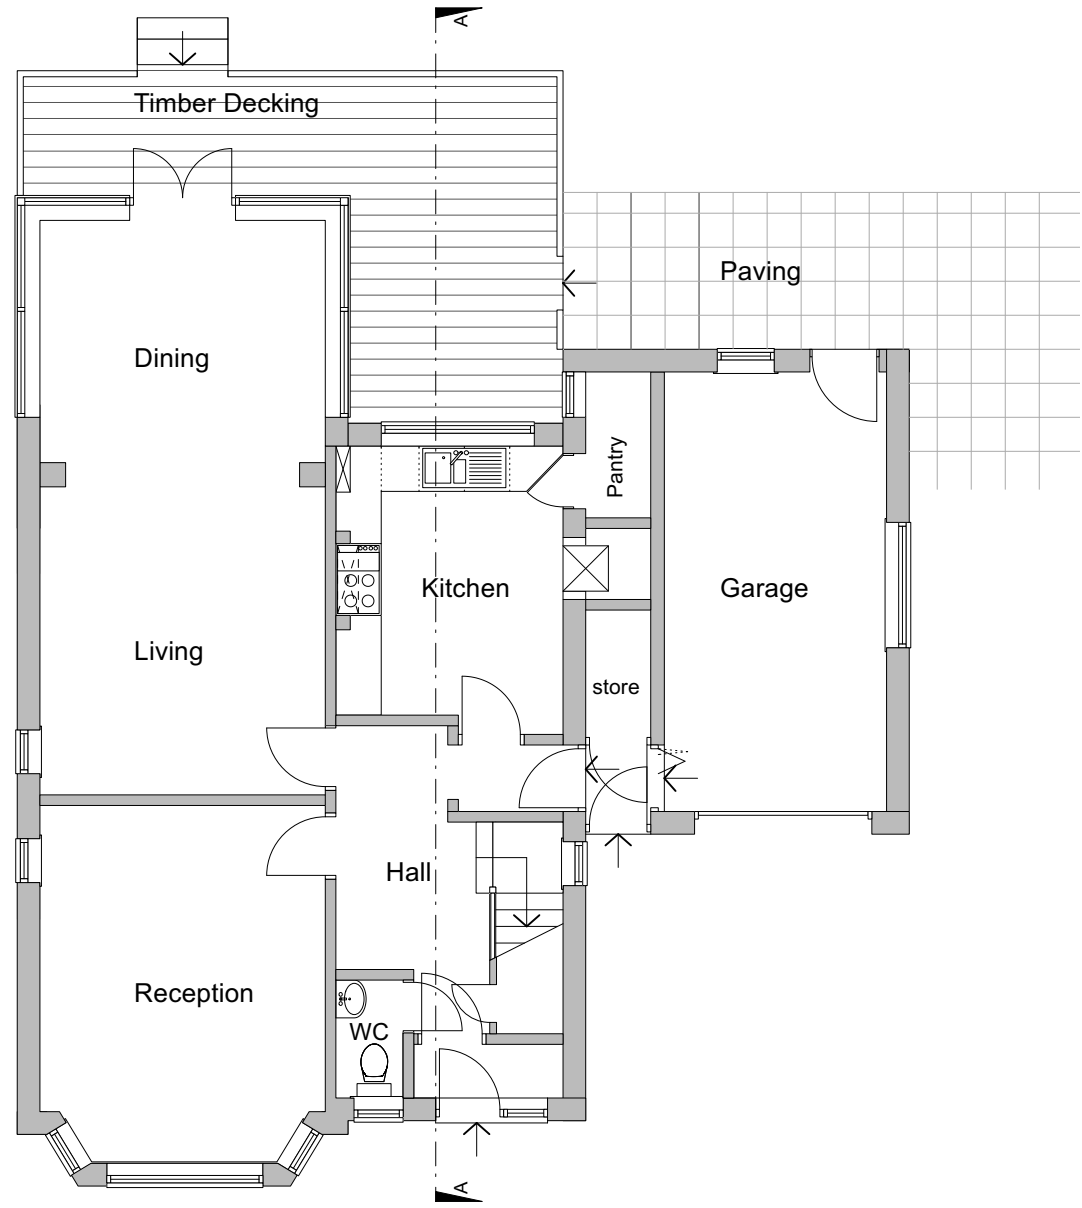


Ground Floor Plan As Existing
Scale 1:100
0m 1m 2m 3m 4m 5m

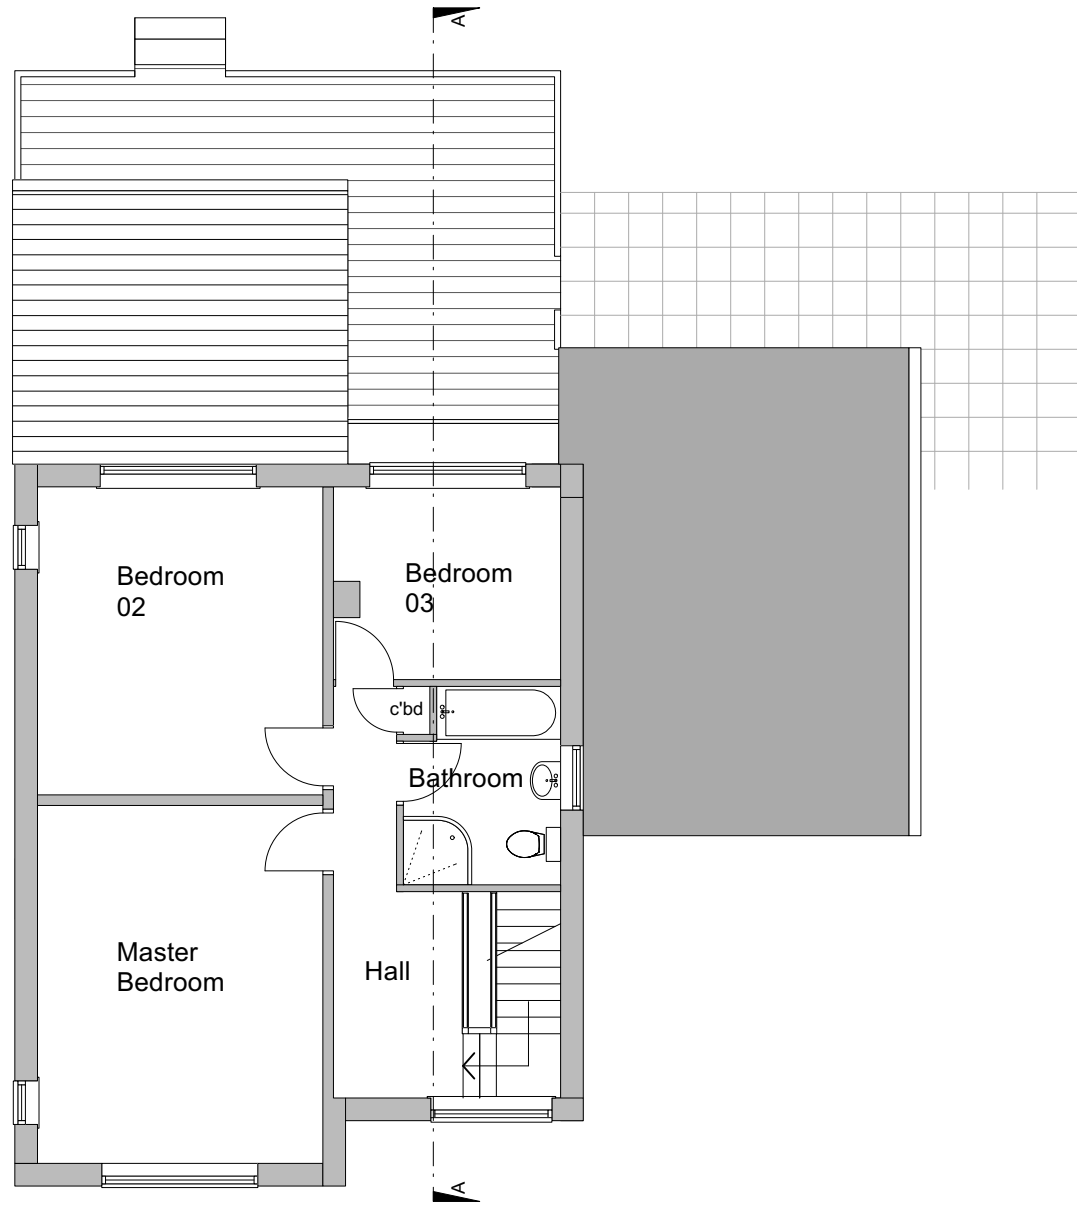

First Floor Plan As Existing
Scale 1:100
0m 1m 2m 3m 4m 5m

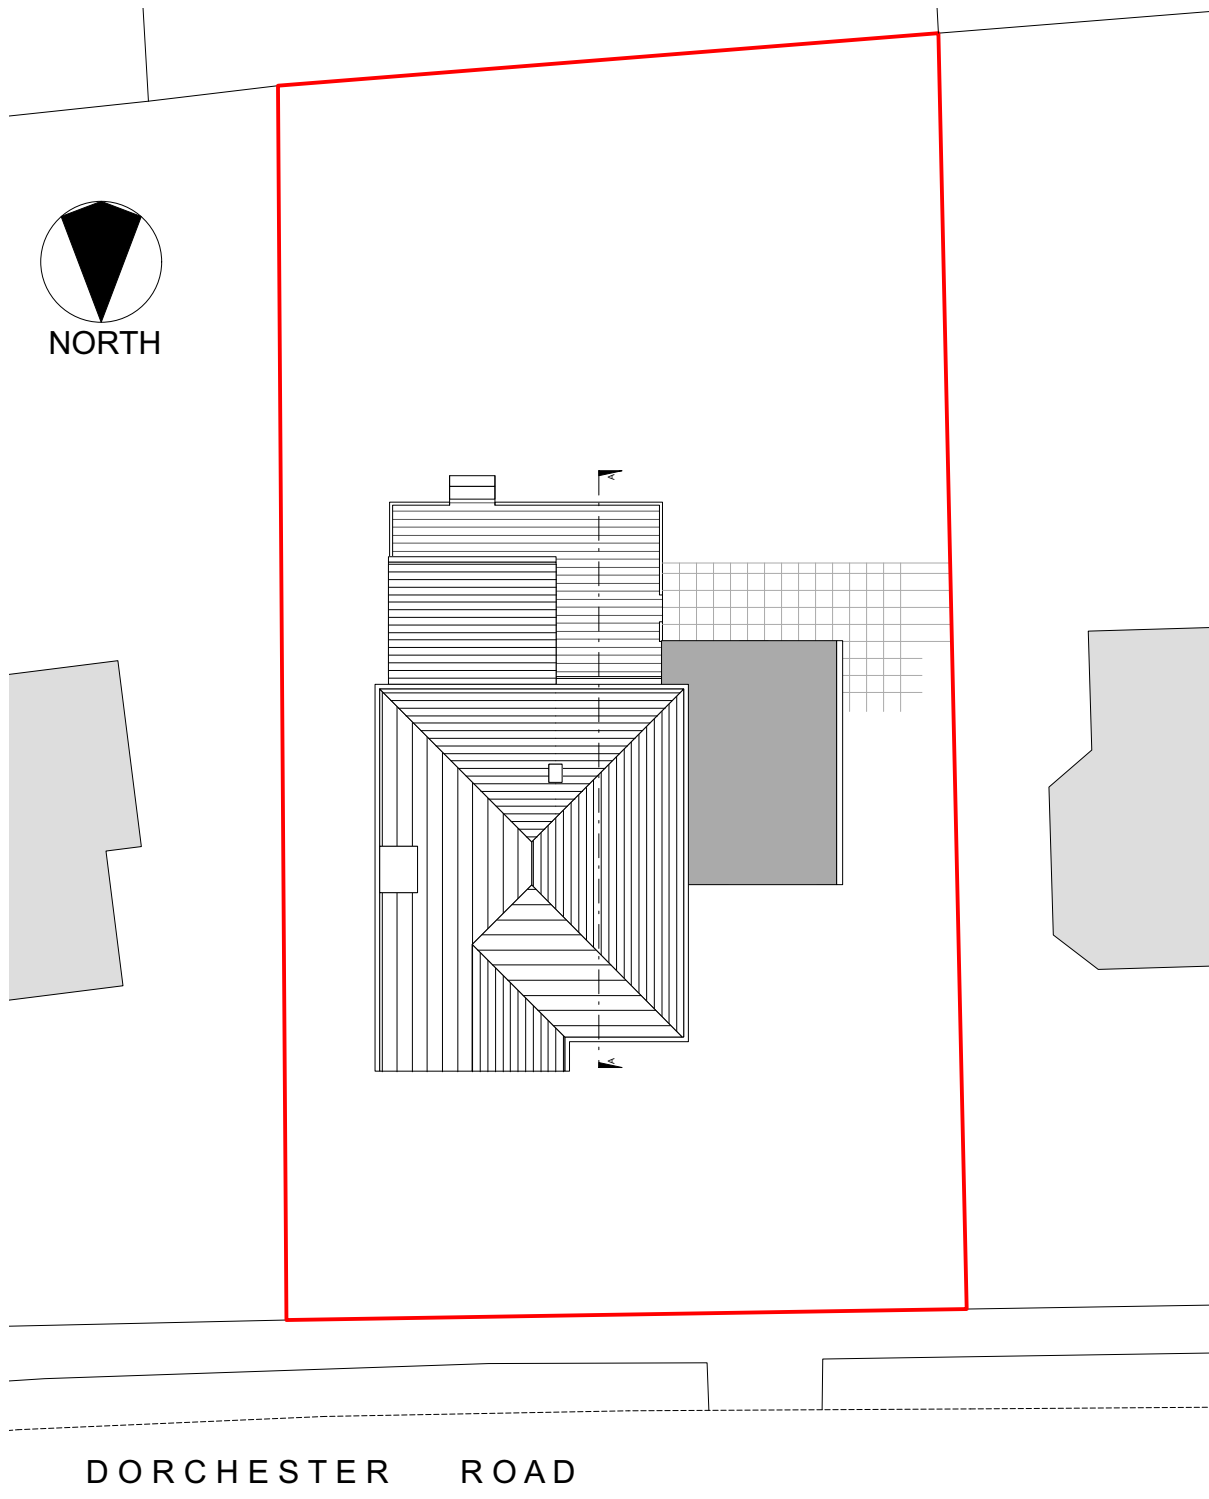

Block/Roof Plan As Existing
Scale 1:200
0m 5m 10m

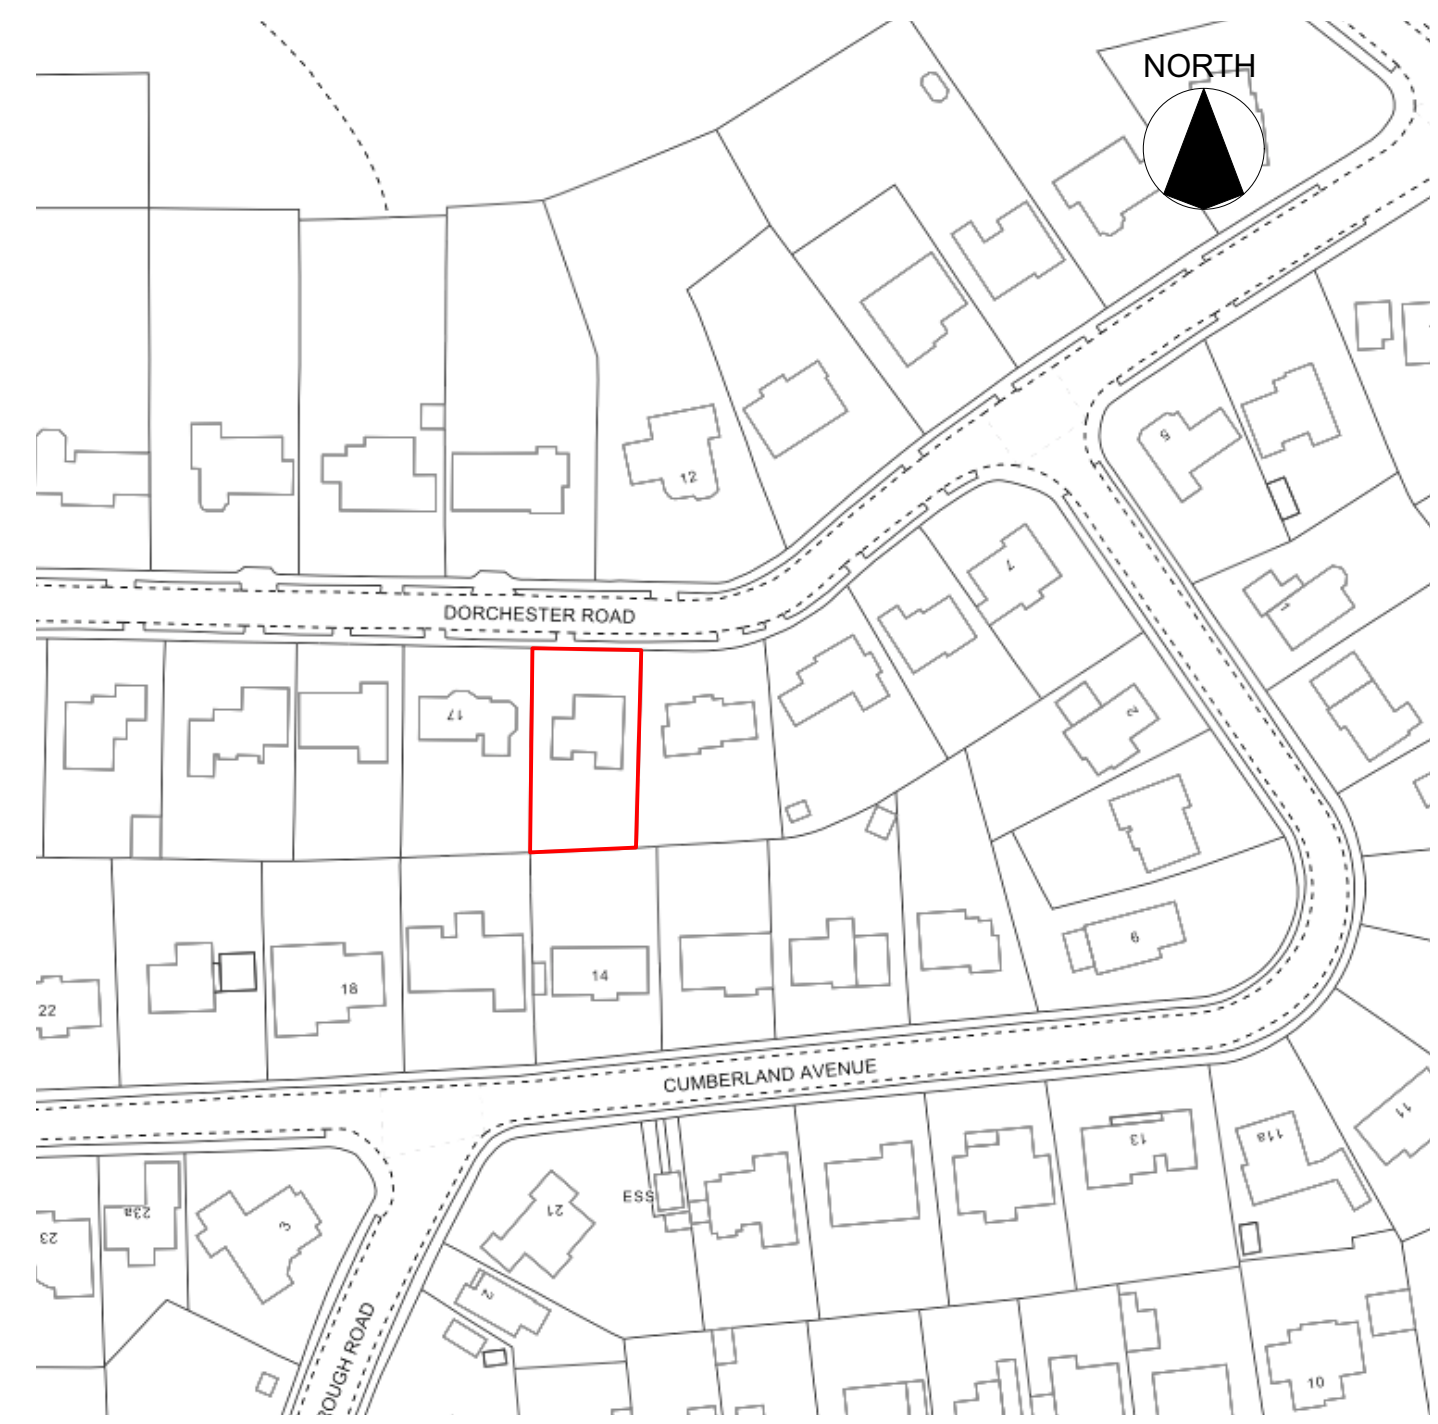

Site Location Plan
Scale 1:1250
Site/ Red Line Area: 590sqm
0m 50m




Front/ North Elevation As Existing
Scale 1:100
0m 1m 2m 3m 4m 5m



Rear/ South Elevation As Existing
Scale 1:100
0m 1m 2m 3m 4m 5m



Side/ East Elevation As Existing
Scale 1:100
0m 1m 2m 3m 4m 5m

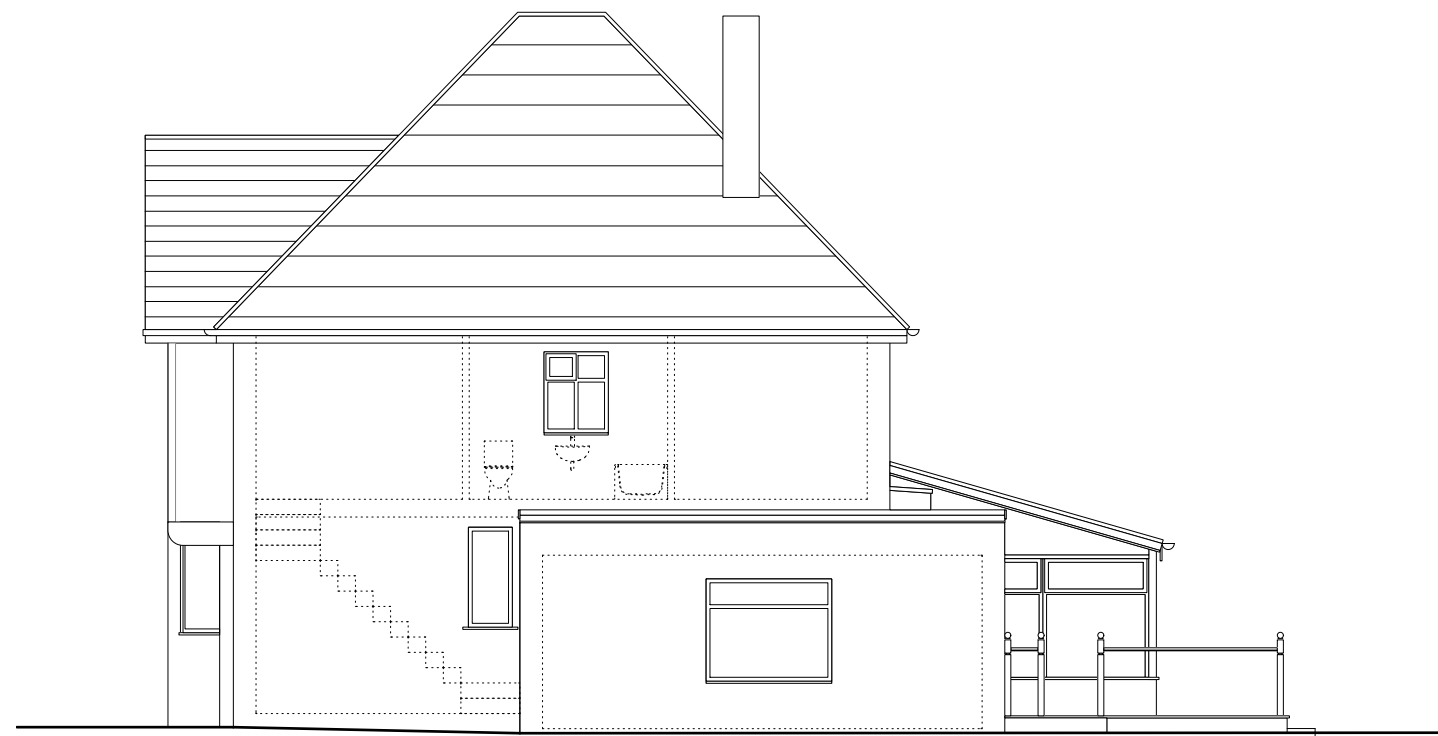

Side/ West Elevation As Existing
Scale 1:100
0m 1m 2m 3m 4m 5m



Section A-A As Existing
0m 1m 2m 3m 4m 5m

AS EXISTING

NOTES:
Any errors or omissions to be reported to Code L6 immediately.
This drawing and design is the copyright of Code L6 and is not to be used for any purpose without their consent.