


REFER TO THE GENERAL
NOTES ON DRAWING
NUMBER 202101/08 AND 09

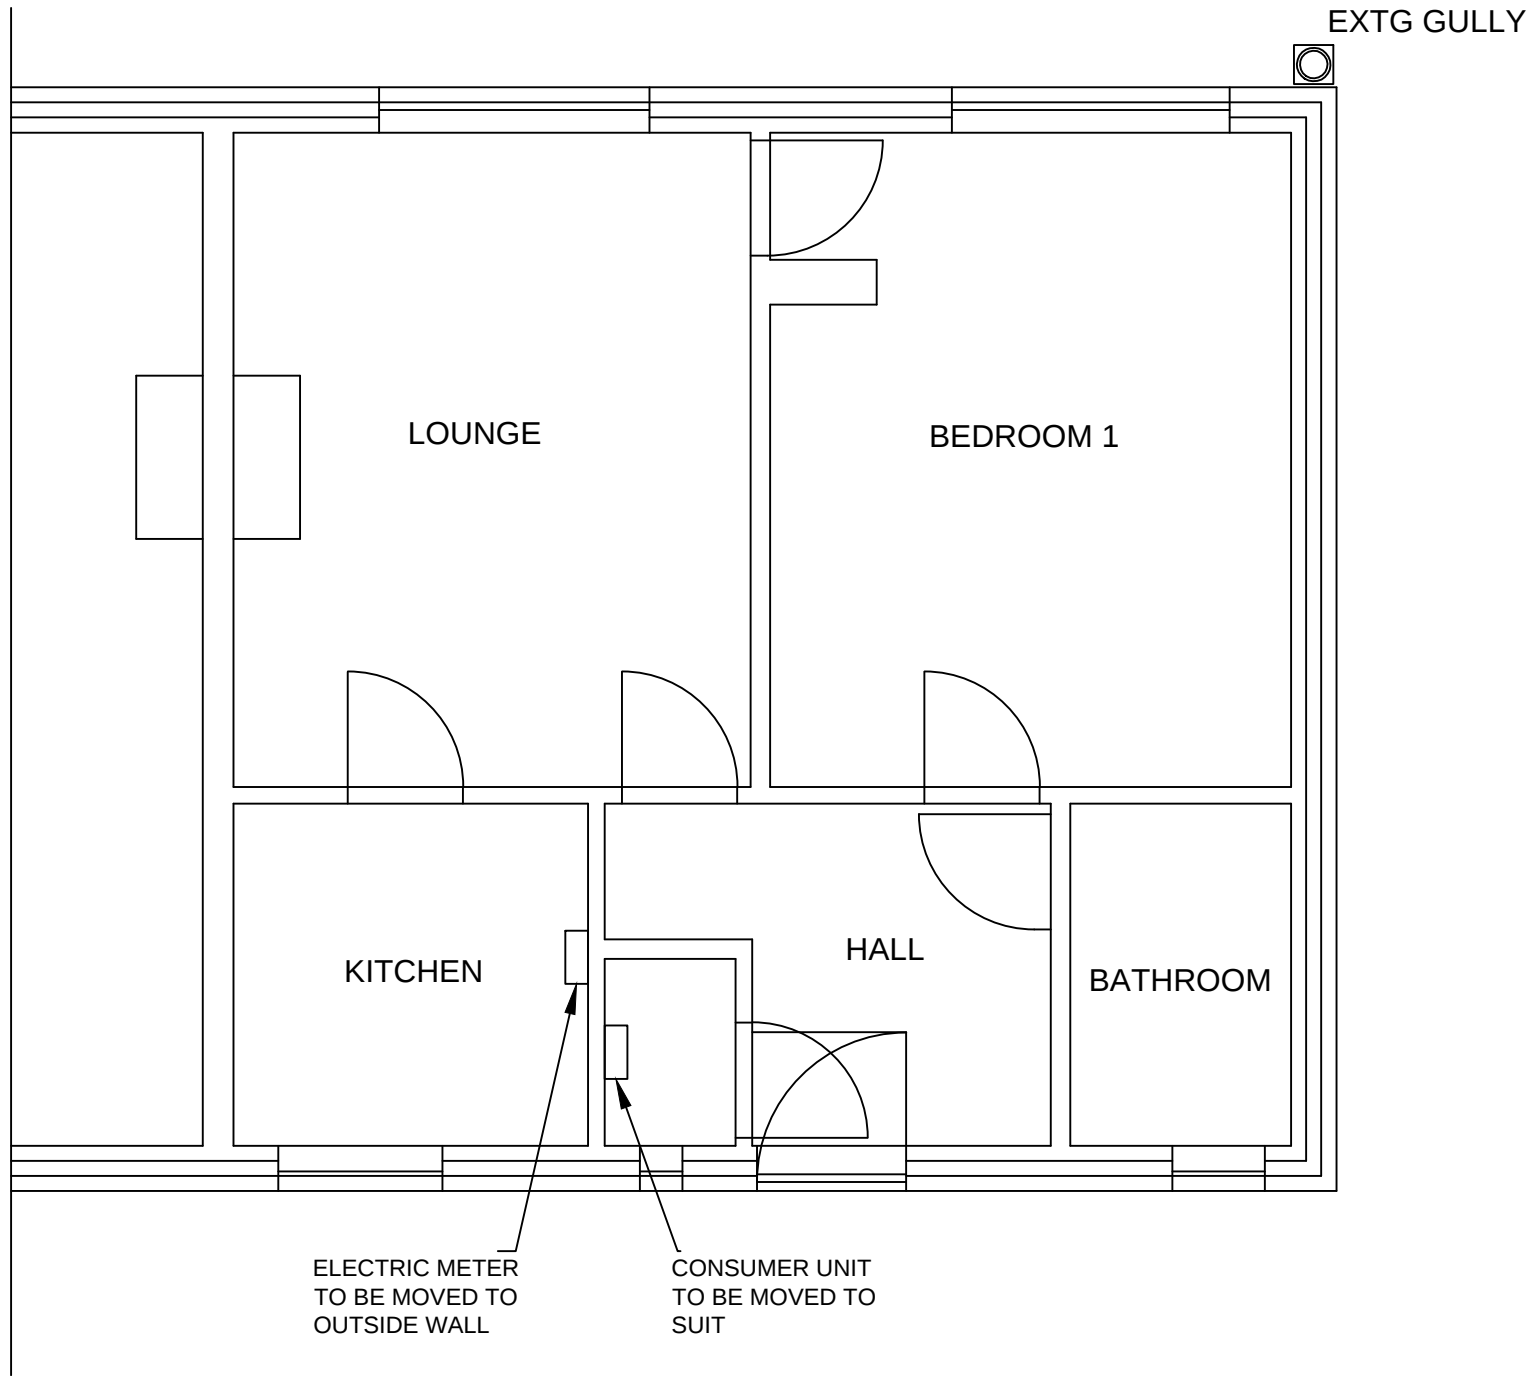

EXISTING GROUND FLOOR

CLOUDRANGE LTD

228 HUNSWORTH LANE
CLECKHEATON
BD19 4DT
01274 872134

PROPOSED ALTERATIONS TO: -
10 CLIFF HOLLINS LANE
OAKENSHAW
BD12 7ER
STEPHEN KIROLY

EXISTING GROUND FLOOR PLANS

SCALE 1:50 DATE FEB 2021

DWG No. 202101 / 01