


EXISTING FRONT ELEVATION
1:100

EXISTING SIDE ELEVATION
1:100

EXISTING REAR ELEVATION
1:100

EXISTING SIDE ELEVATION
1:100

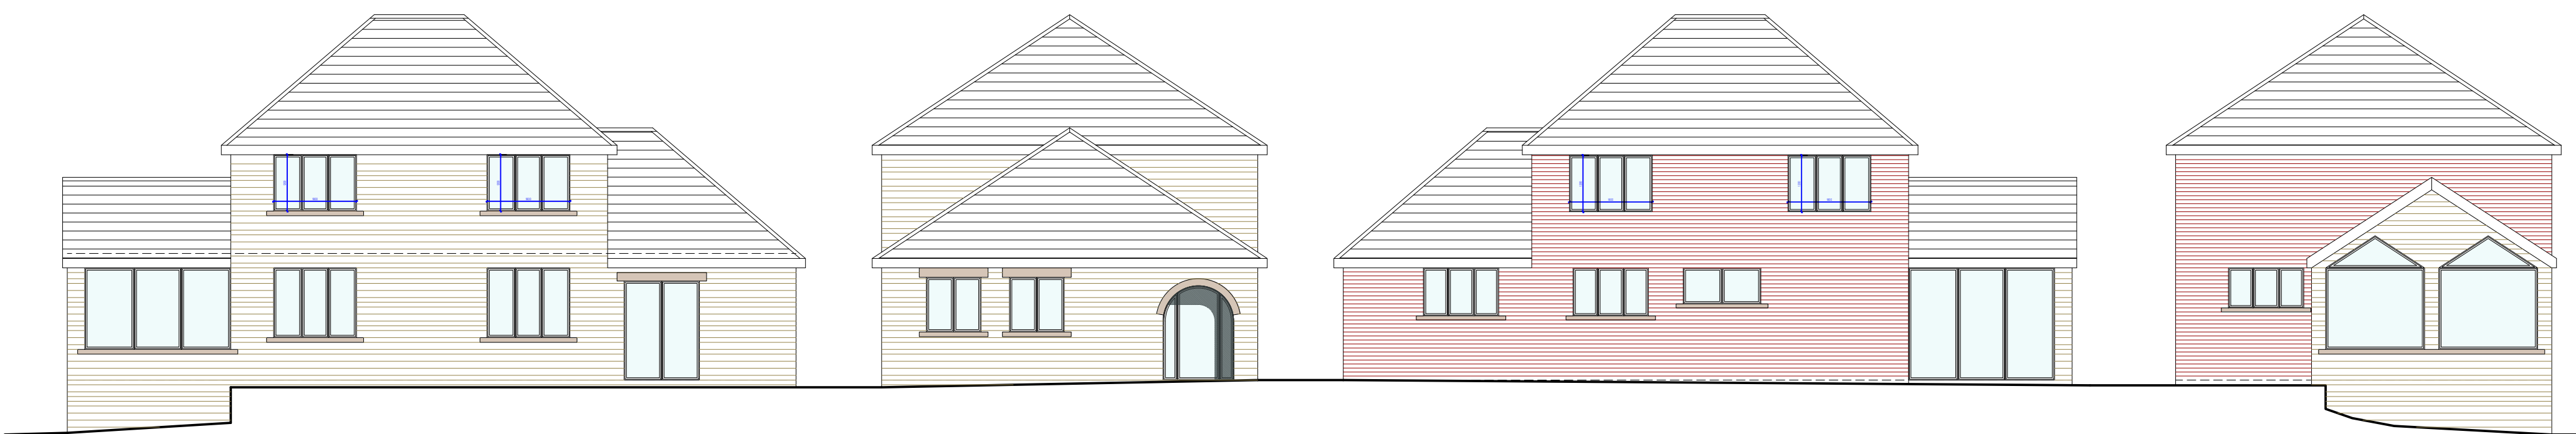

PROPOSED FRONT ELEVATION
1:100

PROPOSED SIDE ELEVATION
1:100

PROPOSED REAR ELEVATION
1:100

PROPOSED SIDE ELEVATION
1:100



REVISION	DESCRIPTION	DATE	NOTES
A	ALTERATIONS TO PLANNERS COMMENTS	08/03/21	

PLANNING DRAWING

ORANGE DESIGN STUDIO.
ARCHITECTURAL PRACTICE

hello@orangedesignstudio.co.uk
59A, Huddersfield Road, Mirfield, WF14 8AA
orangedesignstudio.co.uk
01924 650930

COPYRIGHT © ORANGE DESIGN STUDIO LIMITED

PROJECT TITLE			
LISTING LANE			
DRAWING TITLE			
PROPOSED ELEVATIONS			
SCALE	DRAWN	CHECKED	PROJECT REFERENCE
1:100	EG	JH	ODS 19/34
PAPER SIZE	DWG NUMBER	DATE	REVISION
A1	(20)001	16/02/21	A
CLIENT			
Mr R BLACK			