



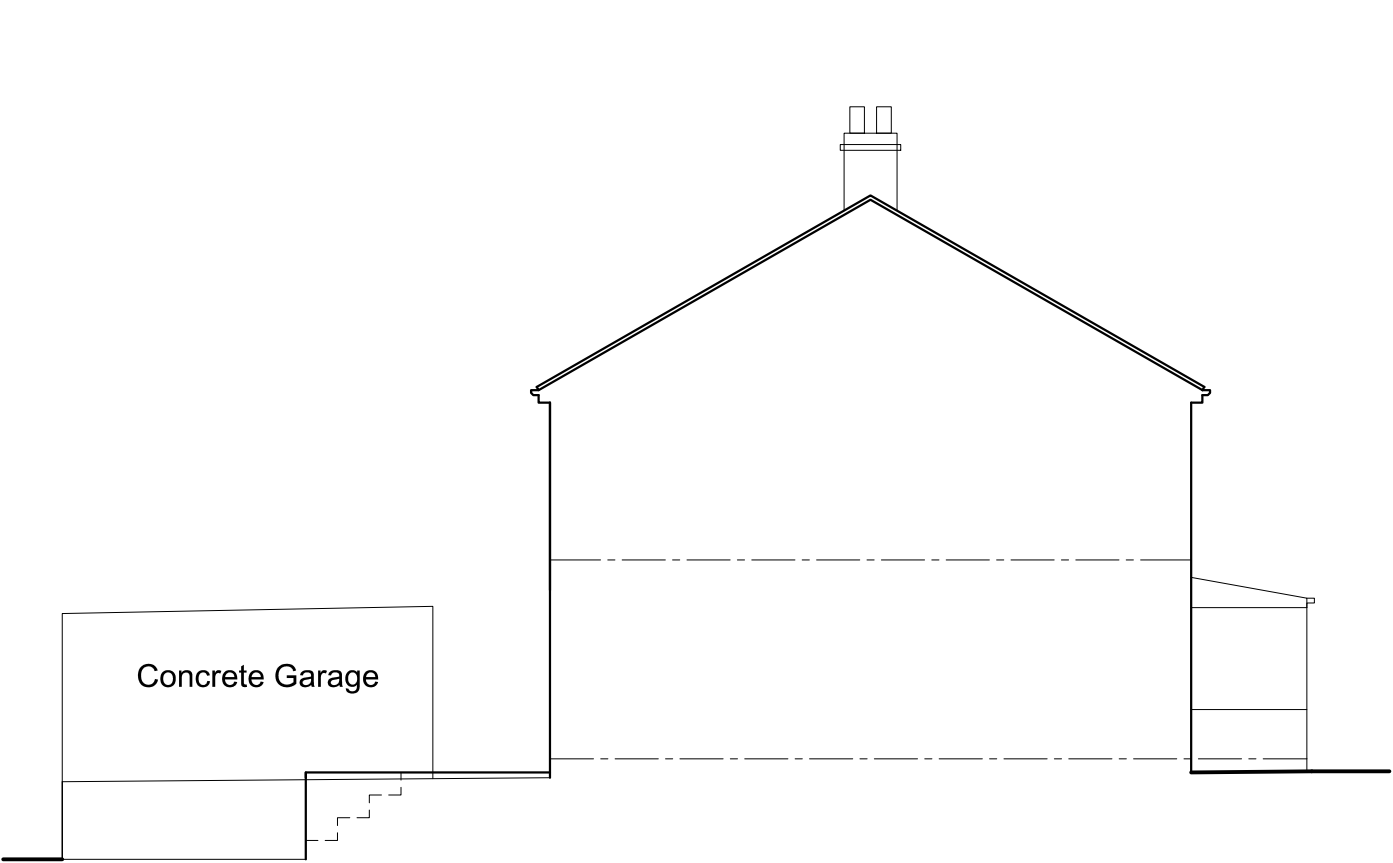


SIDE ELEVATION
(South)




FRONT ELEVATION
(East)

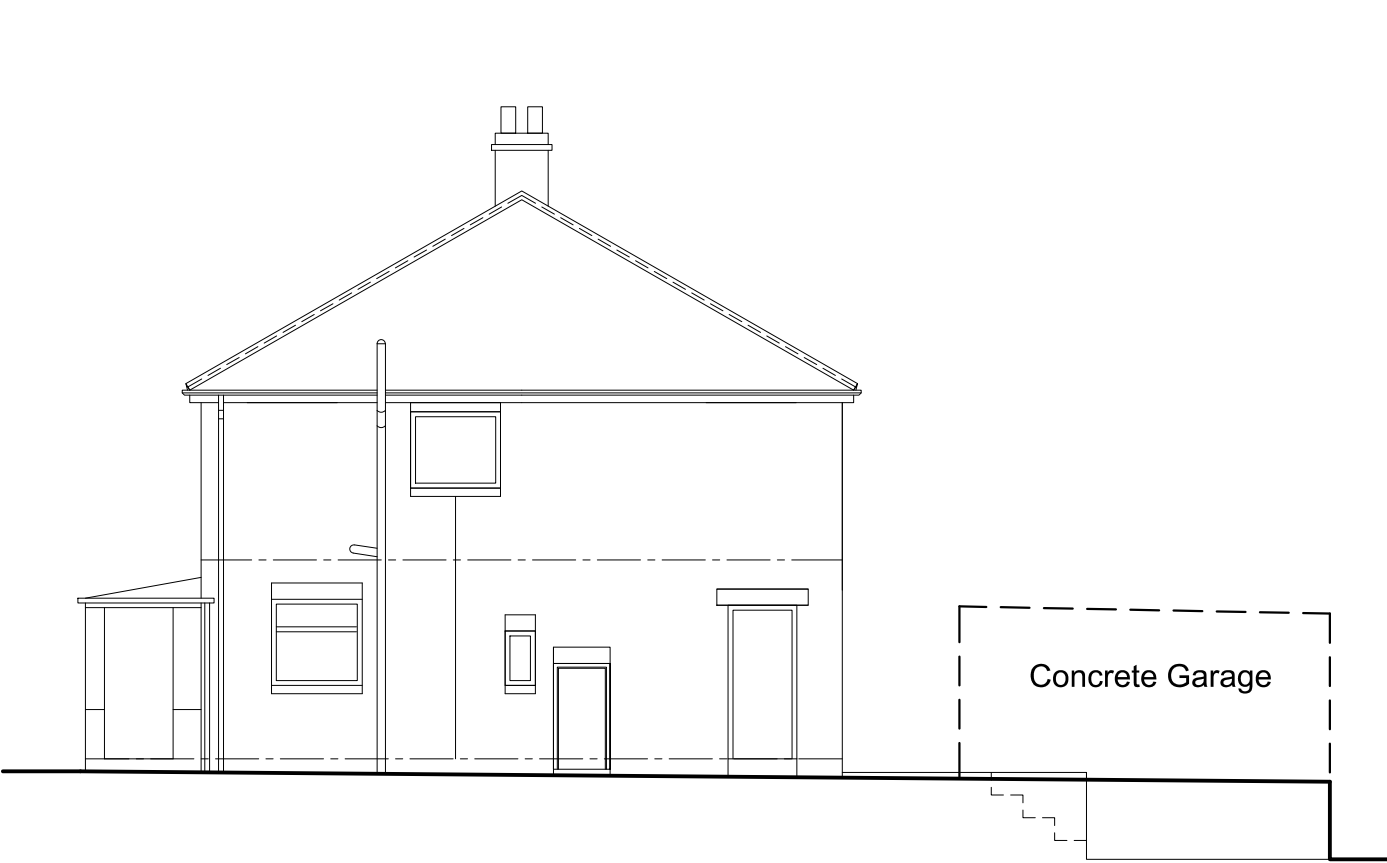


SIDE ELEVATION
(North)

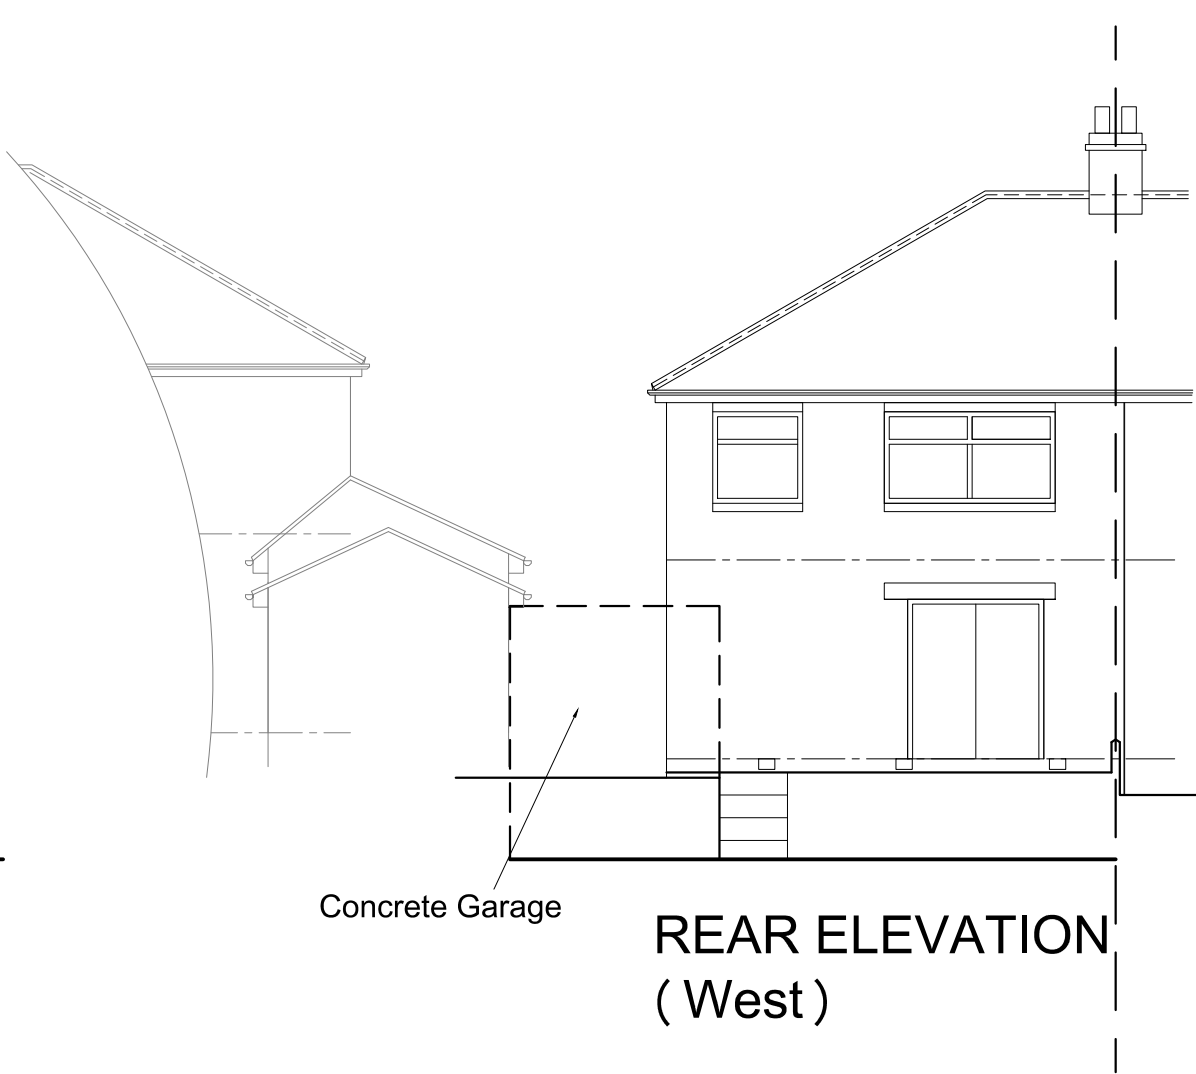

REAR ELEVATION
(West)

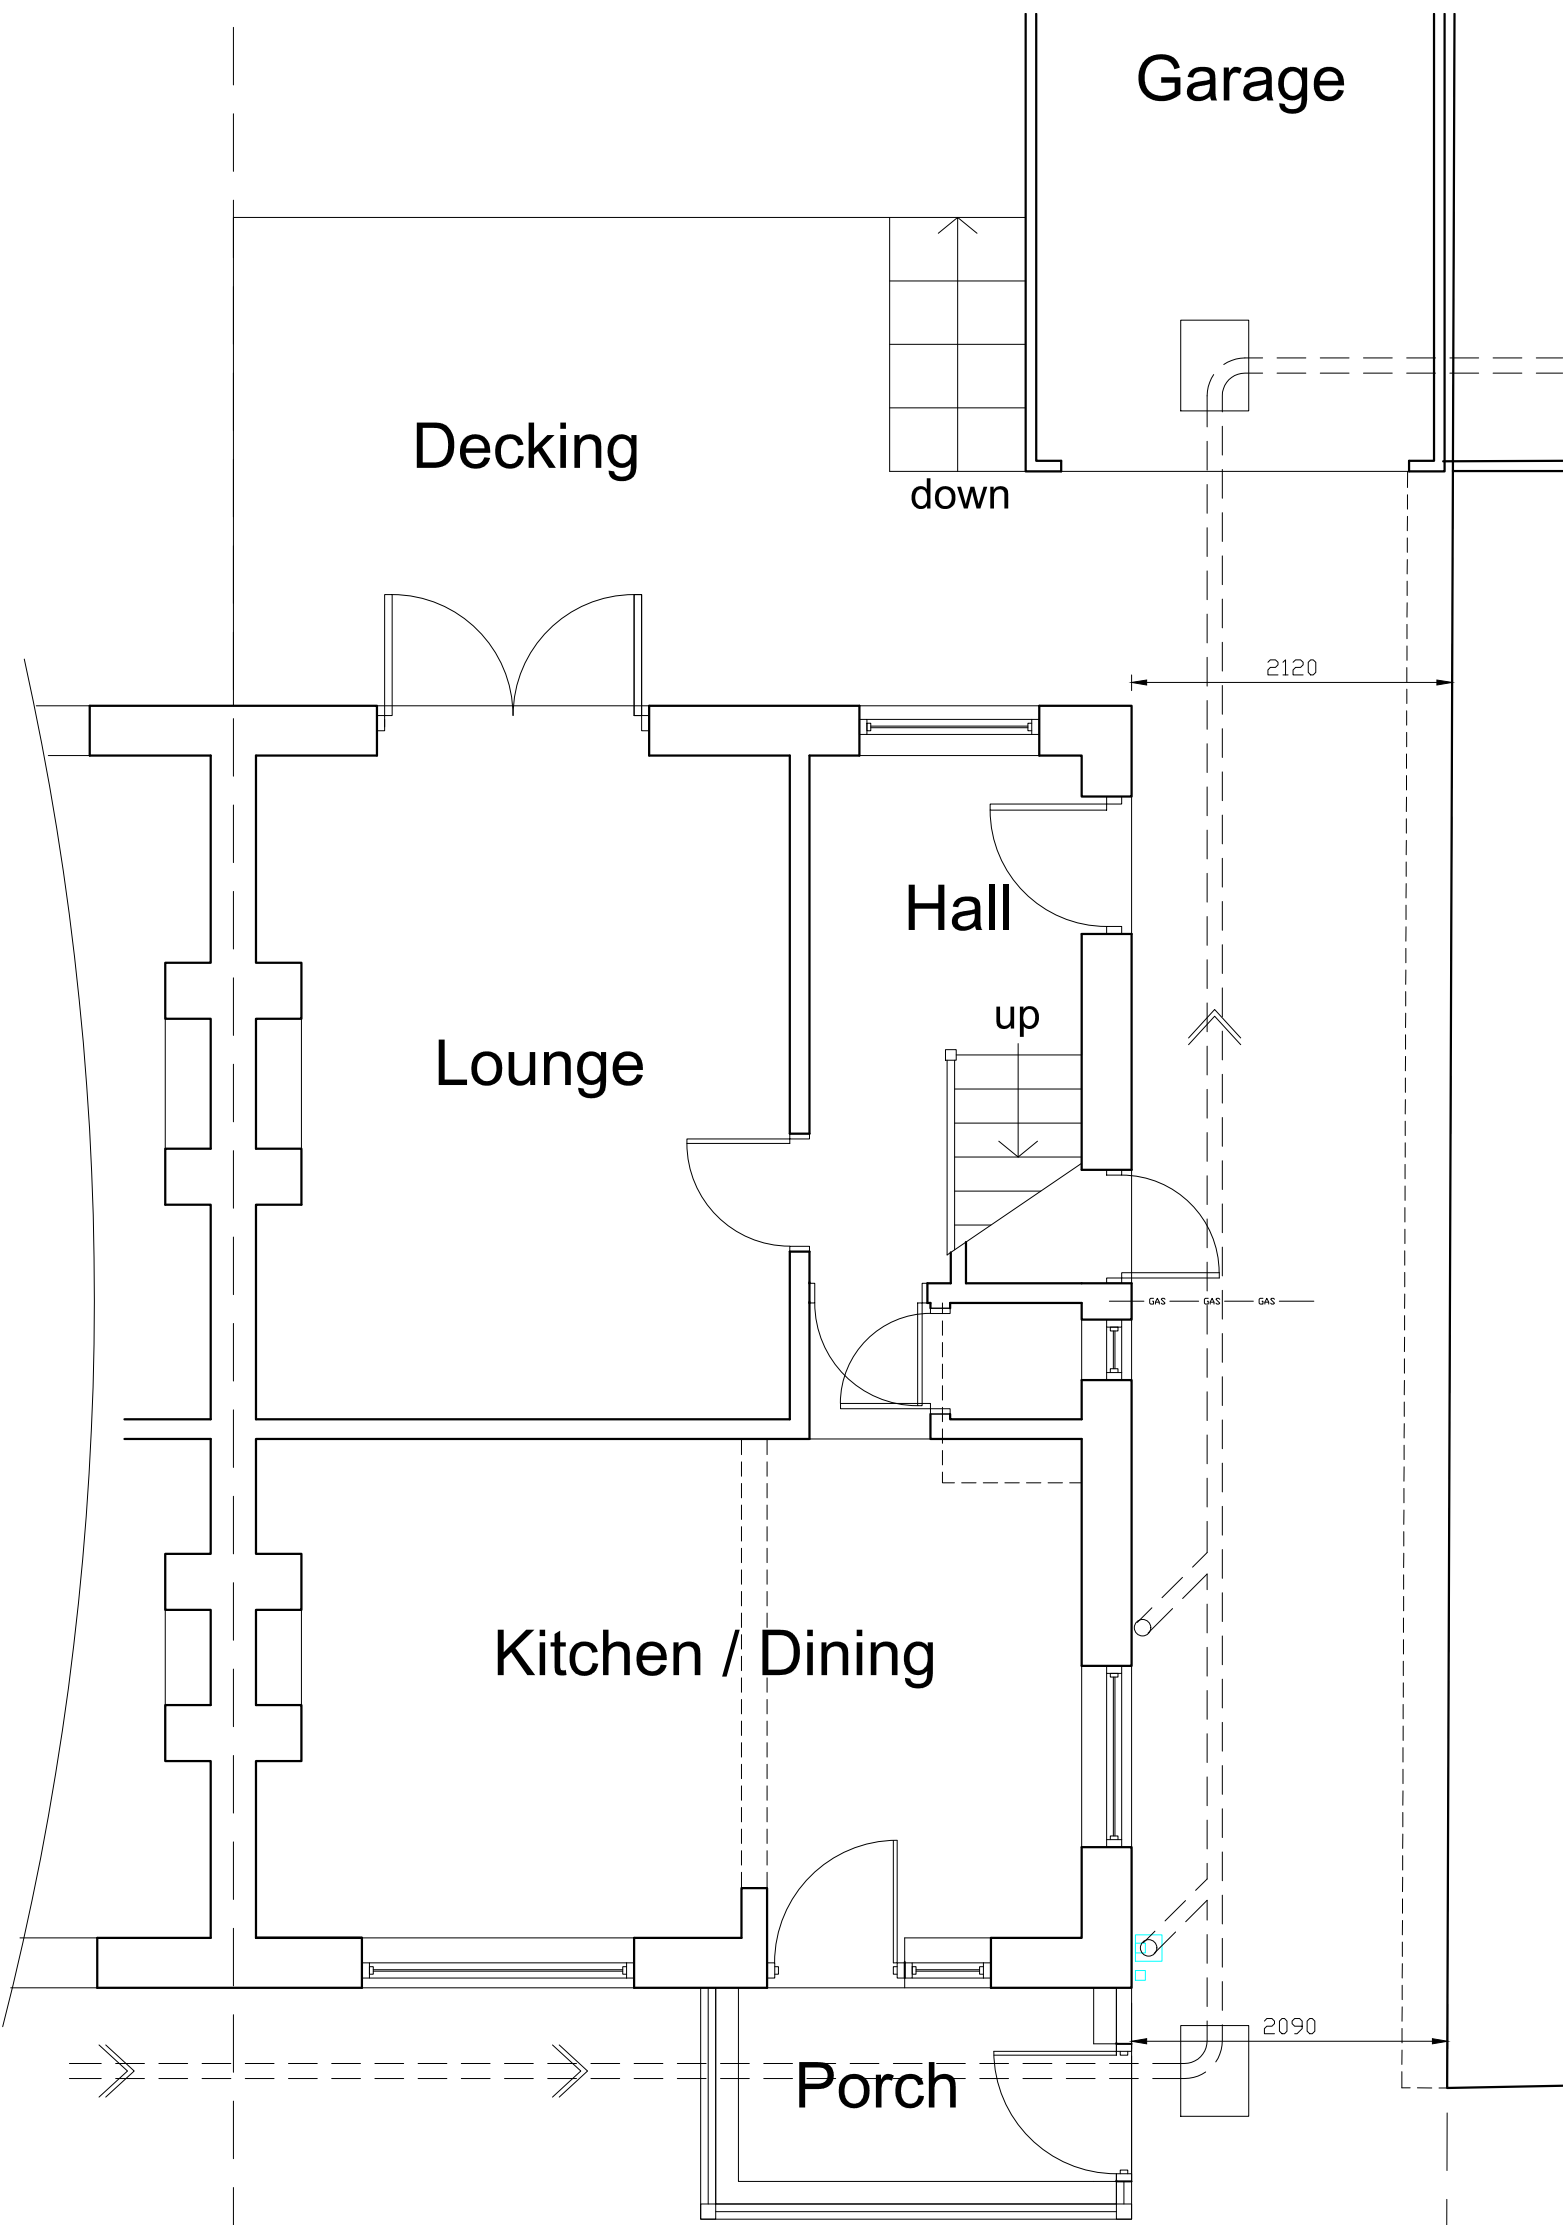

GROUND FLOOR PLAN

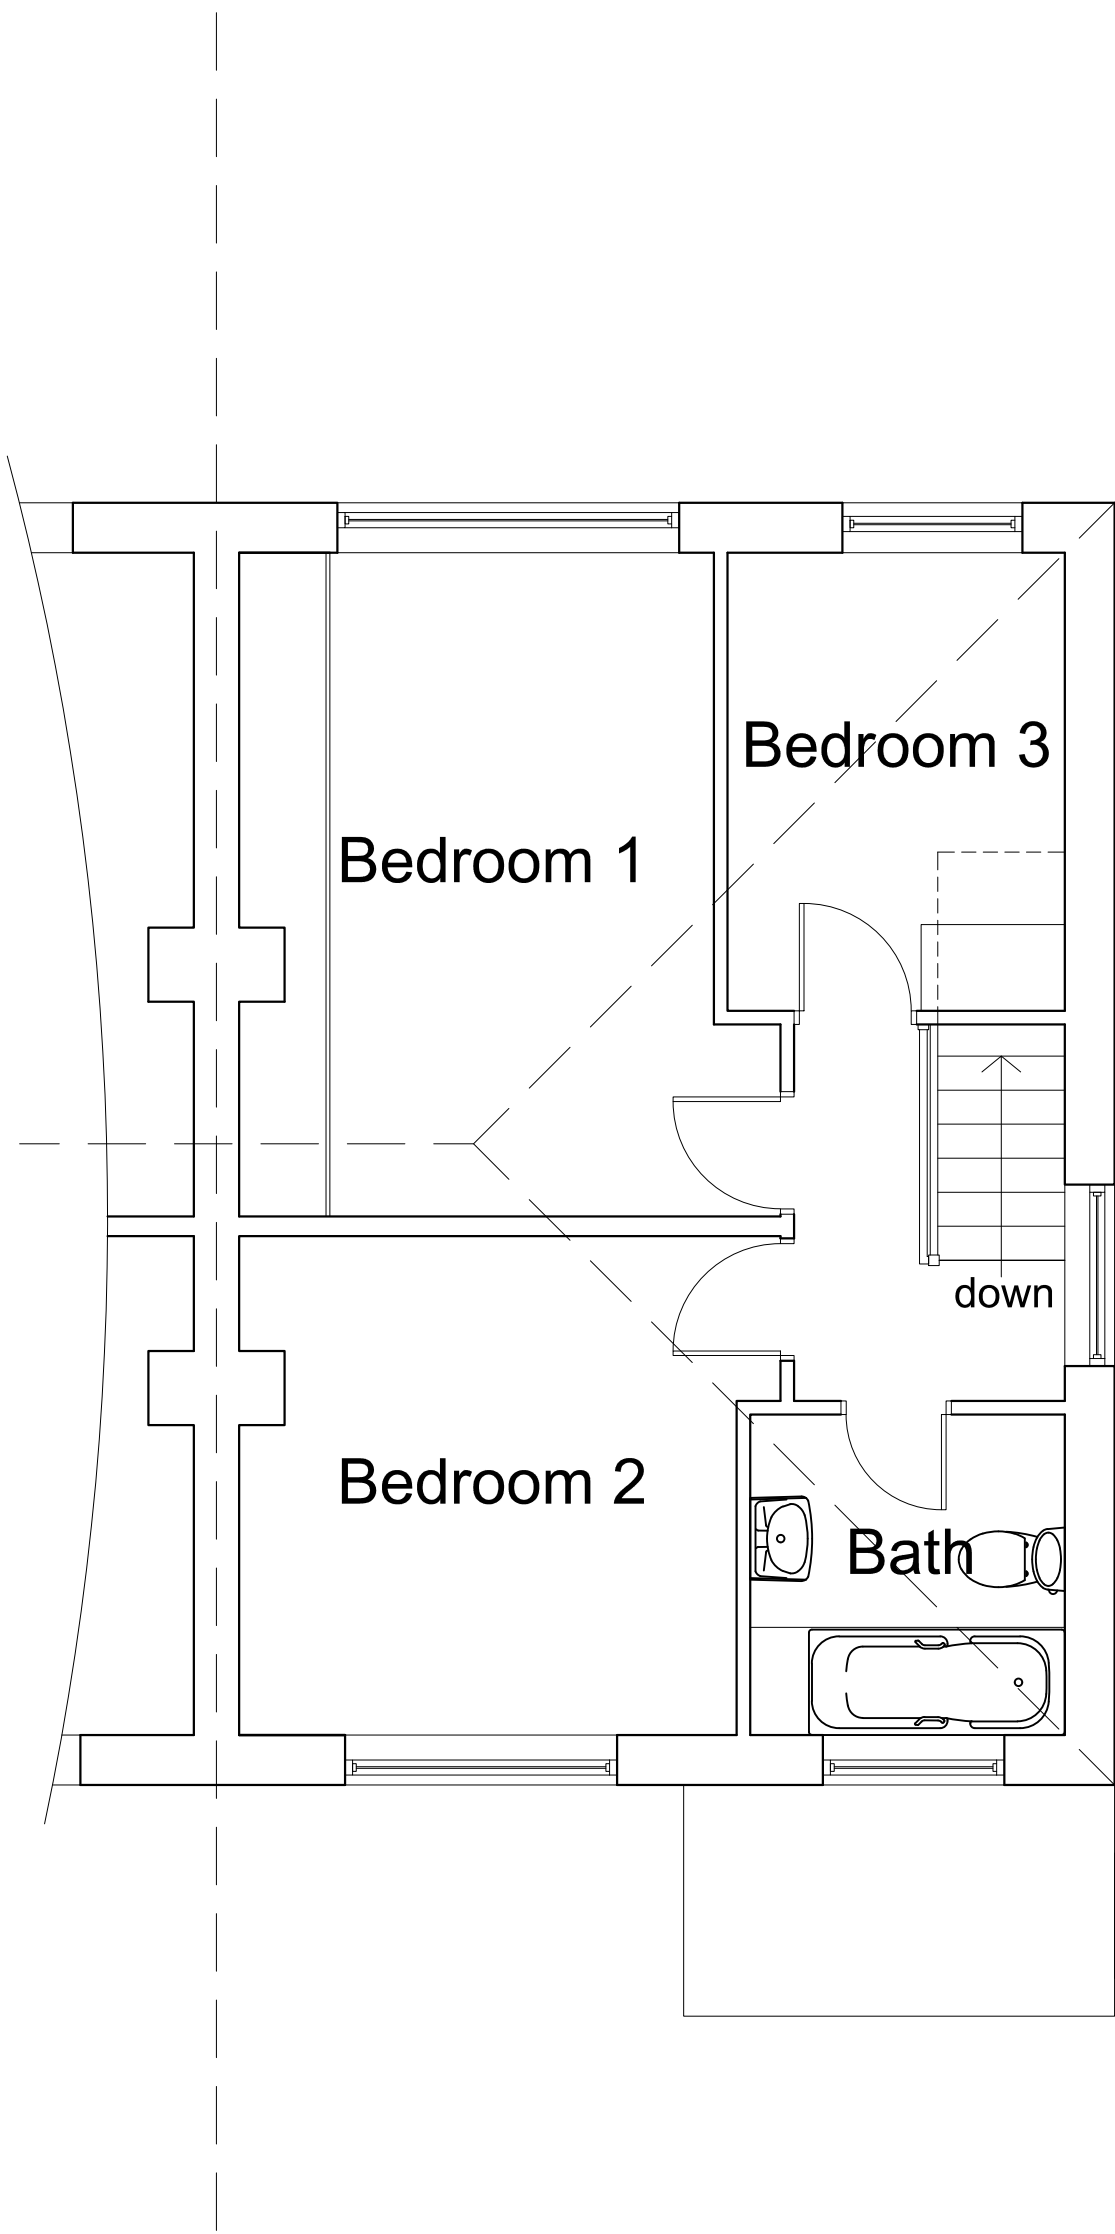

**MICHAEL DENTON
ASSOCIATES**
Chartered Building Surveyors
Architectural Consultants, Civil & Structural Engineers
Project Managers & Town Planning Consultants
3 Central Street, Halifax
West Yorkshire, HX1 1HU
tel 01422 364983
e-mail: mda@md-associates.co.uk

PROJECT PROPOSED EXTENSIONS		
LOCATION 16 BROOKFIELDS AVENUE WYKE BD12 9LX		
CLIENT Mr & Mrs M. DURKIN		
TITLE PLANS & ELEVATIONS AS EXISTING		
SCALE 1 : 100@A1	DATE February 2020	DRAWN GR
DRAWING No. 20:01:7219:01		Revision