




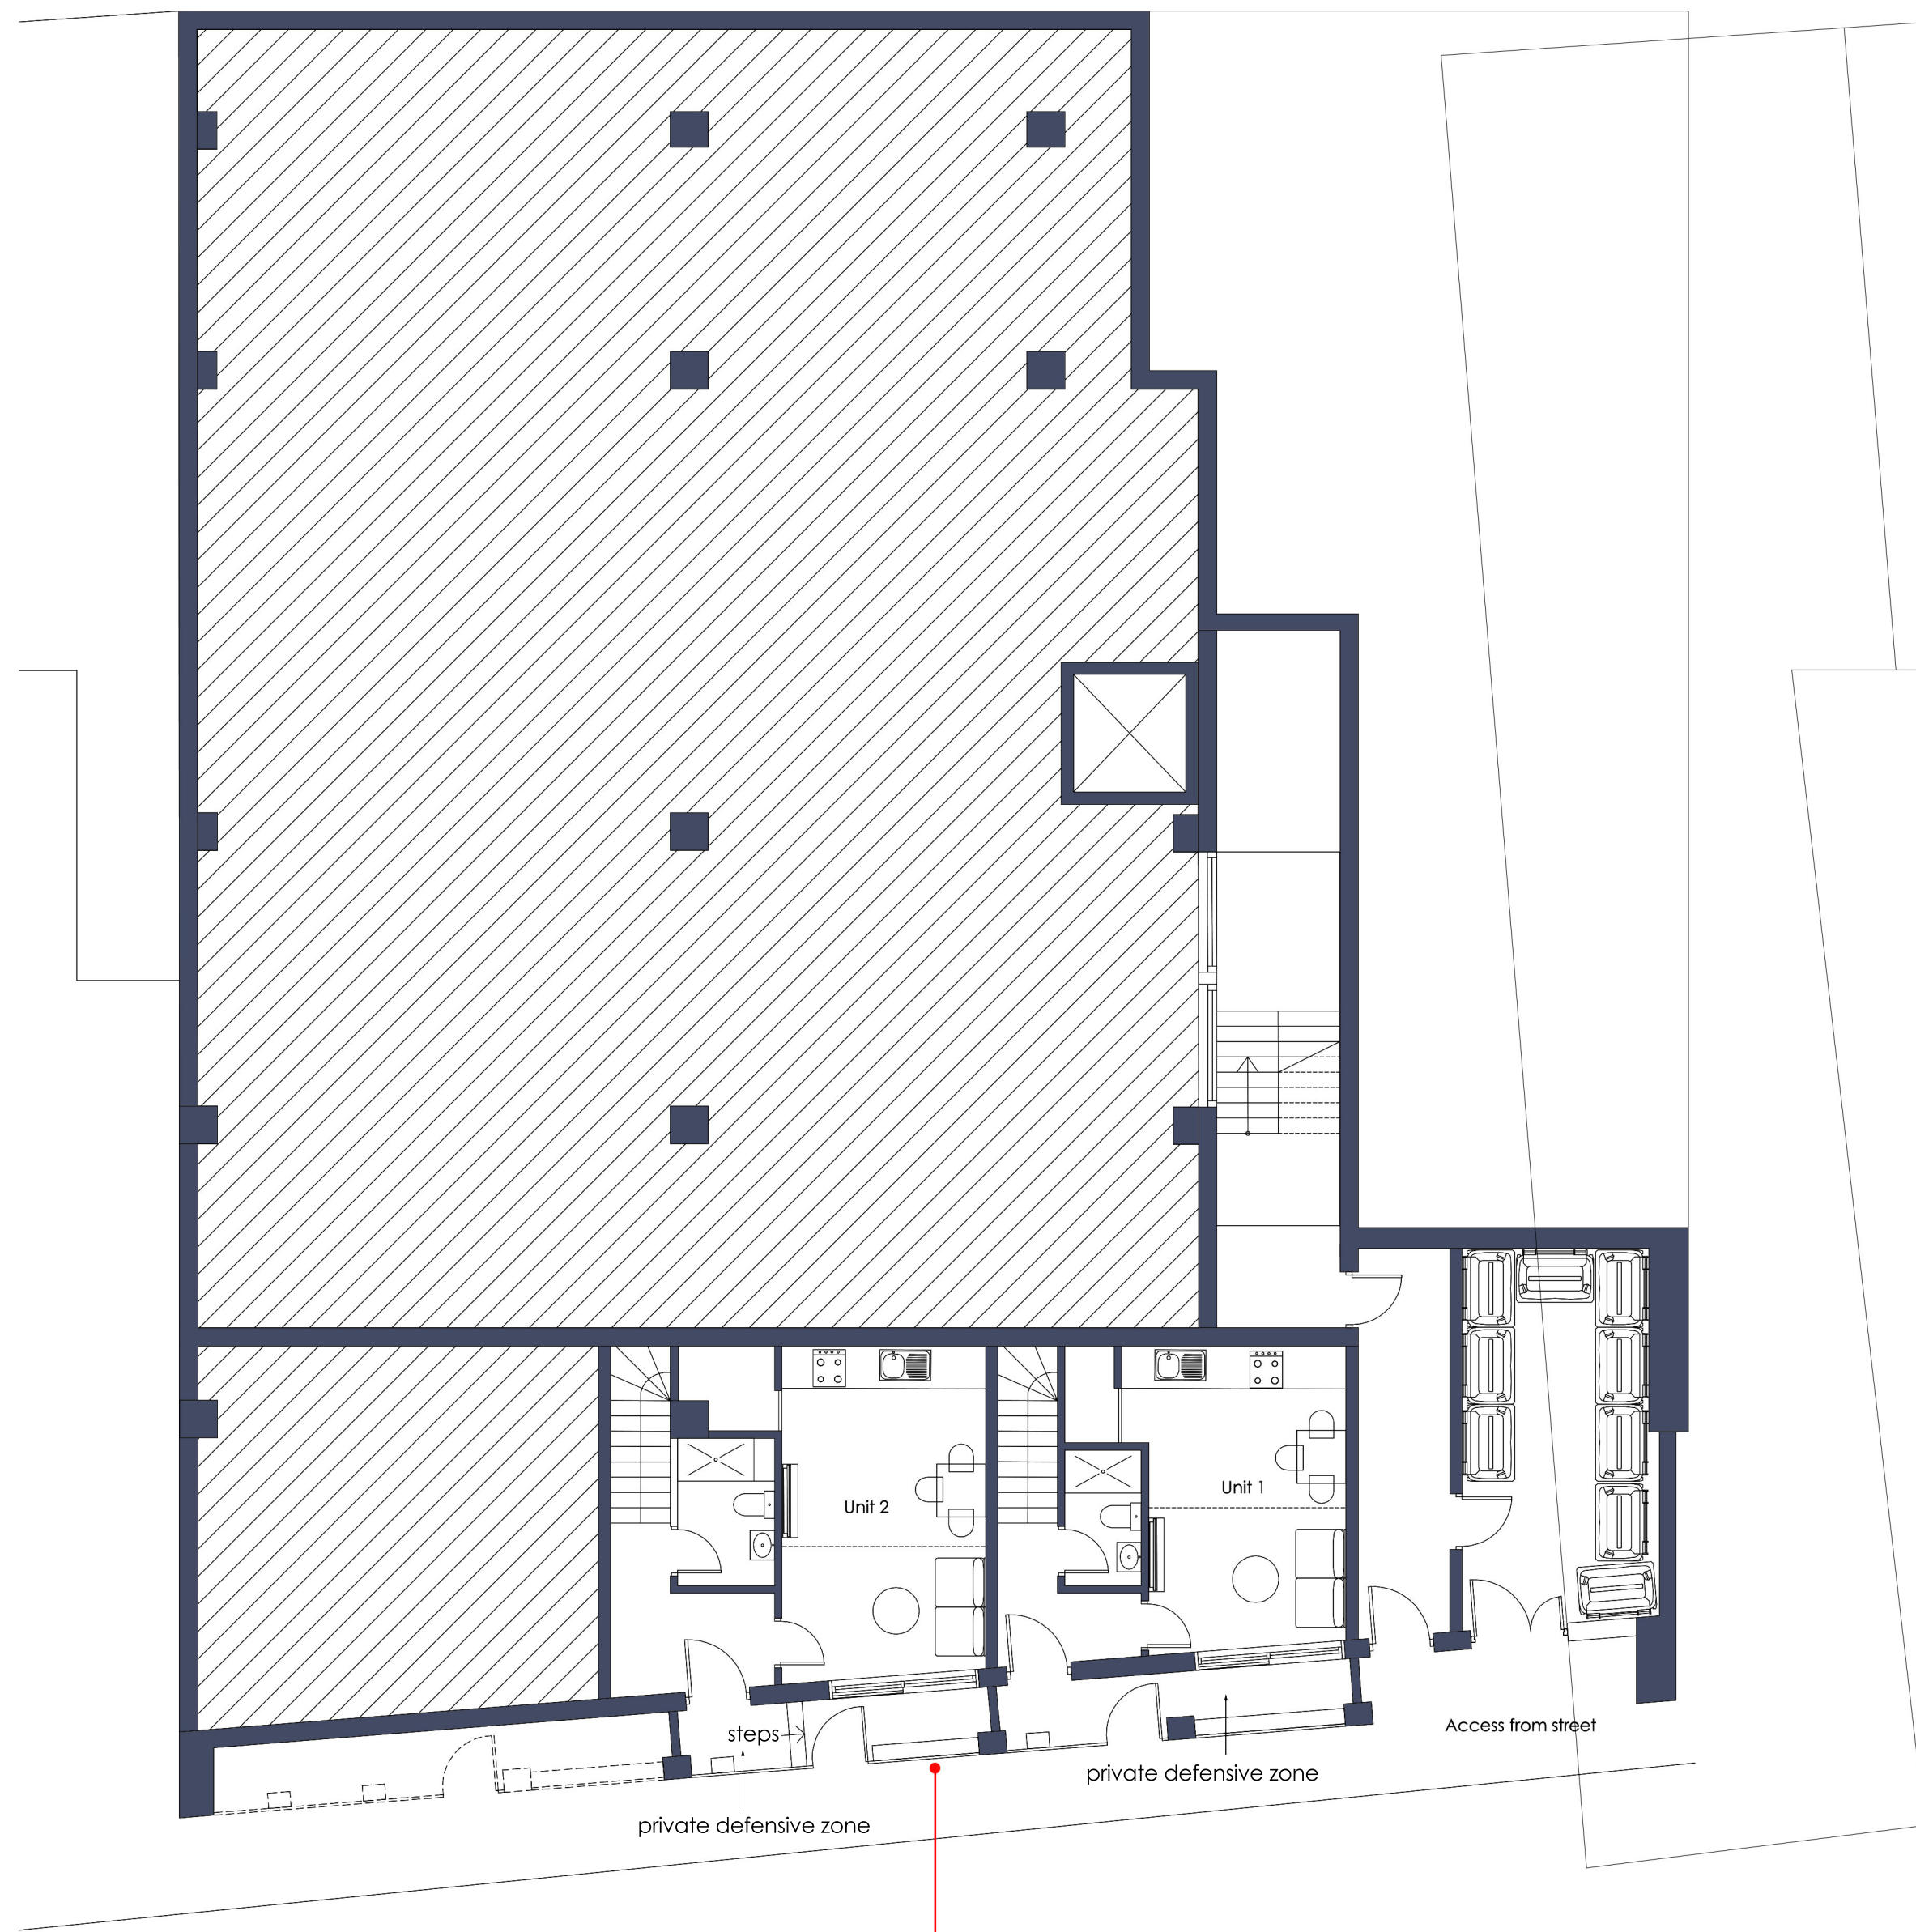

Proposed Lower Ground Floor Plan
Scale 1:100

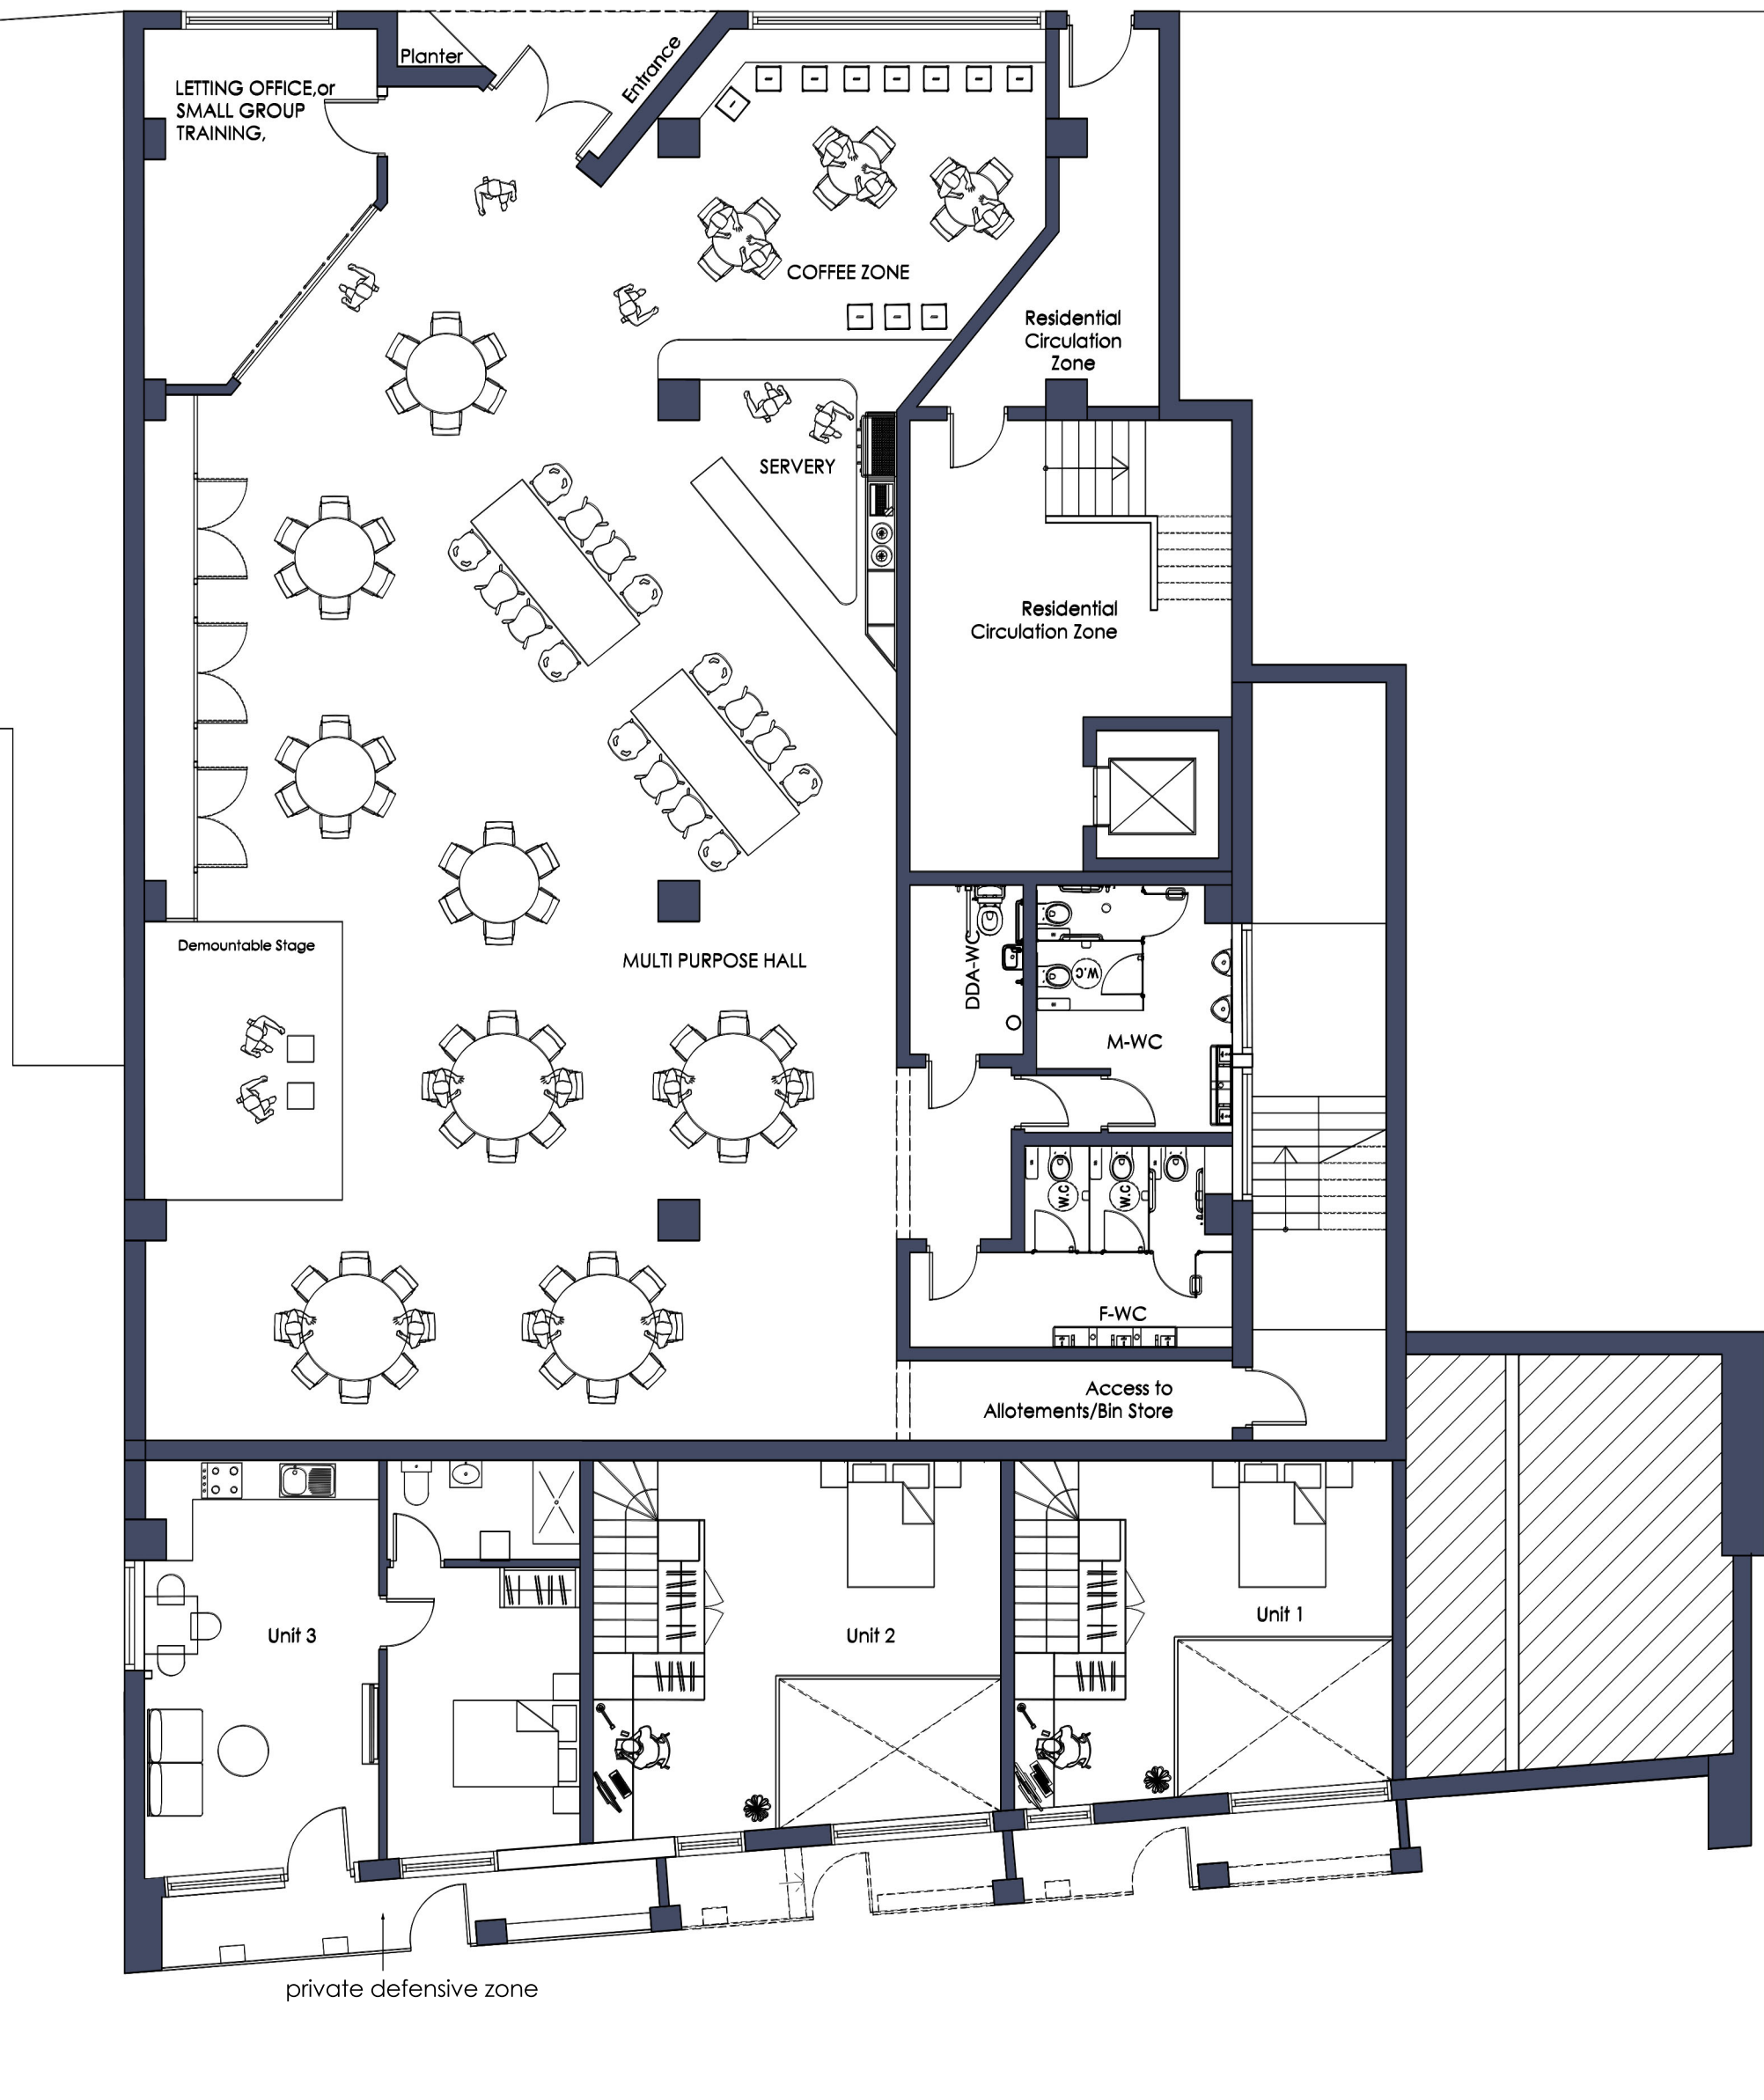

Proposed Ground Floor Plan
Scale 1:100

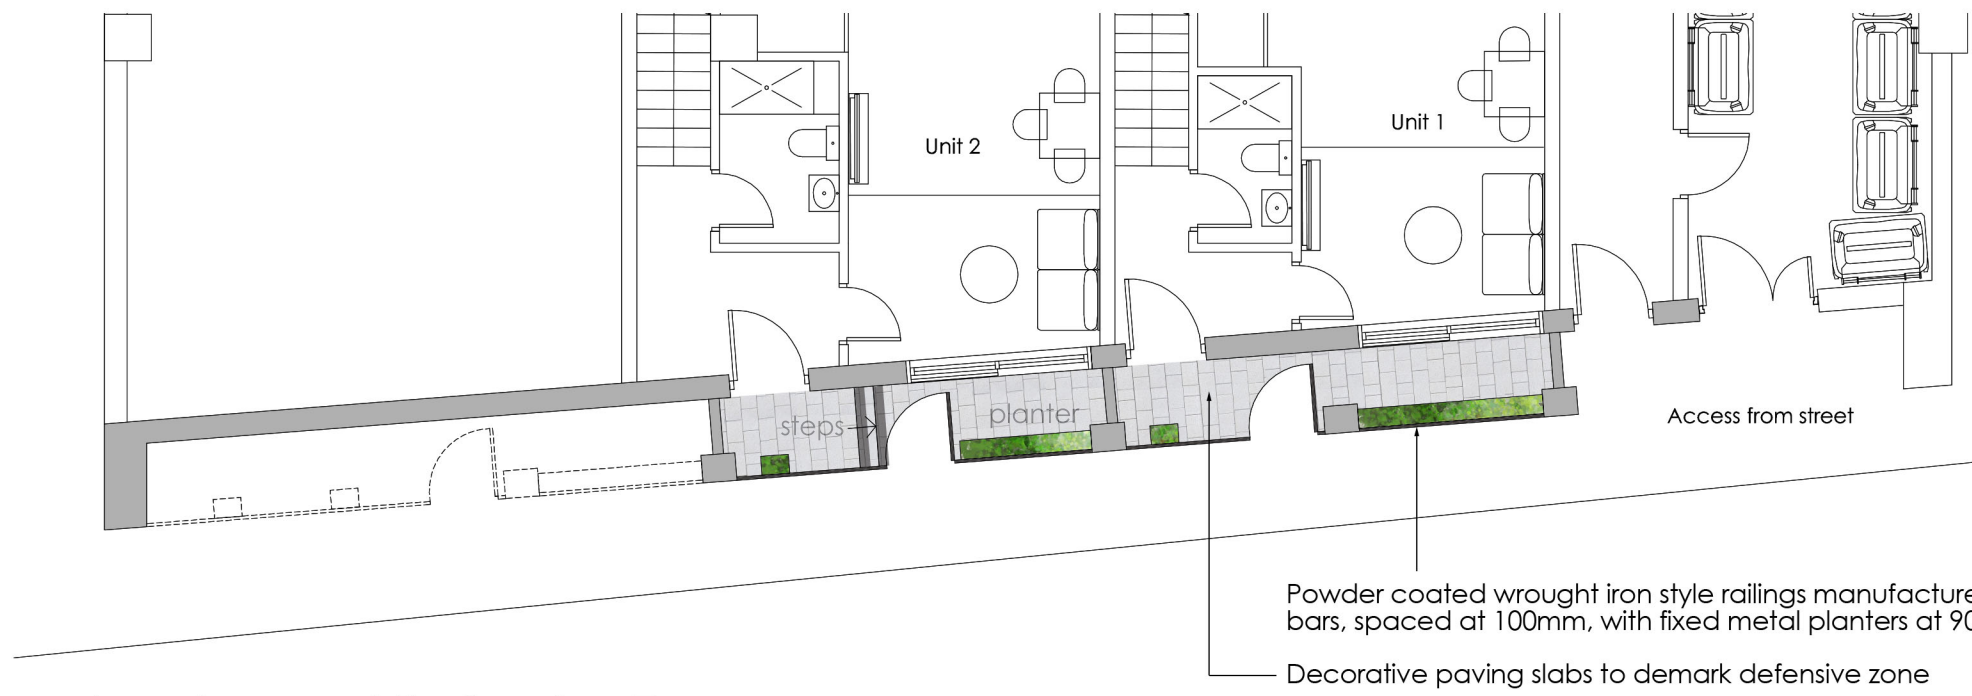

Landscaped Defensive Zone

Powder coated wrought iron style railings manufactured from 12mm solid vertical steel bars, spaced at 100mm, with fixed metal planters at 900mm or above for easy access.
Decorative paving slabs to demark defensive zone

Revision: - Date: 08.06.21 Drawn: FM Checked: AH
Unit 3 adjusted

Revision: - Date: 17.02.21 Drawn: FM Checked: AH

PLANNING ISSUE

Dewsbury Hub

Proposed Plans

Location:
Mina House
45 Daisy Hill, Dewsbury
WF13 1LF

Client:
Midland Yorkshire Ltd

Job No: 501149 Drawing No: PL-10 Revision: Scale: 1:100@A1
Date: 17.02.21 Drawn: FM Checked: JCB
CAD Ref:



The Former Diplomat Hotel
144 Sunbridge Road
Bradford
BD1 2HA
T - 01274 723 909
W - www.yemearchitects.co.uk
E - info@yemearchitects.com

All dimensions are to be checked on site, any discrepancies are to be reported to the Architect before work commences. Do not scale from this drawing.

This drawing is to be read in conjunction with all relevant consultants and specialists drawings / documents, any discrepancies are to be reported to the Architect before the affected work commences.

All structural components shown are indicative only. Details / calculations of structural members are to be provided by the Structural Engineer.

This drawing is copyright.