


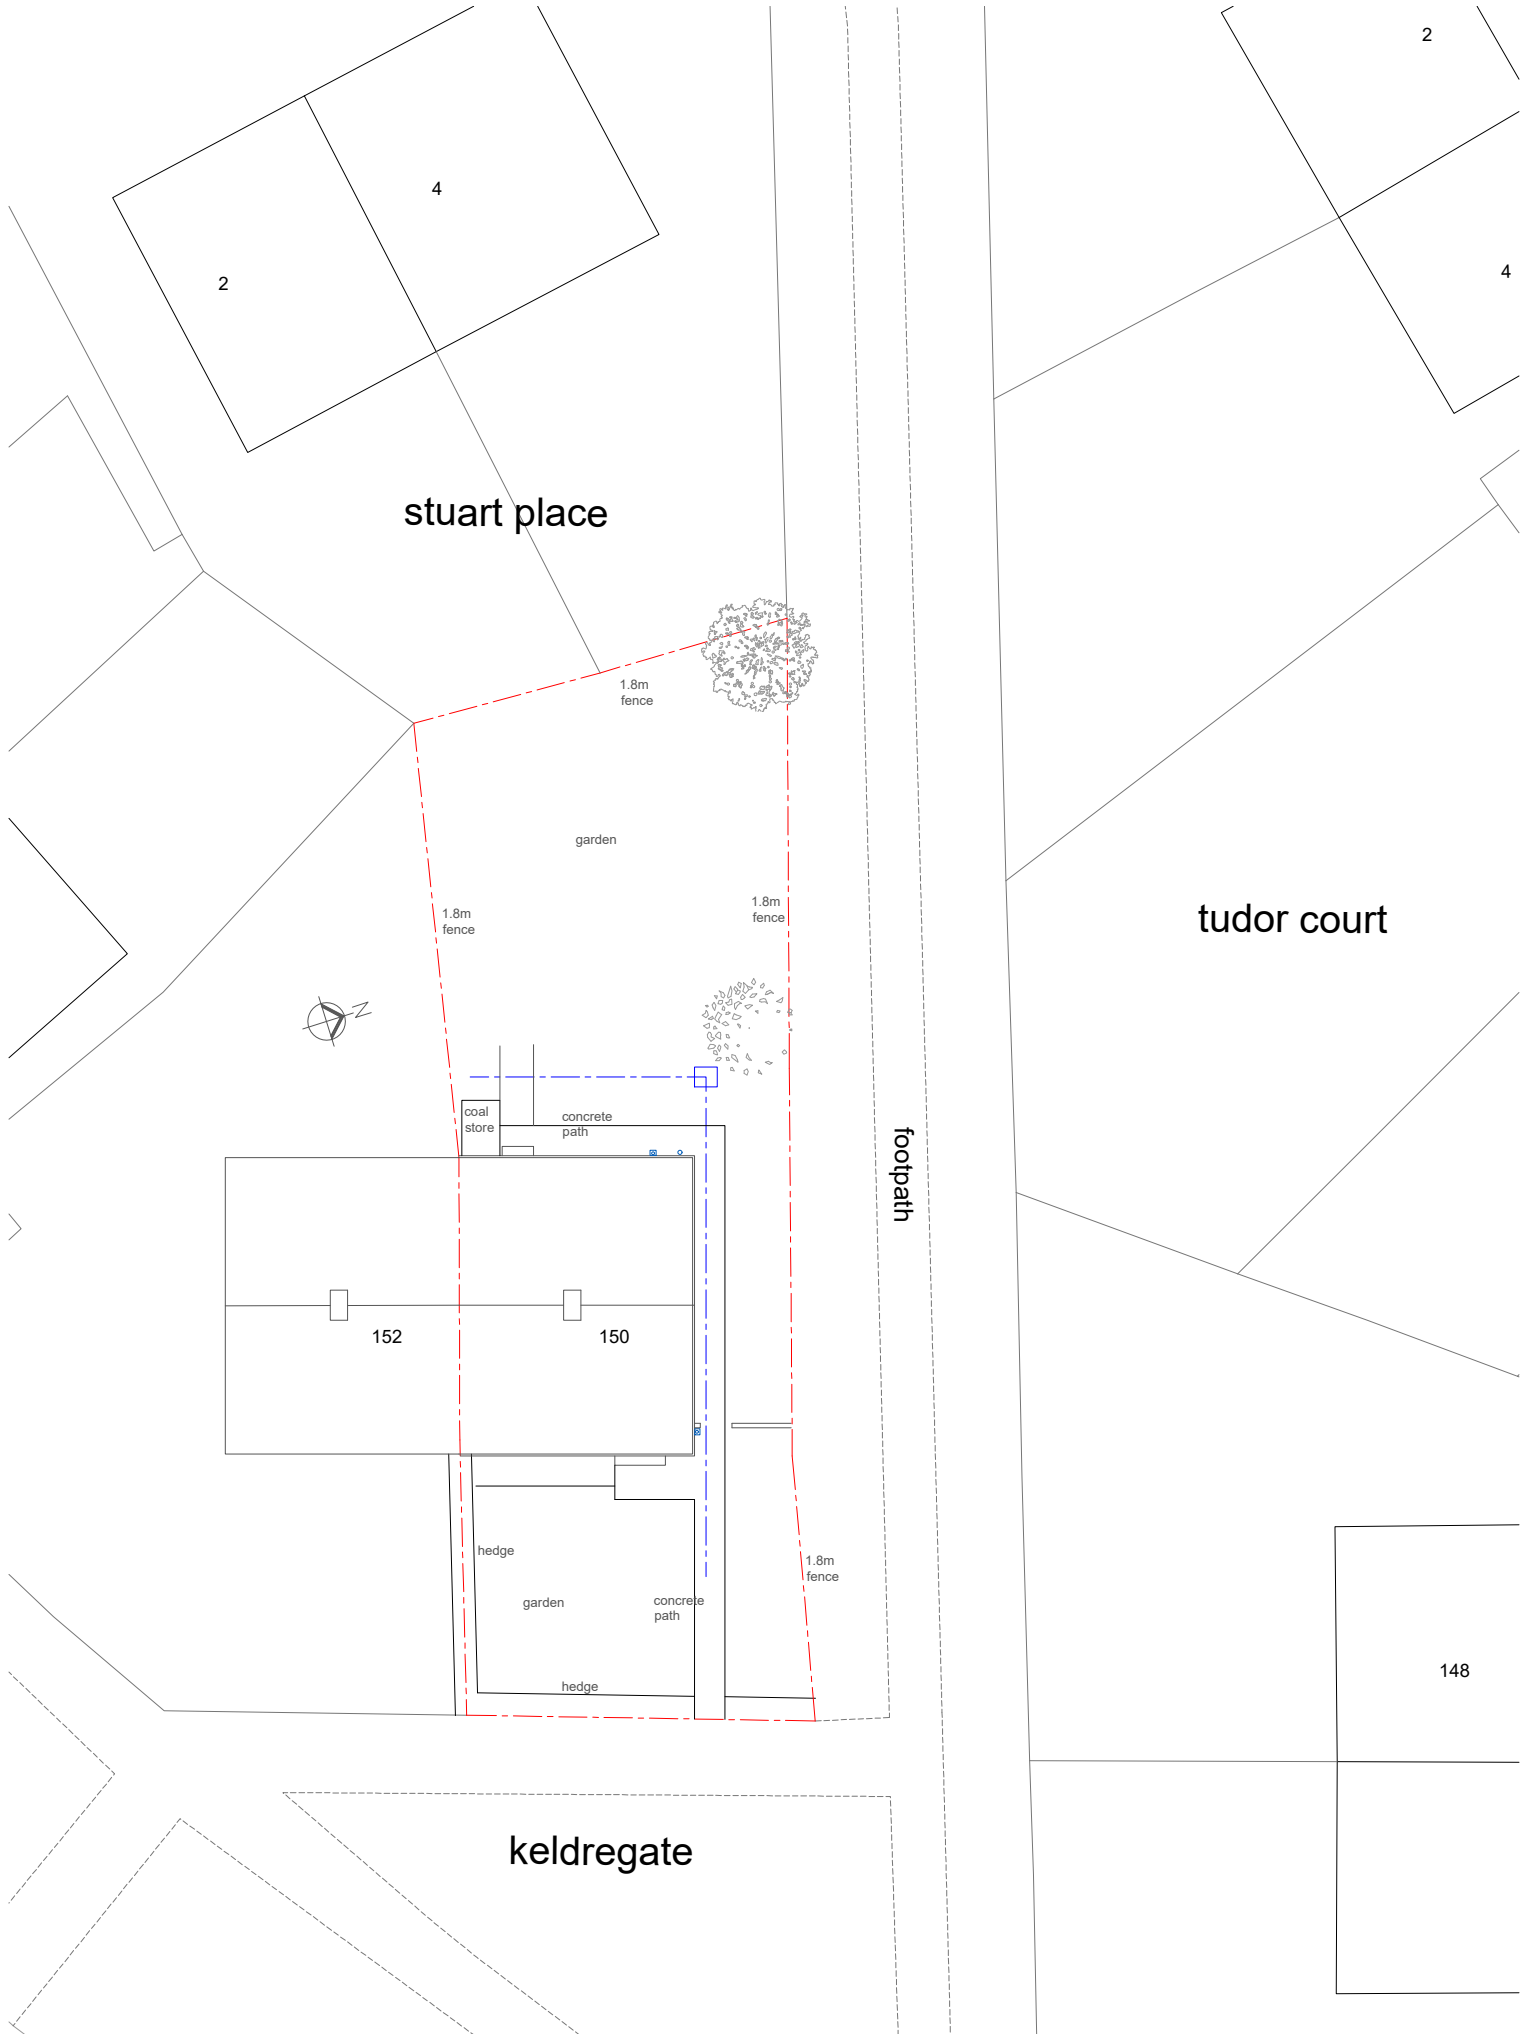

	Project: Side and Rear Extensions	Title:	Drg No:	Scale:	Date:	Status:	
	150 Keldregate, Bradley HD2 1 TB	Existing Site Plan	K02.#	1:200	Feb 2020	Planning	