



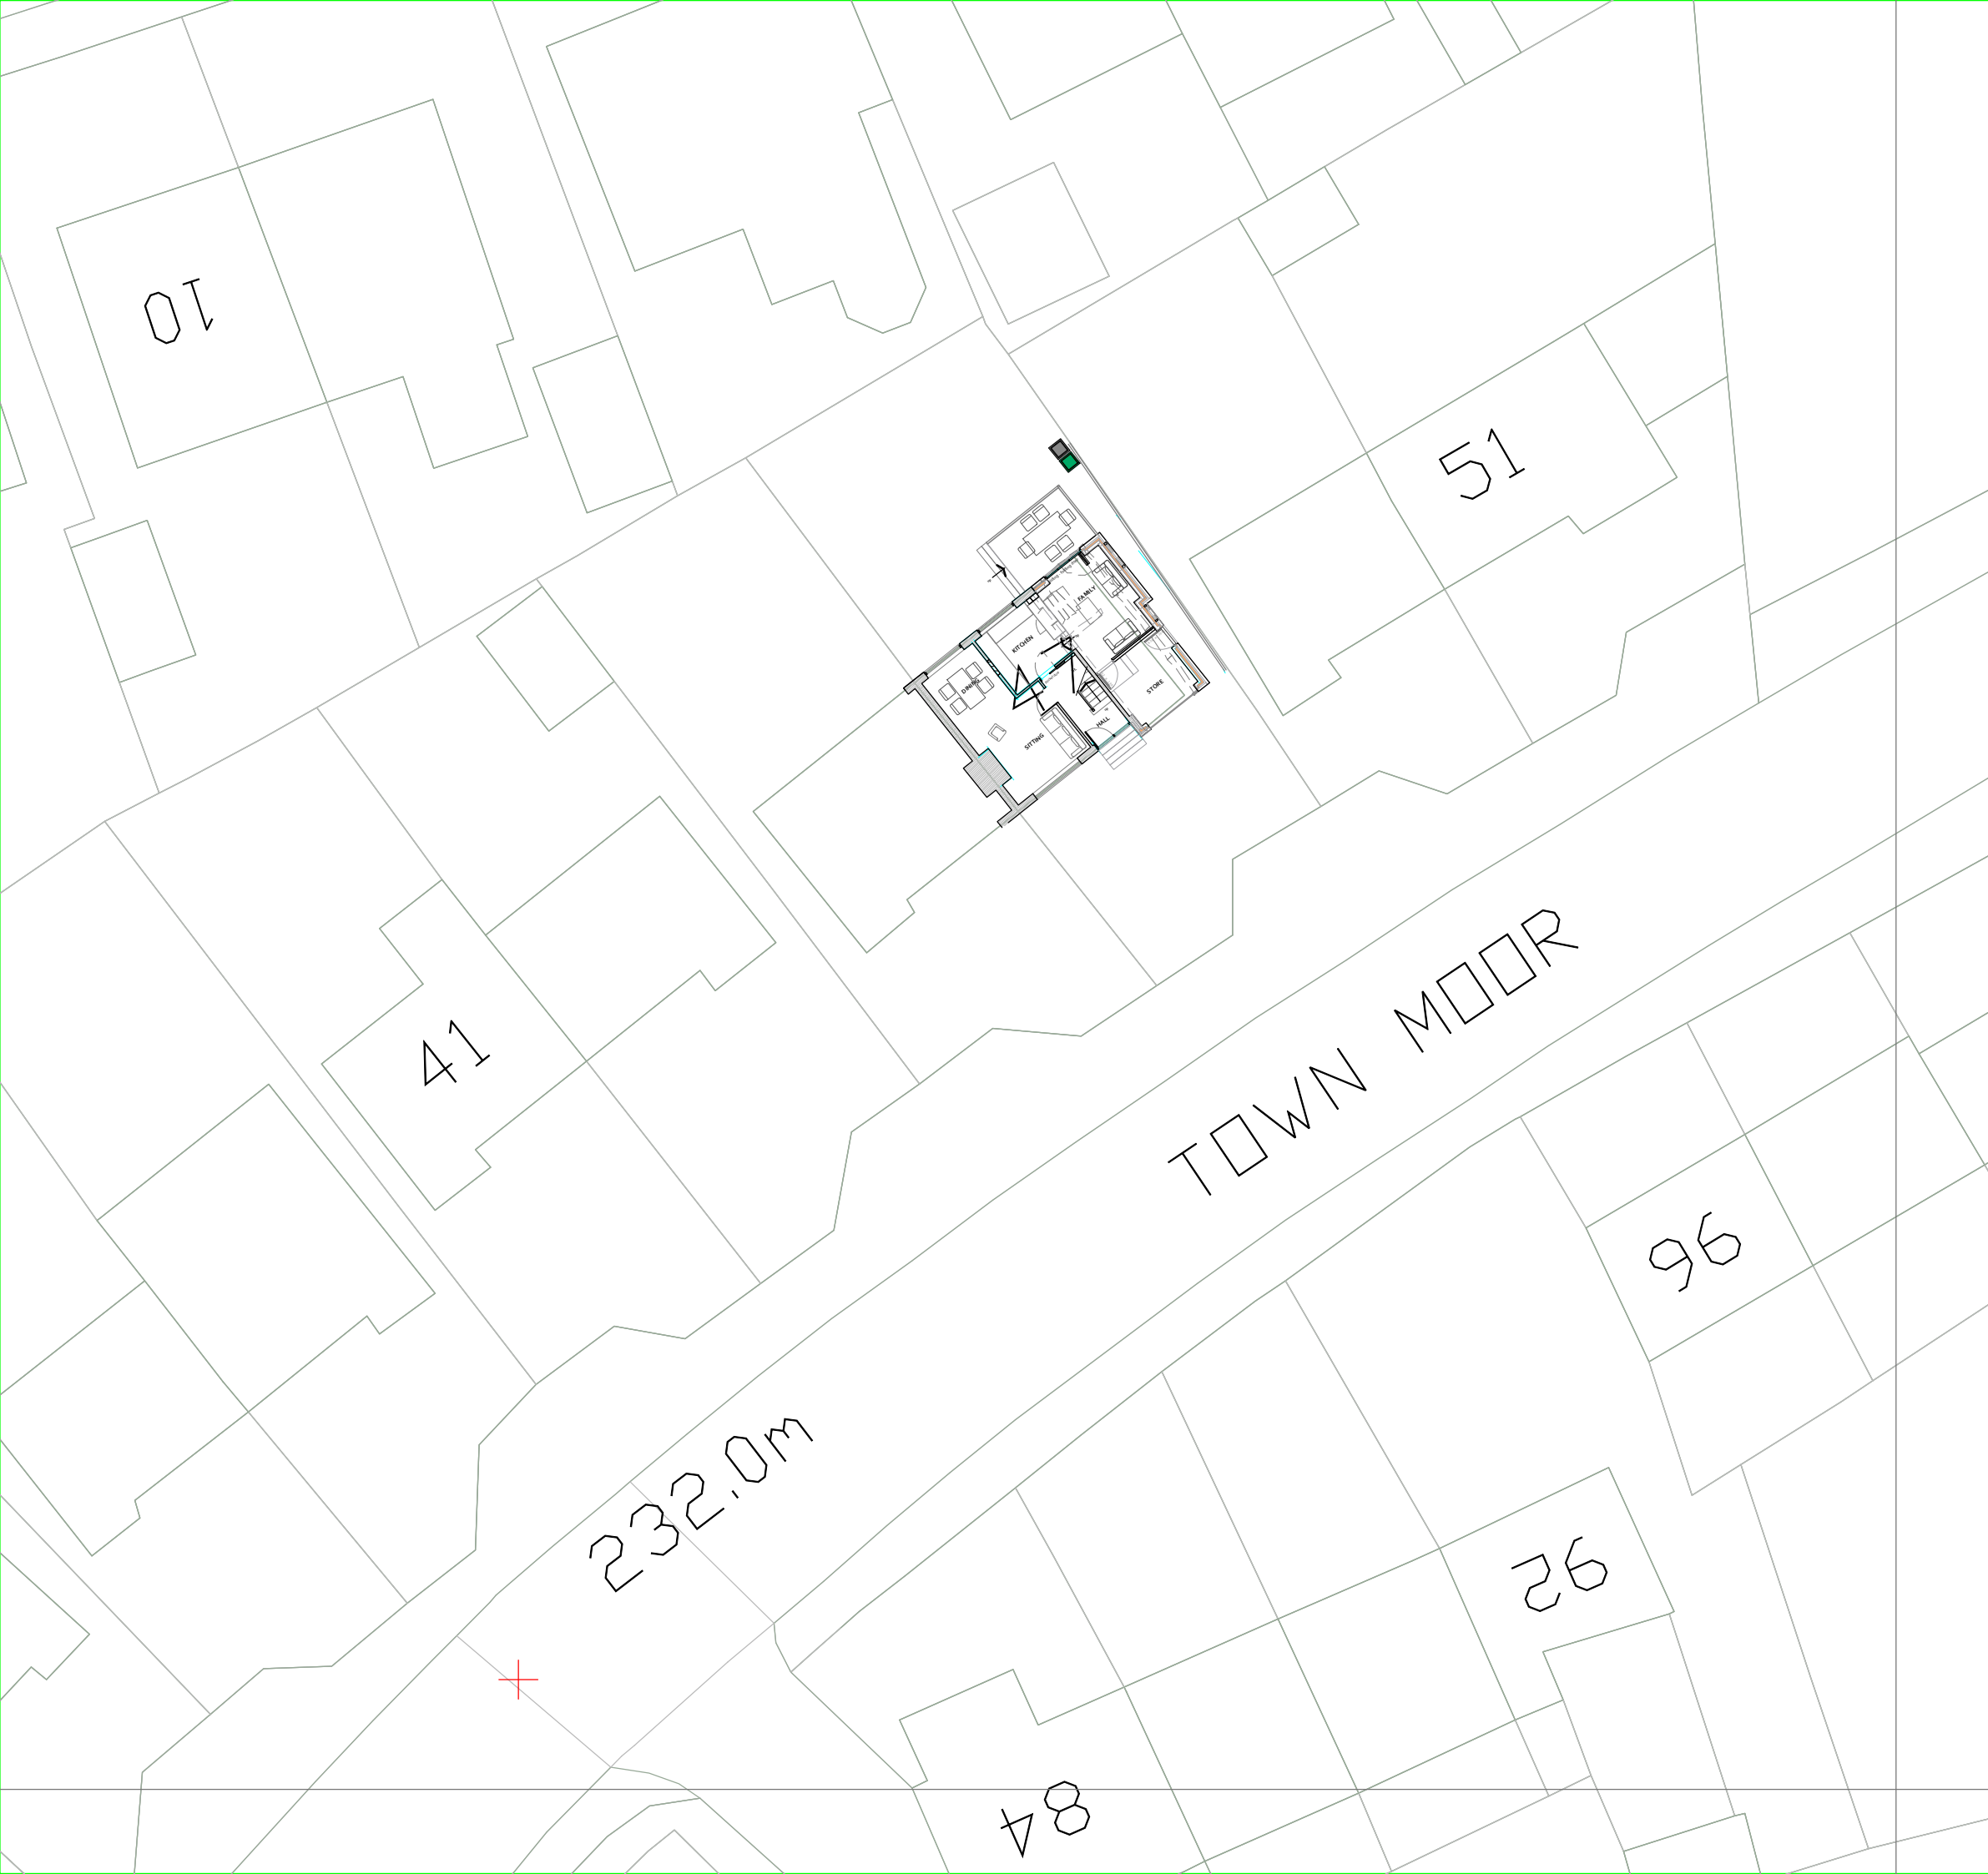

All dimensions are approximate and to be verified by site measurement.

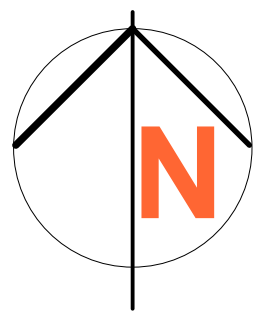

R01 - Plan prepared

WOOD ASSOCIATES
architecture+interiors
The Woodshed@Number 11, Thurstonland, Huddersfield, HD4 6YB

PROJECT

47 TOWN MOOR, THURSTONLAND
HUDDERSFIELD, HD4 6XF

TITLE

SITE PLAN

4

SCALE	DATE	DRAWING No.
1:250 @ A4	Feb 2020	18044D-12-R01