


Written dimensions on these drawings shall take precedence over scaled dimensions. Contractors shall verify and be responsible for all dimensions and conditions on the project and UH Design must be notified of any variations from the dimensions and conditions shown by these drawings prior to commencement of any work. All contractors are deemed to have made themselves aware of site conditions prior to entering into any contract.

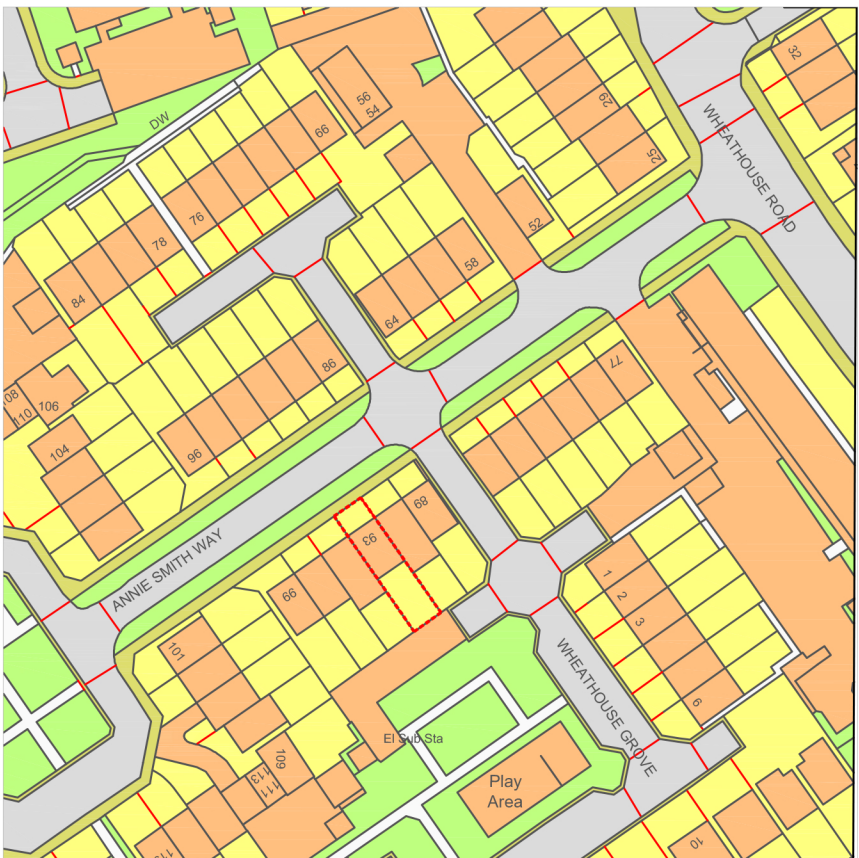

Location Plan 1.1250




Site Plan 1.500


REV	DESCRIPTION	DATE	DRAWN




CLIENT	Mr Butt		
ADDRESS	93 Annie Smith Way, Birkby HD2 2GB, Huddersfield		
PROJECT	Single Storey Extension		
DRAWING	Existing Layout and Elevations		
DRAWN	UH	DATE	March 21
		SCALE	1.50@A1
DWG No.	2104/01		
STATUS	EXISTING		

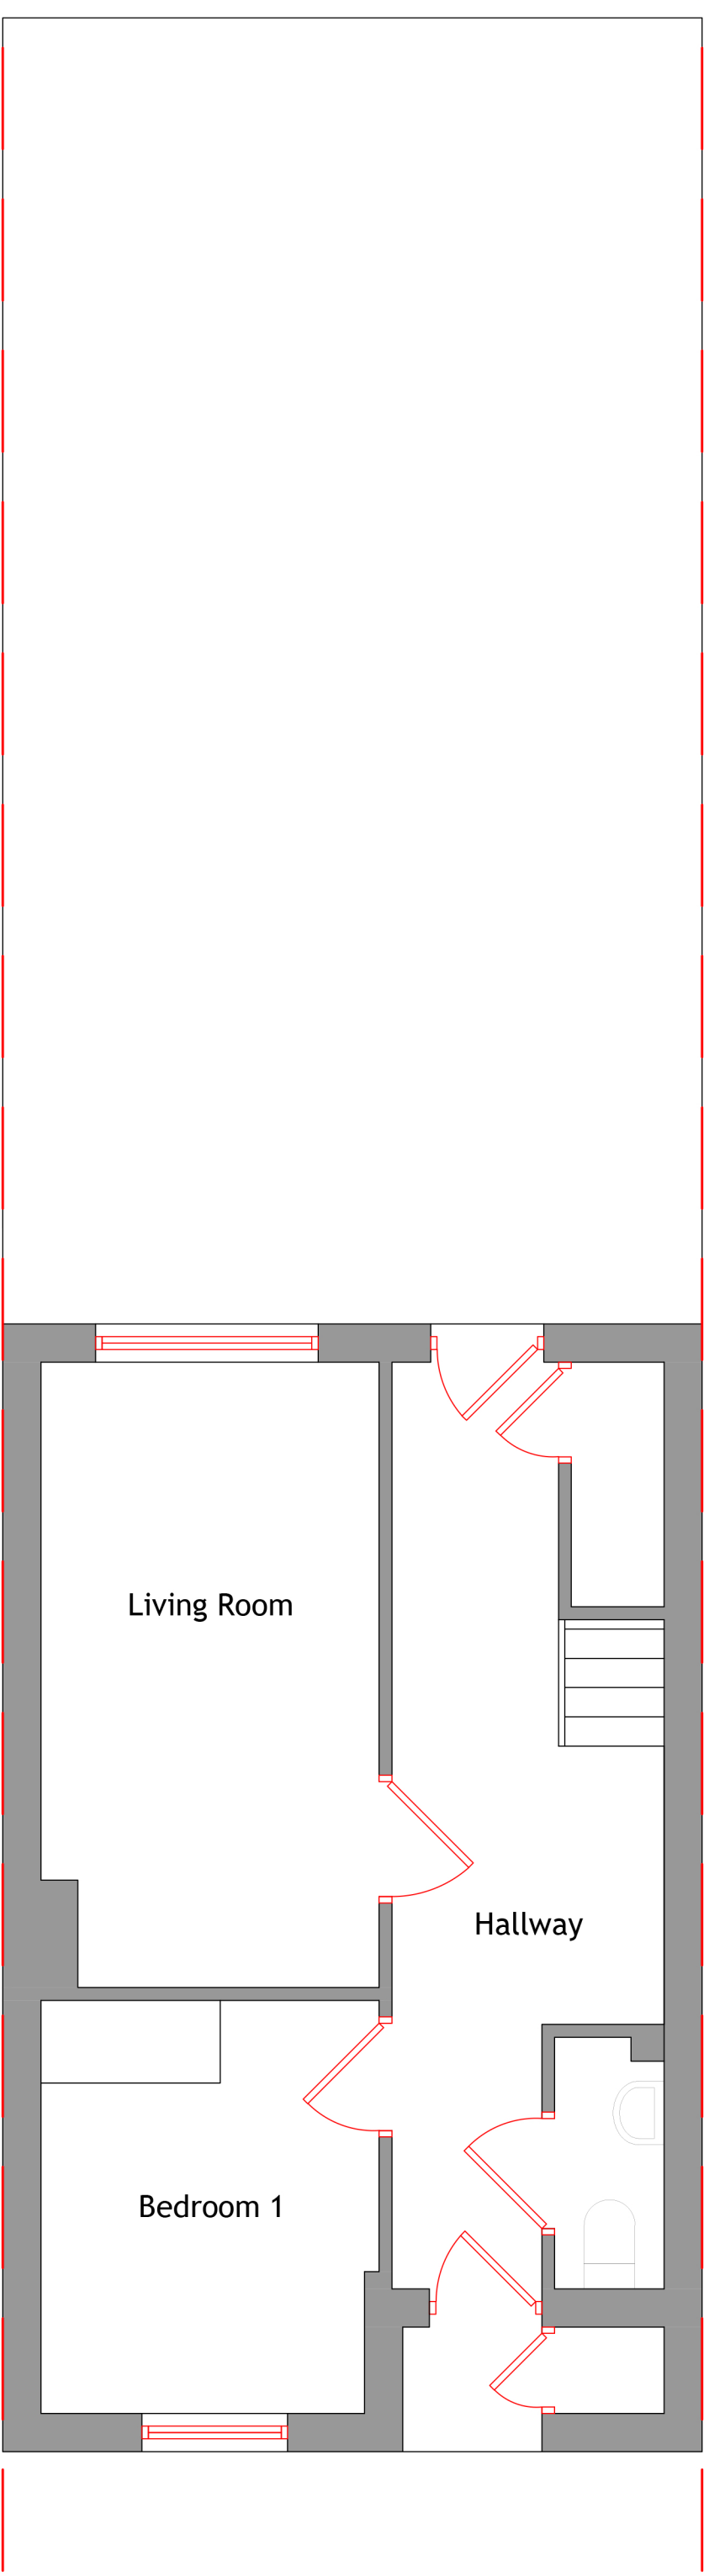


Ground Floor Layout 1.50

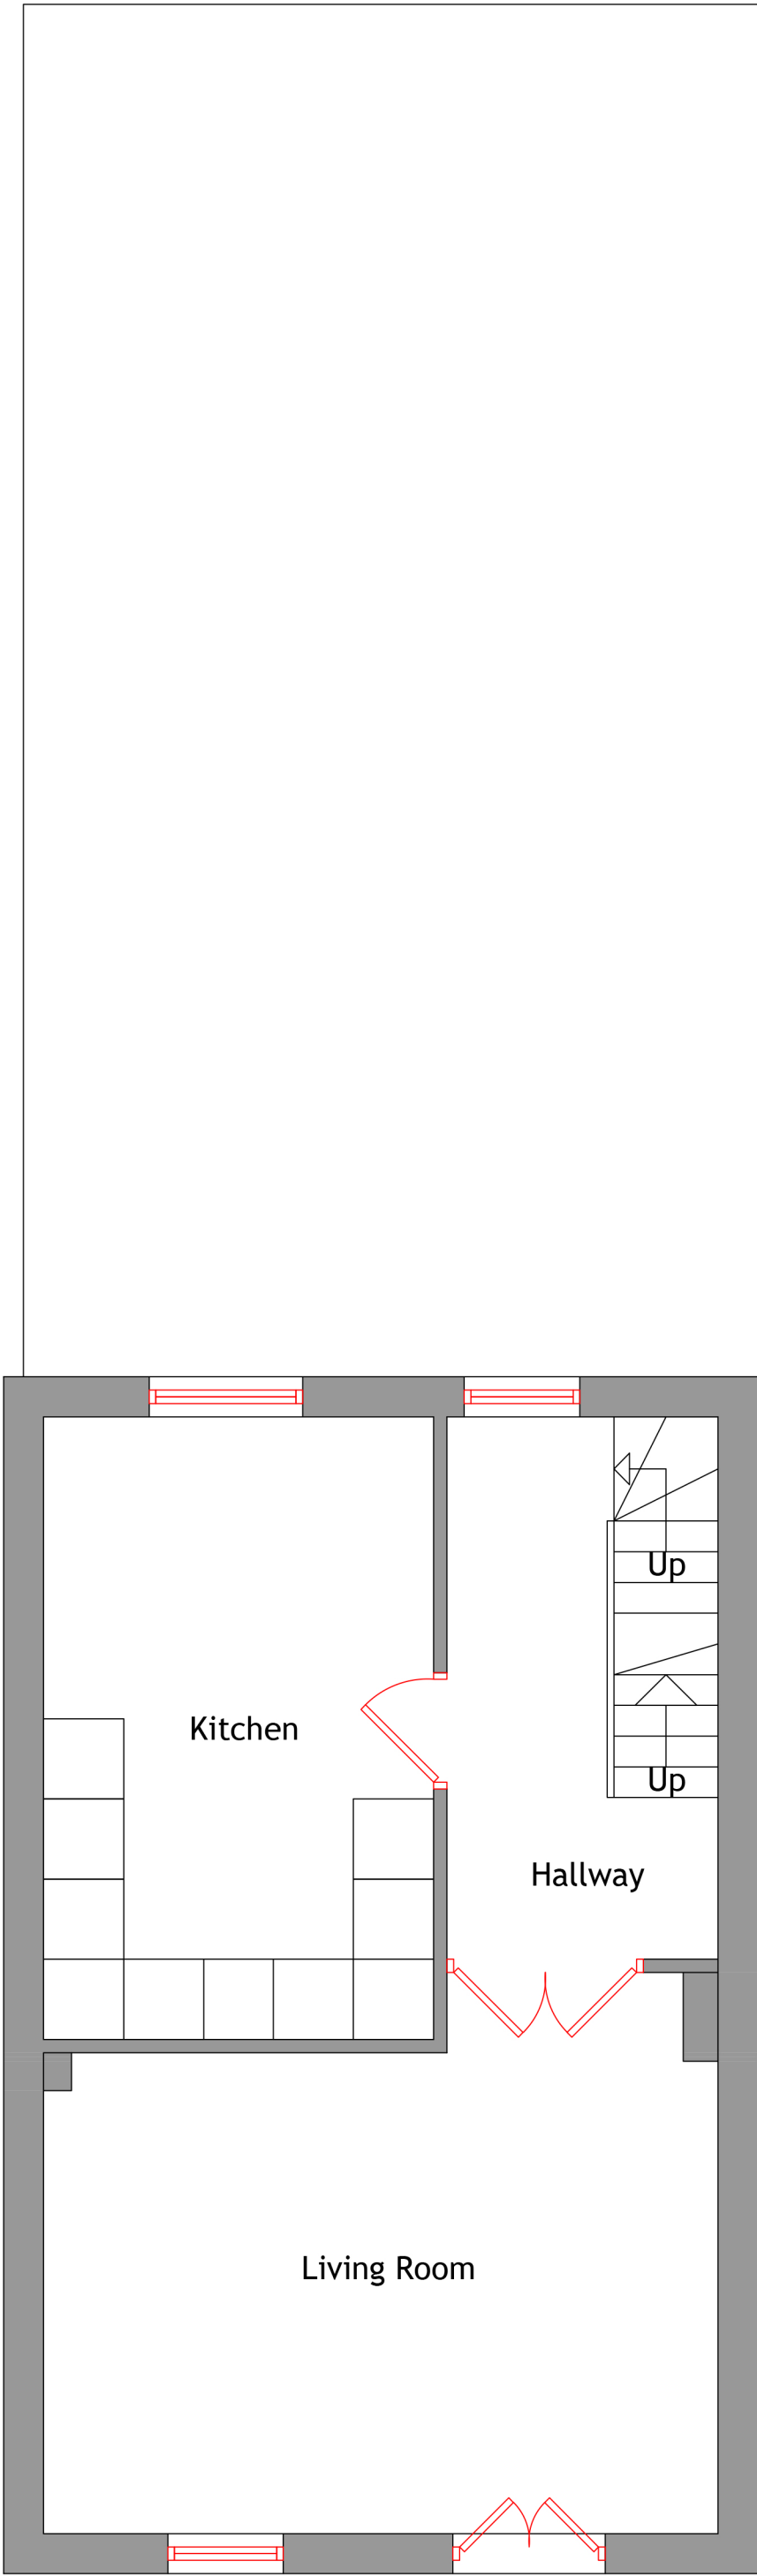

First Floor Layout 1.50

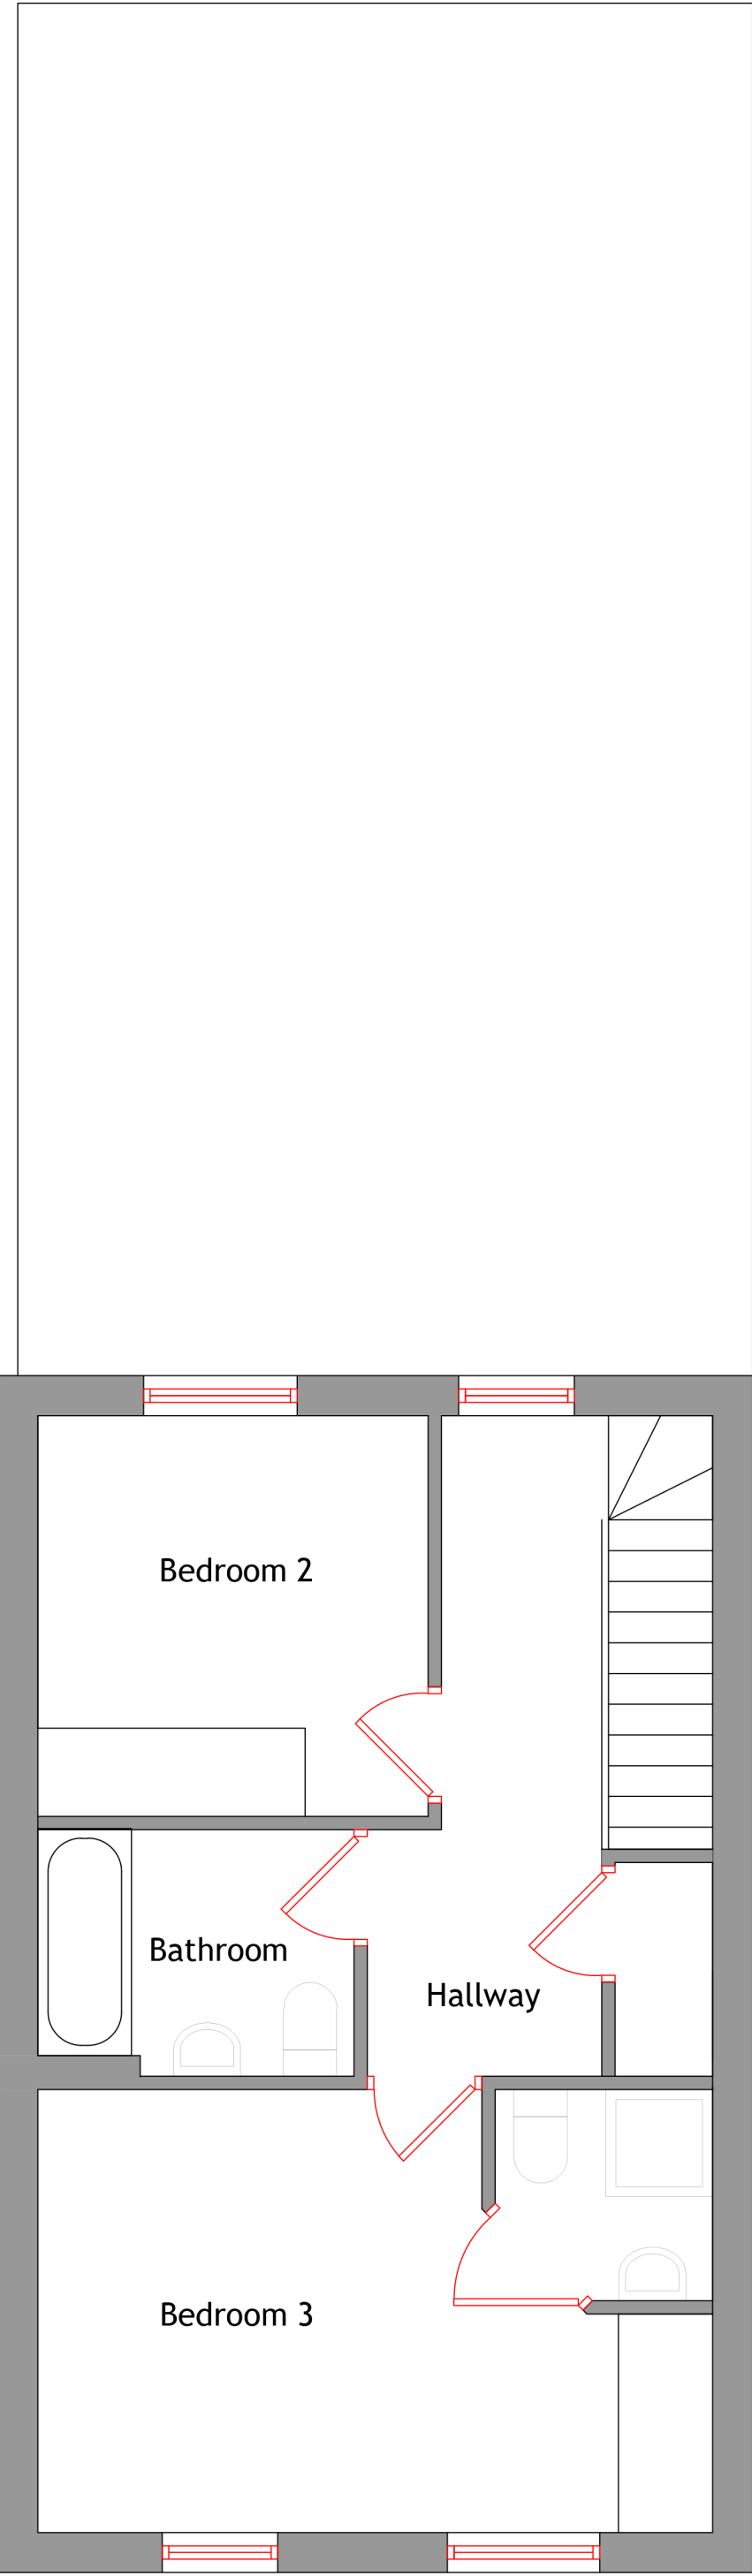


Second Floor 1.50

 


Roof Layout 1.50




Front Elevation 1.100

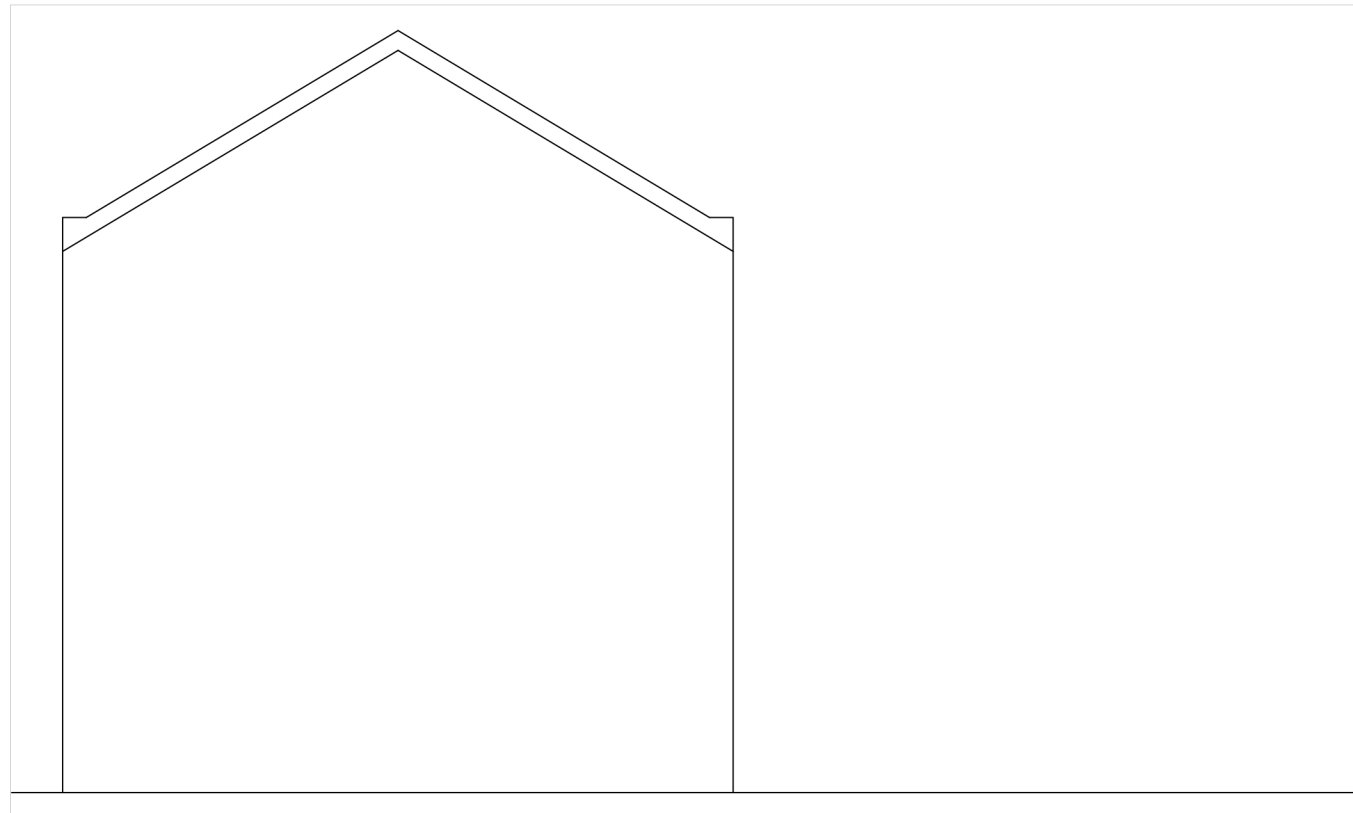

Side Elevation 1.100

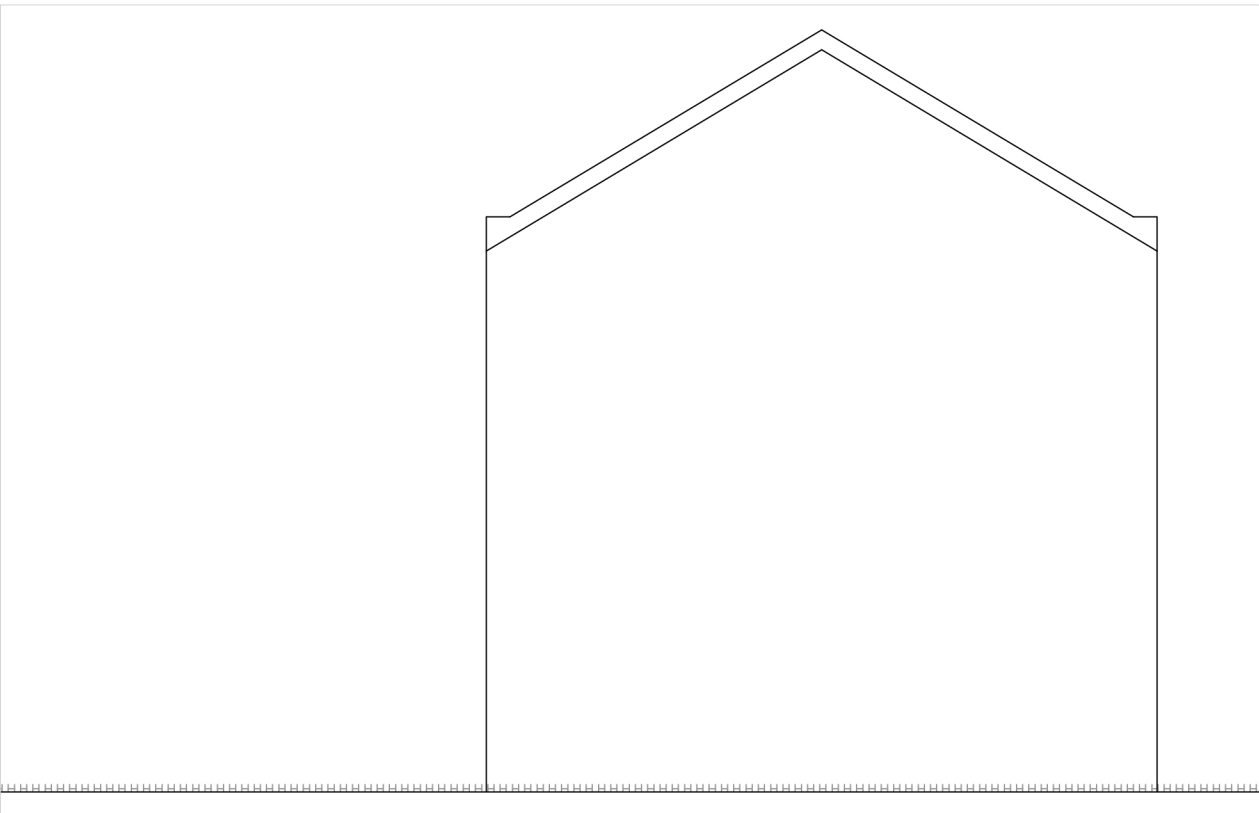

Side Elevation 1.100

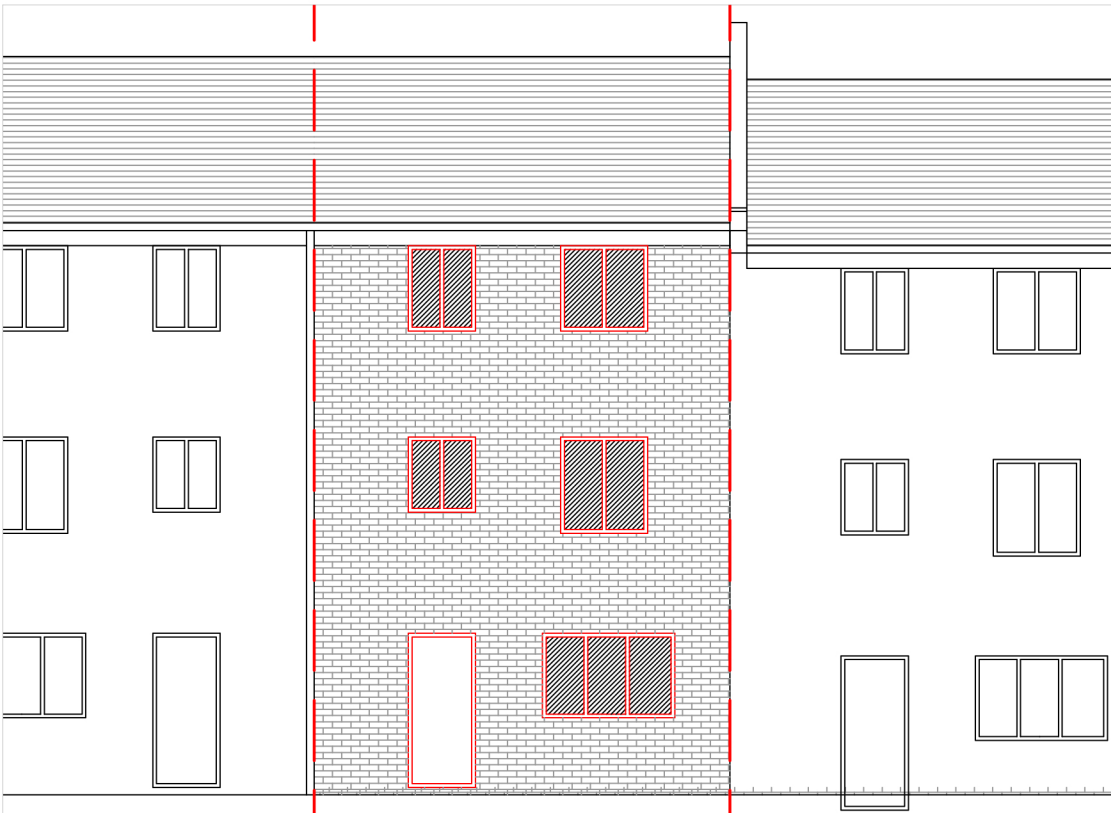

Rear Elevation 1.100