







Written dimensions on these drawings shall take precedence over scaled dimensions. Contractors shall verify and be responsible for all dimensions and conditions on the project and UH Design must be notified of any variations from the dimensions and conditions shown by these drawings prior to commencement of any work. All contractors are deemed to have made themselves aware of site conditions prior to entering into any contract.

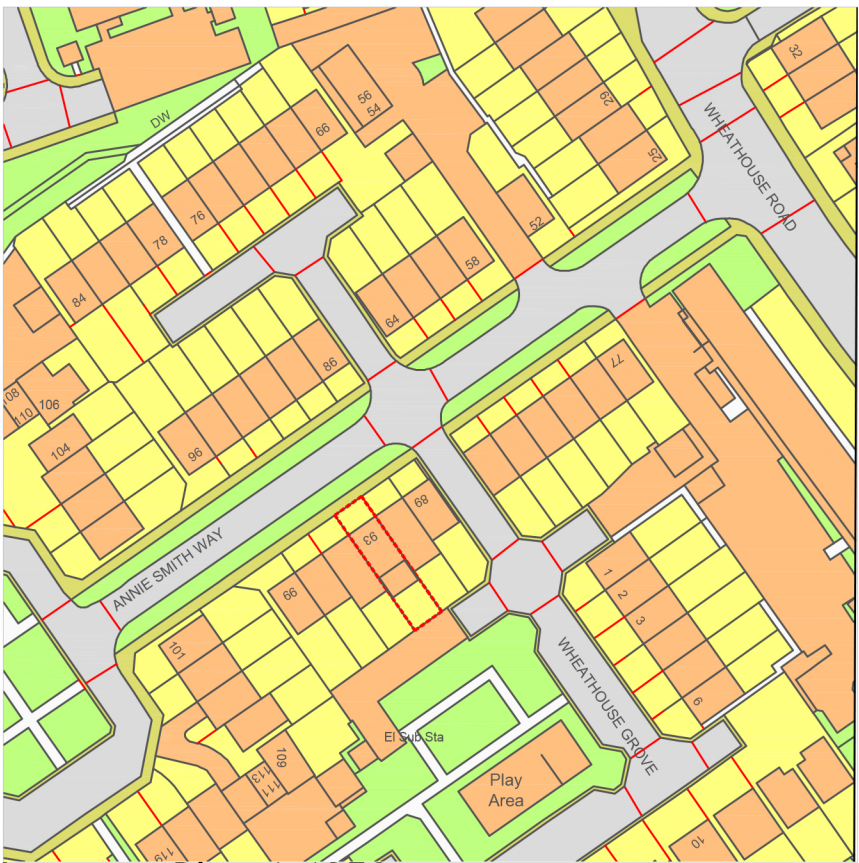

Location Plan 1.1250

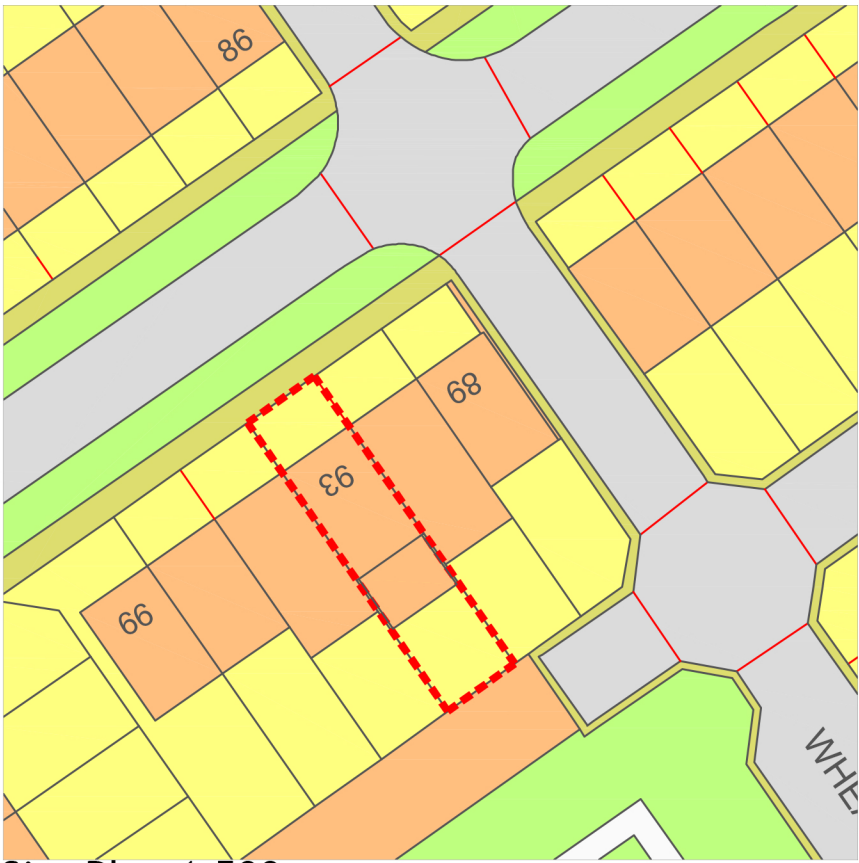

Site Plan 1.500

 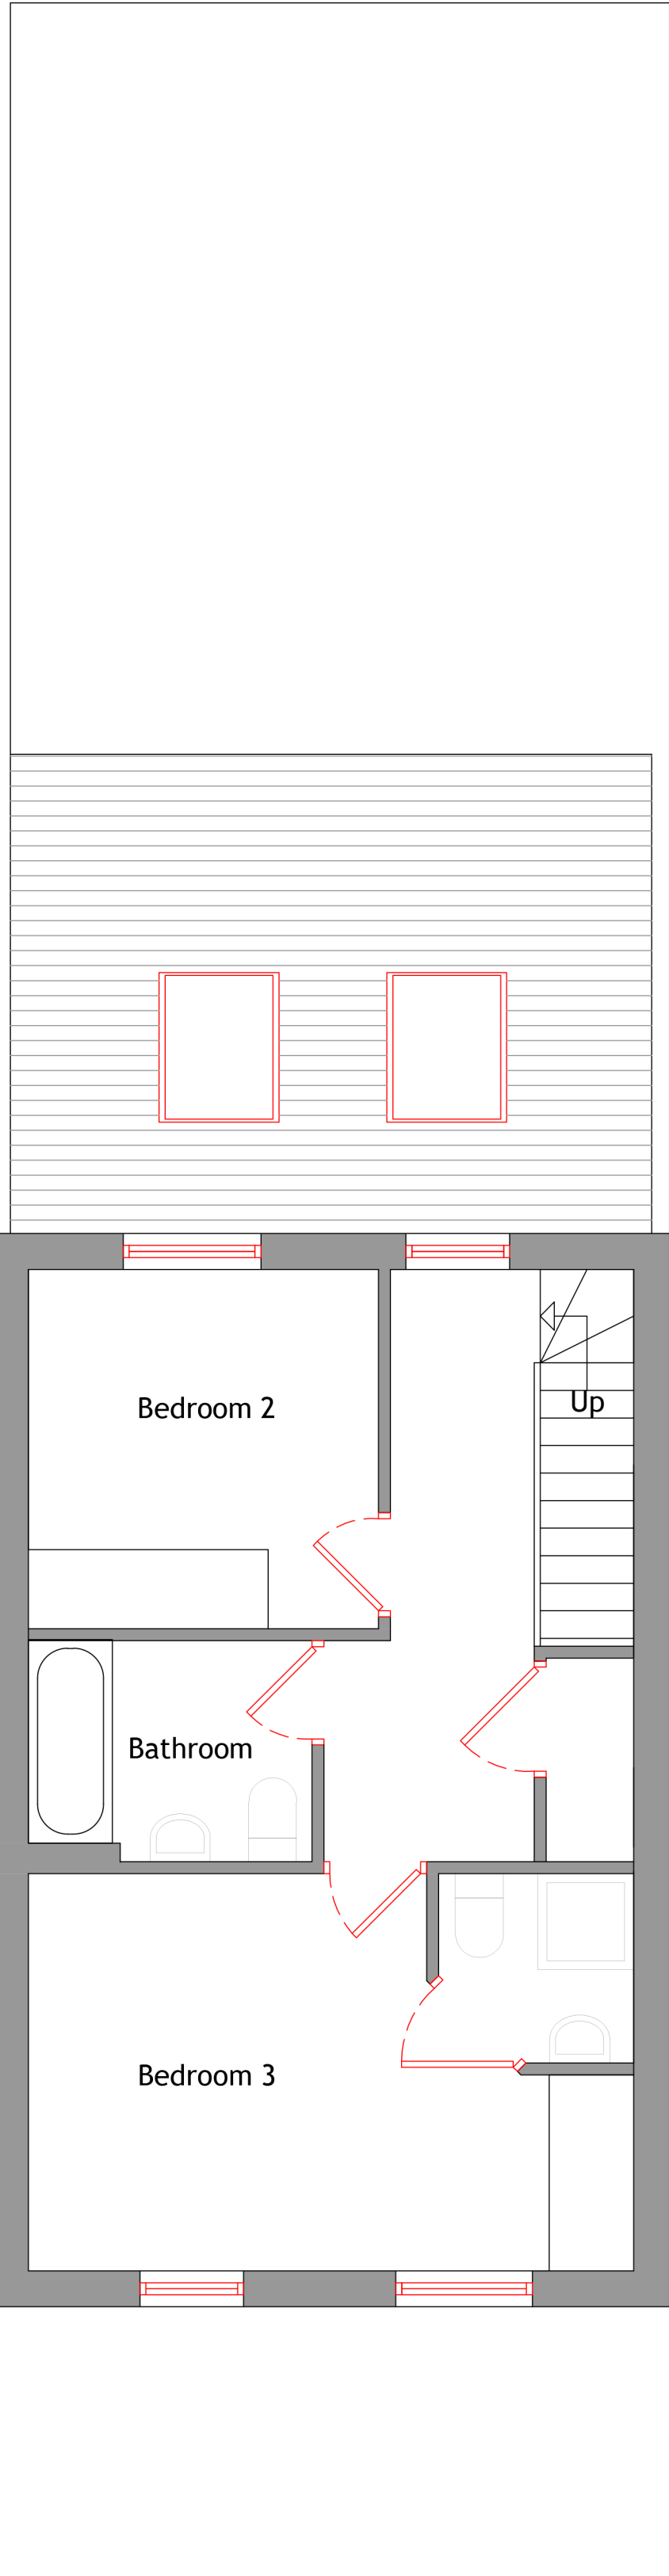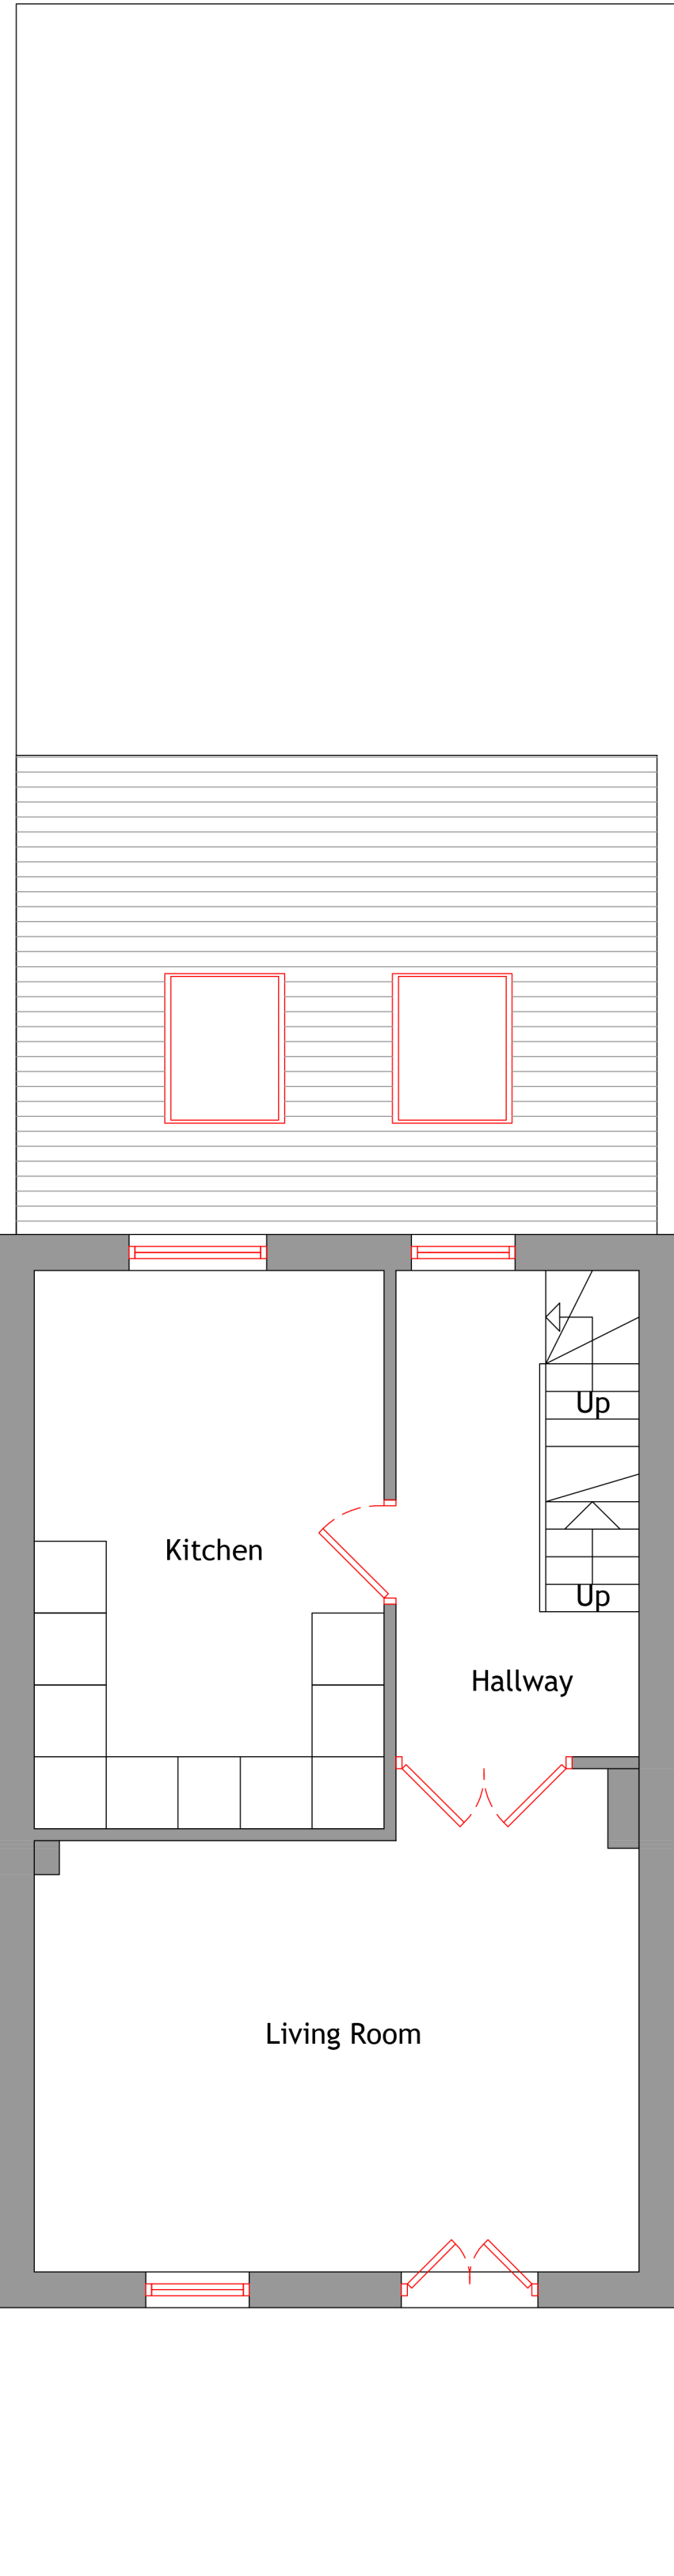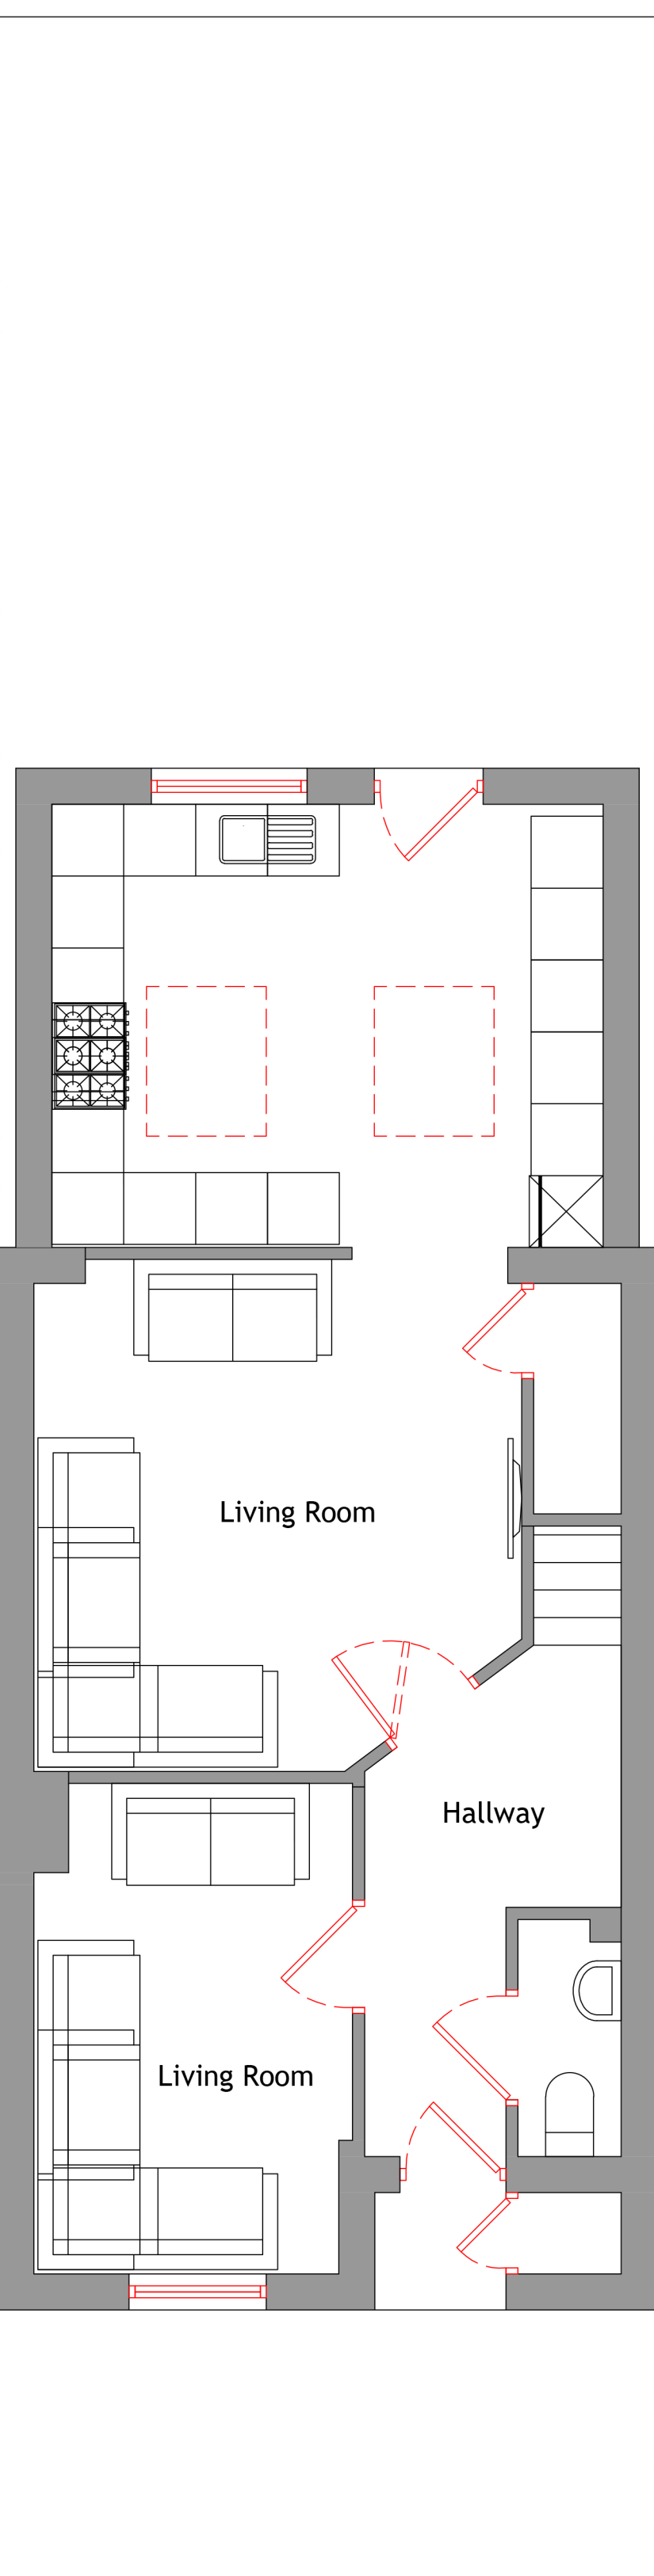


Ground Floor Layout 1.50




Front Elevation 1.100

First Floor Layout 1.50

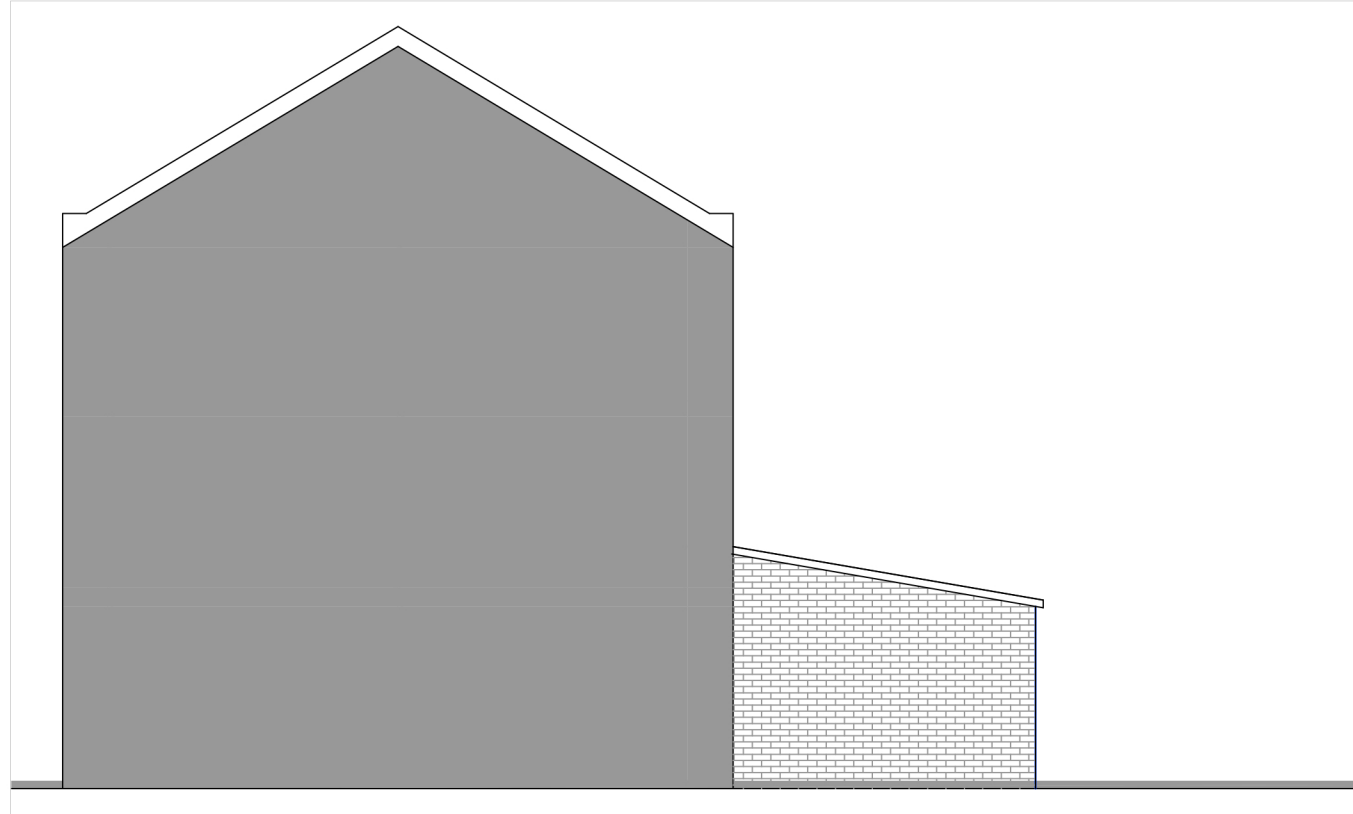


Side Elevation 1.100

Roof Layout 1.50

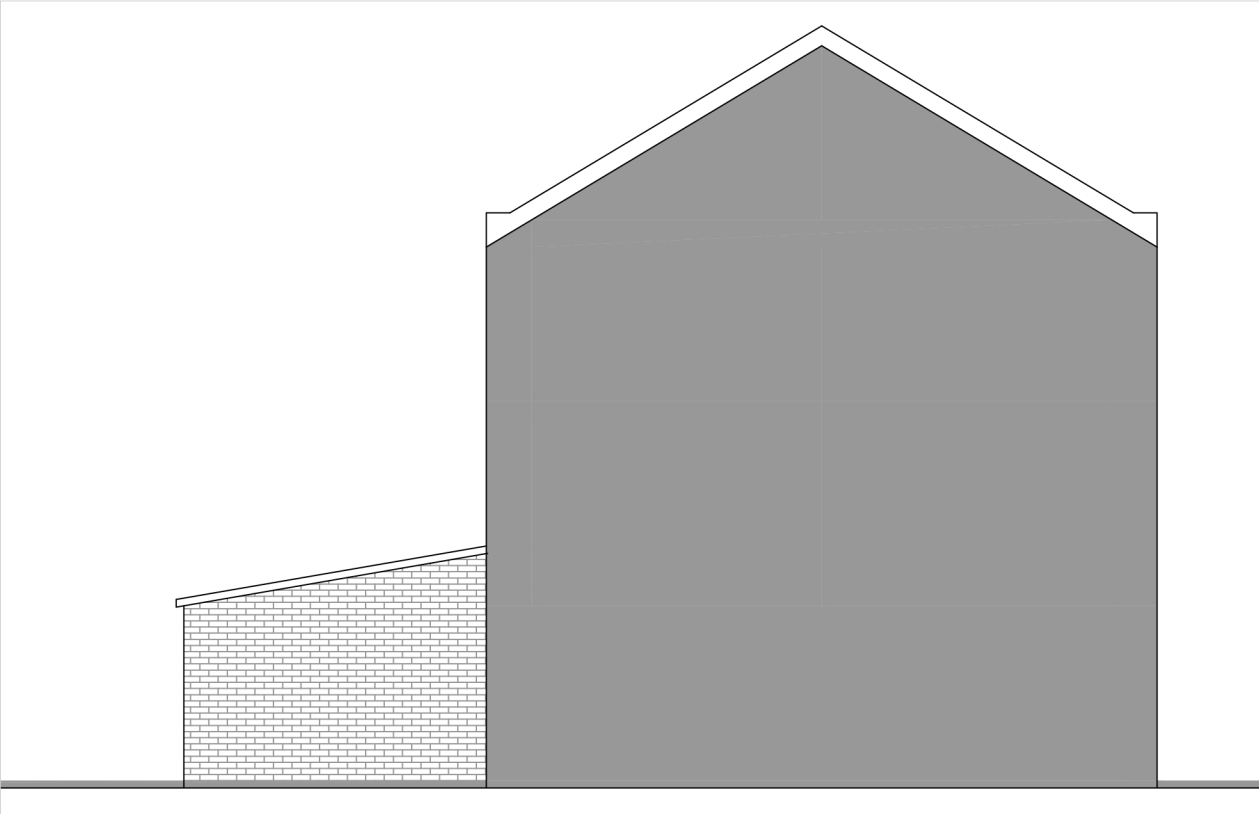

Side Elevation 1.100

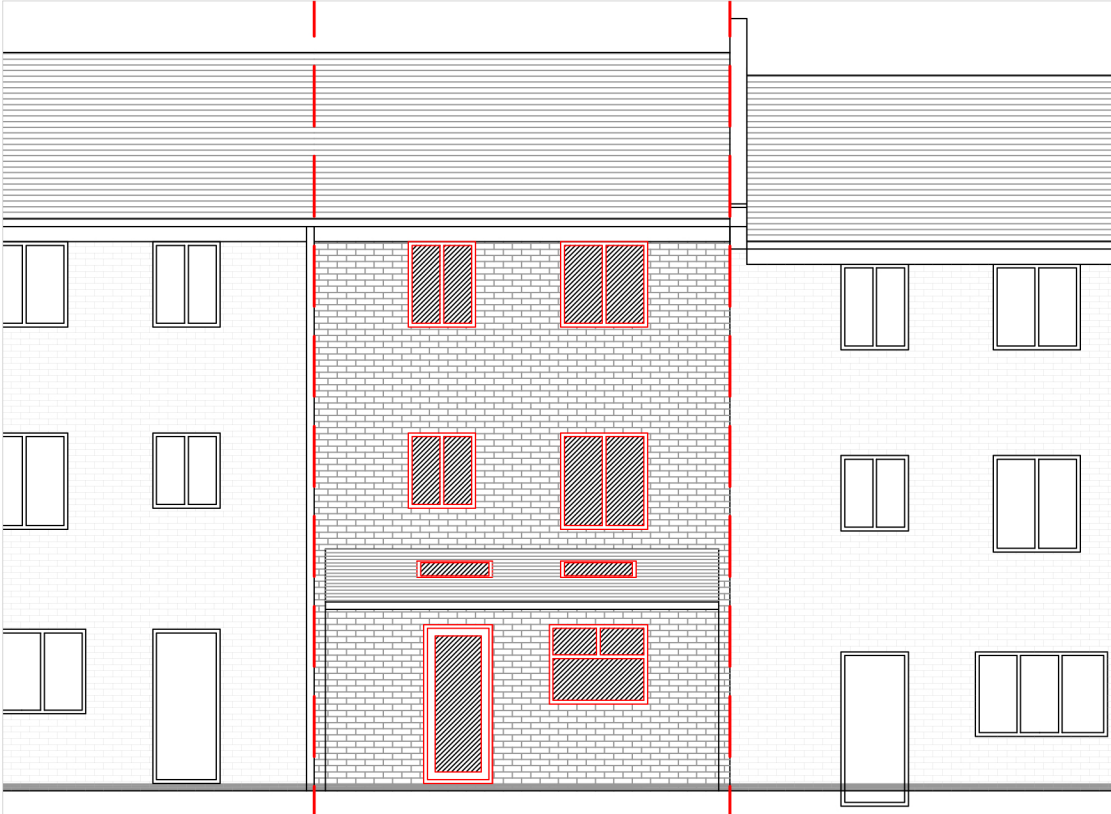

Rear Elevation 1.100

REV	DESCRIPTION	DATE	DRAWN



CLIENT	Mr Butt				
ADDRESS	93 Annie Smith Way, Birkby HD2 2GB, Huddersfield				
PROJECT	Single Storey Rear Extension				
DRAWING	Proposed Layout and Elevations				
DRAWN	UH	DATE	March 21	SCALE	1.50@A1
DWG No.	2104/02				
STATUS	PLANNING				