




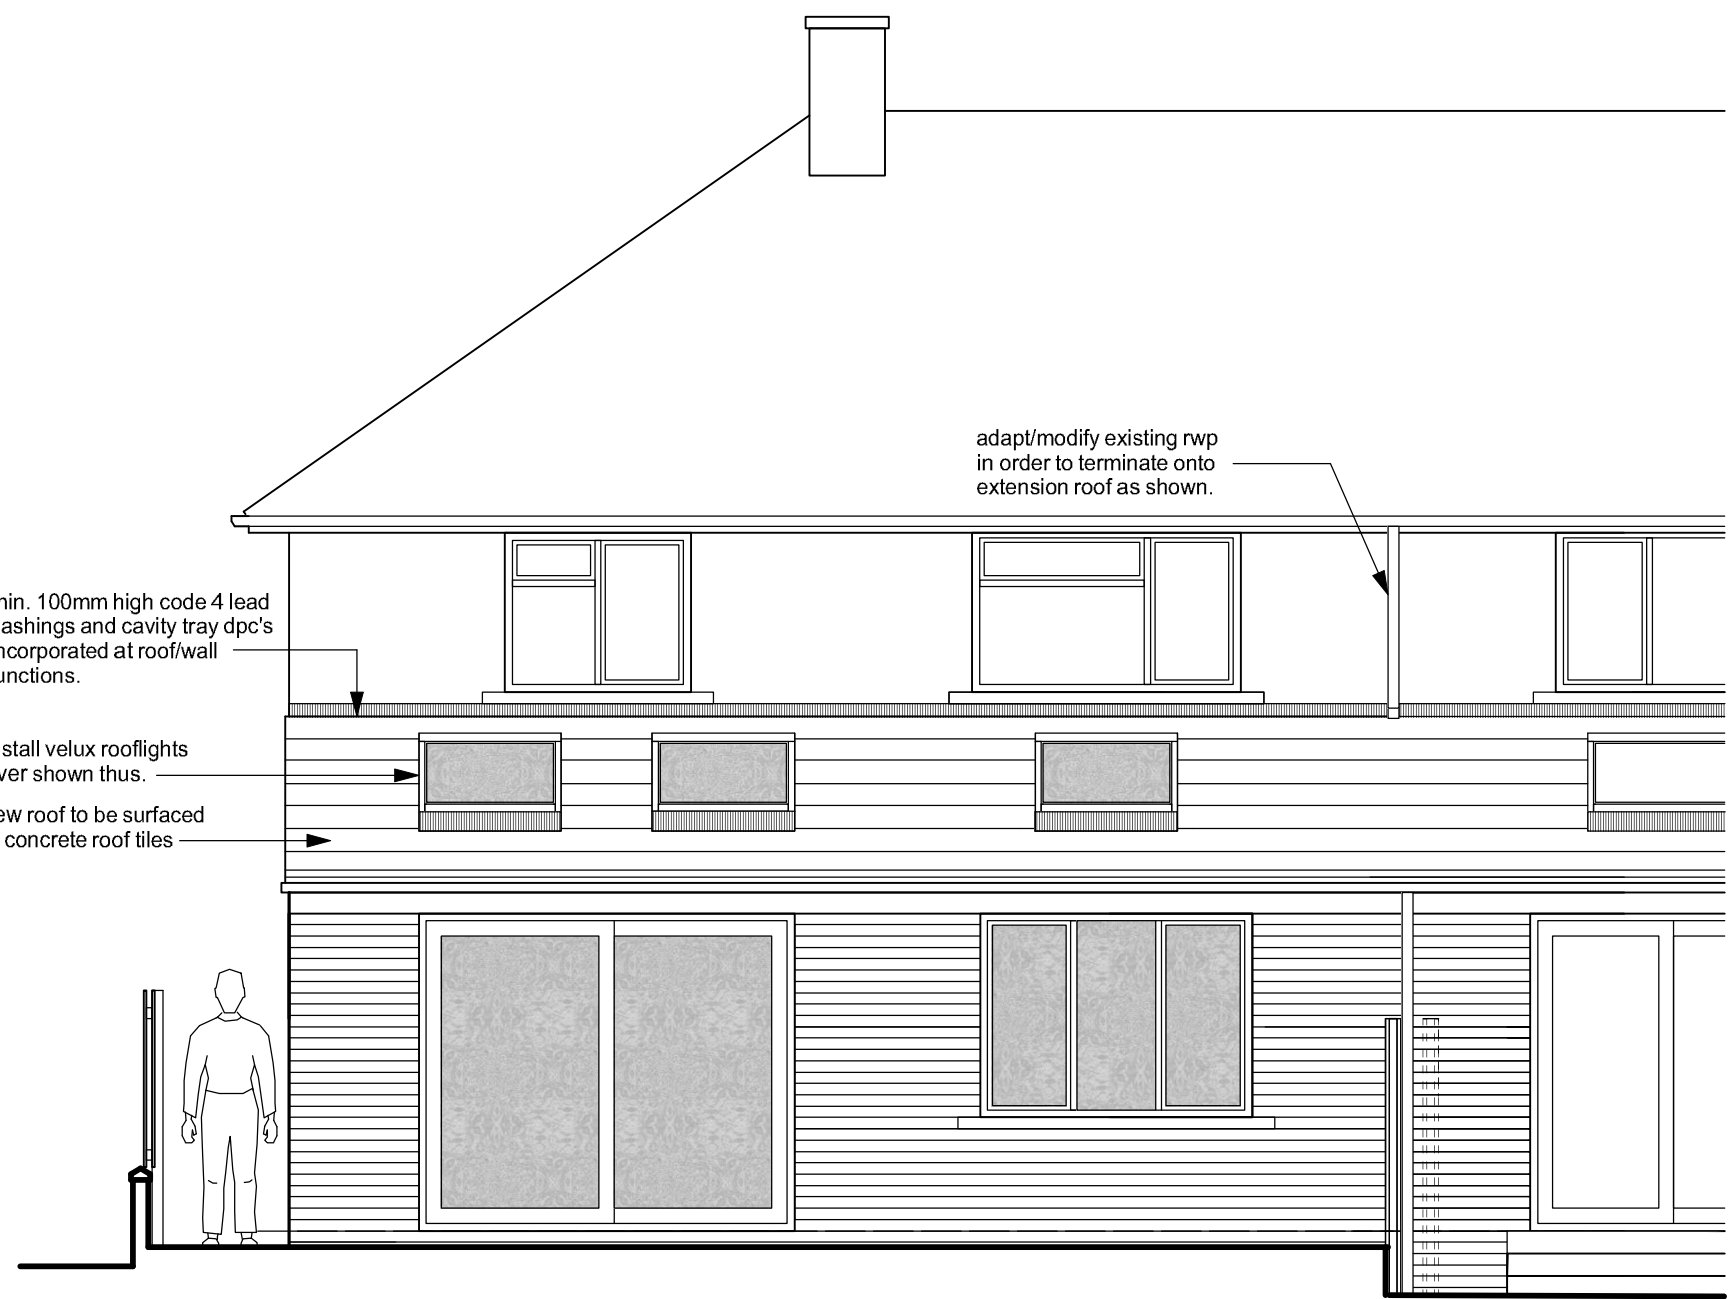

south east elevation

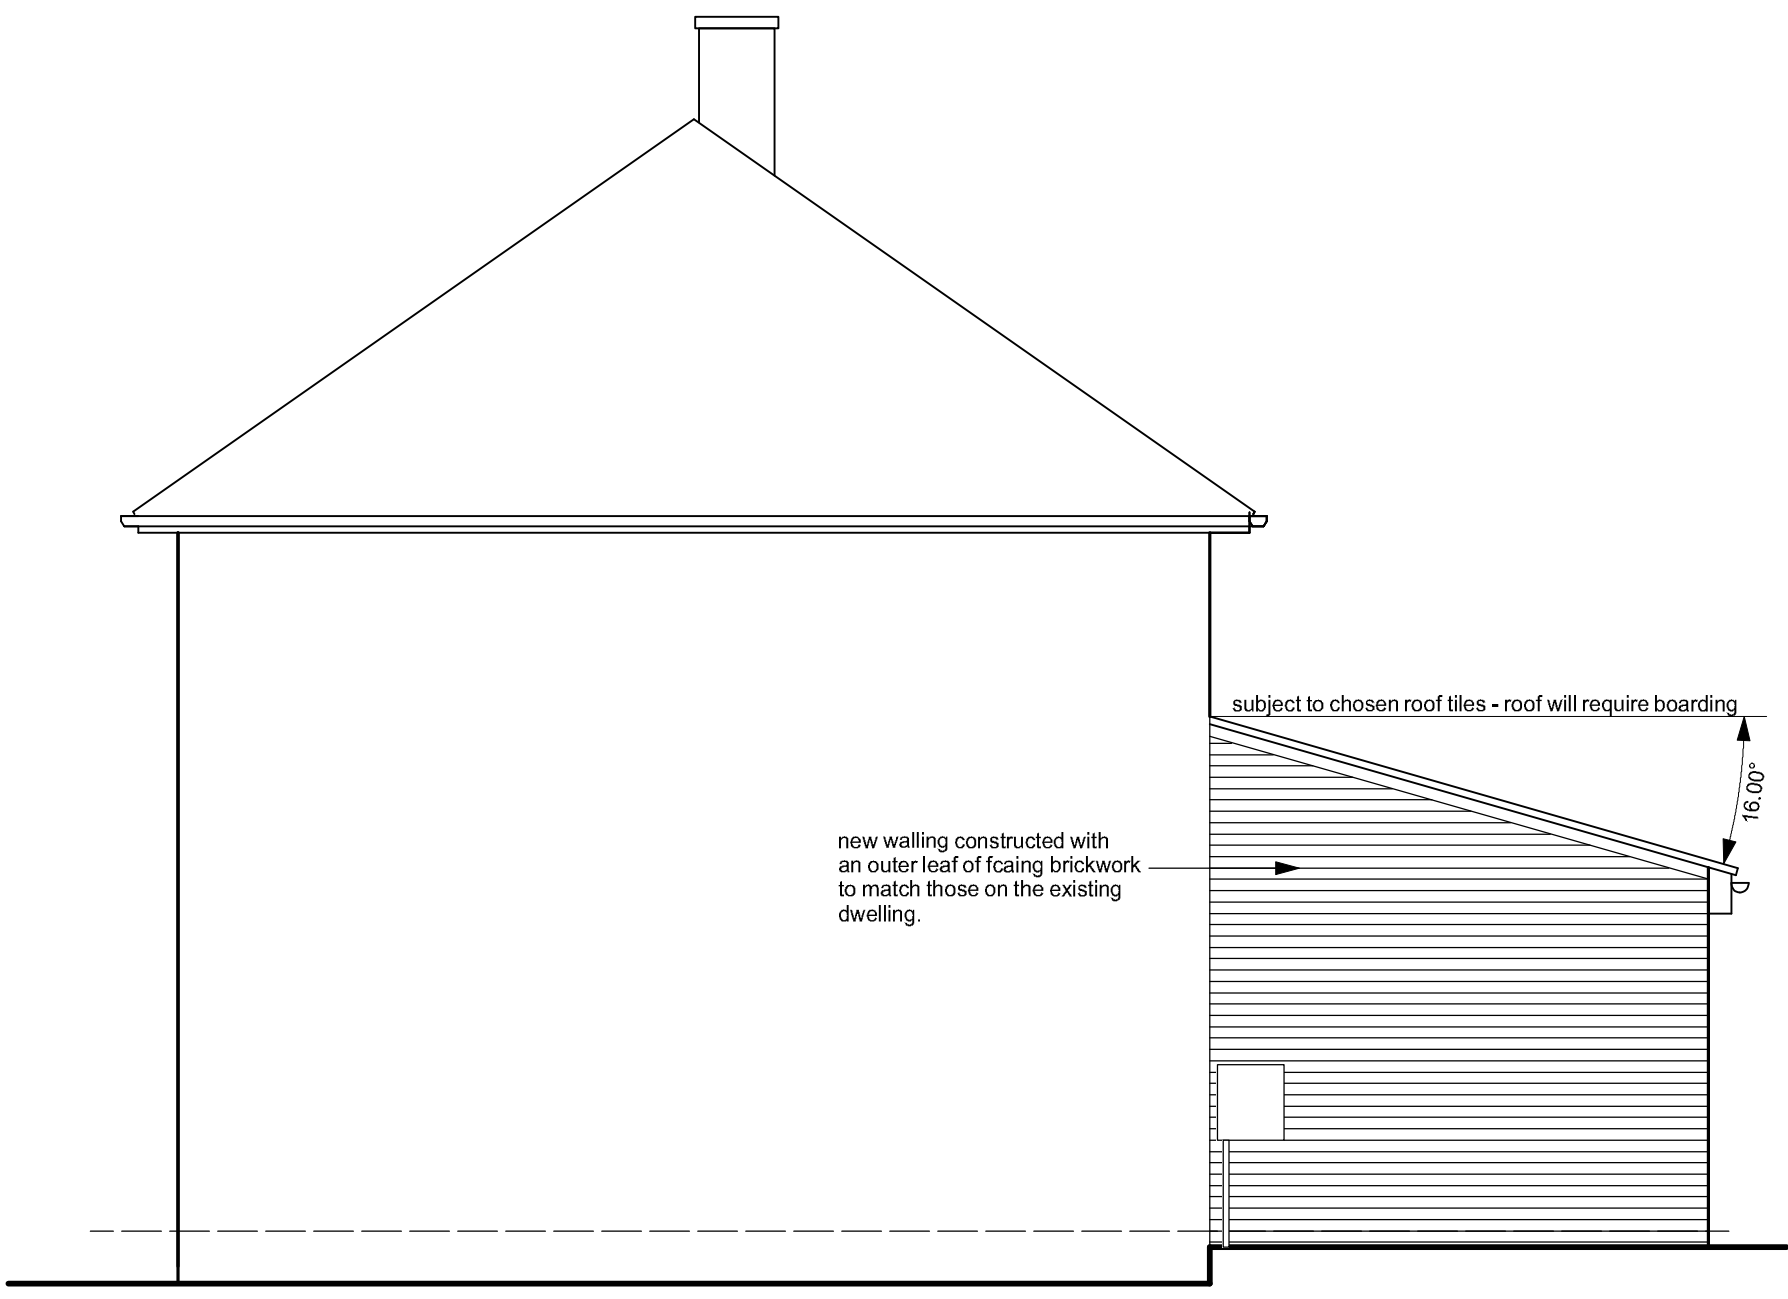


south west elevation

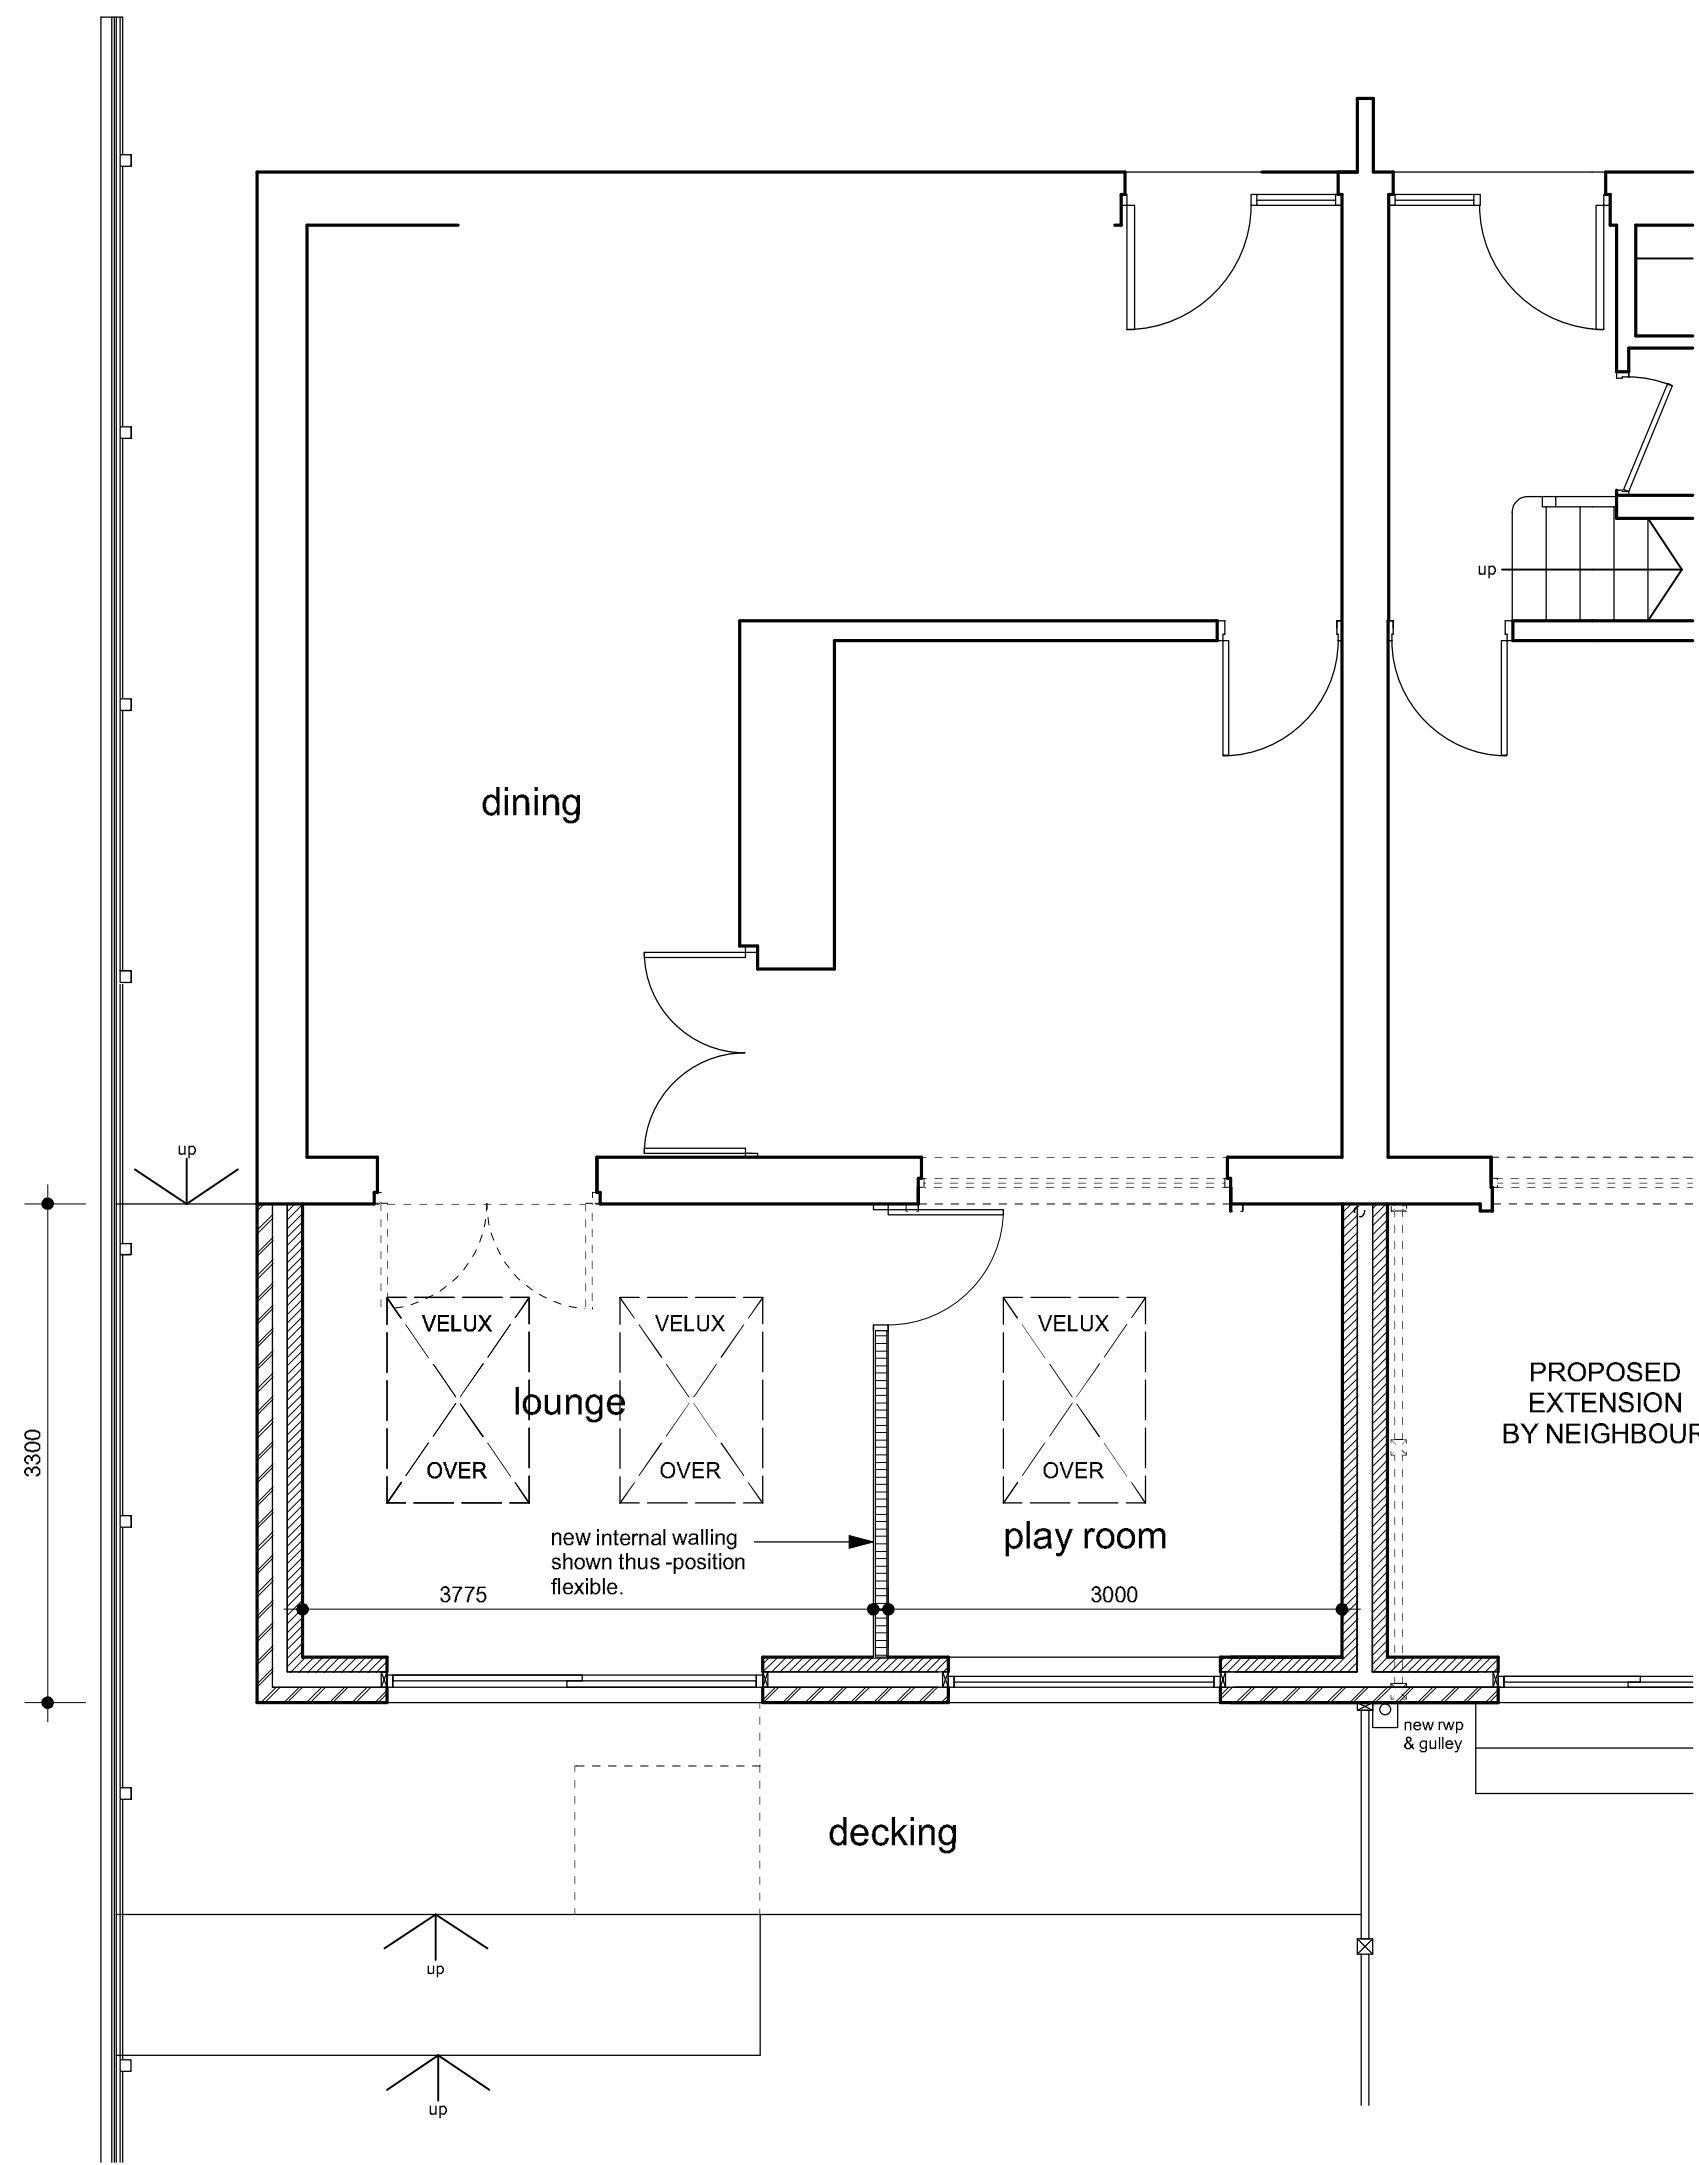


ground floor plan



south east elevation (as exg)

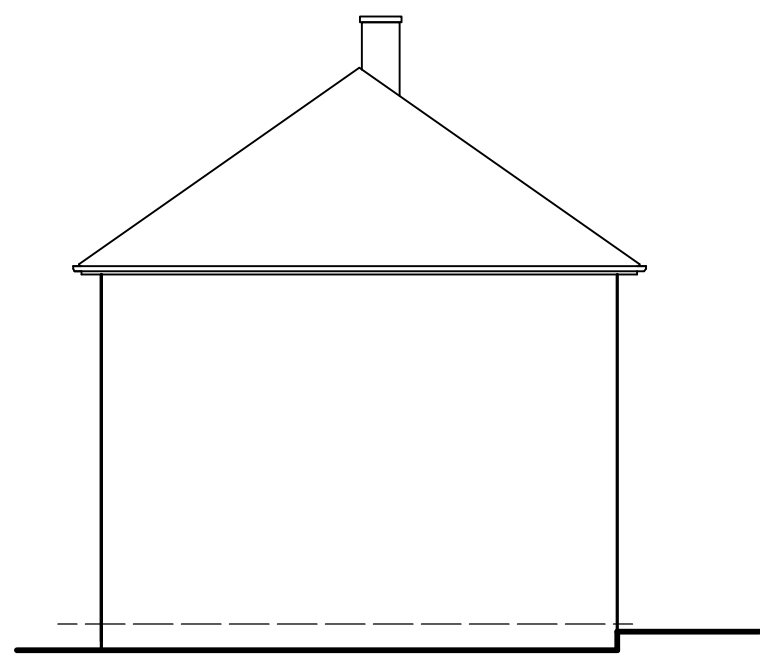

s w elevation (as exg)

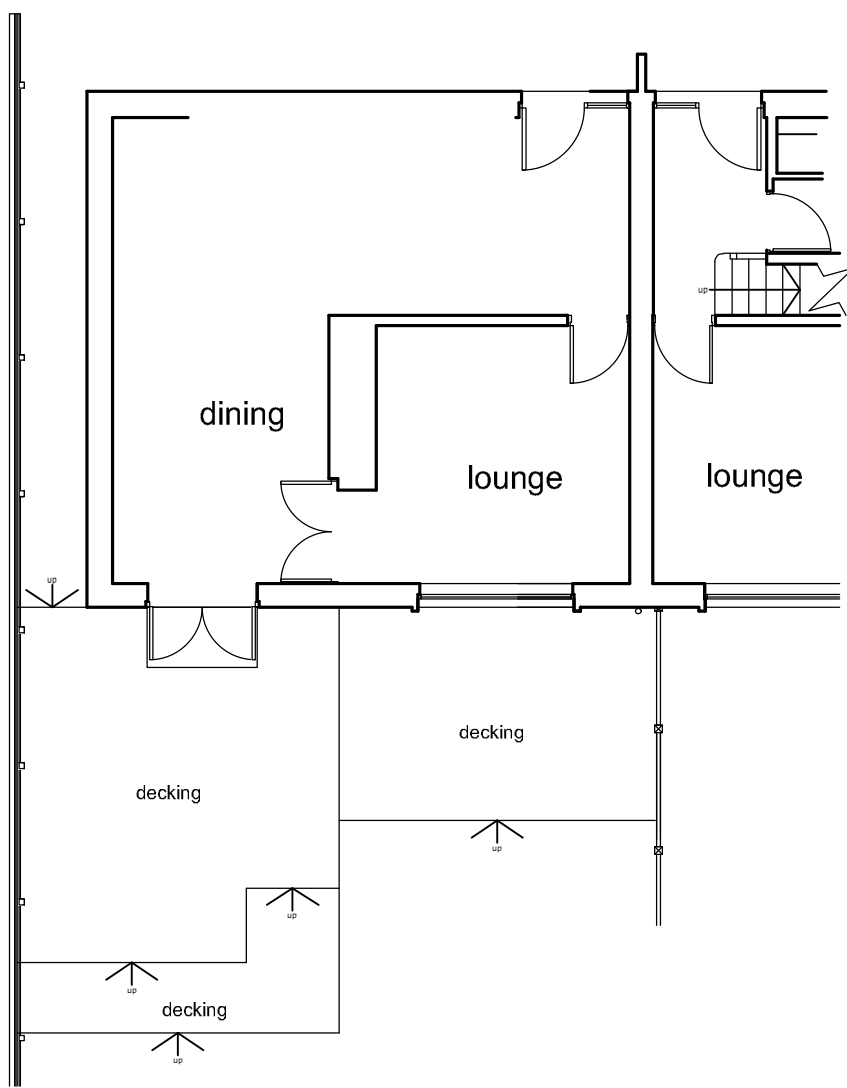

ground floor plan (as existing)



Location Plan 1/1250

Notes:
This drawing has been prepared specifically for the purpose of Planning Permission (where appropriate) & Building Regulation Approval. Valley Properties accept no liability for errors or omissions. The drawing may be used for estimating purposes, but the Principal Contractor must cost fully from a site investigation. The Contractor is responsible for checking site dimensions, materials etc., and all building work, such work being checked by Building Control on site, as may be appropriate. Valley Properties disclaim any liability for works carried out.

Revisions:
Rev.A
Rev.B
Rev.C
Rev.D
Rev.E

VALLEY PROPERTIES
ARCHITECTURAL DESIGN SERVICES
7 Holmfirth Road
Meltham
Holmfirth HD9 4AA
Tel: 01484 854100 Mob: 07769736142
E-mail: vproperties@supanet.com

Client Details

Samantha Wellings

Project Title
Proposed single storey rear extension & alterations
at 13 Highfield Avenue
Meltham
Holmfirth

Drawing Title
Planning Drawing

Scale: 1/50 & 1/100	Drawing Number 2020/081/03	Rev.	Date Drawn Jan 2021	Drawn By Andrew Smith
------------------------	-------------------------------	------	------------------------	--------------------------