


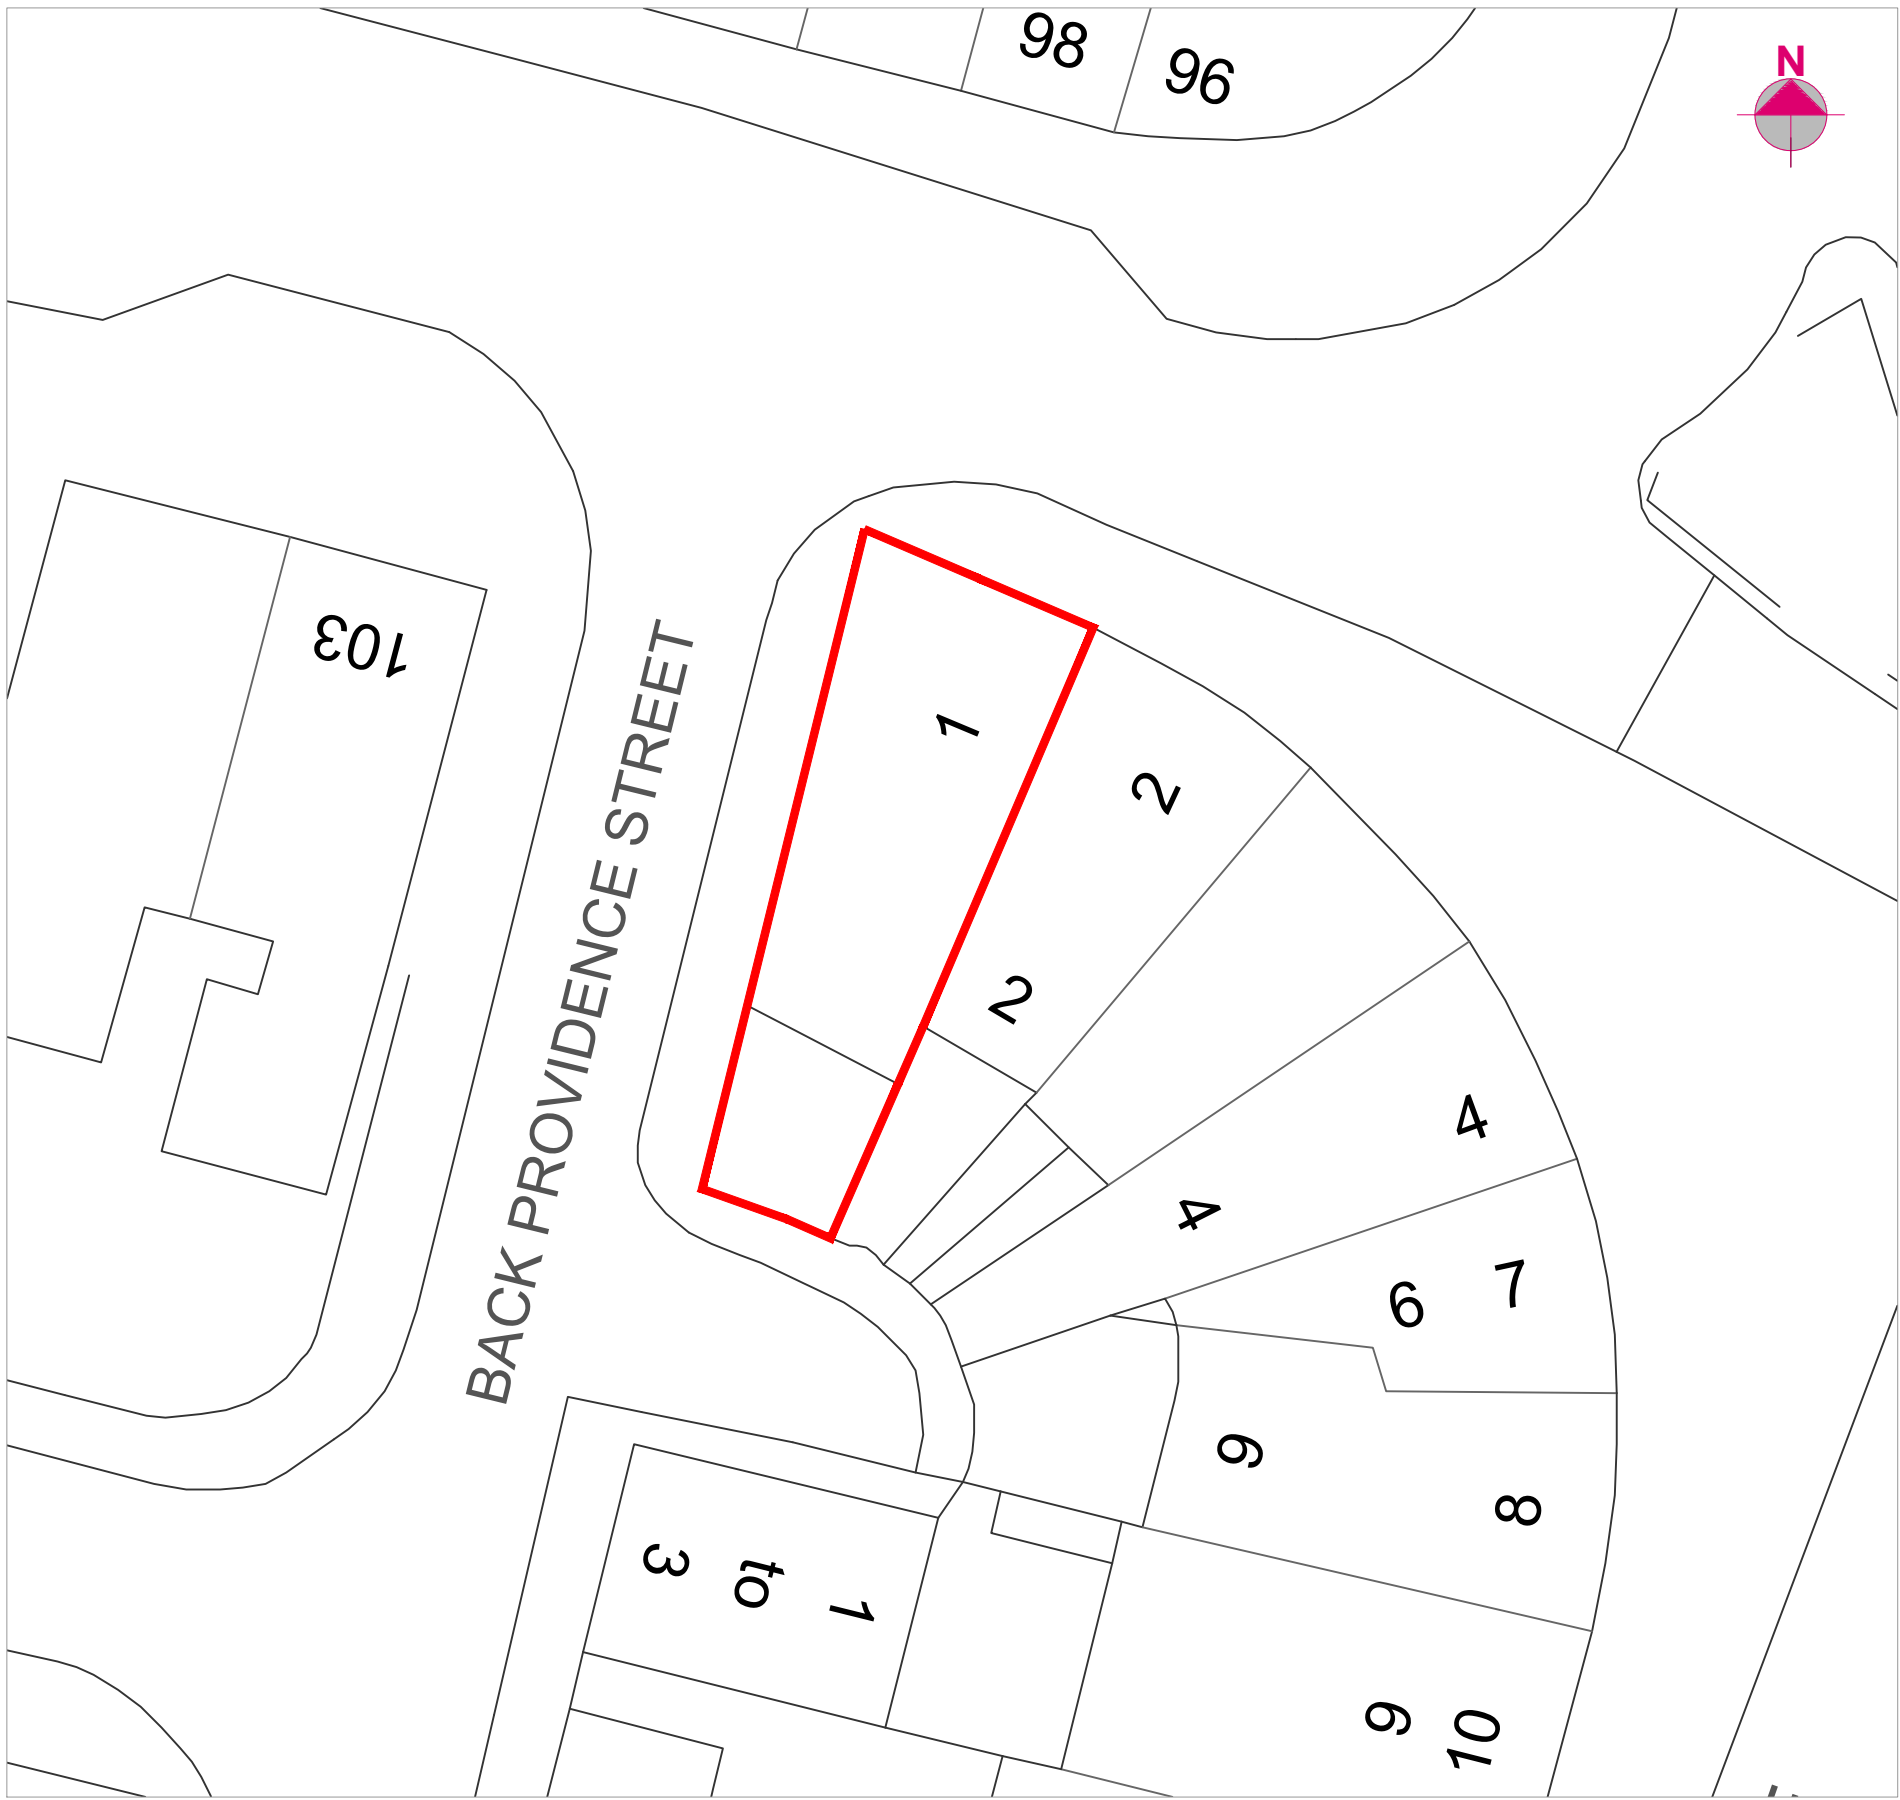


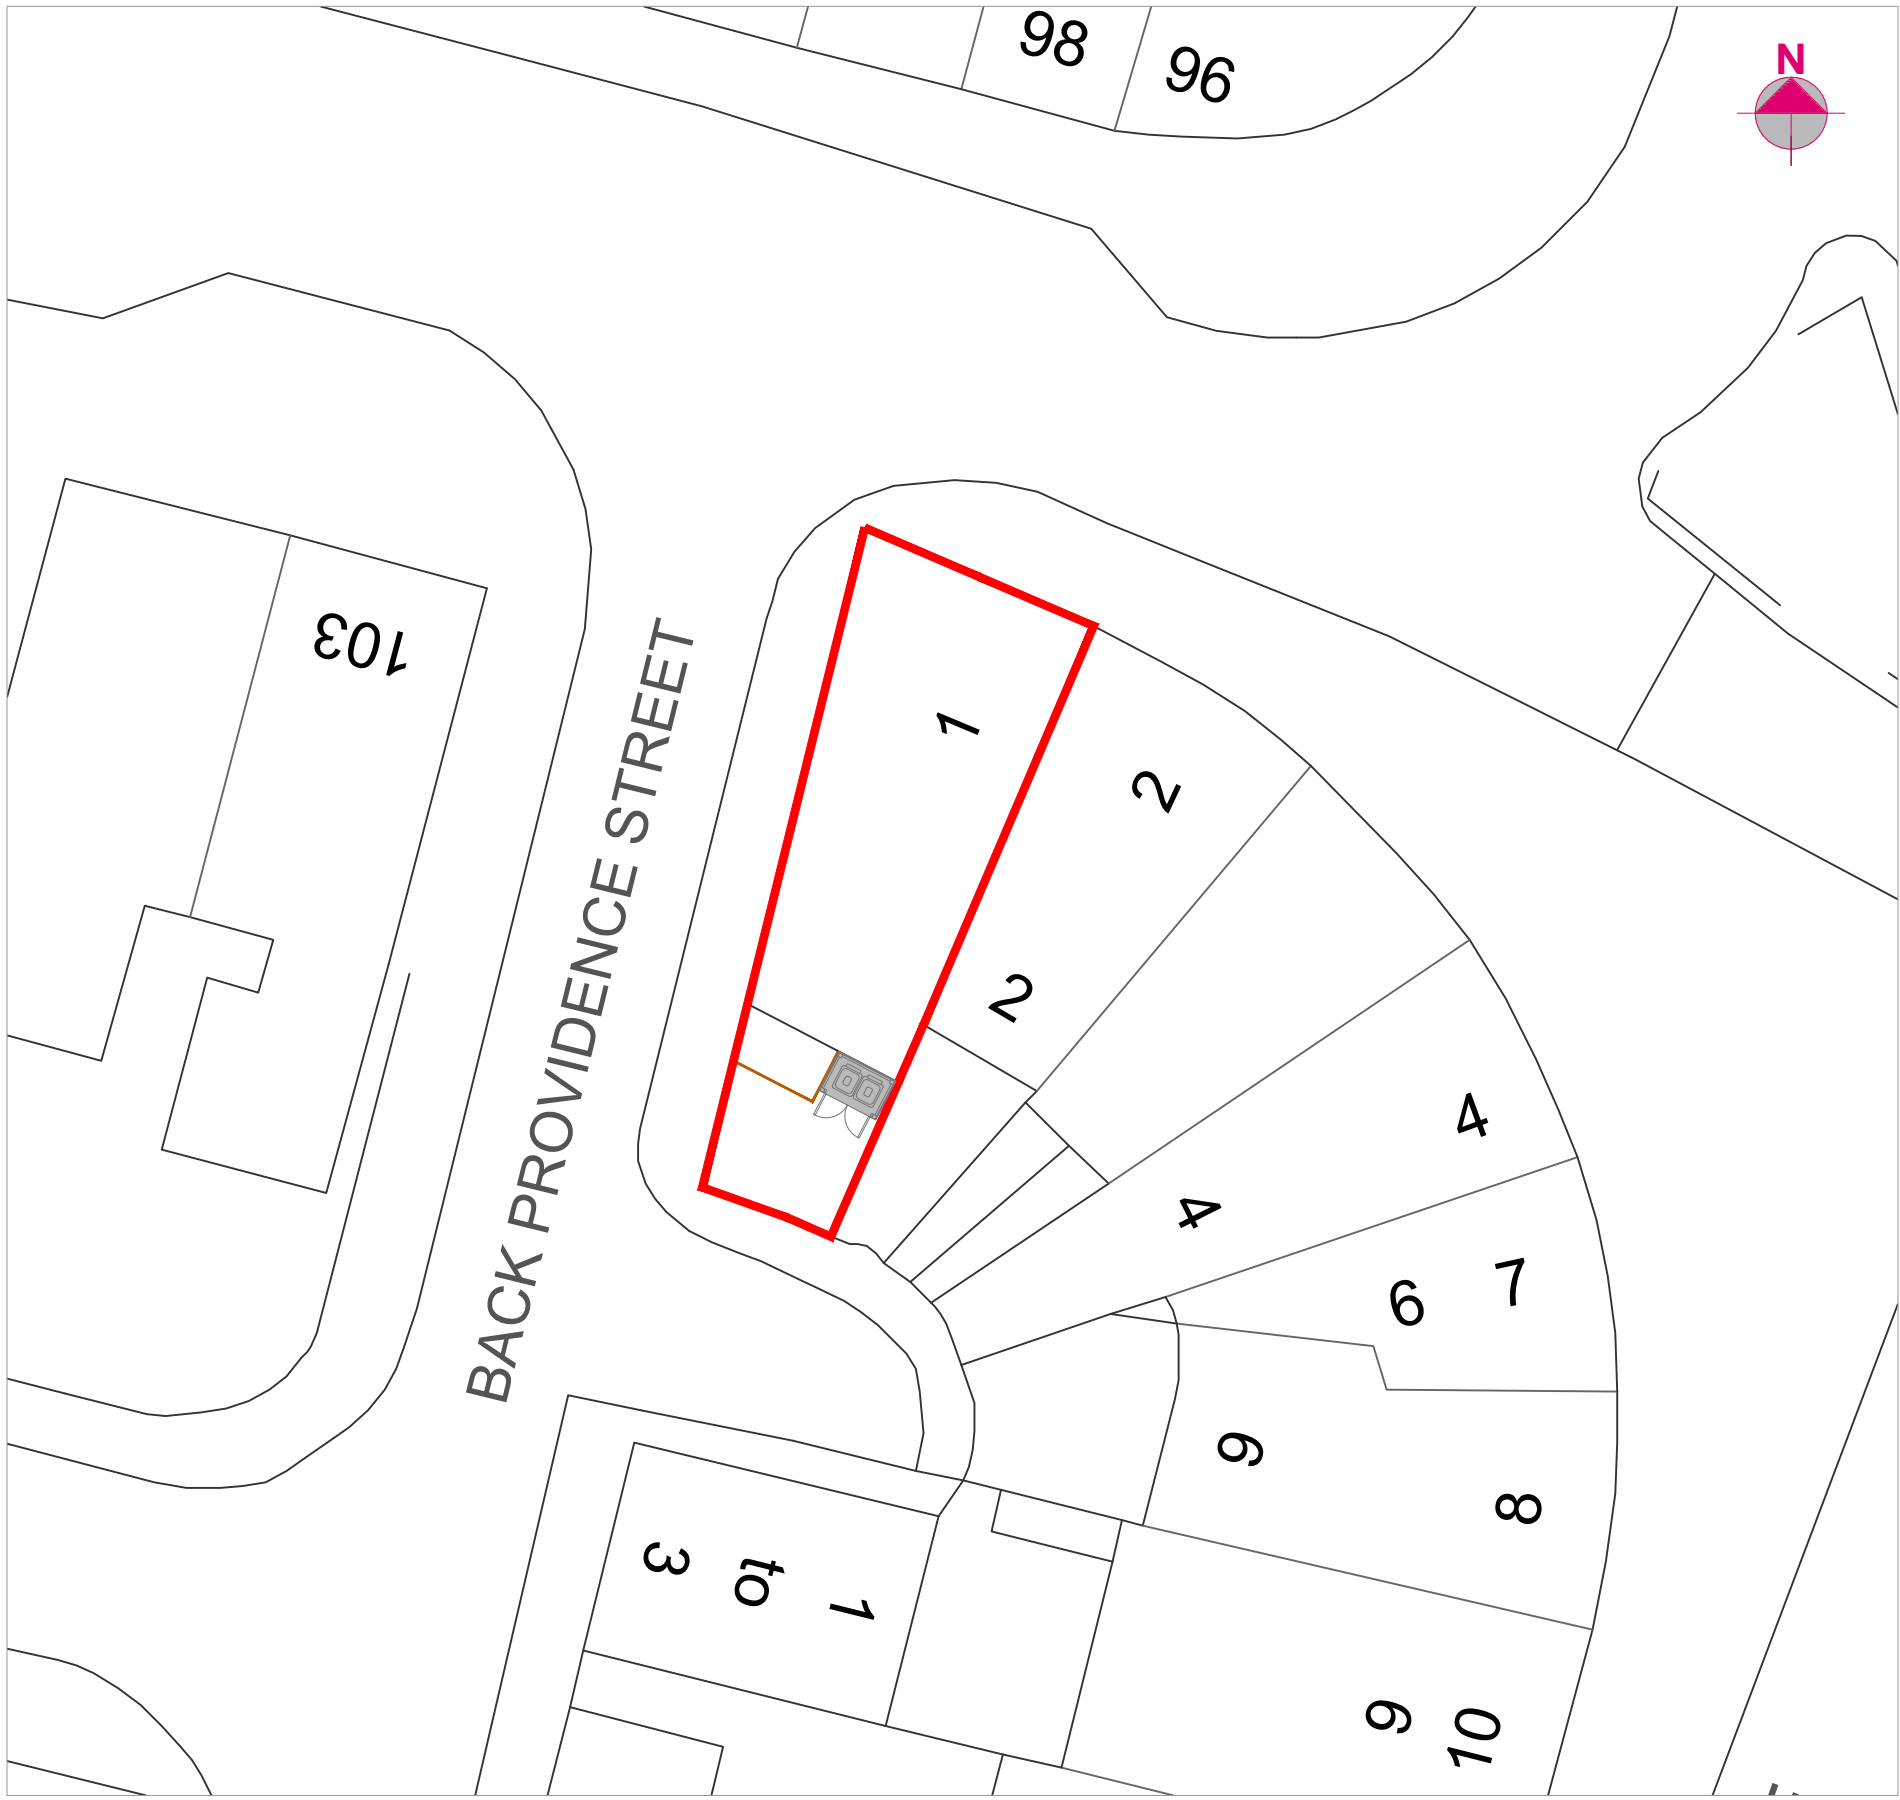


EXISTING SITE PLAN
SCALE 1:200@A1

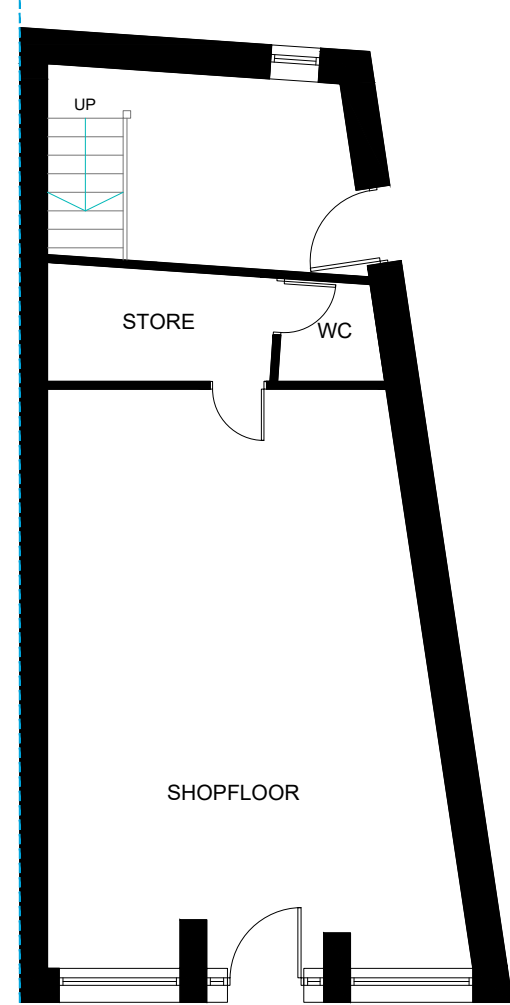

PROPOSED SITE PLAN
SCALE 1:200@A1

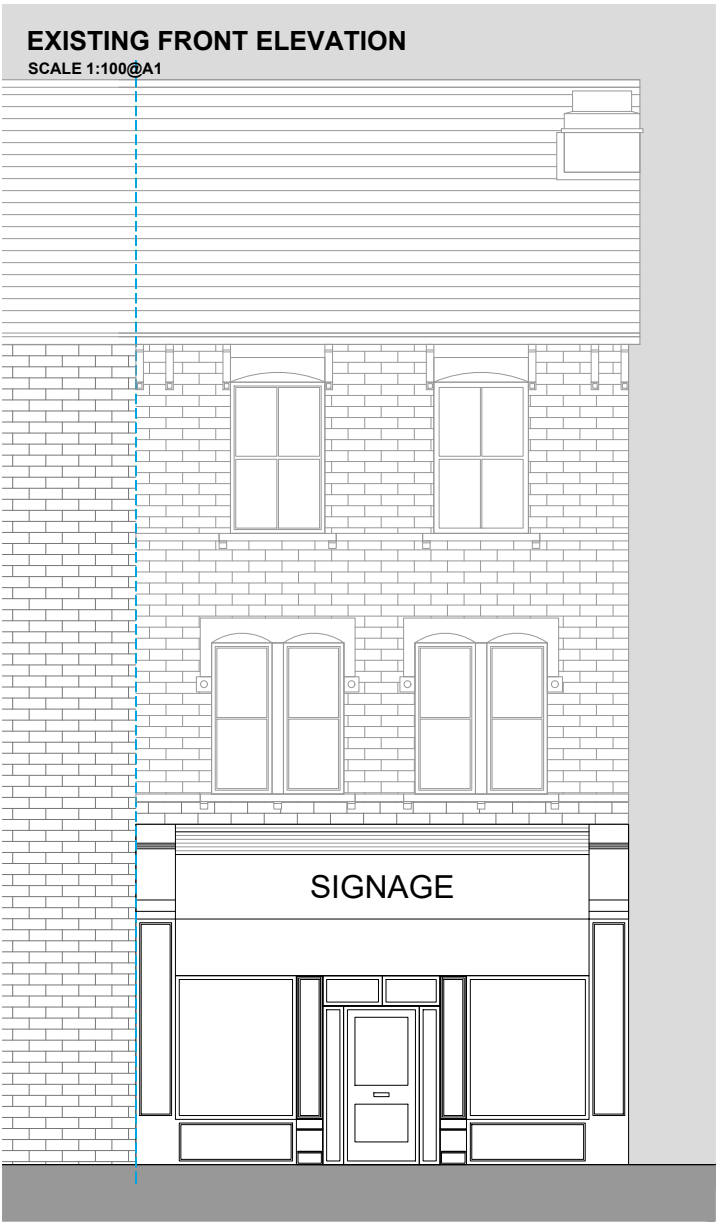


EXISTING GROUND FLOOR PLAN
SCALE 1:100@A1

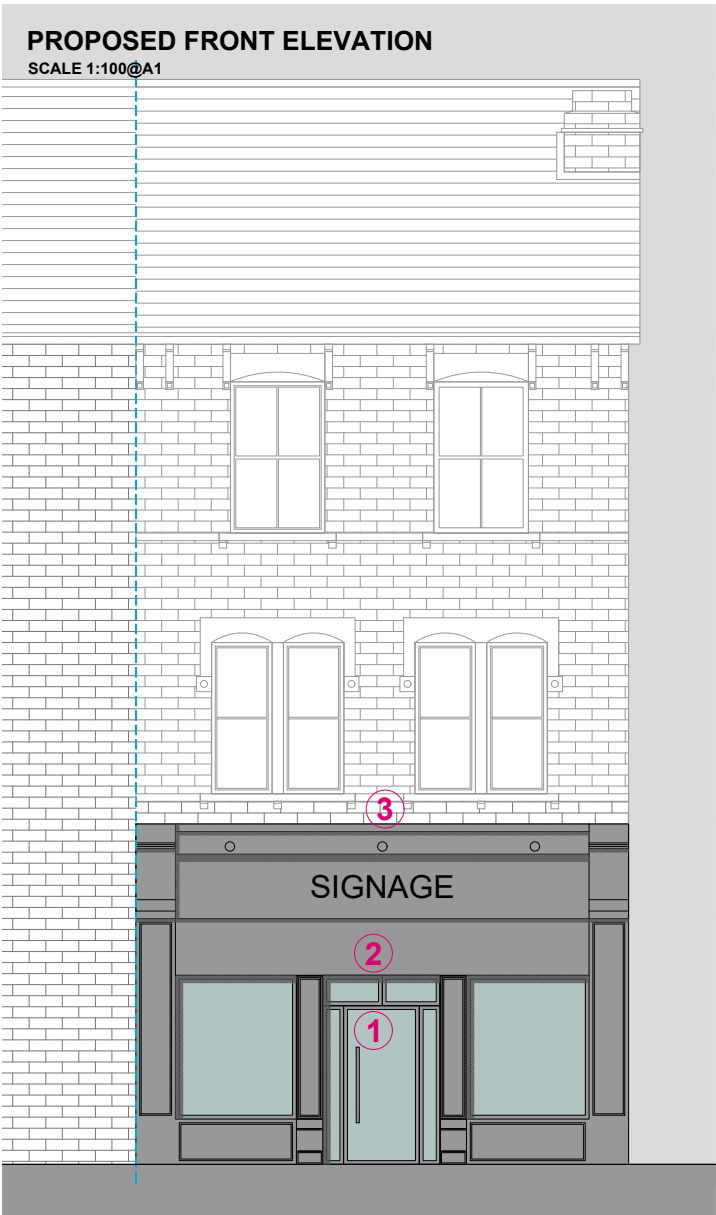

KEY -

- 1 PPC ALUMINIUM FRAMED DOOR - RAL TO MATCH EXISTING TIMBER SHOPFRONT (RAL 7016)
- 2 EXISTING SHOPFRONT TO BE RETAINED AND REPAIRED WHERE NECESSARY
- 3 SIGN TO BE ILLUMINATED FROM ABOVE VIA GREY SWAN NECK LIGHT FITTINGS
- 4 WINDOW TO BE REPLACED WITH OBSCURE GLAZED uPVC FRAMED SASH WINDOW TO MATCH EXISTING

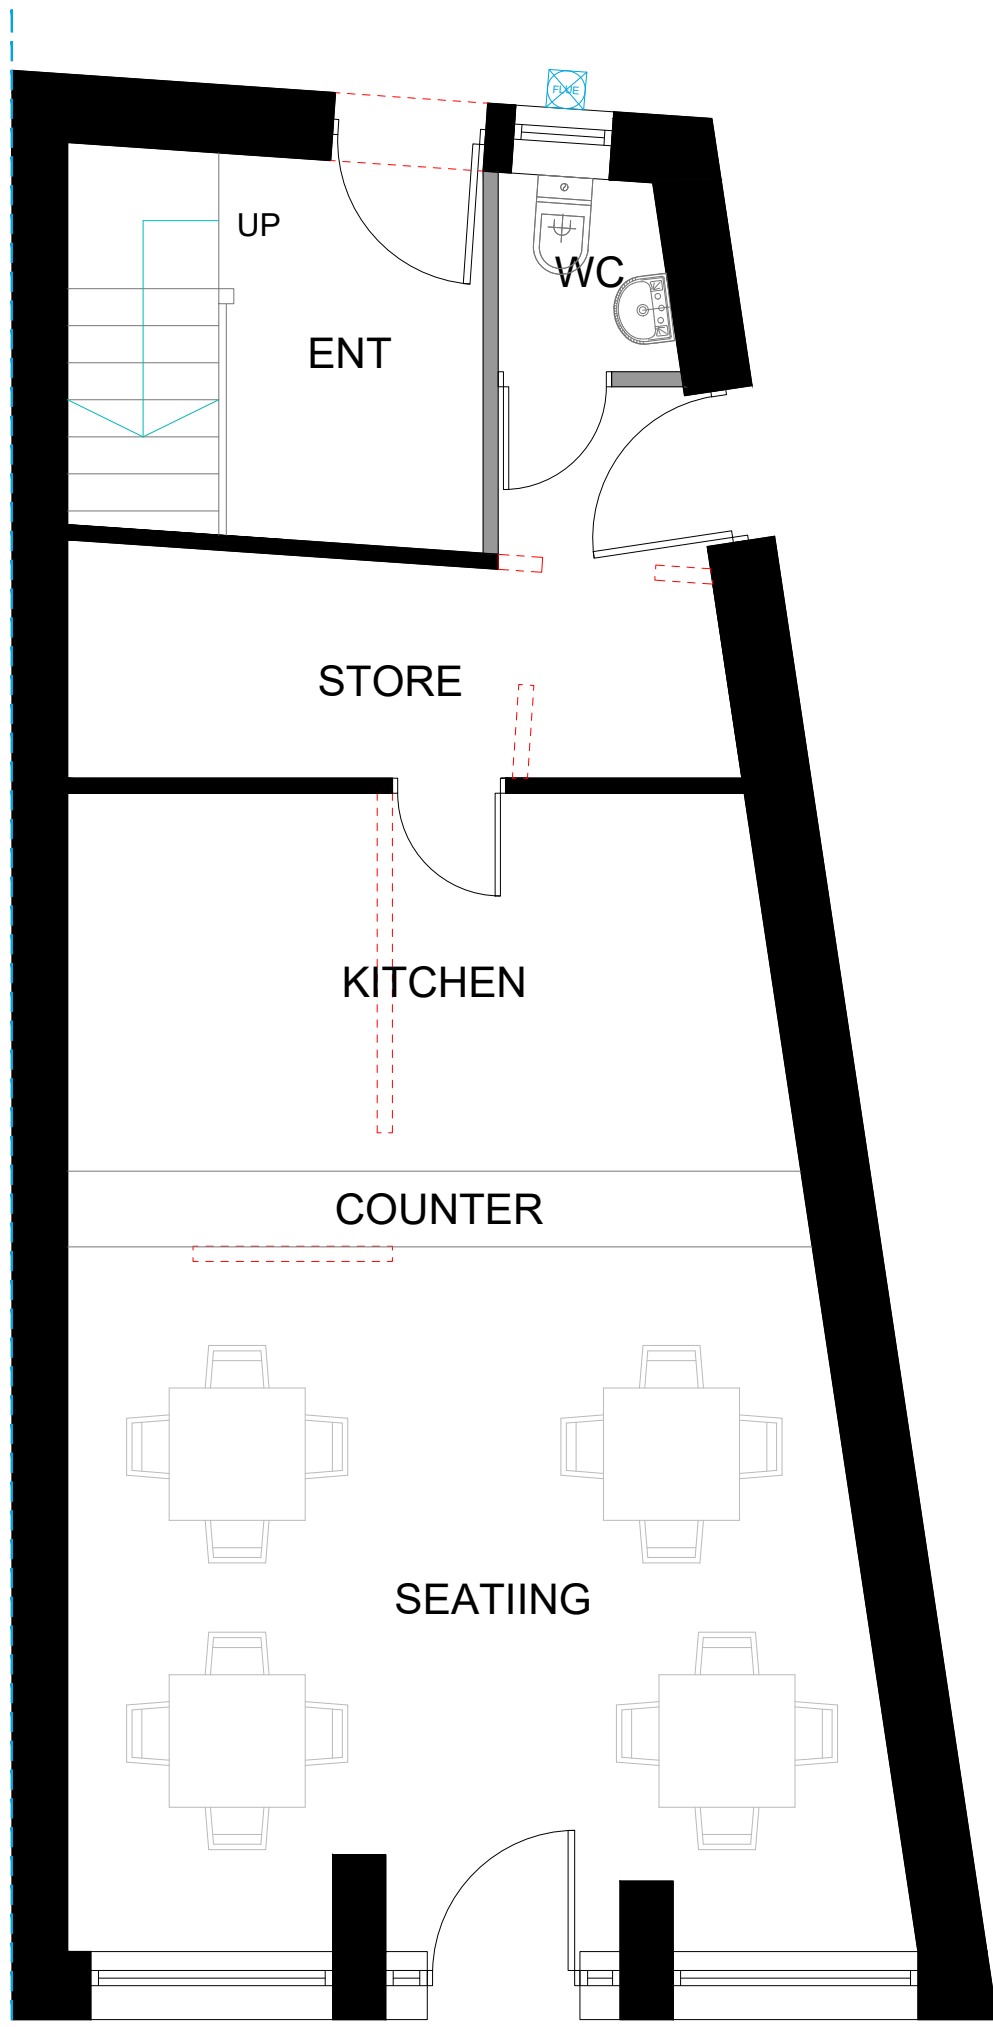

PROPOSED GROUND FLOOR PLAN
SCALE 1:50@A1

PROJECT:	DESCRIPTION:	TITLE:	DRAWING REF:	REV:
1 MARKET PLACE, BATLEY, WF17 5DA	CHANGE OF USE FROM A2 TO A5	EXISTING AND PROPOSED	20163-D03-A	
DRWN BY: HED		DATE: 27/02/21		