



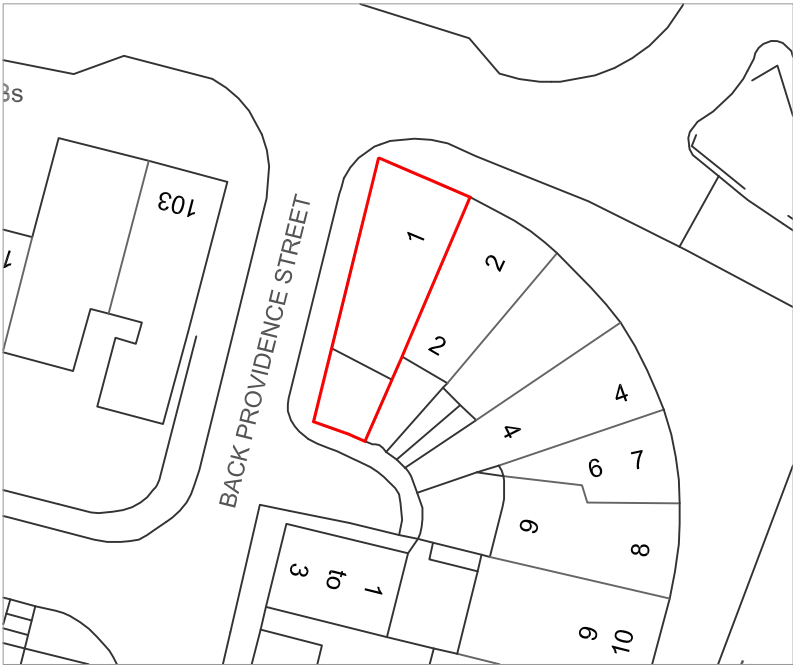

EXISTING SITE PLAN
SCALE 1:500@A3

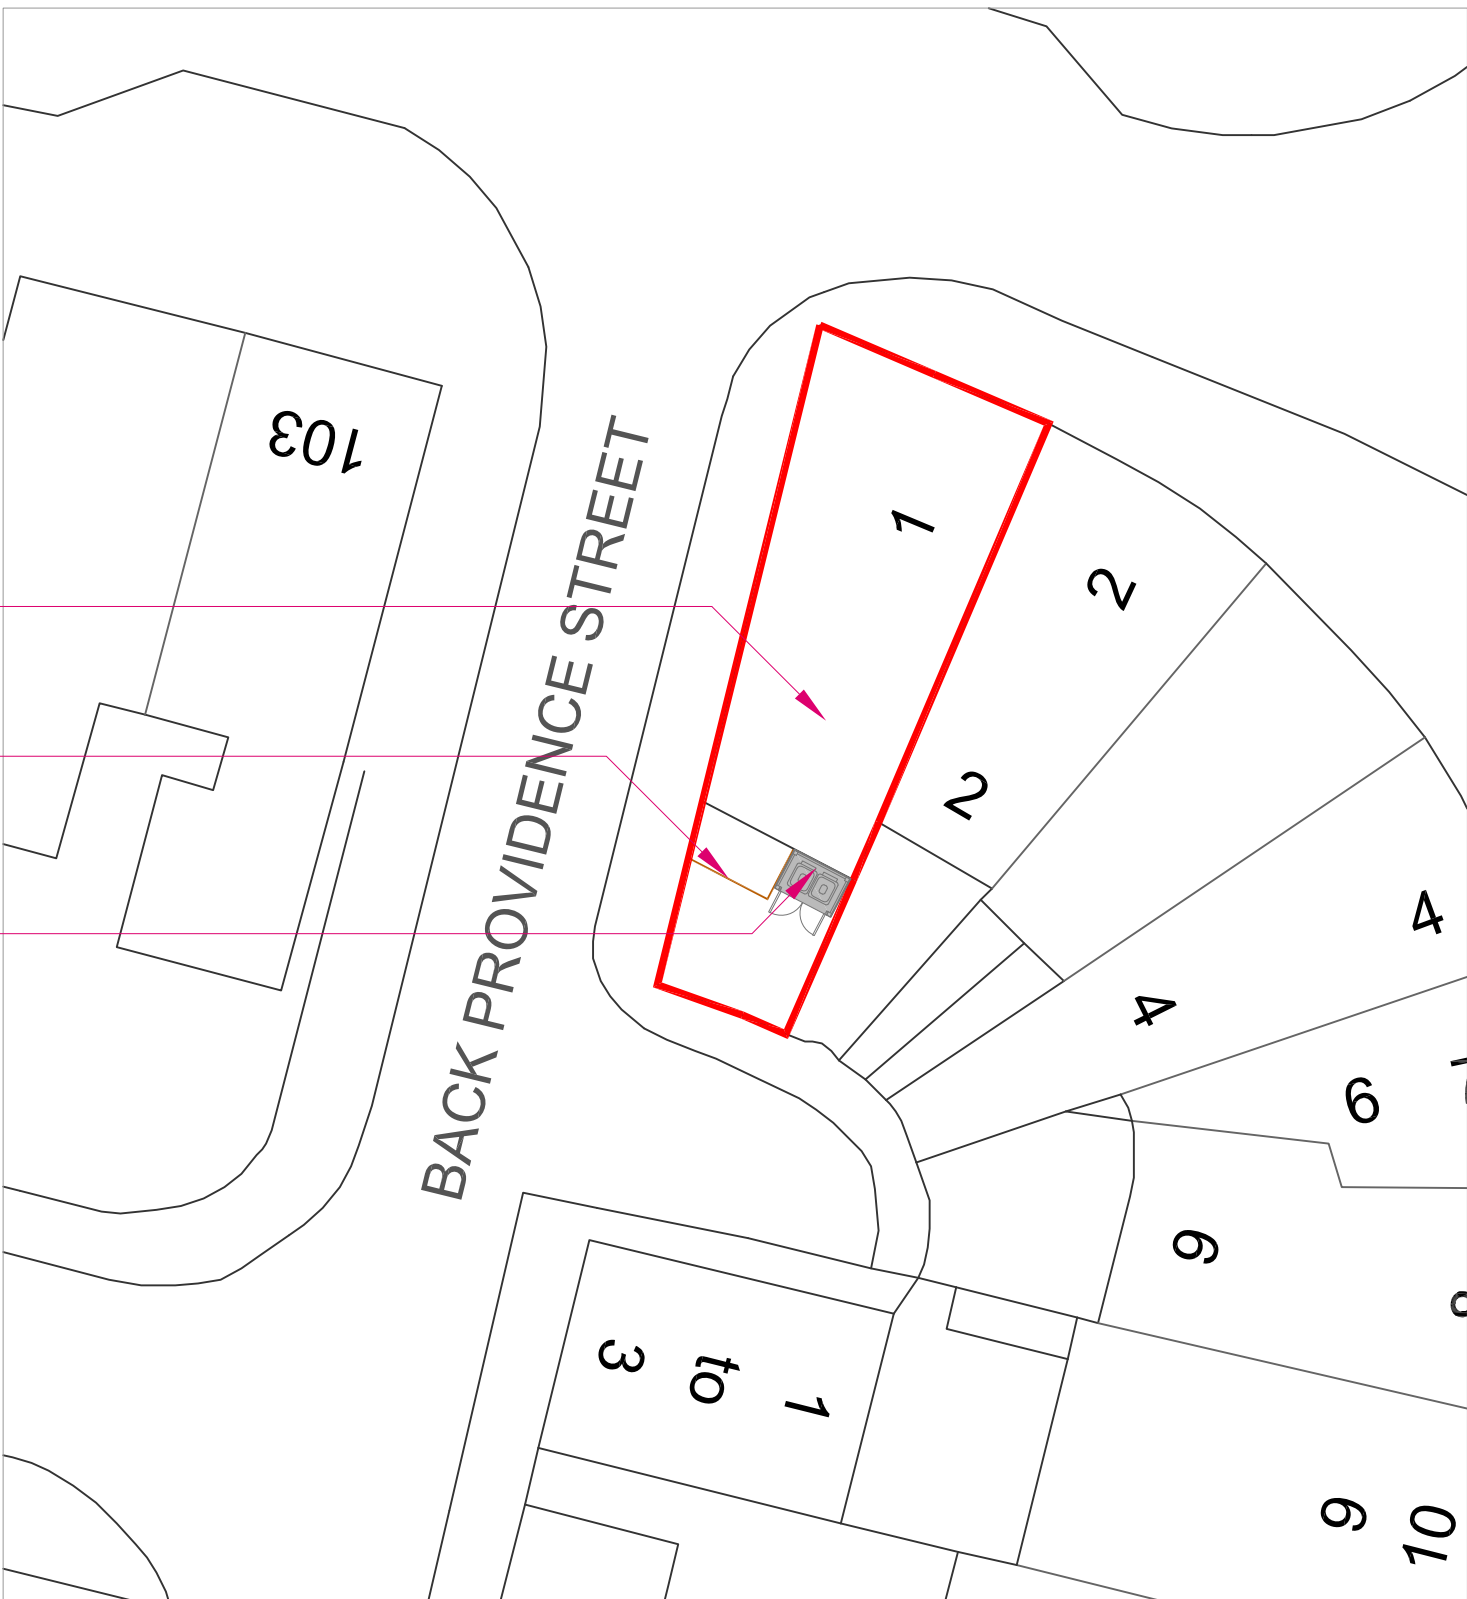

PROPOSED SITE PLAN
SCALE 1:200@A3

PROJECT: 1 MARKET PLACE, BATLEY, WF17 5DA	DESCRIPTION: CHANGE OF USE FROM A2 TO A5	TITLE: SITE PLAN DRWN BY: HED	DRAWING REF: 20163-D01-A	REV:
DATE: 27/07/20				

Use figured dimensions only, DO NOT SCALE. All dimensions are in millimetres unless noted otherwise. All levels are in metres above ordnance datum unless noted otherwise. This drawing must be read in conjunction with all other relevant drawings and specifications from the Architect and other consultants. © KUFIC 2020

KUFIC

Suite 24 Batley Business Park, Technology Drive, Batley WF17 6ER
t: 01924 694 404 e: info@kufic.co.uk w: www.kufic.co.uk