



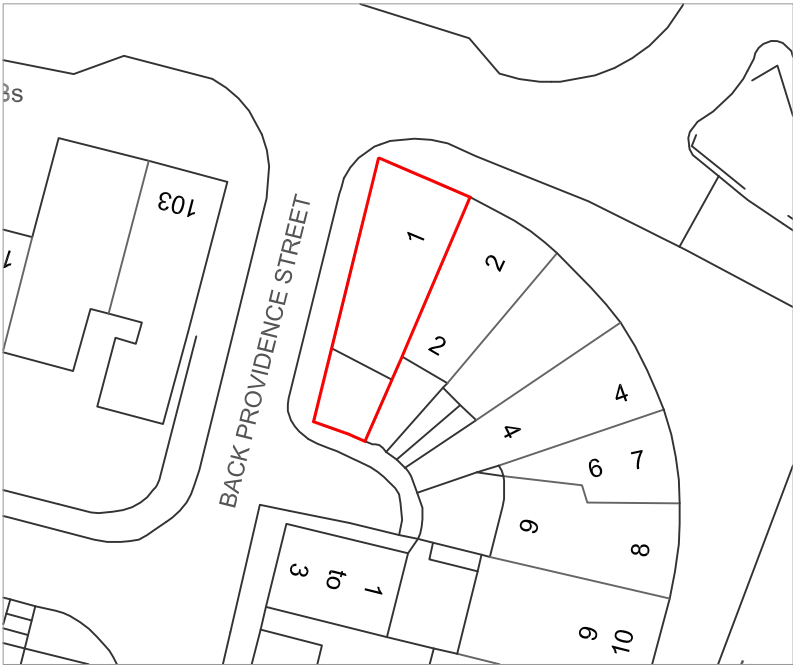

EXISTING SITE PLAN
SCALE 1:500@A3

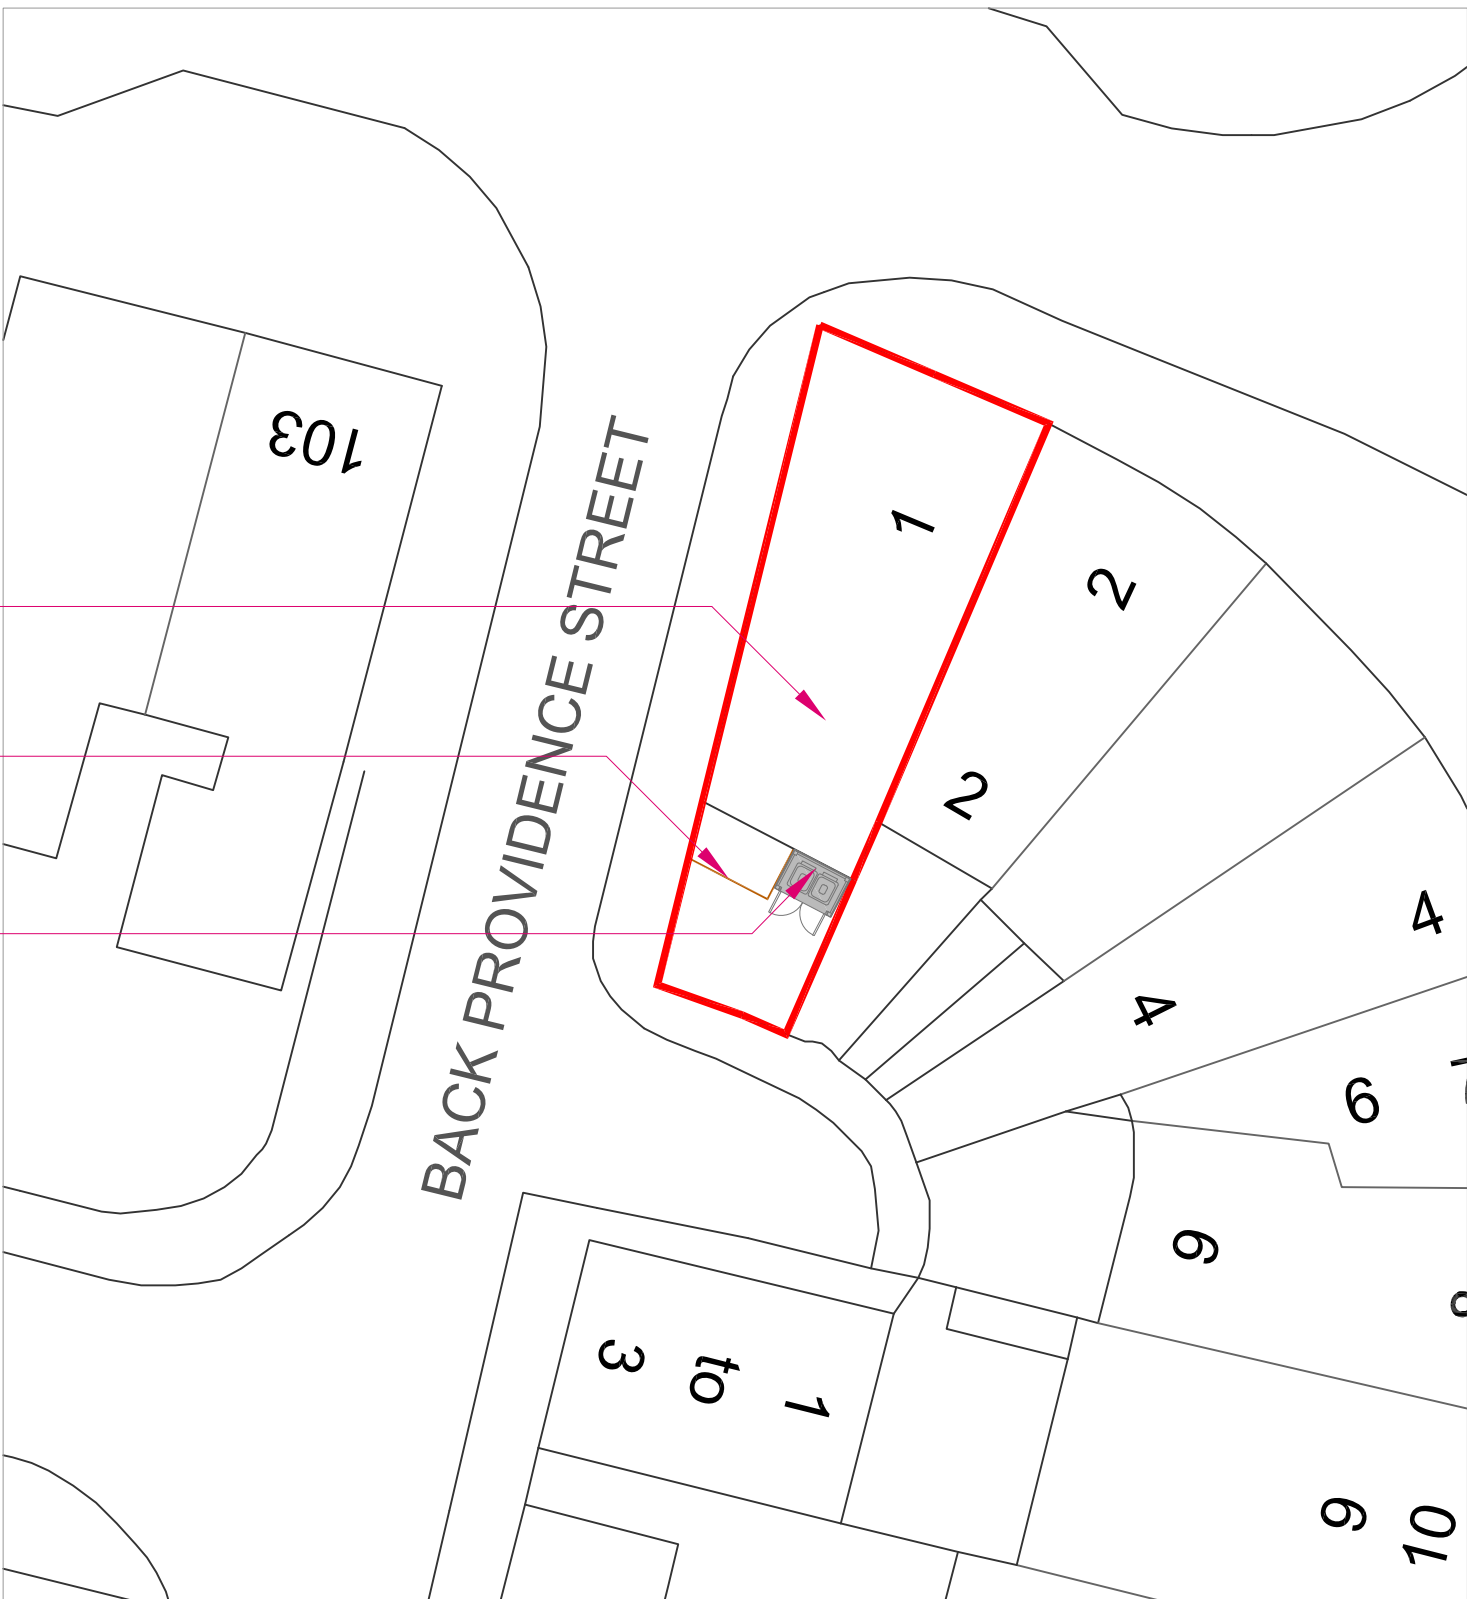

PROPOSED SITE PLAN
SCALE 1:200@A3

NOTES:
REV B - 14/04/2021
METAL RAILINGS ADDED

PROJECT:	DESCRIPTION:	TITLE:	DRAWING REF:	REV:
1 MARKET PLACE, BATLEY, WF17 5DA	CHANGE OF USE FROM A2 TO A5	SITE PLAN DRWN BY: HED	20163-D02-B	
		DATE: 14/04/21		

Use figured dimensions only, DO NOT SCALE. All dimensions are in millimetres unless noted otherwise. All levels are in metres above ordnance datum unless noted otherwise. This drawing must be read in conjunction with all other relevant drawings and specifications from the Architect and other consultants. © KUFIC 2020