


NOTE  
MATERIALS TO MATCH EXISTING  
THESE NOTES DO NOT COMPRISE A FULL SPECIFICATION  
THEY ARE FOR GENERAL GUIDANCE ONLY AND THEIR  
PRIMARY FUNCTION IS TO ASSIST LOCAL AUTHORITY  
OFFICERS IN DETERMINING BUILDING REGULATION COMPLIANCE.  
ALL DIMENSIONS MUST BE CHECKED ON SITE PRIOR TO WORKS  
STARTING.  
ALL WORKS MUST BE CARRIED OUT IN ACCORDANCE WITH  
CURRENT BUILDING REGULATIONS, CODES OF PRACTICE AND  
PLANNING OFFICERS REQUIREMENTS.  
ALL MATERIALS MUST COMPLY WITH CURRENT BRITISH STANDARDS  
IN SITUATIONS USED.

Proposed walls to be white  
render

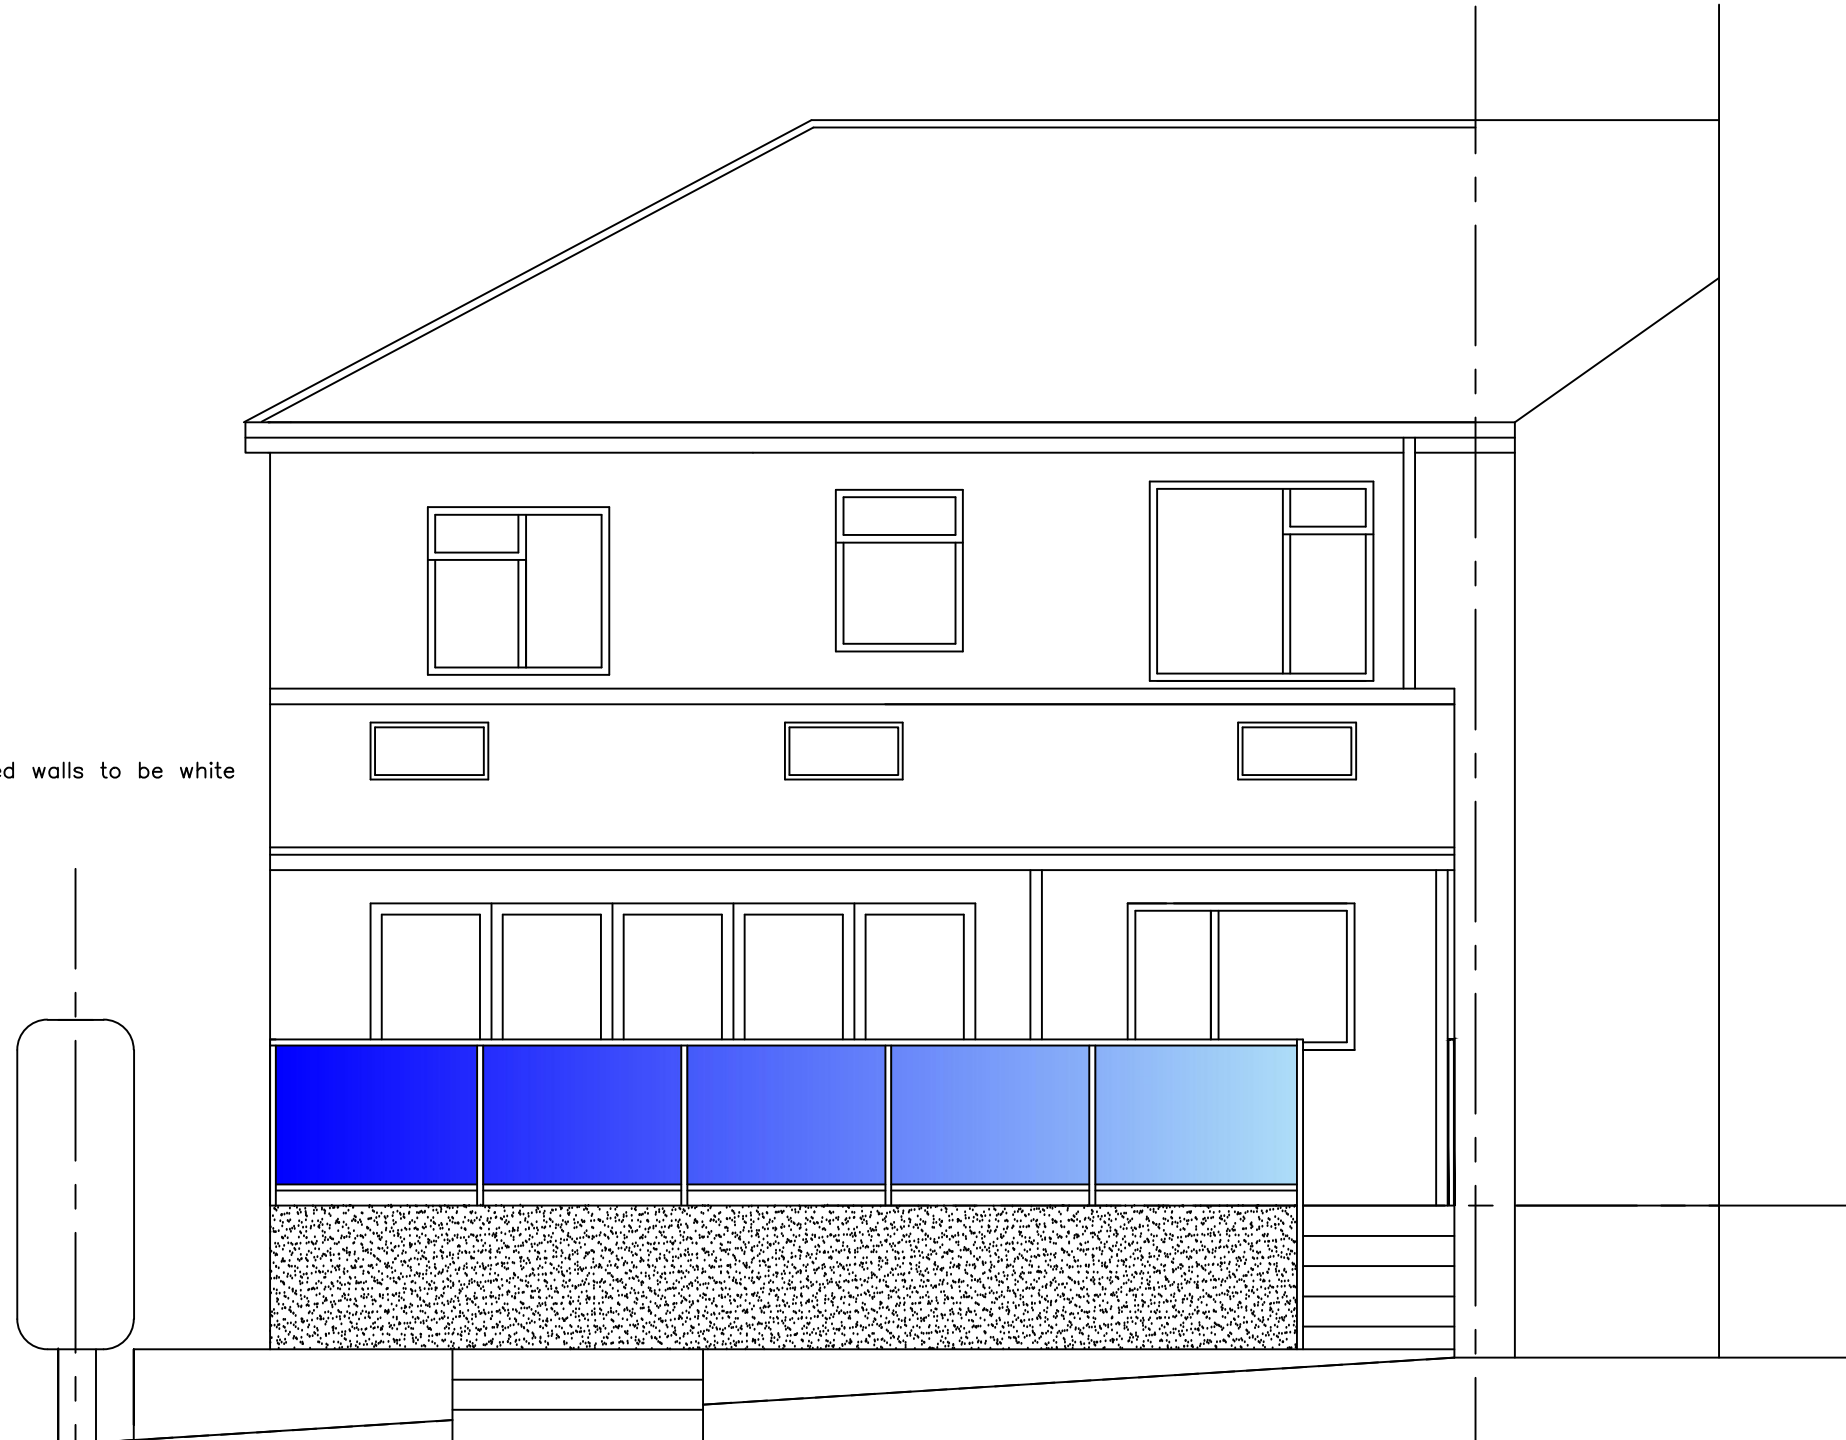

Proposed Rear Elevation

Proposed patio to  
have glass guarding

1:50

## MIRFIELD DESIGNS

Planning & Building Control Services

Tel: 07877959728

Email: mirfelddesigns@gmail.com

|               |    |                                          |          |
|---------------|----|------------------------------------------|----------|
| Client        |    | Mr & Mrs Walker                          |          |
| Job           |    | 78 Hopton lane<br>Mirfield               |          |
| Title         |    | Proposed Rear<br>Extension showing patio |          |
| Drawn By      | RK | Date                                     | Feb 2021 |
| Eng. Check    |    | Scale                                    | 1:50     |
| Tech. Check   |    |                                          |          |
| Drawing No.   |    | Rev.                                     |          |
| 2021/ 282/ 03 |    |                                          |          |