


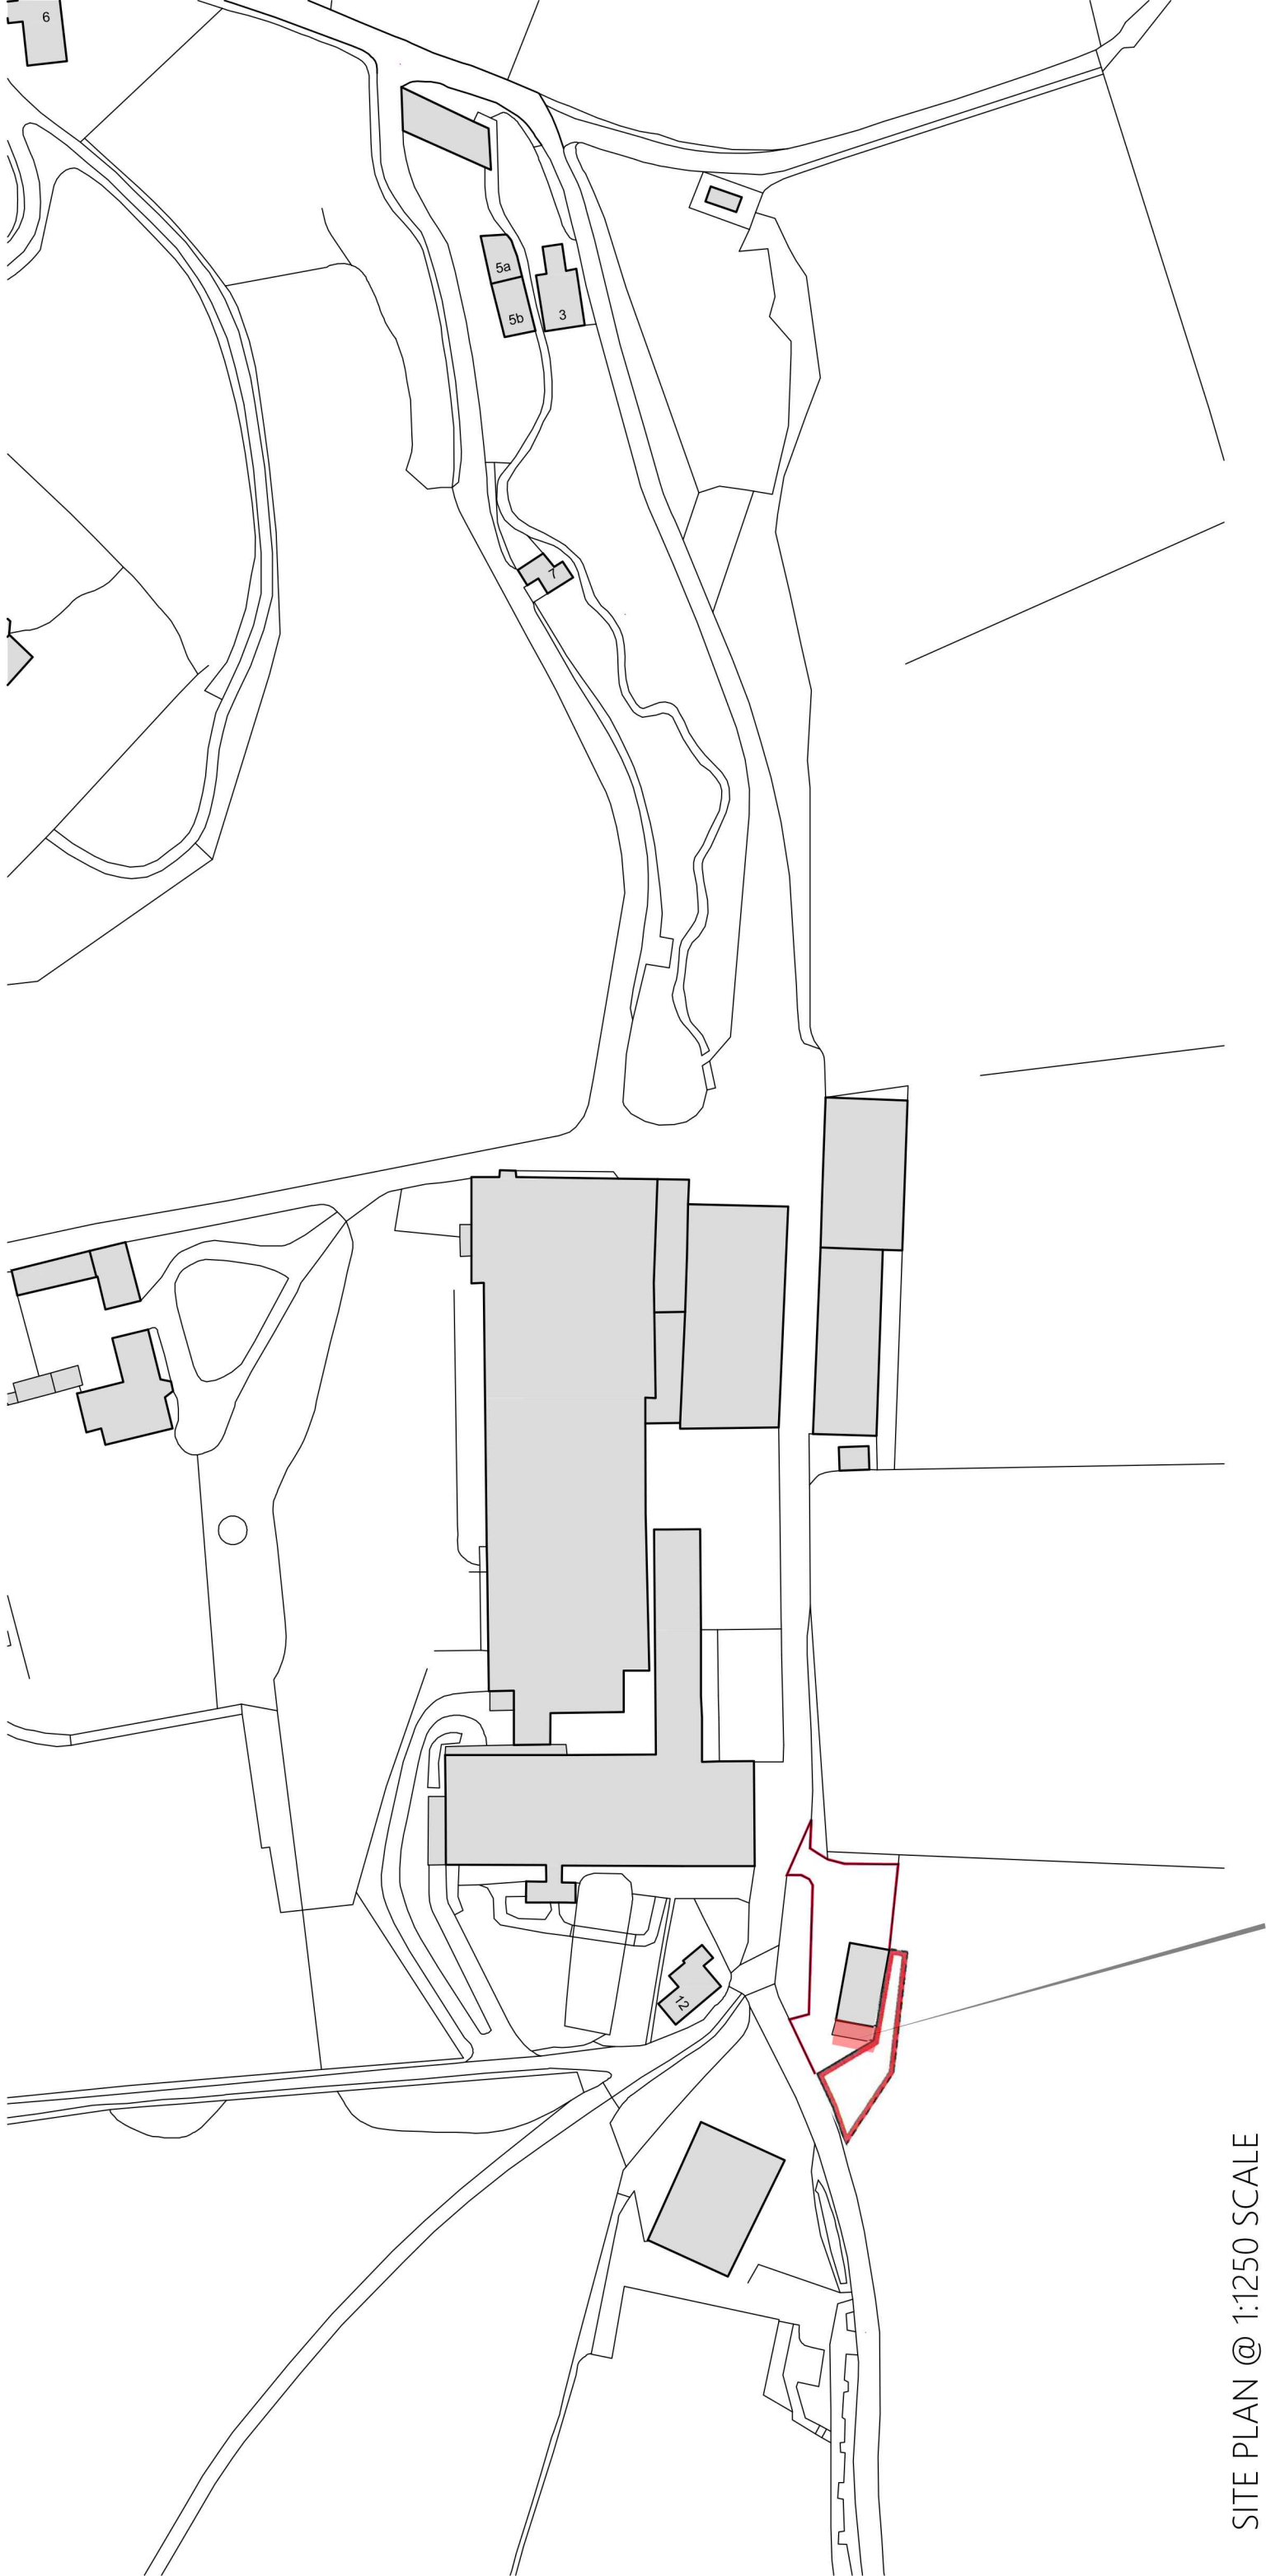

SITE PLAN @ 1:1250 SCALE



Important note: This drawing is issued on the condition that it is not reproduced, disclosed or copied to any unauthorised person without written consent.
Copyright archerarchitects
All dimensions are to be verified on site. Revision:

Client MCR PROPERTY GROUP Project WHEATLEY BUSINESS PARK, By App-HAGG LANE, MIRFIELD, WF14 8HE	Drawing title PROPOSED DEMISE PLAN ARCHIVE STORE		Issuing Discipline architecture	
	Date 08/03/2016	Drawn PJH	Checked #	
	Scale 1:1250@A3	Drawing number 5989(L)103	Revision #	



archerarchitects | suite B4 | 1st floor | mindenhall court |
high street | stevenage | SG13UN |
t: 01438 365 948
archerarchitects | citibase | 5th floor | 40 princess street |
manchester | M1 6DE | t: 0161 228 6020
e: arc@archerarchitects.co.uk www.archerarchitects.co.uk