

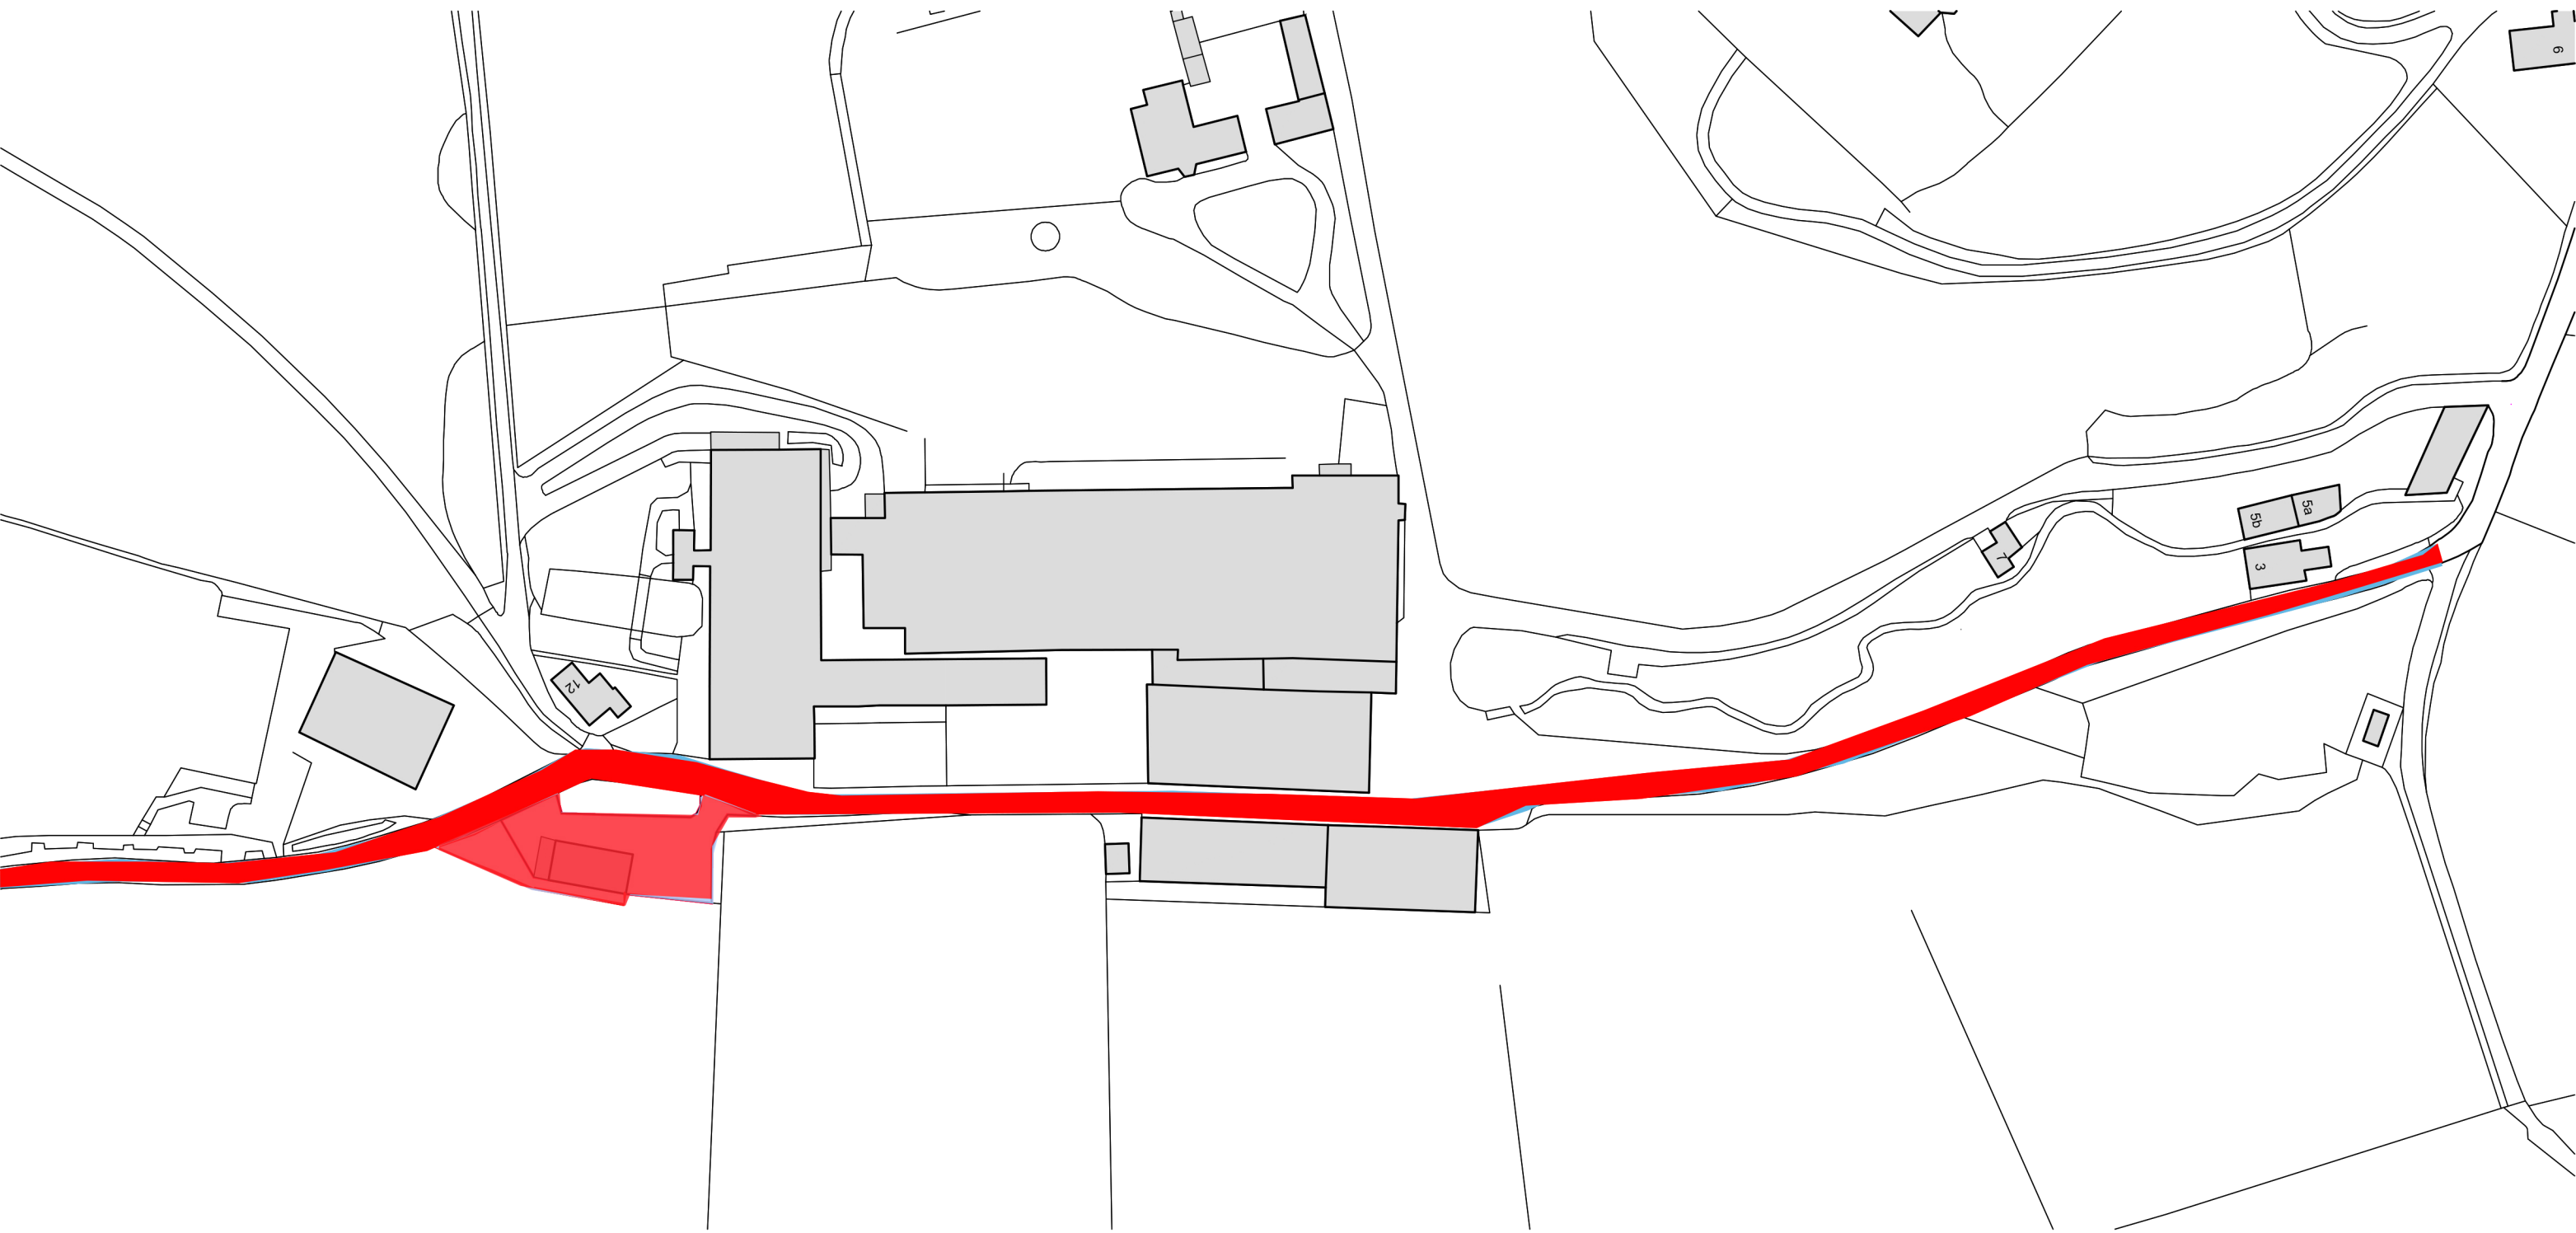


 

SITE PLAN @ 1:1250 SCALE

 

Important note: This drawing is issued on the condition that it is not reproduced, disclosed or copied to any unauthorised person without written consent.
Copyright archerarchitects
All dimensions are to be verified on site. Revision:

Client	MCR PROPERTY GROUP		Drawing title	PROPOSED DEMISE PLAN	
Project	WHEATLEY BUSINESS PARK,			ARCHIVE STORE	
By App.	HAGG LANE, MIRFIELD, WF14 8HE				

Date	08/03/2016	Issuing Discipline	architecture
Scale	1:1250@A3	Drawn	PJH
Drawing number	5989(L)103	Checked	#
		Revision	#



archerstevenage | suite B4 | 1st.floor | mindenhall court |
high street | stevenage | SG13UN |
t: 01438 365 968
archersmanchester | citibase | 5th floor | 40 princess street |
manchester | M1 6DE | t: 0161 228 6020
e: arc@archerarchitects.co.uk www.archerarchitects.co.uk