




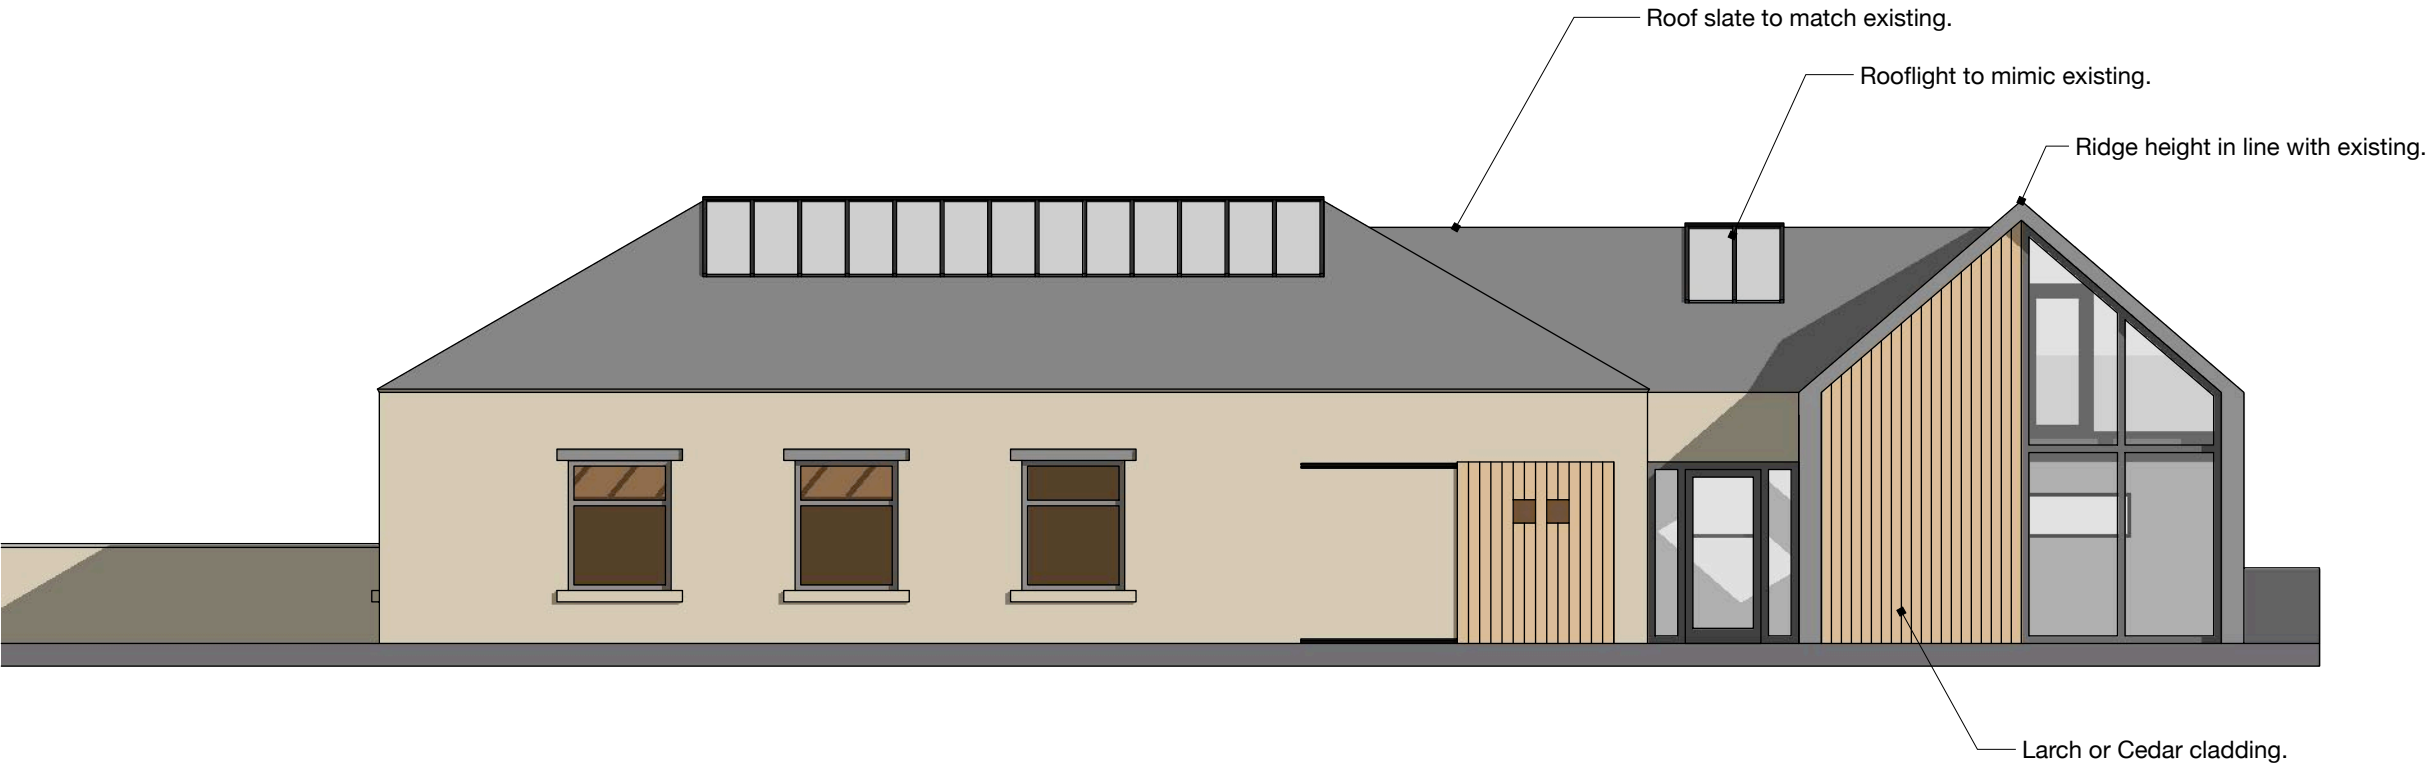

WEST ELEVATION

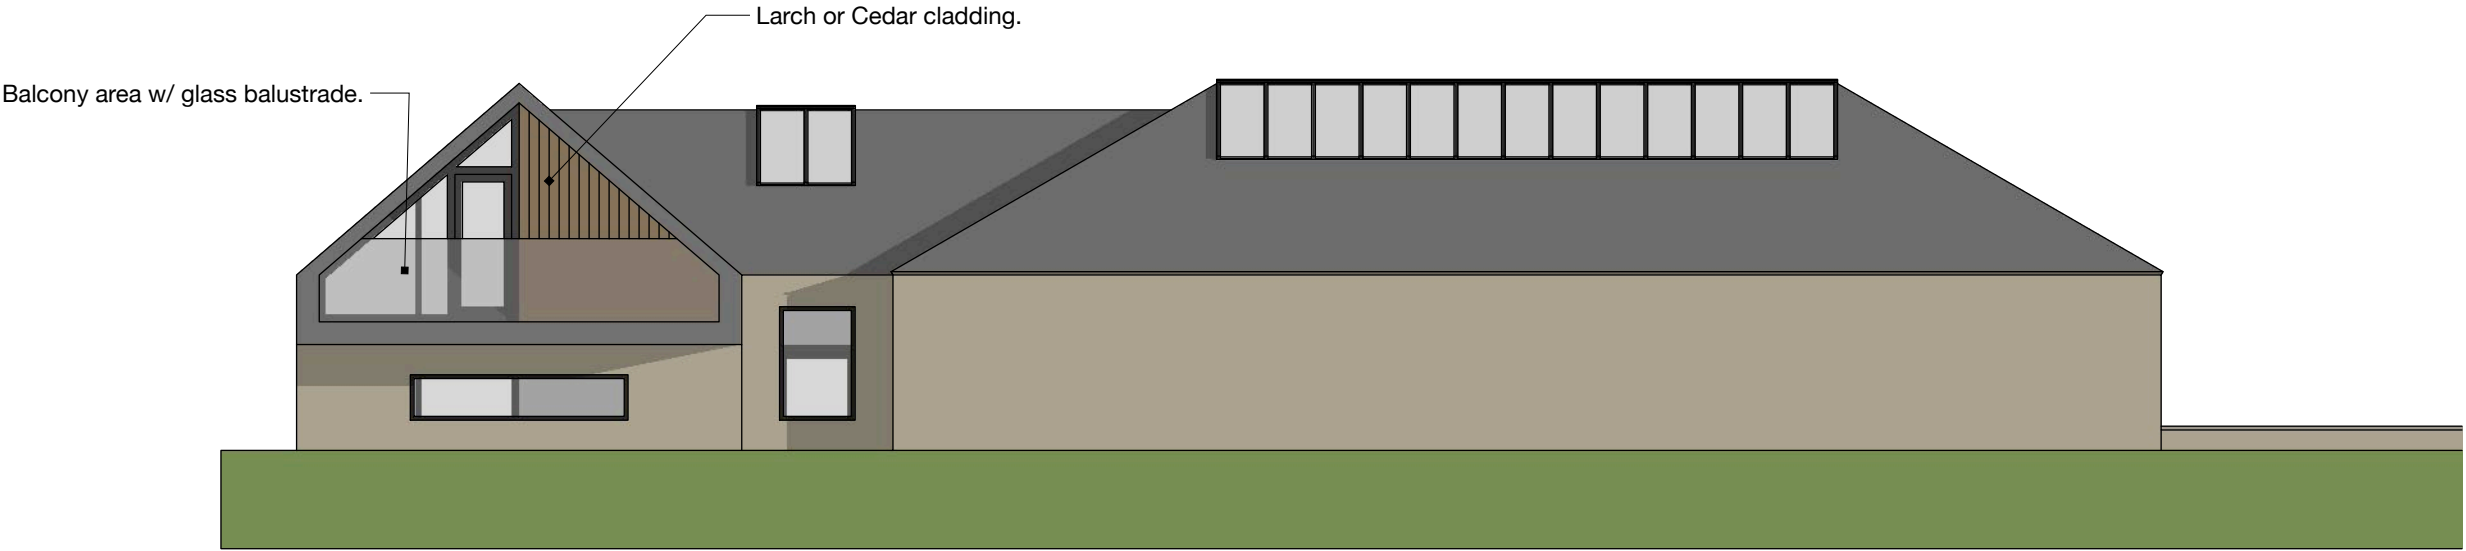

EAST ELEVATION

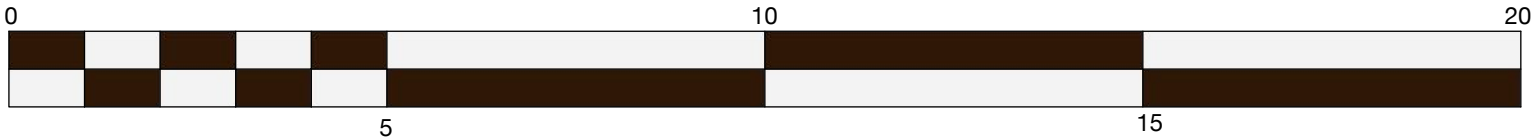

NOTES
1. This drawing is copyright. It must not be copied or disclosed (in part or in whole) to third parties without our written consent.
2. Do not scale or detail from this drawing. If in doubt please ask.
3. Scales @ A3
1:100

CLIENT
Carl Hodgson


PROJECT
Photography Studio,
Wheatley Park,
Mirfield,
WF14 8HE

DESCRIPTION
Proposed Elevations

DRAWN BY
LT

ISSUE DATE
04.03.2021

REVISIONS
.

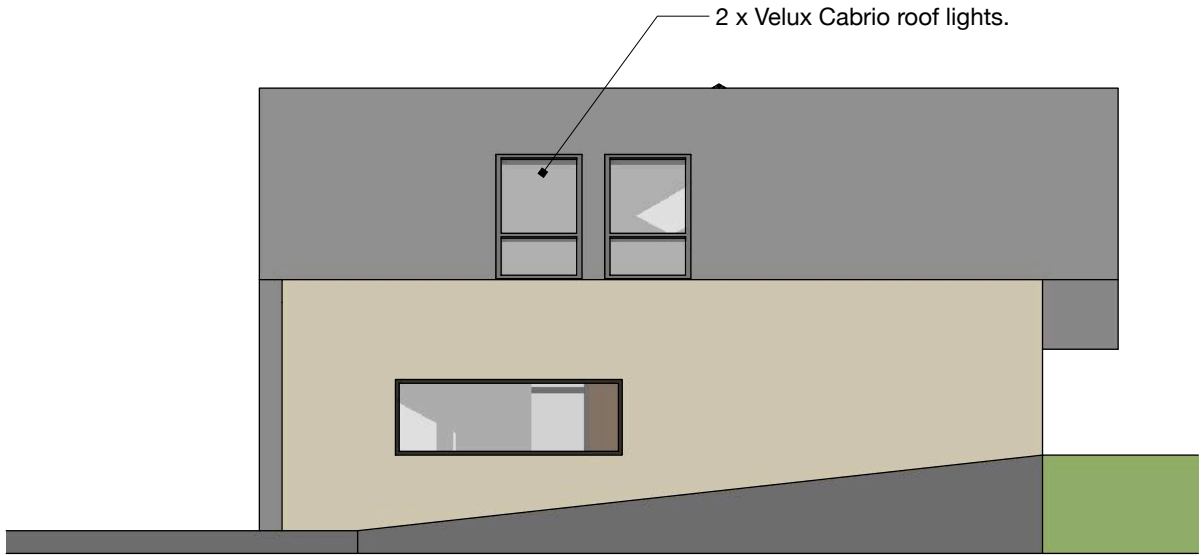

SOUTH ELEVATION



NORTH ELEVATION

NOTES
 1. This drawing is copyright. It must not be copied or disclosed (in part or in whole) to third parties without our written consent.
 2. Do not scale or detail from this drawing. If in doubt please ask.
 3. Scales @ A3
 1:100

CLIENT
 Carl Hodgson


PROJECT
 Photography Studio,
 Wheatley Park,
 Mirfield,
 WF14 8HE

DESCRIPTION
 Proposed Elevations & Floor Plan

DRAWN BY
 LT

ISSUE DATE
 04.03.2021

REVISIONS
 .

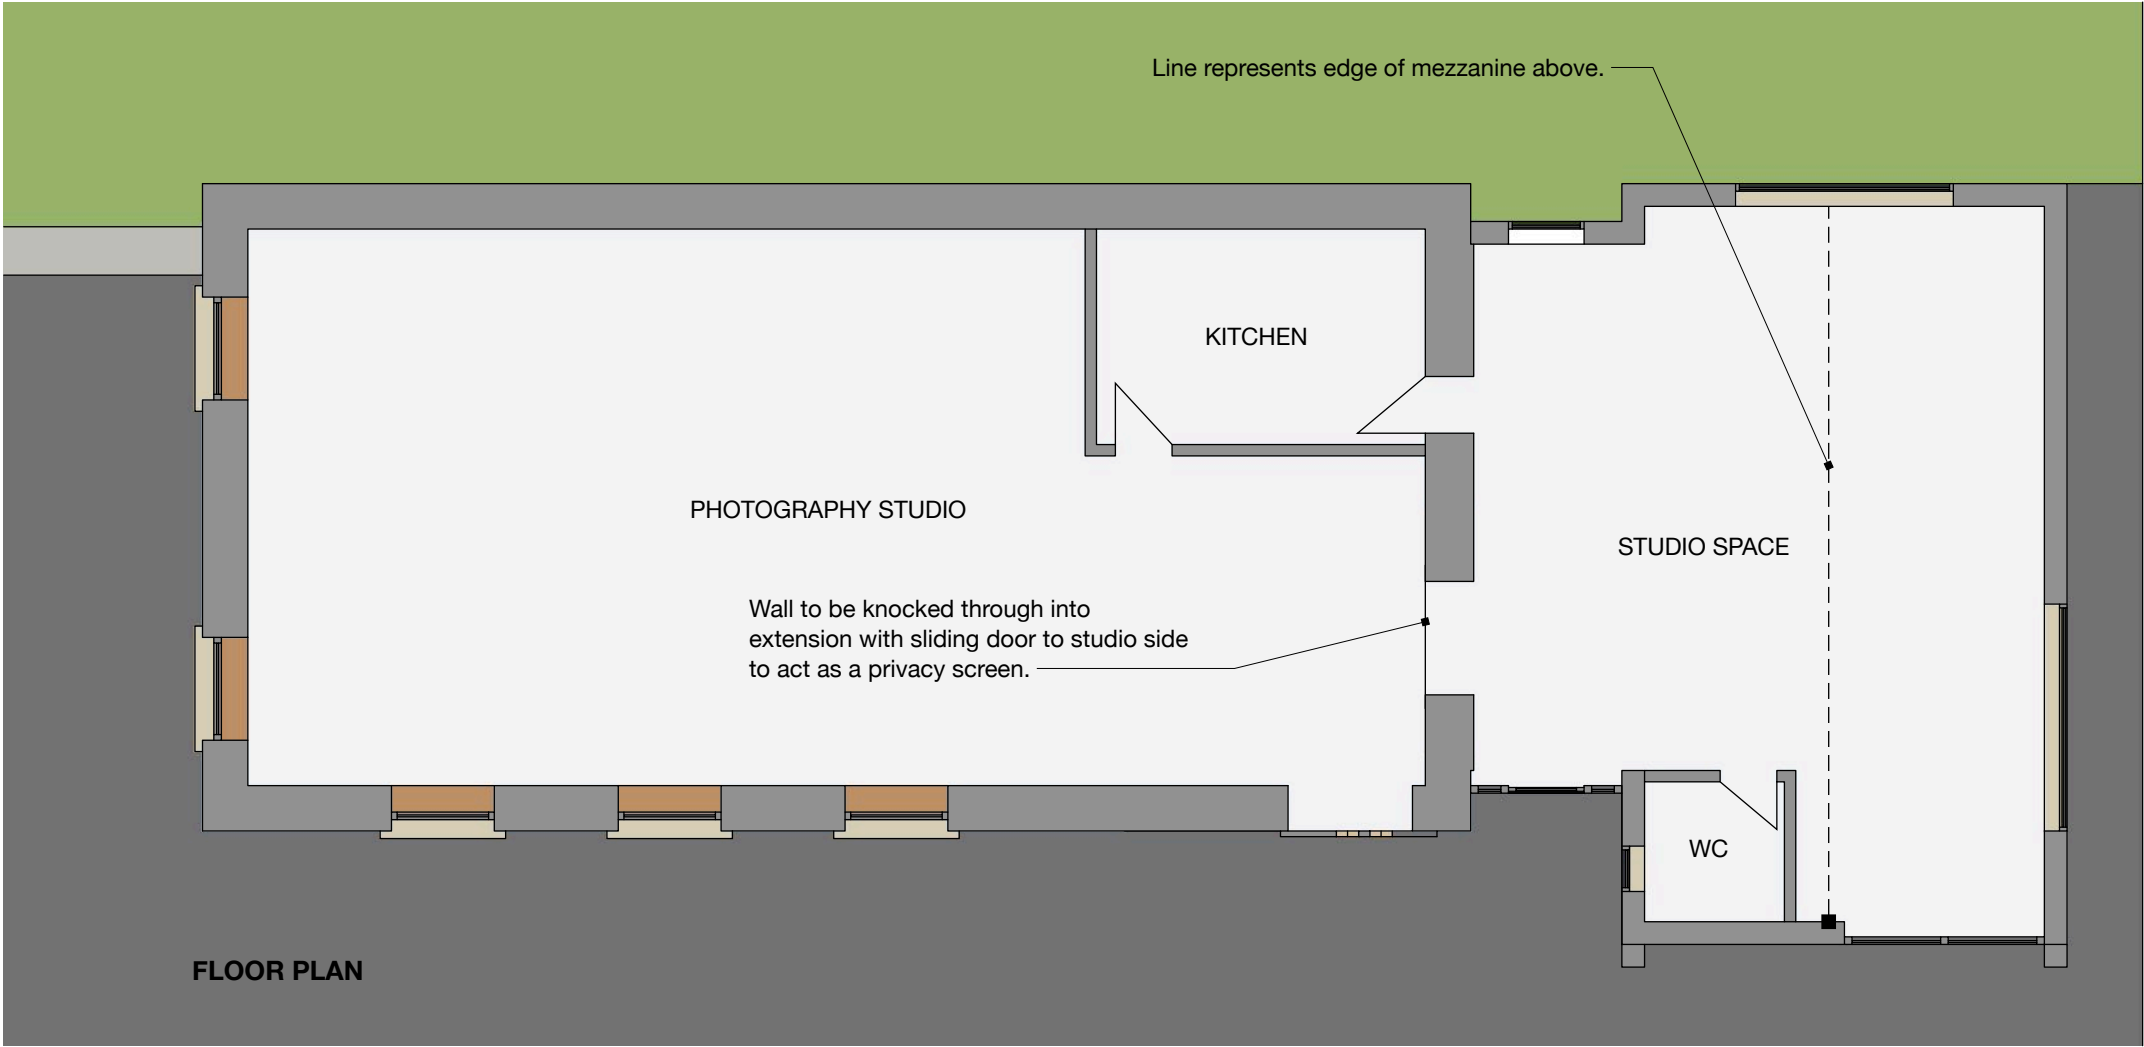

FLOOR PLAN

